

REPORT TO: PLANNING AND TRANSPORTATION COMMITTEE – 25 JUNE 2001

**REPORT ON: OFF-STREET CAR PARKS ORDER
ADDITION OF ABERCRAIG CAR PARK**

REPORT BY: DIRECTOR OF PLANNING AND TRANSPORTATION

REPORT NO: 334-2001

1 PURPOSE OF REPORT

- 1.1 This report considers the need to include the Abercraig Car Park in the Dundee City Council (Off-Street Car Parks) Order 1996.

2 RECOMMENDATIONS

- 2.1 The Committee is asked to approve the preparation of a Traffic Regulation Variation Order to include car park in the Car Parks Order.

3 FINANCIAL IMPLICATIONS

- 3.1 Whilst the opening up of this additional car park will generate additional income it is difficult to quantify the amount due to the potential displacement from other car parks currently in operation.
- 3.2 Costs associated with the installation of the parking meters, signing and lining will be offset by the additional net revenue income.

4 LOCAL AGENDA 21 IMPLICATIONS

- 4.1 The development and implementation of the car parking strategy and the associated pricing policy accords with the corporate objectives of protecting the environment, the provision of quality services and protecting and enhancing the local economy by discouraging commuter car parking in the city centre whilst maintaining and enhancing disabled and residential facilities in and around the city centre and whilst catering for essential car journeys.

5 EQUAL OPPORTUNITIES IMPLICATIONS

- 5.1 Car parks are free to disabled badge holders and improve access to adjacent premises.

6 BACKGROUND

- 6.1 The car park which is owned by the Council is situated off the south side of Riverside Drive between Discovery Point Visitor Centre and Discovery Quay Restaurant and Hotel as shown on the attached plan.
- 6.2 The car park will be known as Abercraig and it is proposed to designate it as Long Stay with conditions as follows:

Prohibited Vehicles

<u>Classes</u>	Heavy Vehicles, Small Trailers
Period of Prohibition	At all times

Charging

<u>Days/Hours</u>	Monday to Saturday, 8.00 am to 6.00 pm	
<u>Charge</u>	Up to 4 hours	£1.50
	4 – 6 hours	£2.50
	Over 6 hours	£4.00
	Maximum charging period 10 hours	
	Monthly Season Ticket (Dundee Resident)	£50.00
	Monthly Season Ticket (Non Resident)	£60.00

7 CONSULTATIONS

- 7.1 The Chief Executive, Director of Finance, Director of Support Services, Director of Corporate Planning, and the Legal Manager, have been consulted and are in agreement with the contents of this report.

8 BACKGROUND PAPERS

- 8.1 None.


Mike Galloway
Director of Planning & Transportation

Ian Sherriff
Roads and Transportation Manager

18 June 2001

IFS/KR DA

Dundee City Council
Tayside House
Dundee

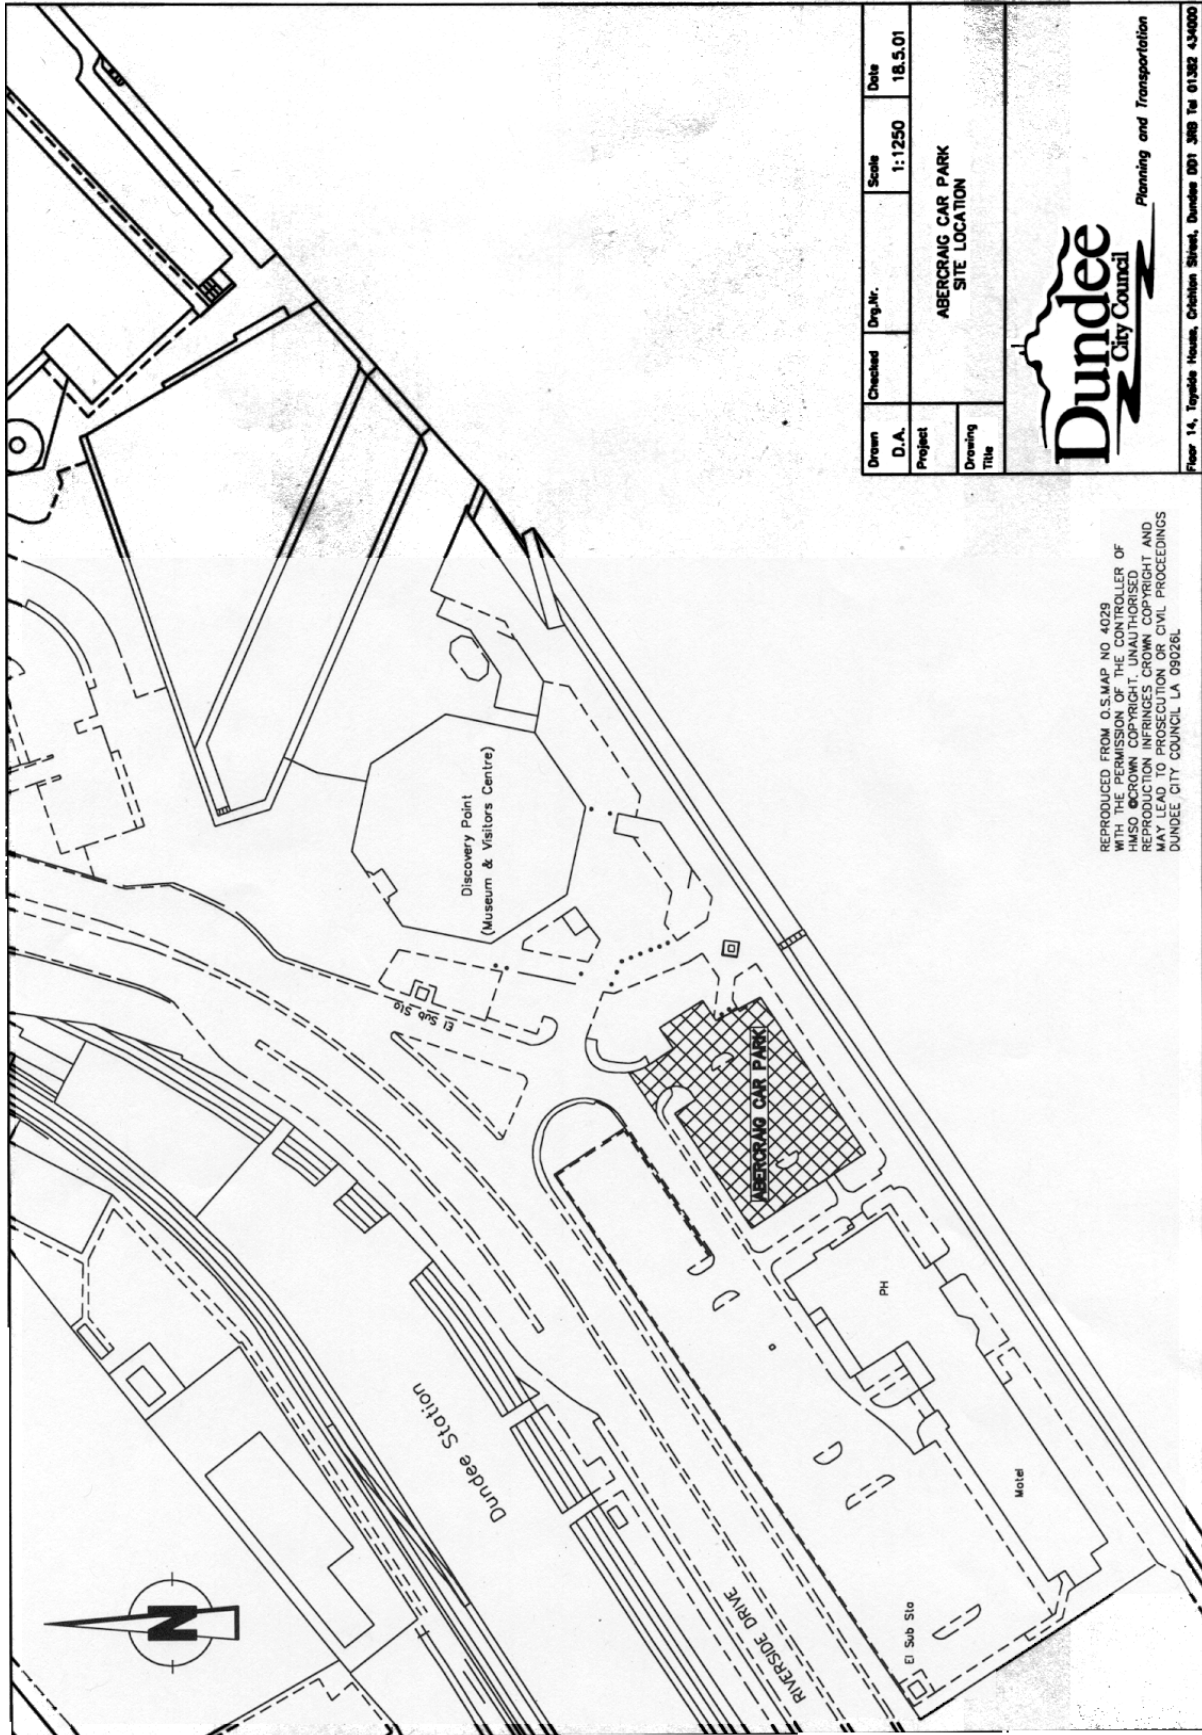

Drawn	Checked	Dwg. No.	Scale	Date
D.A.			1:1250	18.5.01
Project	ABERCRAIG CAR PARK SITE LOCATION			
Drawing Title				

Dundee City Council
Planning and Transportation
Floor 14, Tayside House, Crichton Street, Dundee DD1 3SB Tel 01382 434000

REPRODUCED FROM O.S.MAP NO 4029 WITH THE PERMISSION OF THE CONTROLLER OF HER MAJESTY'S STATIONERY OFFICE. UNAUTHORISED REPRODUCTION IN ANY FORM WITHOUT THE WRITTEN PERMISSION OF THE CONTROLLER OF HER MAJESTY'S STATIONERY OFFICE IS PROHIBITED AND MAY BE SUBJECT TO PROSECUTION OR CIVIL PROCEEDINGS DUNDEE CITY COUNCIL LA 090266.