

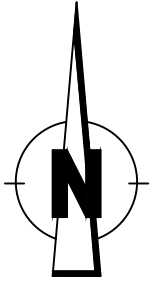


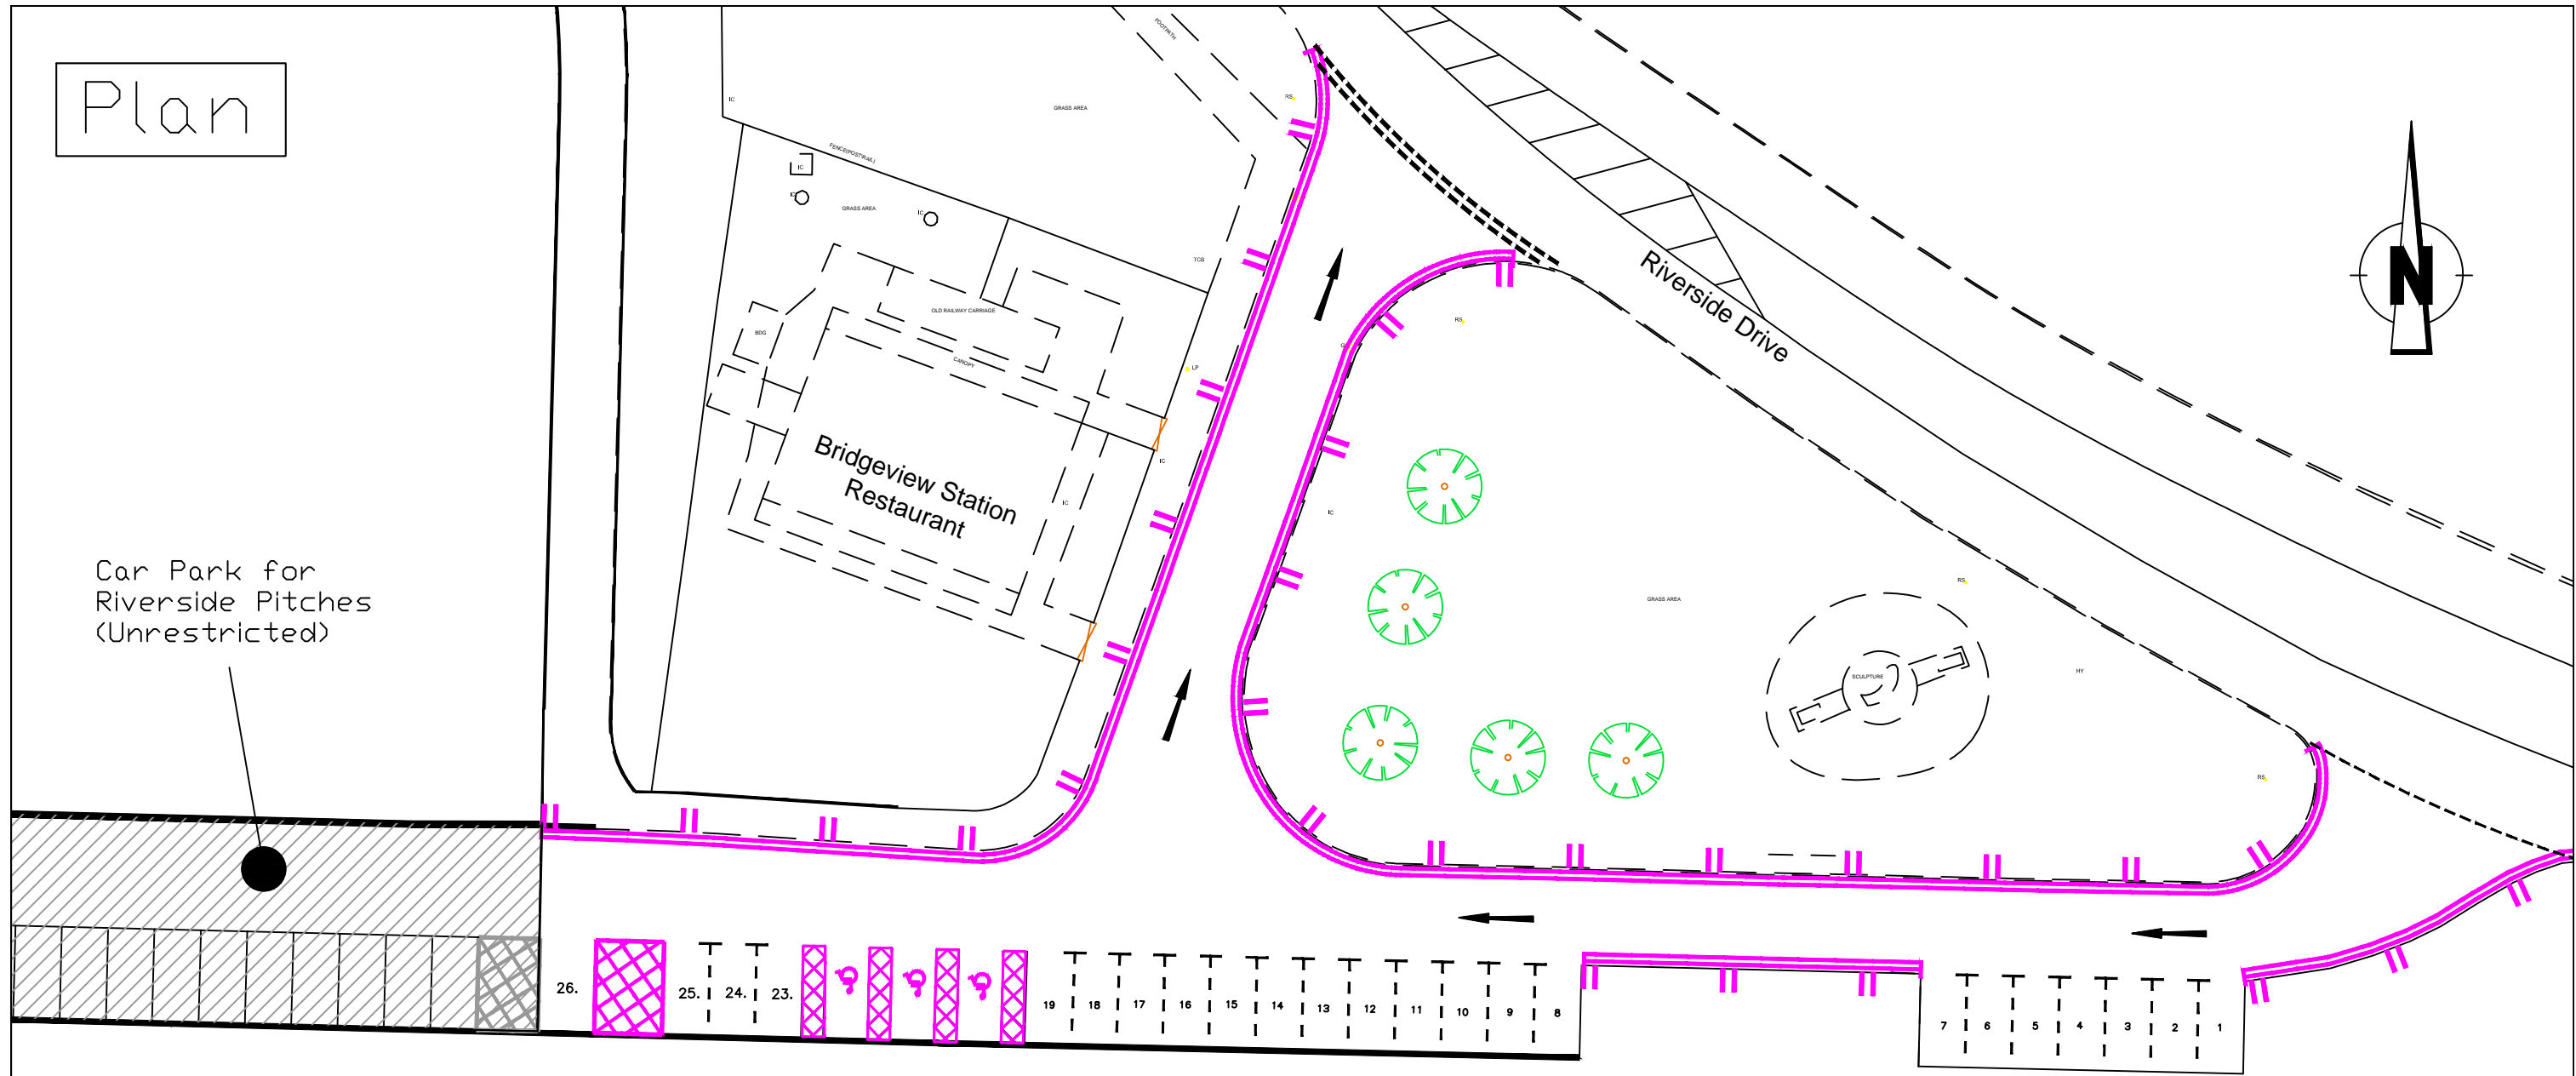

Plan

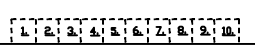

300mm dia Pipe Gradient 1:100

Legend

-  Proposed Limited Waiting 2 Hours, No Return Within 2 Hours
-  Proposed Disabled Parking Bays
-  Proposed 'At Any Time Restrictions With 24 Hour Loading Ban

revision					
Drawn	Checked	Drg.No.	Project No.	Scale	Date
S.S	M.S.	1	T16-11-11	NTS	09.12.16

Dundee City Council
 (Bridgeview Station Cafe (No 2))
 (Variation of Waiting Restrictions)
 Order 2016



Dundee
City Council

City Development Department

City Development Department, Director Mike Galloway
 Dundee House, 50 North Lindsay Street, Dundee DD1 1QE

Reproduced by permission of Ordnance Survey on behalf of HMSO. © Crown copyright and database right 2016 All rights reserved. Ordnance Survey Licence number 100023371.