





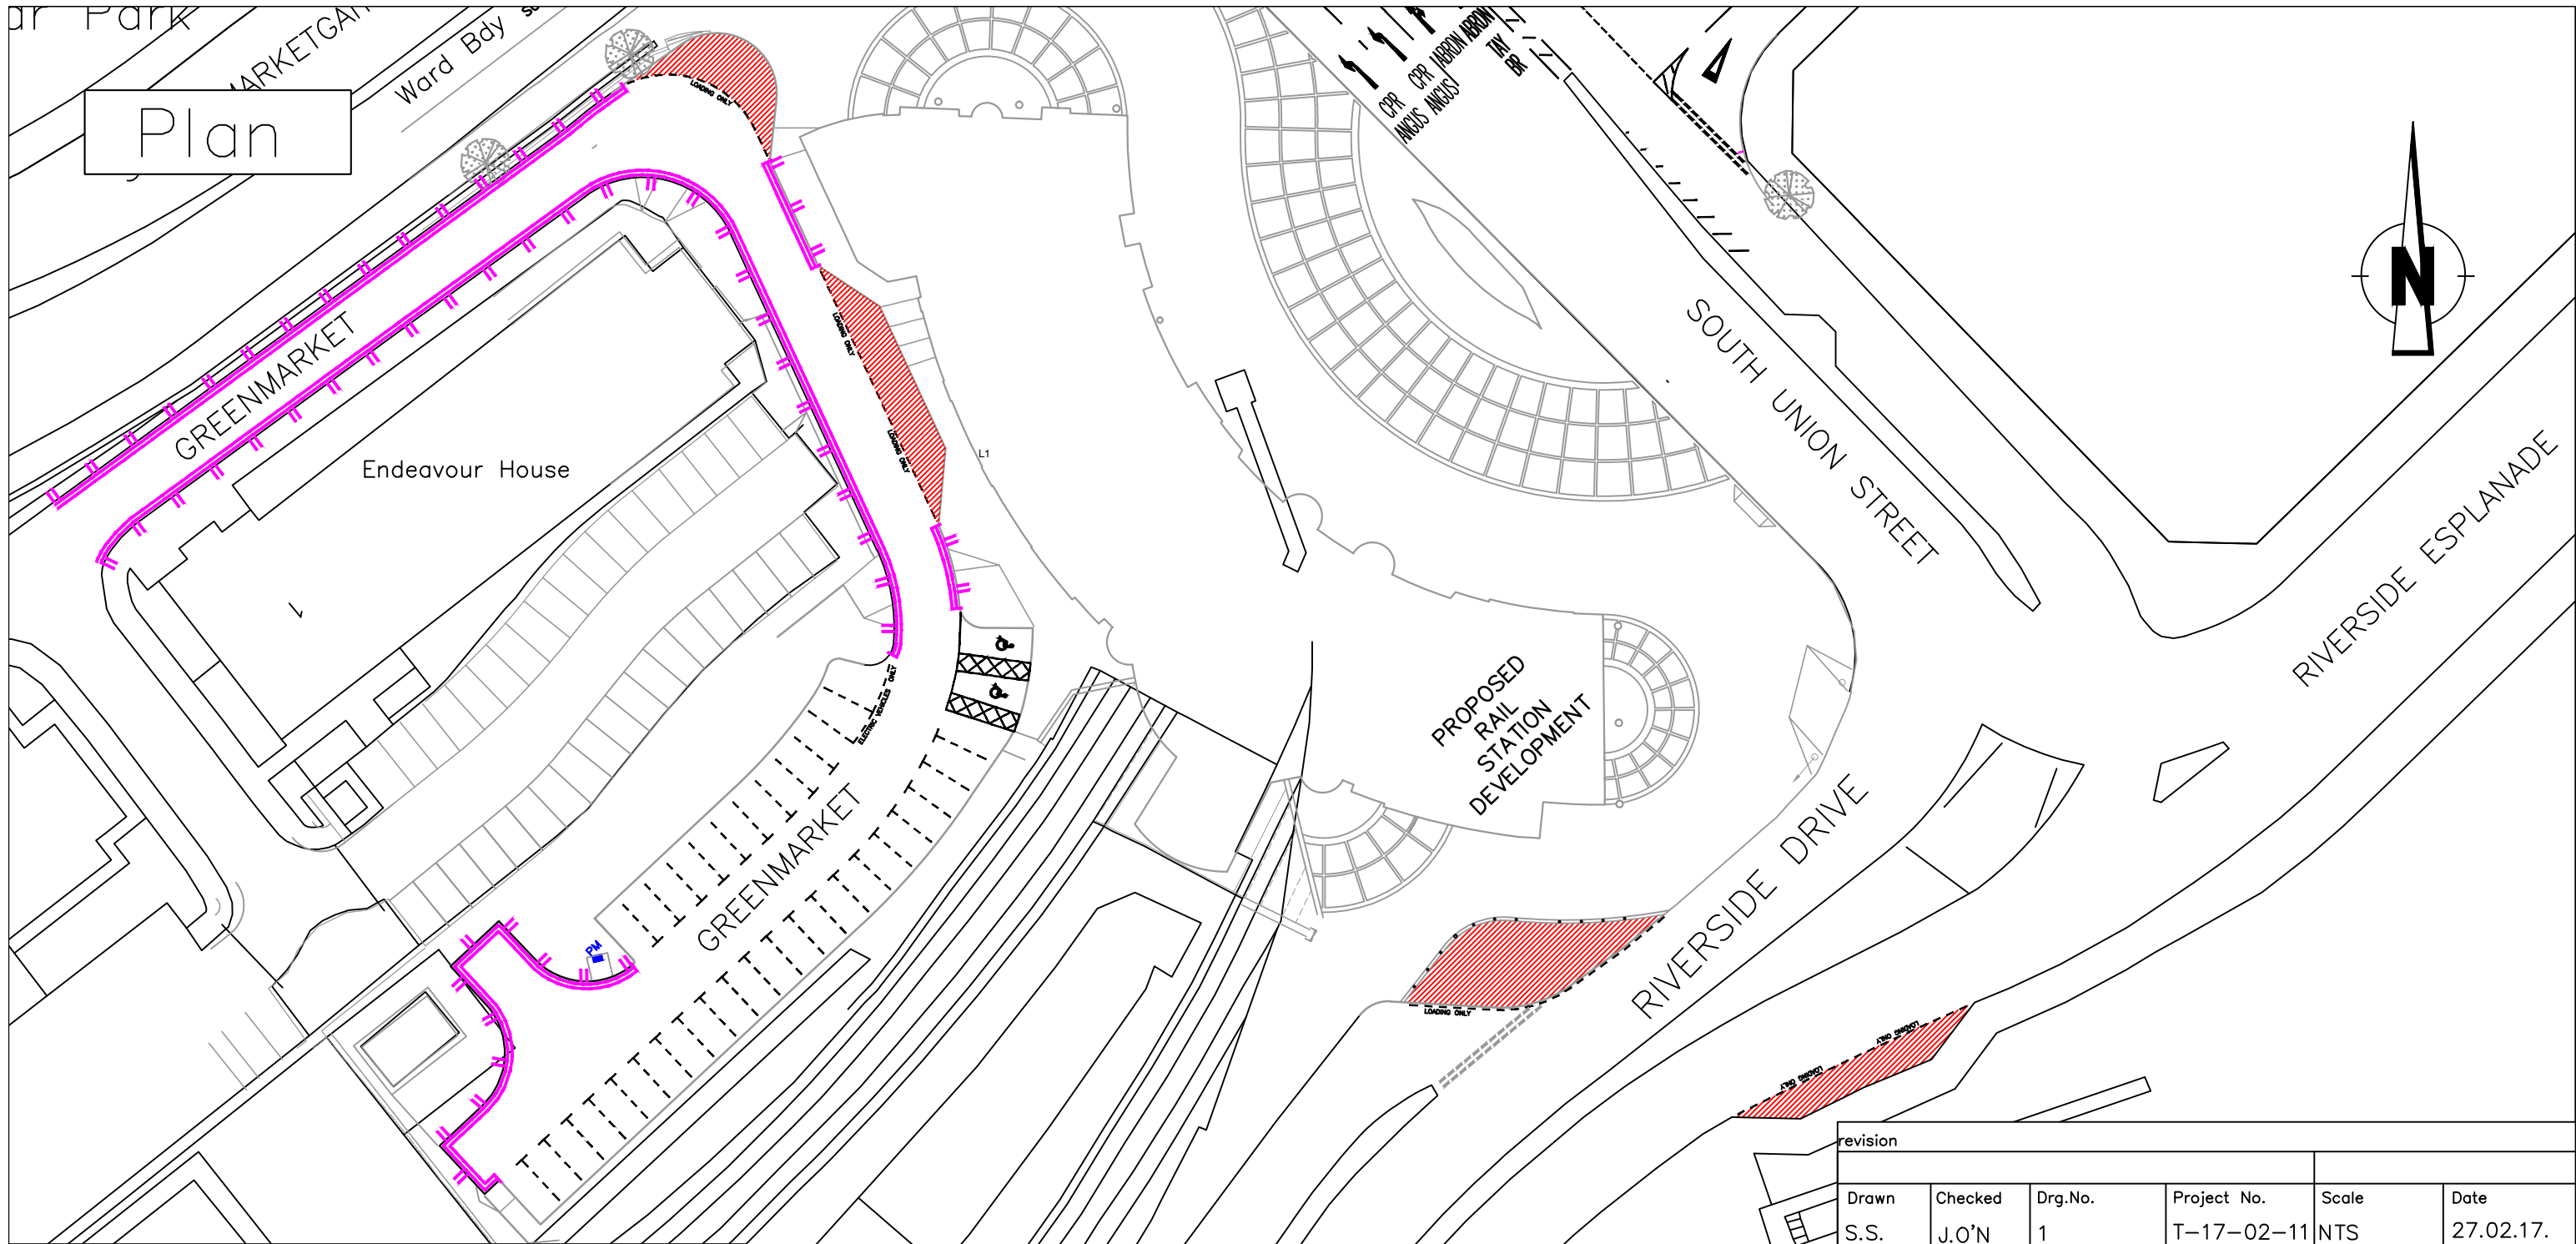

Plan



Legend

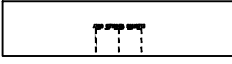-  Proposed 'Loading Only' Restricted Areas
-  Proposed 'At Any Time' Restriction with Loading Ban
-  Proposed 'Electric Vehicles Only' Restriction
-  Proposed 'Pay & Display, Mon-Sat 8am-6pm, Sun 1pm-6pm, Max Stay 1 Hour' Restriction
-  Proposed 'Blue Badge Holders Only' Restriction

Reproduced by permission of Ordnance Survey on behalf of HMSO. © Crown copyright and database right 2017. All rights reserved. Ordnance Survey Licence number 100023371.

revision					
Drawn	Checked	Drg.No.	Project No.	Scale	Date
S.S.	J.O'N	1	T-17-02-11	NTS	27.02.17.

Dundee City Council
 Rail Station and V&A Museum
 (Variation of Waiting and Loading Restrictions)
 Order 2017



City Development Department

City Development Department, Director Mike Galloway
 Dundee House, 50 North Lindsay Street, Dundee DD1 1QE