


Plan

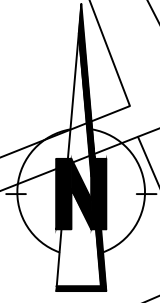

CONSTITUTION ROAD




LB


SALEM STREET

DUDHOPE CRESCENT ROAD

NORTH MARKETGAIT

Legend

-  Existing 'At Any Time' Restriction
-  Existing 'No Daytime Waiting' Restriction
-  Proposed Conversion of 'No Daytime Waiting' to 'At Any Time' Restriction

revision					
Drawn	Checked	Drg.No.	Project No.	Scale	Date
S.S.	B.K.	1	T17-05-07	NTS	01.05.17.
Dundee City Council (Variation of Waiting Restrictions) Order 2017					
			City Development Department		
City Development Department. Director Mike Galloway Dundee House, 50 North Lindsay Street, Dundee DD1 1QE					

Reproduced by permission of Ordnance Survey on behalf of HMSO. © Crown copyright and database right 2017. All rights reserved. Ordnance Survey Licence number 100023371.

Plan




Slaters Yard

FAIRMUIR STREET

CLEPINGTON ROAD

CAIRD TERRACE

Legend

 Proposed 'At Any Time' Restriction

revision					
Drawn	Checked	Drg.No.	Project No.	Scale	Date
S.S.	B.K.	2	T17-05-07	NTS	01.05.17.

Dundee City Council  
(Variation of Waiting Restrictions)  
Order 2017




City Development Department

Reproduced by permission of Ordnance Survey on behalf of HMSO. © Crown copyright and database right 2017. All rights reserved. Ordnance Survey Licence number 100023371.

City Development Department. Director Mike Galloway

Dundee House, 50 North Lindsay Street, Dundee DD1 1QE

Plan

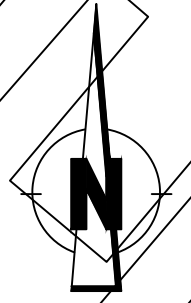


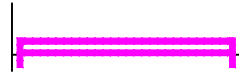
KINLOCH PARK

ERIGHT PLACE

NINEWELLS AVENUE

Legend

 Existing 'At Any Time' Restriction

 Proposed 'At Any Time' Restriction

revision					
Drawn	Checked	Drg.No.	Project No.	Scale	Date
S.S.	B.K.	3	T17-05-07	NTS	01.05.17.

Dundee City Council  
(Variation of Waiting Restrictions)  
Order 2017




City Development Department

City Development Department. Director Mike Galloway

Dundee House, 50 North Lindsay Street, Dundee DD1 1QE

Reproduced by permission of Ordnance Survey on behalf of HMSO. ©  
Crown copyright and database right All rights reserved. Ordnance  
Survey Licence number 100023371.


Plan

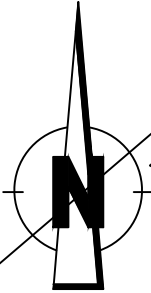

MID CRAIGIE ROAD

KINGSWAY EAST

Legend

 Proposed 'At Any Time' Restriction

revision					
Drawn	Checked	Drg.No.	Project No.	Scale	Date
S.S.	B.K.	4	T17-05-07	NTS	01.05.17.

Dundee City Council  
(Variation of Waiting Restrictions)  
Order 2017



City Development Department


Reproduced by permission of Ordnance Survey on behalf of HMSO. © Crown copyright and database right YEAR All rights reserved. Ordnance Survey Licence number 100023371.

City Development Department. Director Mike Galloway

Dundee House, 50 North Lindsay Street, Dundee DD1 1QE

Existing Plan

Proposed Plan

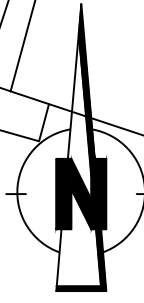

CHURCH STREET


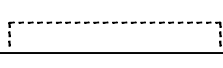

CHURCH STREET

QUEEN STREET

QUEEN STREET

LOADING ONLY

Legend

-  'At Any Time' Restriction
-  'Limited Waiting' Restriction (Mon-Sat, 8am-6pm, Max Stay 45mins, No Return 75mins)
-  'Loading Only' Restriction

Reproduced by permission of Ordnance Survey on behalf of HMSO. © Crown copyright and database right YEAR All rights reserved. Ordnance Survey Licence number 100023371.

revision					
Drawn	Checked	Drg.No.	Project No.	Scale	Date
S.S.	B.K.	5	T17-05-07	NTS	01.05.17.

Dundee City Council  
(Variation of Waiting Restrictions)  
Order 2017




City Development Department

City Development Department. Director Mike Galloway

Dundee House, 50 North Lindsay Street, Dundee DD1 1QE



Plan

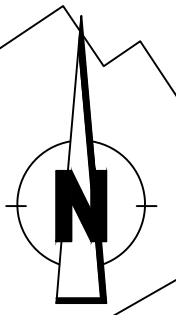


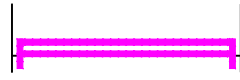

WELLINGTON STREET

SOUTH GEORGE STREET

WELLINGTON STREET

VICTORIA ROAD

Legend

-  Existing 'At Any Time' Restriction
-  Proposed 'At Any Time' Restriction
-  'At Any Time' Restriction To Be Removed

revision					
Drawn	Checked	Drg.No.	Project No.	Scale	Date
S.S.	B.K.	6	T17-05-07	NTS	01.05.17.

Dundee City Council  
(Variation of Waiting Restrictions)  
Order 2017




City Development Department

City Development Department. Director Mike Galloway

Dundee House, 50 North Lindsay Street, Dundee DD1 1QE

Reproduced by permission of Ordnance Survey on behalf of HMSO. © Crown copyright and database right YEAR All rights reserved. Ordnance Survey Licence number 100023371.

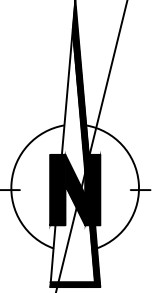



Plan



CHURCH STREET

BROOK STREET


Legend

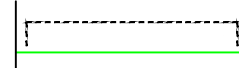-  Existing 'At Any Time' Restriction
-  Proposed 'At Any Time' Restriction
-  Existing 'Limited Waiting' Restriction (Mon-Sat, 8am-6pm, Max Stay 45mins, No Return 75mins)
-  'Limited Waiting' Restriction (Mon-Sat, 8am-6pm, Max Stay 45mins, No Return 75mins) To Be Removed

Reproduced by permission of Ordnance Survey on behalf of HMSO. © Crown copyright and database right YEAR All rights reserved. Ordnance Survey Licence number 100023371.

revision					
Drawn	Checked	Drg.No.	Project No.	Scale	Date
S.S.	B.K.	7	T17-05-07	NTS	01.05.17.
<p>Dundee City Council          (Variation of Waiting Restrictions)          Order 2017</p>					
			<p>City Development Department</p>		
<p>City Development Department. Director Mike Galloway          Dundee House, 50 North Lindsay Street, Dundee DD1 1QE</p>					

Plan

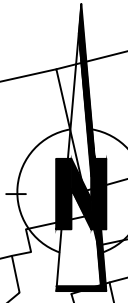



THOMSON STREET


SEAFIELD LANE



Legend

-  Existing 'At Any Time' Restriction
-  Proposed 'At Any Time' Restriction

Reproduced by permission of Ordnance Survey on behalf of HMSO. © Crown copyright and database right YEAR All rights reserved. Ordnance Survey Licence number 100023371.

revision					
Drawn	Checked	Drg.No.	Project No.	Scale	Date
S.S.	B.K.	8	T17-05-07	NTS	01.05.17.
Dundee City Council (Variation of Waiting Restrictions) Order 2017					
			City Development Department		
City Development Department. Director Mike Galloway Dundee House, 50 North Lindsay Street, Dundee DD1 1QE					



Plan

HARCOURT STREET

BYRON STREET

BRUCE STREET

DERBY STREET

HILL STREET

STRATHMARTINE ROAD

EI Sub Sta




N

LB

Clock Twr

Hill Square

Legend

-  Existing 'At Any Time' Restriction
-  Proposed 'At Any Time' Restriction
-  'At Any Time' Restriction To Be Removed

revision					
Drawn	Checked	Drg.No.	Project No.	Scale	Date
S.S.	B.K.	9	T17-05-07	NTS	01.05.17.

Dundee City Council  
 (Variation of Waiting Restrictions)  
 Order 2017



City Development Department

City Development Department. Director Mike Galloway

Dundee House, 50 North Lindsay Street, Dundee DD1 1QE

Reproduced by permission of Ordnance Survey on behalf of HMSO. © Crown copyright and database right YEAR All rights reserved. Ordnance Survey Licence number 100023371.

Plan



KIRK STREET




HERON'S LANE

HEE

Mills

Nappers Mews Industrial Estate

**Legend**

-  Existing 'At Any Time' Restriction
-  Proposed 'At Any Time' Restriction
-  'At Any Time' Restriction To Be Removed

revision					
Drawn	Checked	Drg.No.	Project No.	Scale	Date
S.S.	B.K.	10	T17-05-07	NTS	01.05.17.

Dundee City Council  
 (Variation of Waiting Restrictions)  
 Order 2017





City Development Department

City Development Department. Director Mike Galloway




Dundee House, 50 North Lindsay Street, Dundee DD1 1QE

Reproduced by permission of Ordnance Survey on behalf of HMSO. © Crown copyright and database right 2017. All rights reserved. Ordnance Survey Licence number 100023371.

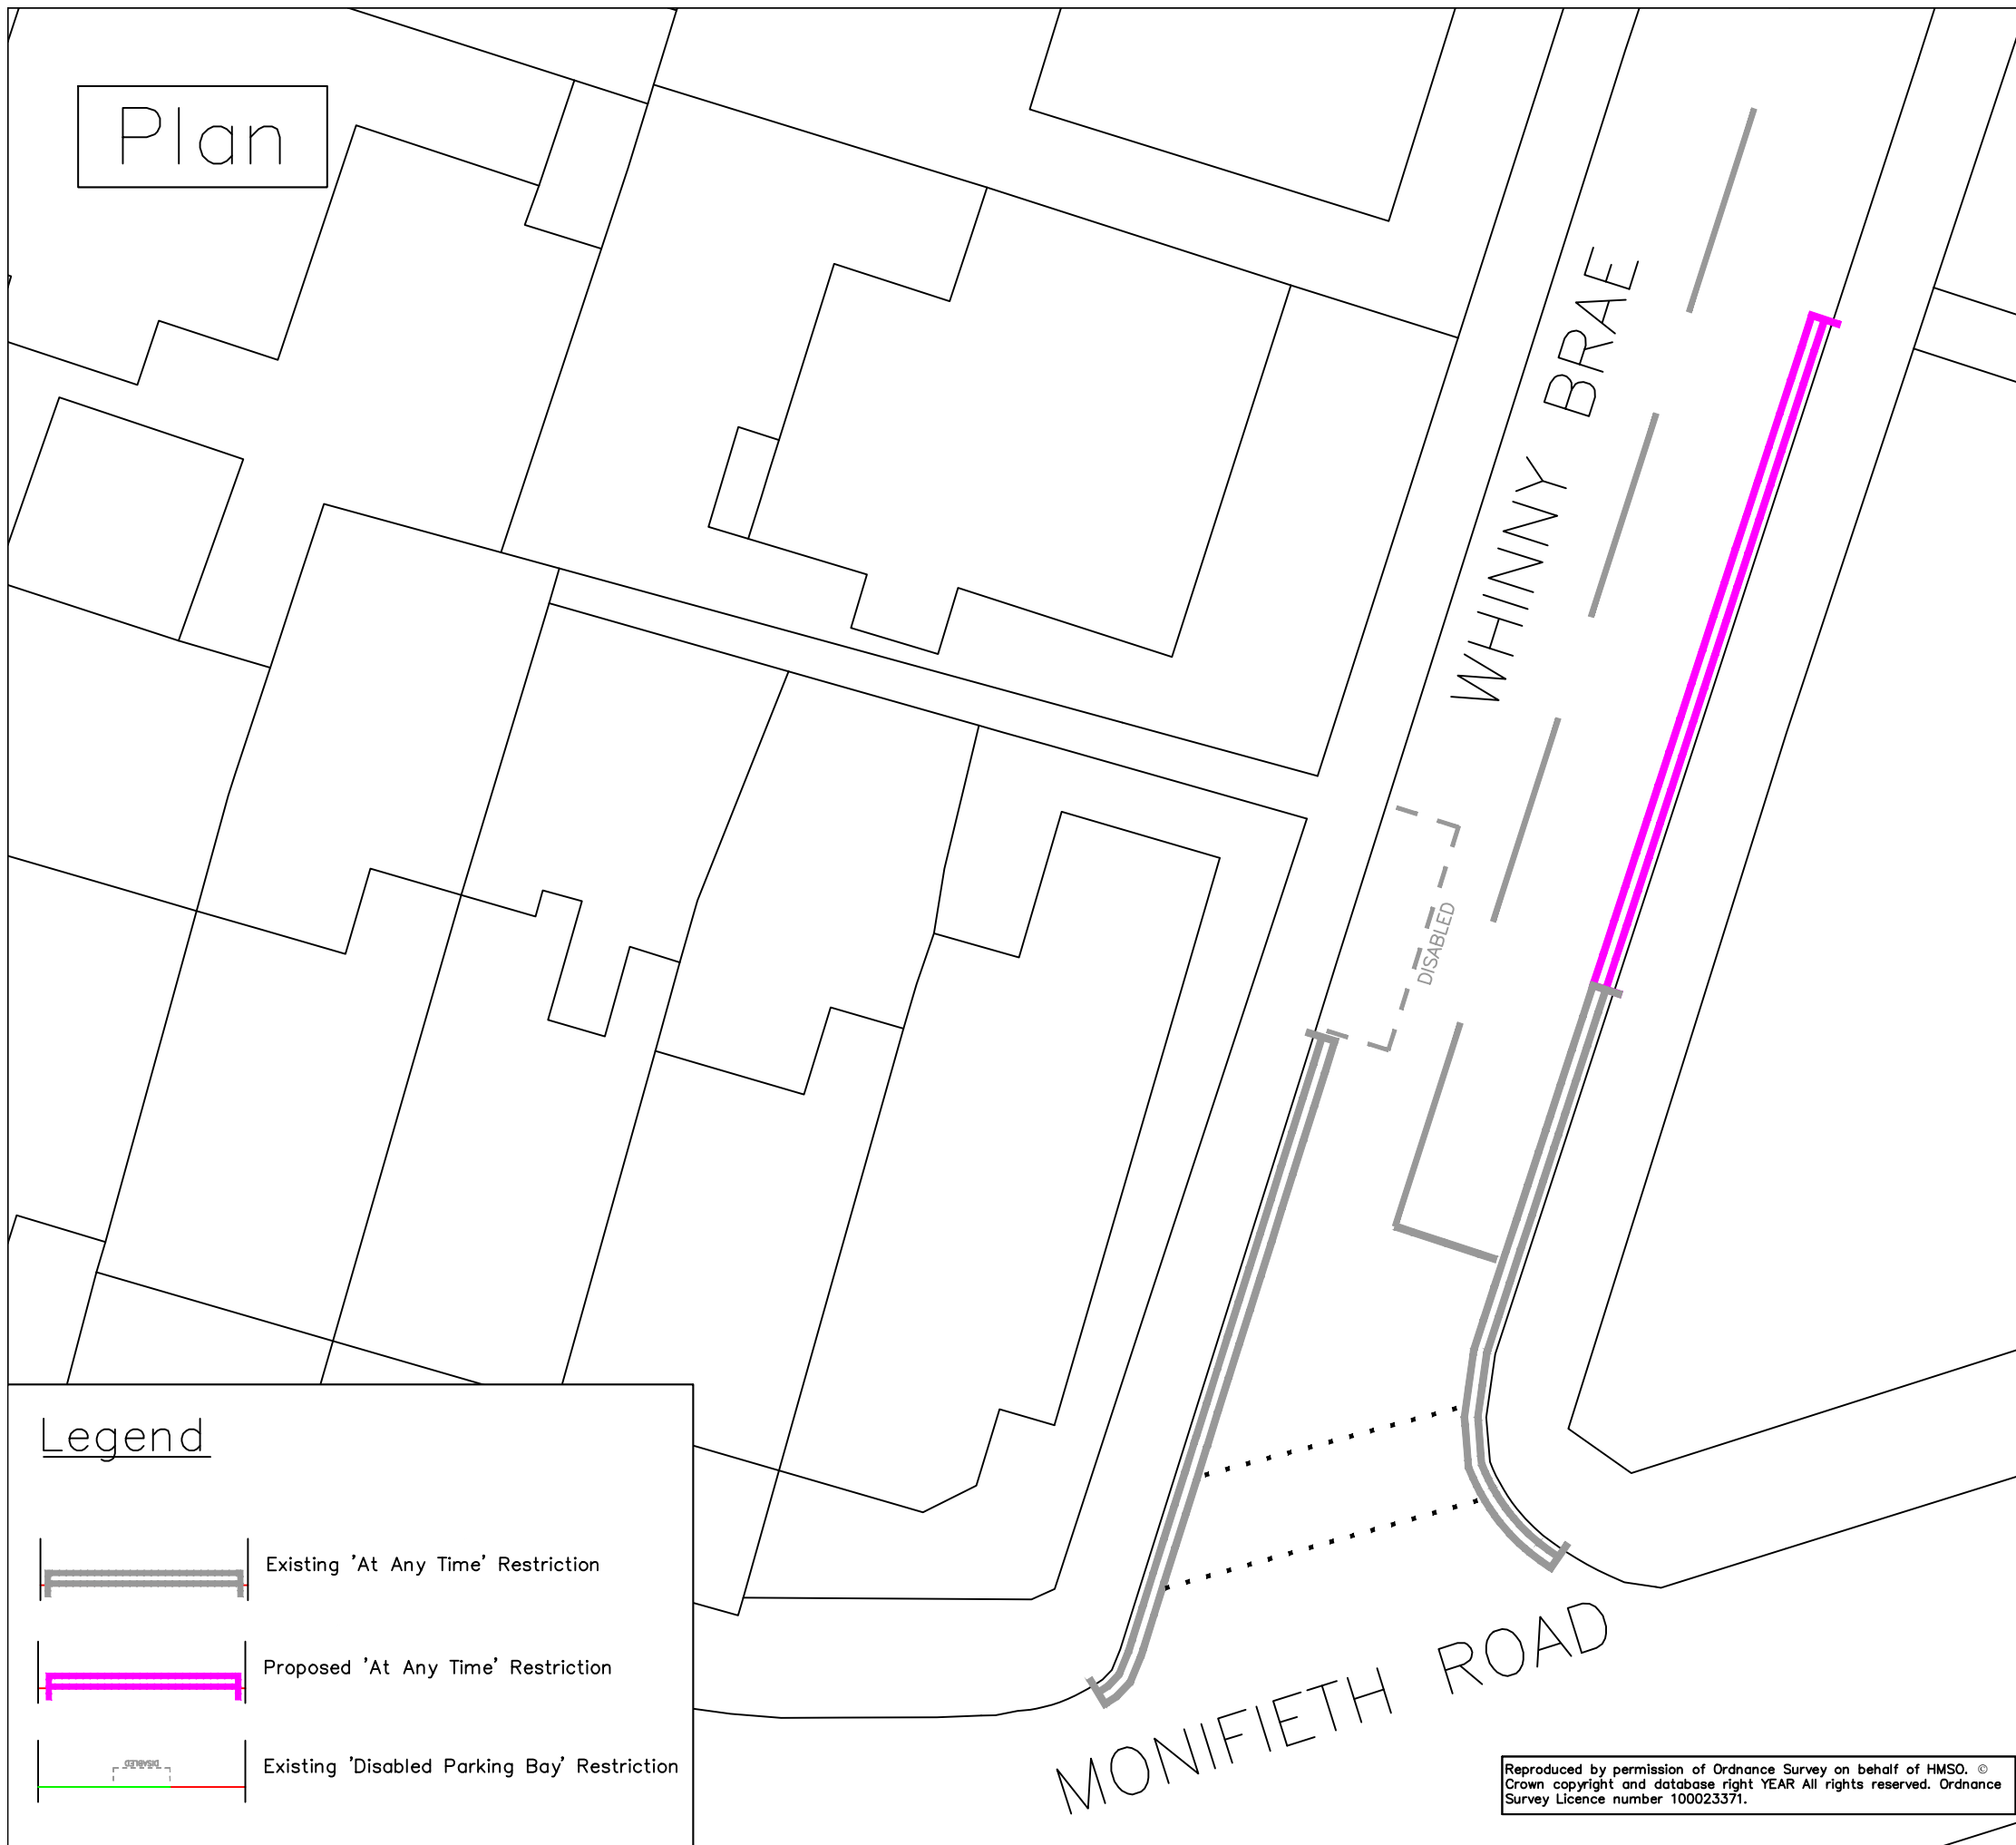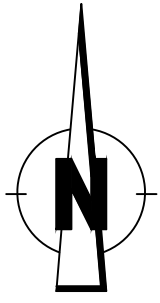Plan



Legend

-  Existing 'At Any Time' Restriction
-  Proposed 'At Any Time' Restriction
-  Existing 'Disabled Parking Bay' Restriction

revision					
Drawn	Checked	Drg.No.	Project No.	Scale	Date
S.S.	B.K.	11	T17-05-07	NTS	01.05.17.

Dundee City Council  
 (Variation of Waiting Restrictions)  
 Order 2017



City Development Department

City Development Department. Director Mike Galloway

Dundee House, 50 North Lindsay Street, Dundee DD1 1QE

Reproduced by permission of Ordnance Survey on behalf of HMSO. ©  
 Crown copyright and database right YEAR All rights reserved. Ordnance  
 Survey Licence number 100023371.

MONIFIETH ROAD

WHINNY BRAE