

Plan

181
to
183

179 175

169
to
173

2
PH

165 to 167

161

159

155
157

153a

Police
Station

153 151





TCB

PERTH ROAD

Ford's Lane

UNION PLACE

Legend

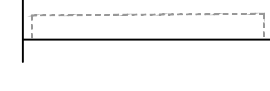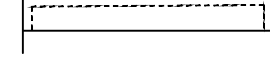-  Existing 'At Any Time' Restriction
-  'At Any Time' Restriction to be Removed
-  Existing 'Limited Waiting, Maximum Stay 45 Minutes - No Return 75 Minutes'
-  Proposed 'Limited Waiting, Maximum Stay 45 Minutes - No Return 75 Minutes'

revision					
Drawn	Checked	Drq.No.	Project No.	Scale	Date
S.S.	R.T.	S1	T18-11-06	NTS	21.11.18.

Dundee City Council
(Variation of Waiting Restrictions)
Order 2019




City Development Department

Reproduced by permission of Ordnance Survey on behalf of HMSO. © Crown copyright and database right 2018. All rights reserved. Ordnance Survey Licence number 100023371.


City Development Department, Director Robin Presswood

Dundee House, 50 North Lindsay Street, Dundee DD1 1QE


Plan

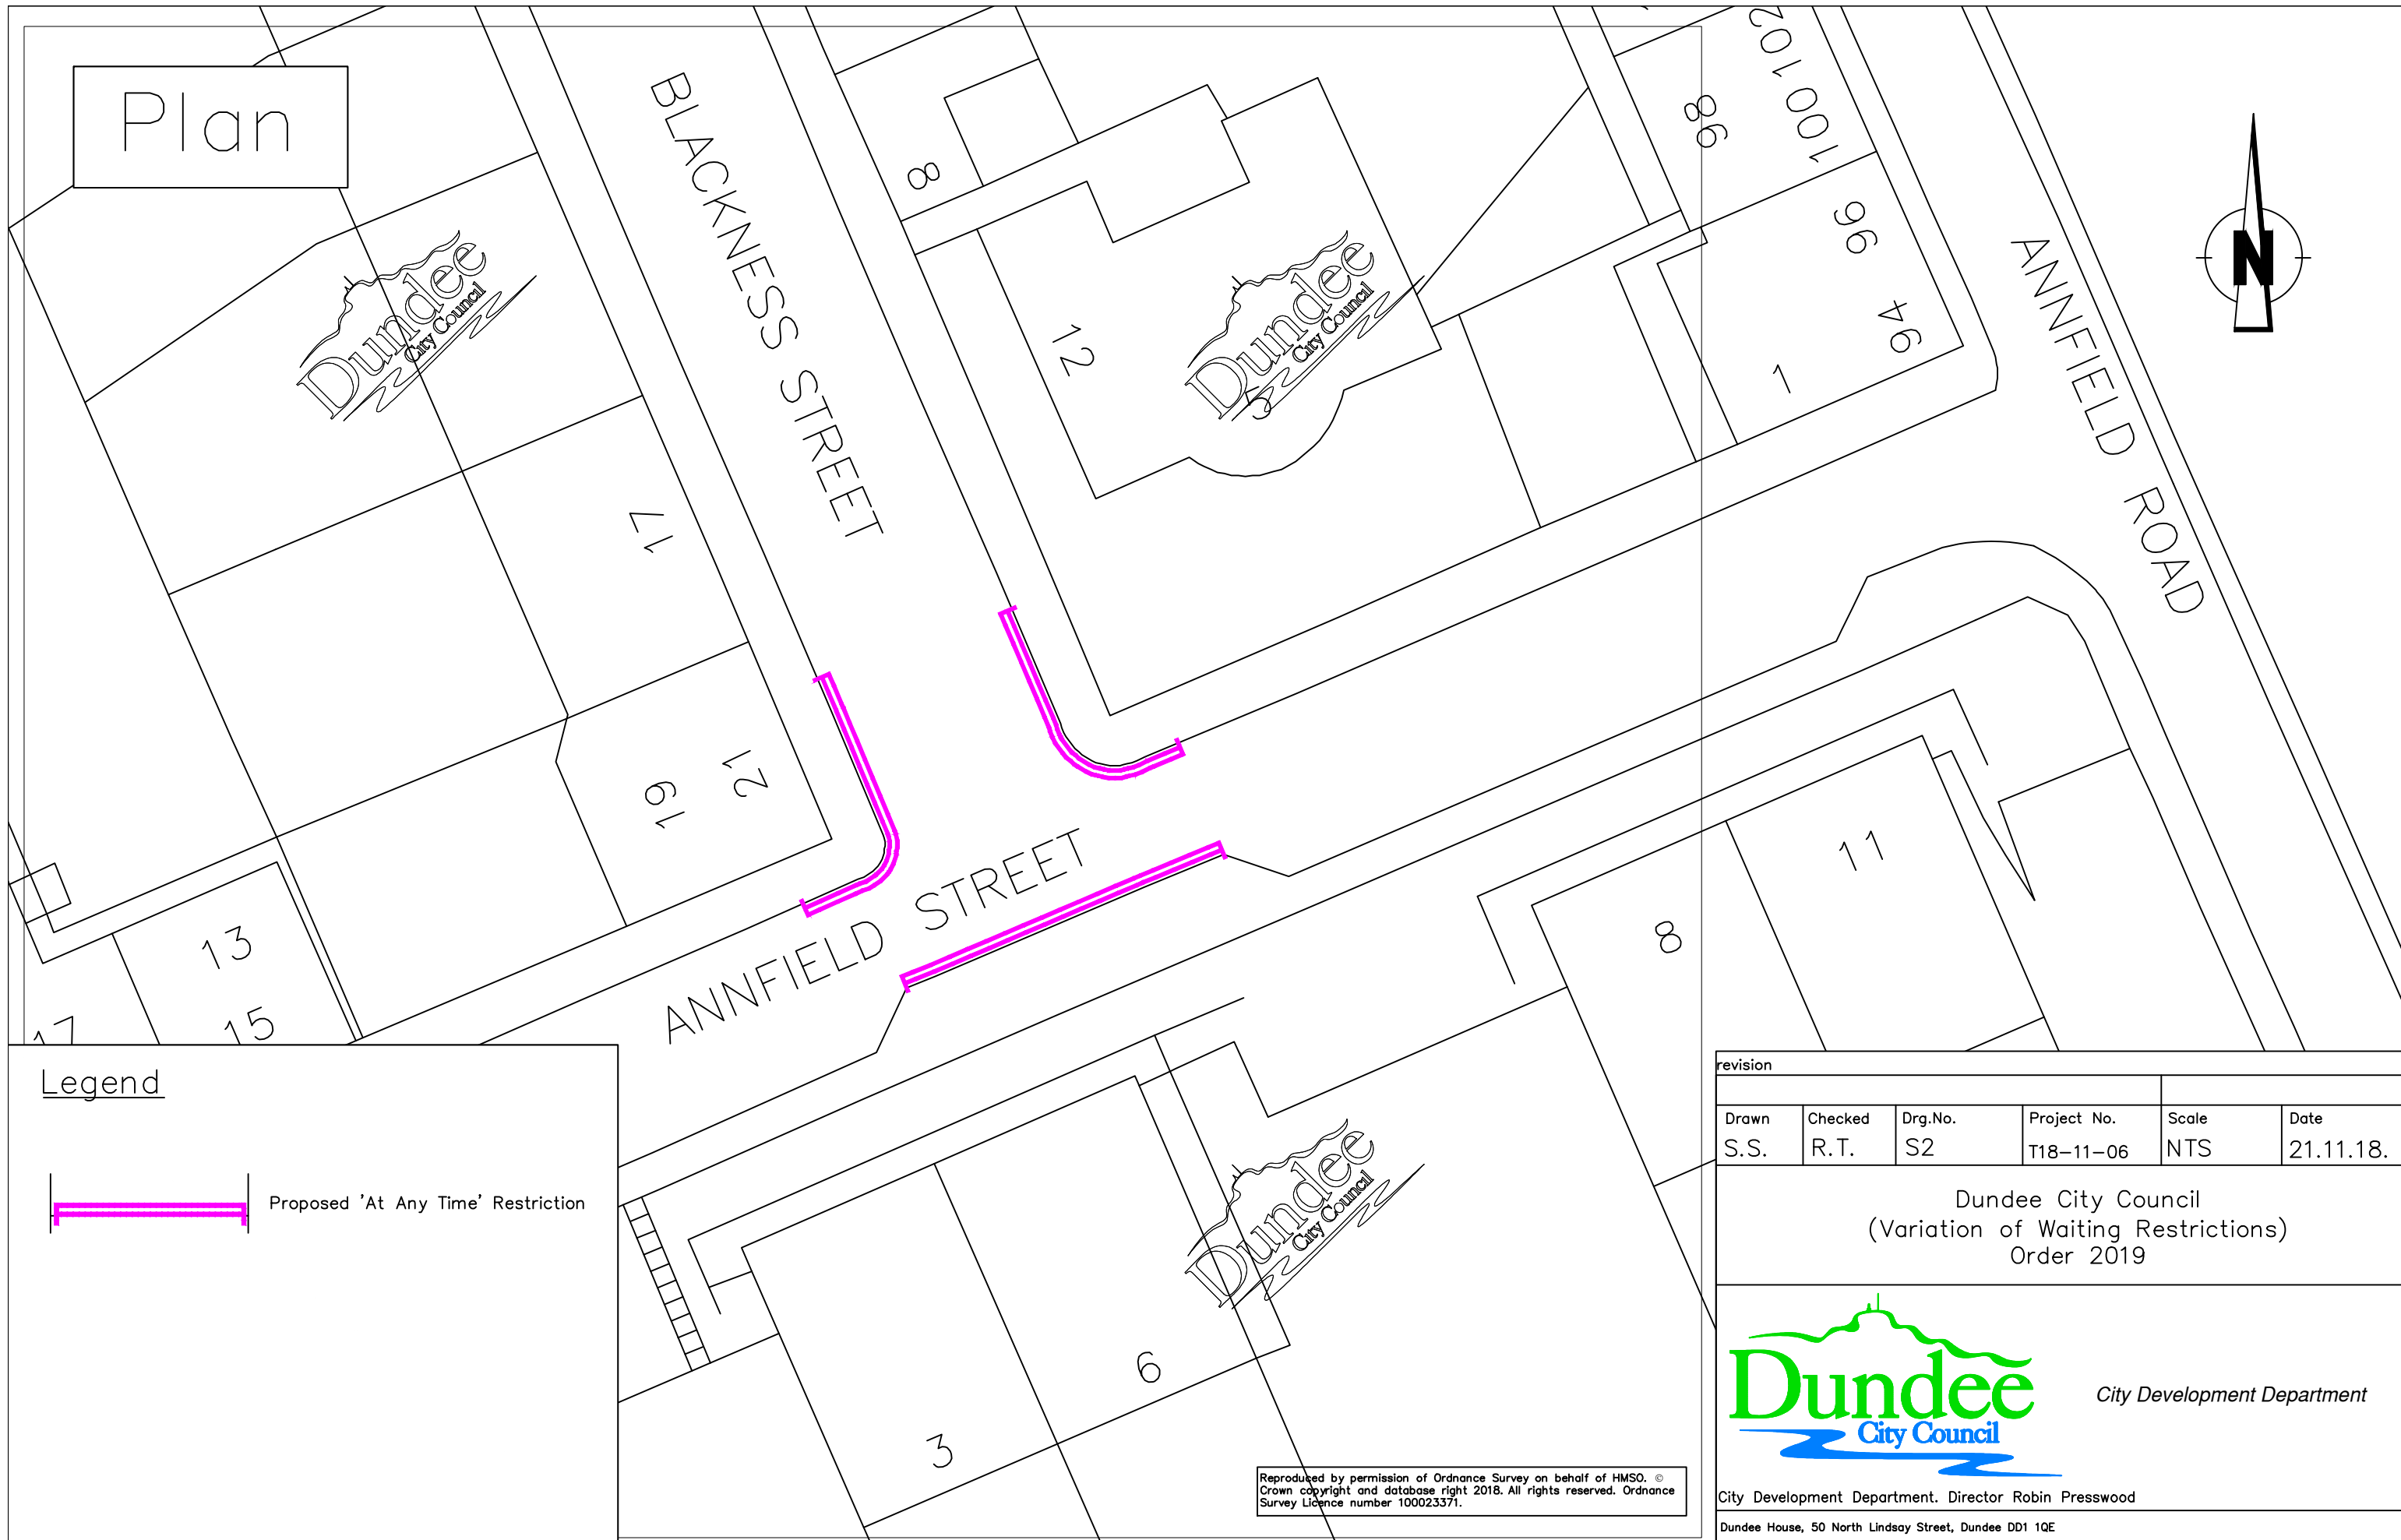

Legend

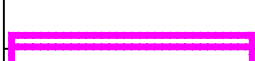 Proposed 'At Any Time' Restriction



Reproduced by permission of Ordnance Survey on behalf of HMSO. © Crown copyright and database right 2018. All rights reserved. Ordnance Survey Licence number 100023371.

revision					
Drawn	Checked	Drg.No.	Project No.	Scale	Date
S.S.	R.T.	S2	T18-11-06	NTS	21.11.18.
Dundee City Council (Variation of Waiting Restrictions) Order 2019					
			City Development Department		
City Development Department, Director Robin Presswood Dundee House, 50 North Lindsay Street, Dundee DD1 1QE					

Plan



Legend

-  Existing 'At Any Time' Restriction
-  'At Any Time' Restriction to be Removed

revision					
Drawn	Checked	Drg.No.	Project No.	Scale	Date
S.S.	R.T.	S3	T18-11-06	NTS	21.11.18.

Dundee City Council
 (Variation of Waiting Restrictions)
 Order 2019



City Development Department



City Development Department, Director Robin Presswood
 Dundee House, 50 North Lindsay Street, Dundee DD1 1QE

Reproduced by permission of Ordnance Survey on behalf of HMSO. © Crown copyright and database right 2018. All rights reserved. Ordnance Survey Licence number 100023371.

Plan

99

101

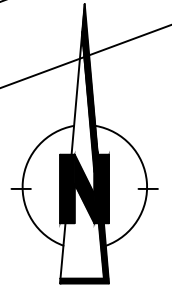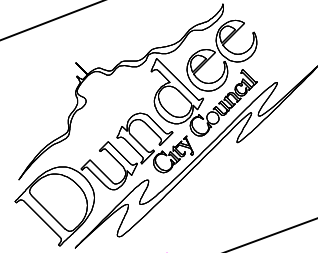


MONIFIETH ROAD

DUNDARROCH GARDENS

92a


92

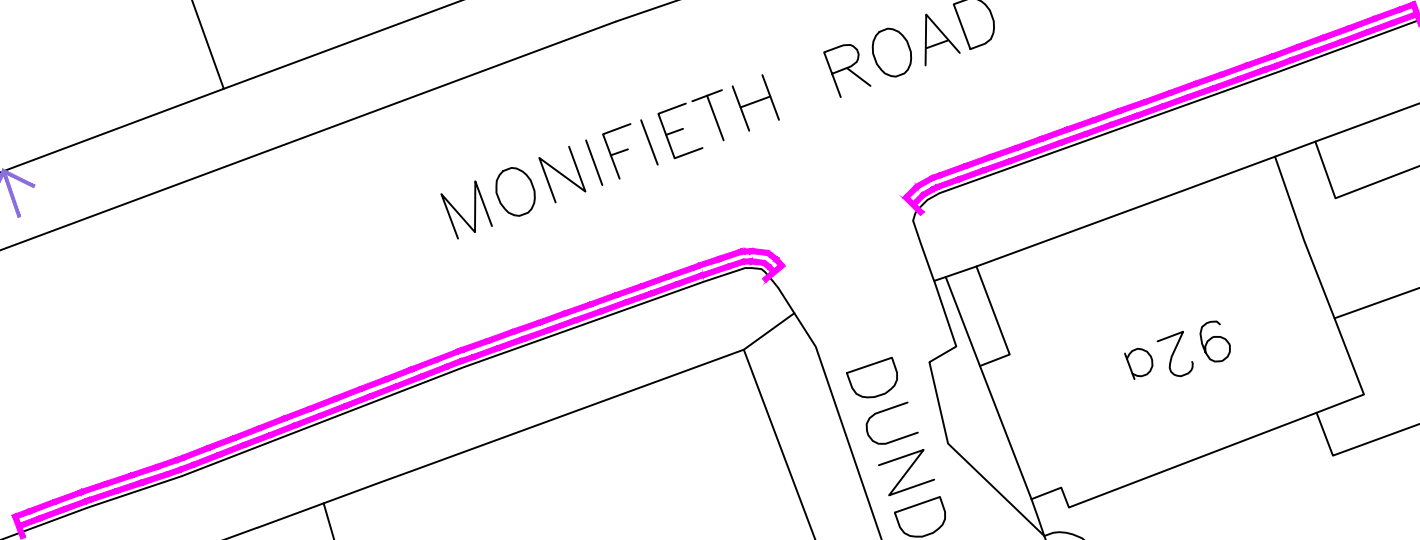

Legend



Proposed 'At Any Time' Restriction

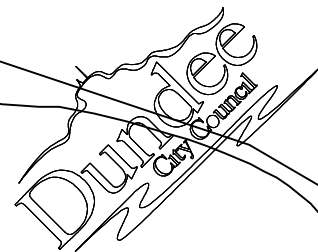

Reproduced by permission of Ordnance Survey on behalf of HMSO. © Crown copyright and database right 2018. All rights reserved. Ordnance Survey Licence number 100023371.

revision

Drawn	Checked	Drg.No.	Project No.	Scale	Date
S.S.	R.T.	S4	T18-11-06	NTS	21.11.18.

Dundee City Council
(Variation of Waiting Restrictions)
Order 2019




City Development Department



City Development Department, Director Robin Presswood

Dundee House, 50 North Lindsay Street, Dundee DD1 1QE

Plan

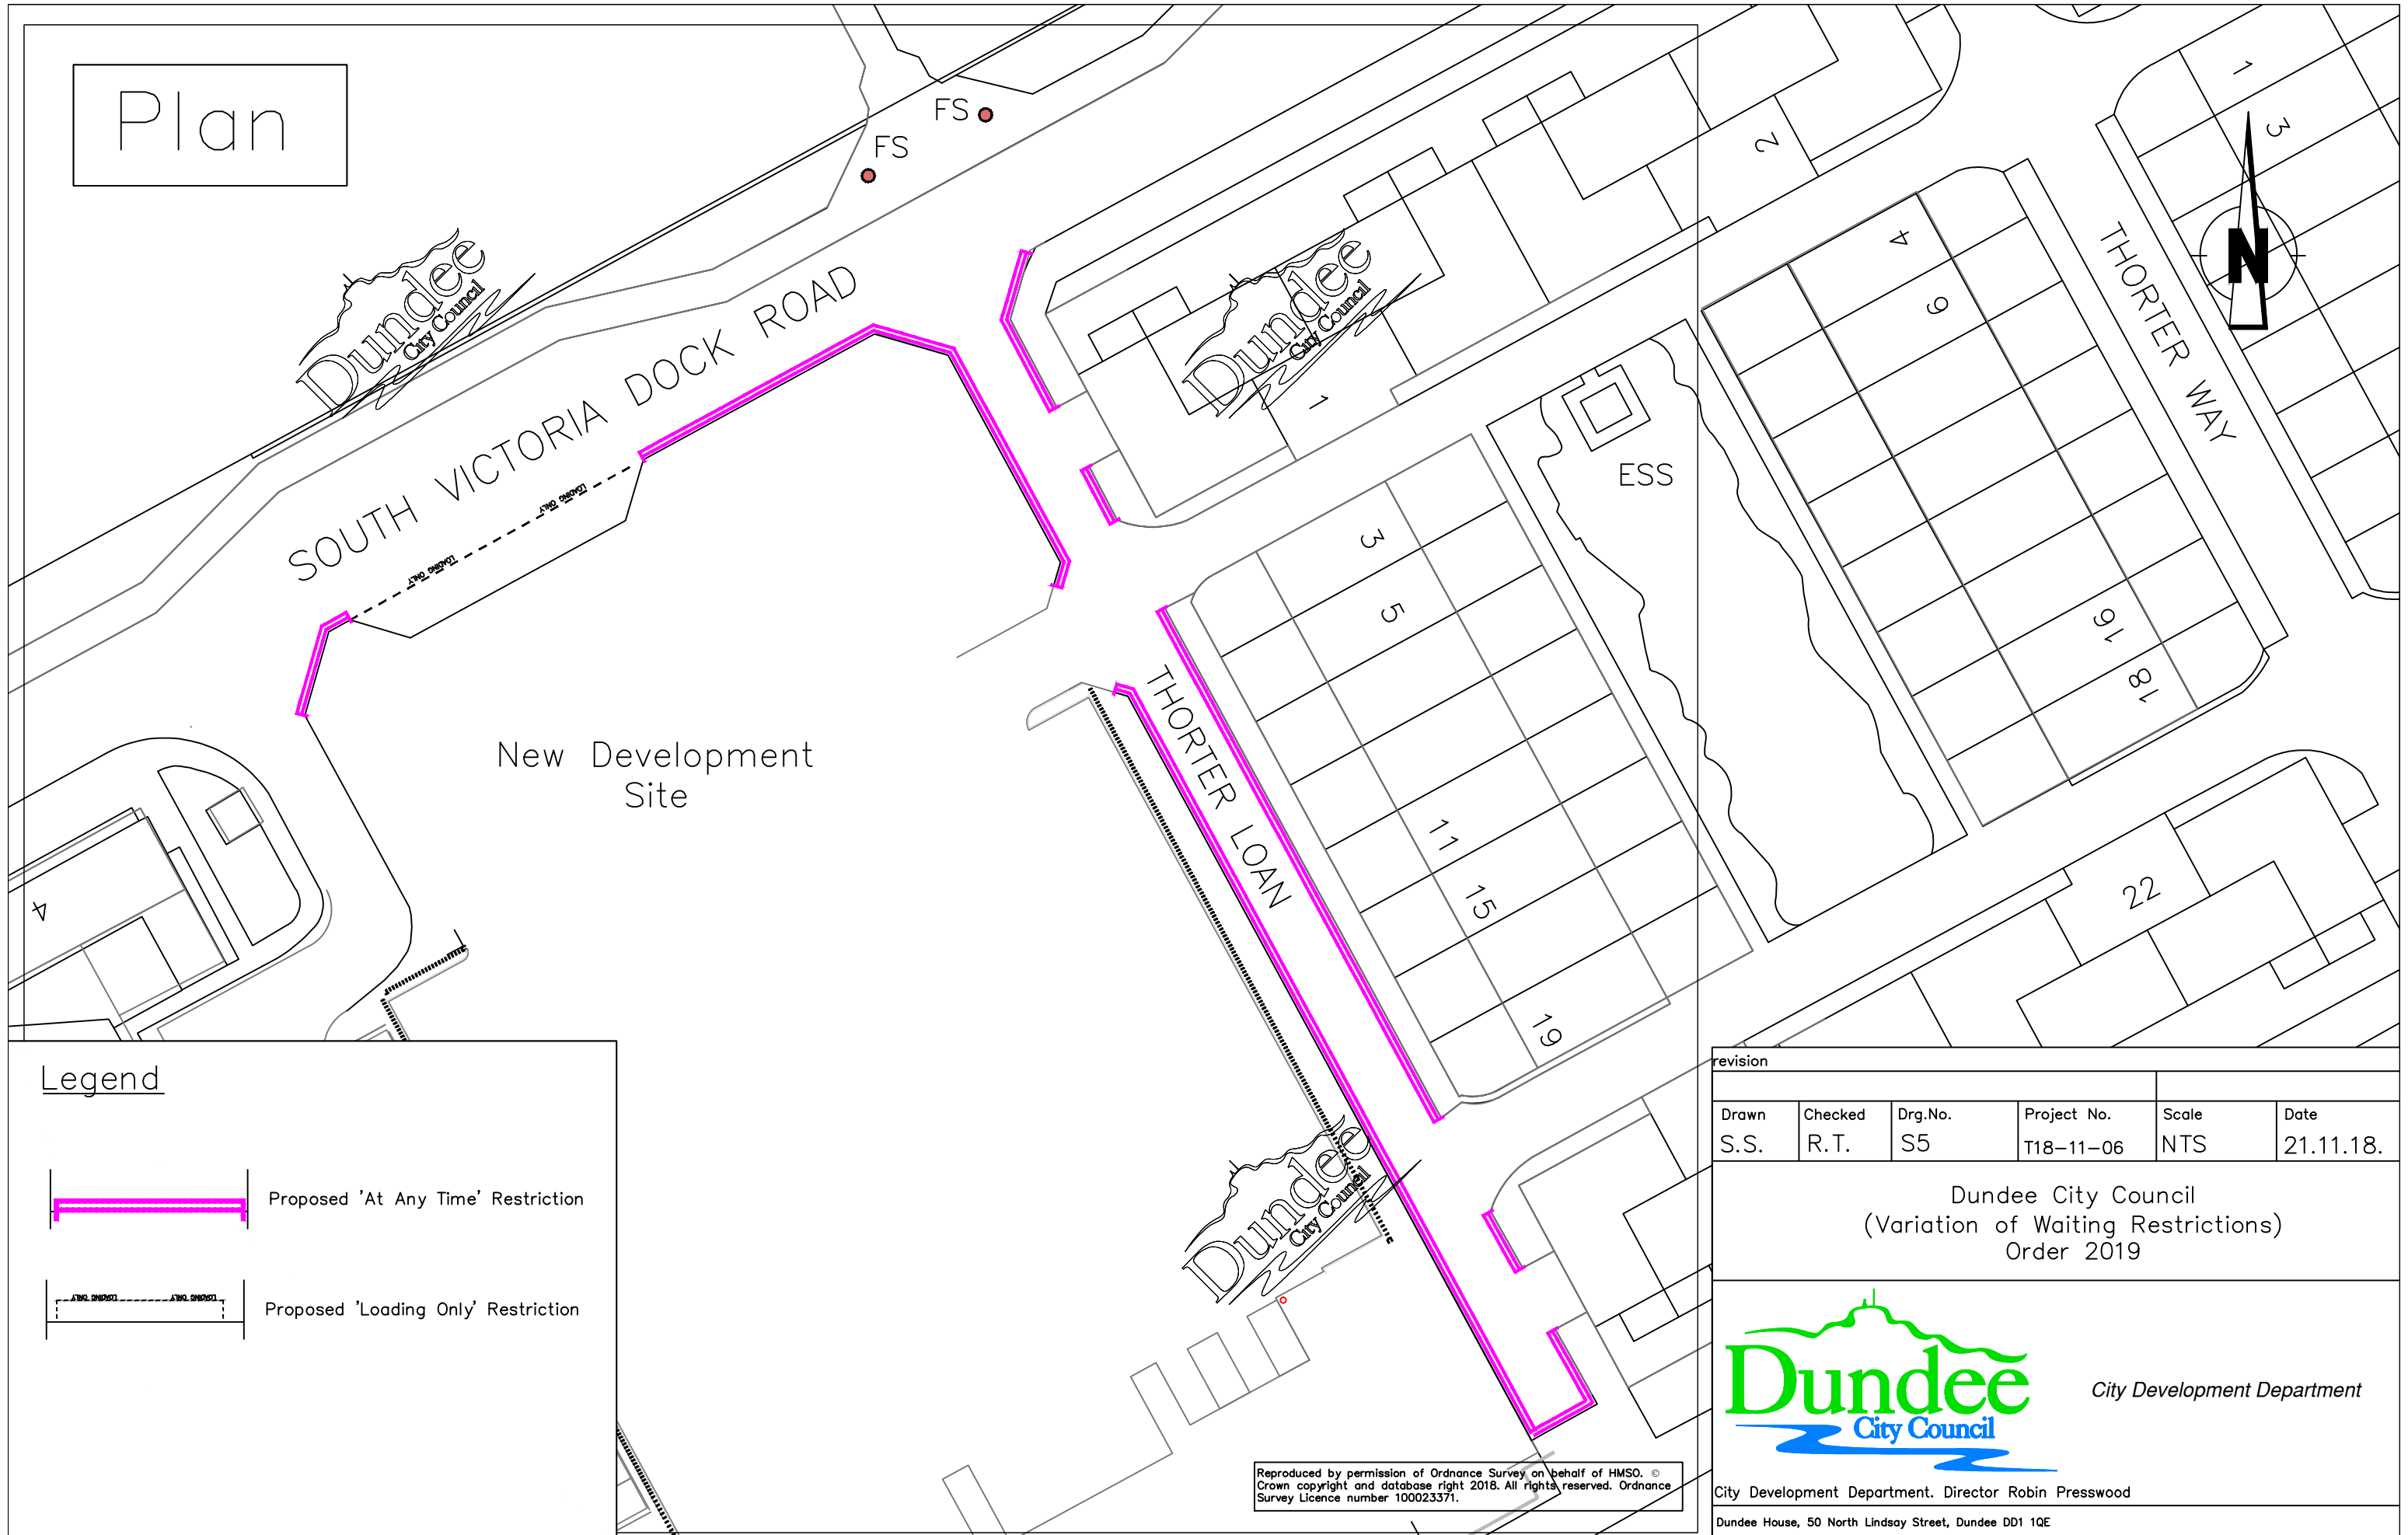

Legend

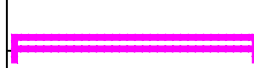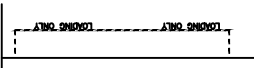-  Proposed 'At Any Time' Restriction
-  Proposed 'Loading Only' Restriction

revision					
Drawn	Checked	Drg.No.	Project No.	Scale	Date
S.S.	R.T.	S5	T18-11-06	NTS	21.11.18.

Dundee City Council
 (Variation of Waiting Restrictions)
 Order 2019






City Development Department

City Development Department, Director Robin Presswood


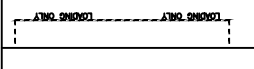
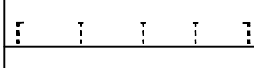
Dundee House, 50 North Lindsay Street, Dundee DD1 1QE

Reproduced by permission of Ordnance Survey on behalf of HMSO. © Crown copyright and database right 2018. All rights reserved. Ordnance Survey Licence number 100023371.


Plan

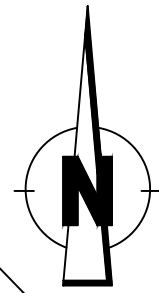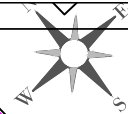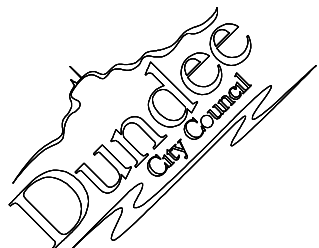

Legend


-  Proposed 'At Any Time' Restriction
-  Proposed 'Loading Only' Restriction
-  Proposed 'Pay & Display' Restriction, Maximum Stay 1 Hour

Reproduced by permission of Ordnance Survey on behalf of HMSO. © Crown copyright and database right 2018. All rights reserved. Ordnance Survey Licence number 100023371.

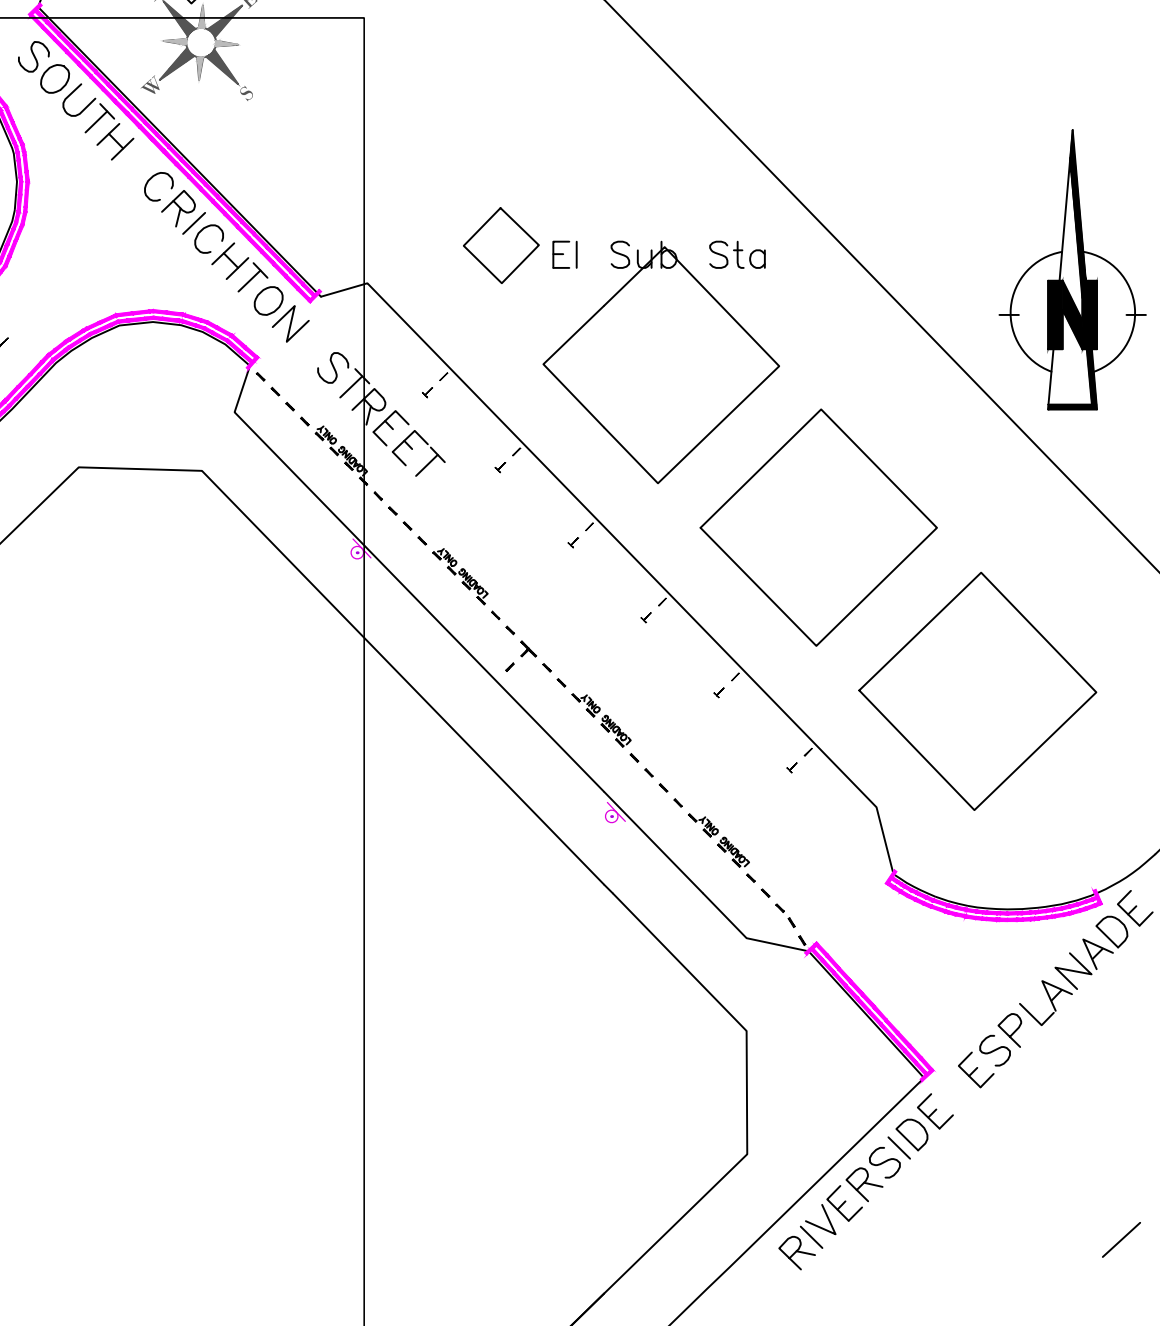

revision					
Drawn	Checked	Drq.No.	Project No.	Scale	Date
S.S.	R.T.	S6	T18-11-06	NTS	21.11.18.

Dundee City Council
(Variation of Waiting Restrictions)
Order 2019



City Development Department

City Development Department, Director Robin Presswood
Dundee House, 50 North Lindsay Street, Dundee DD1 1QE