

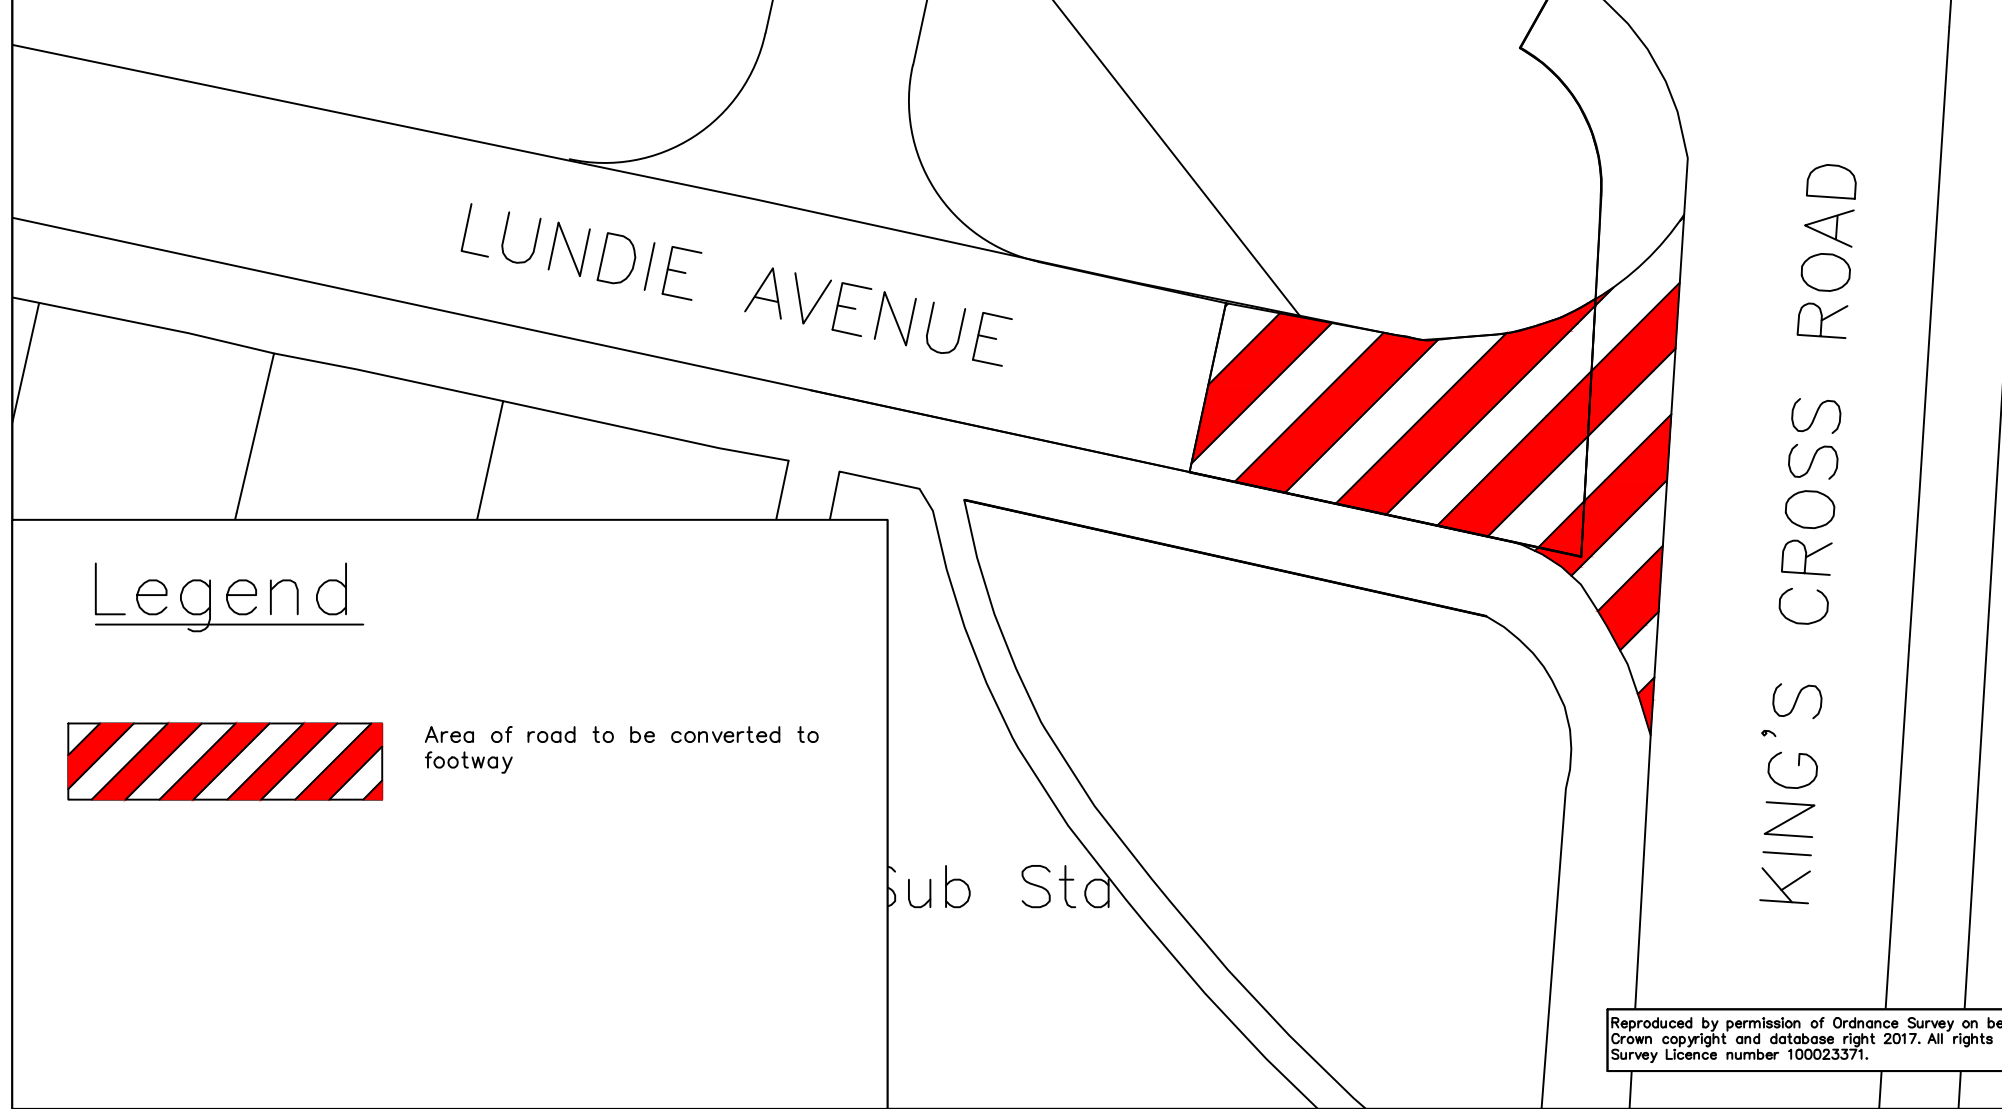


Plan

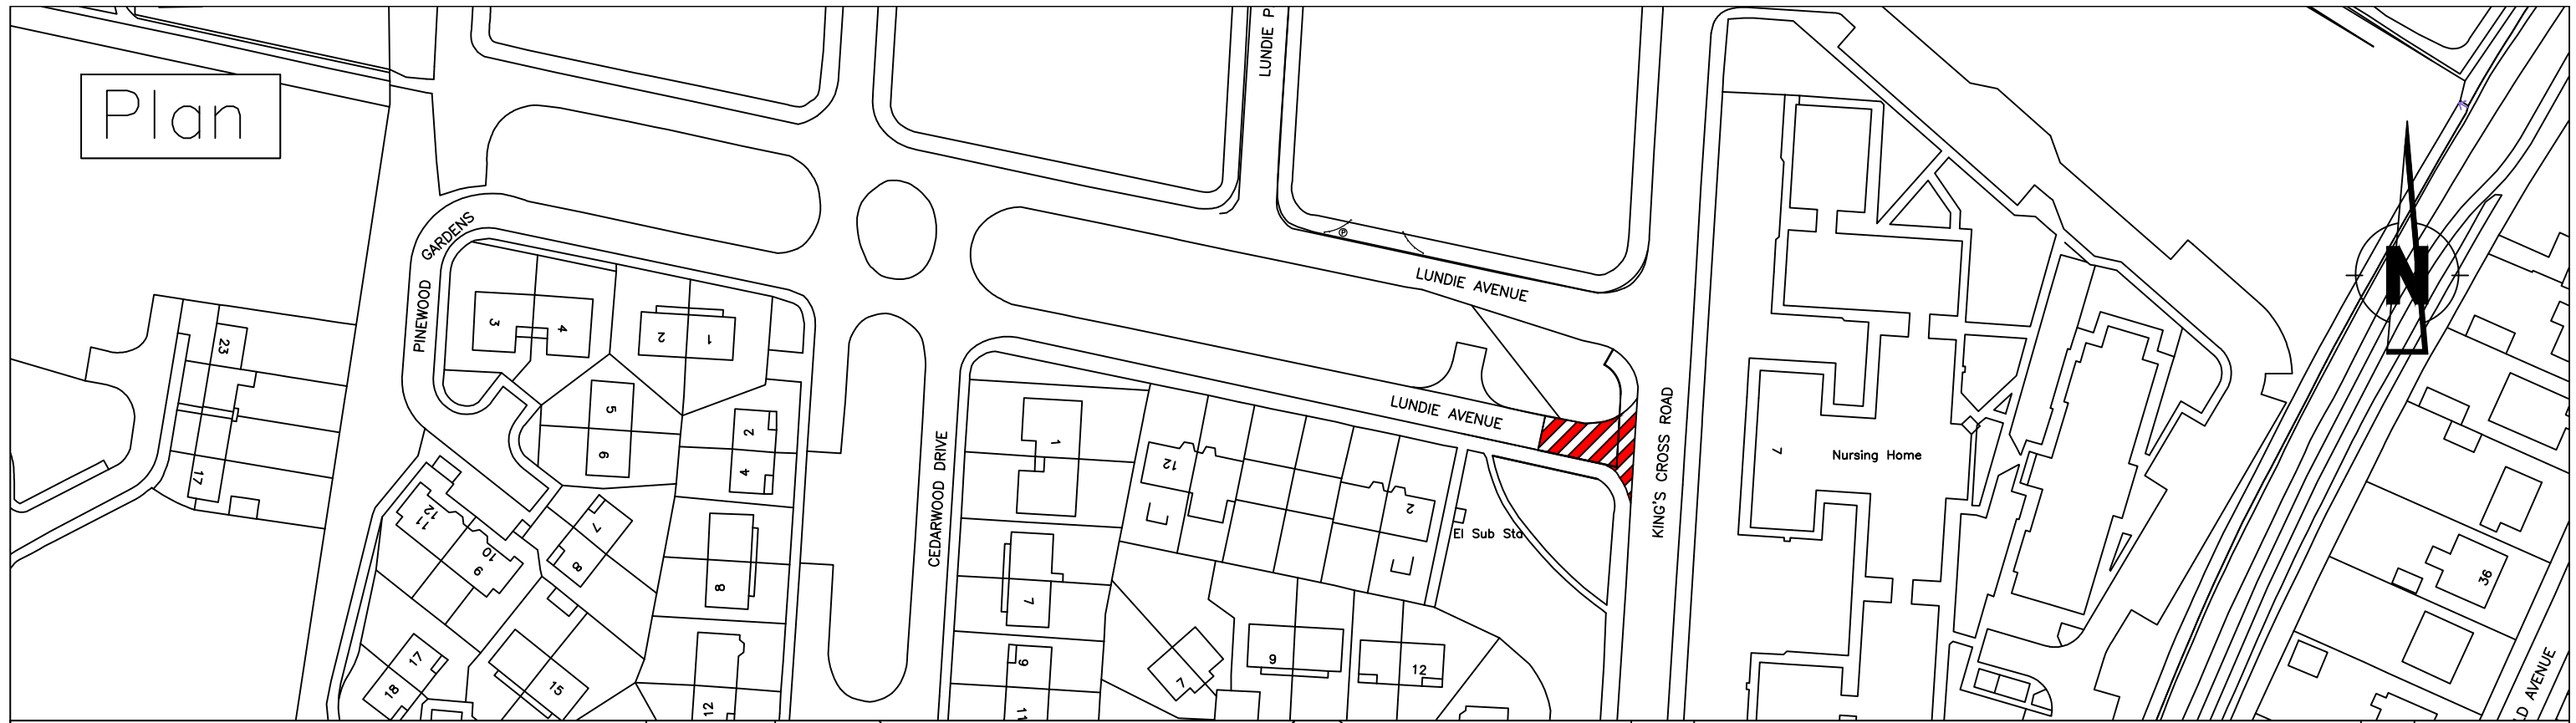

Legend

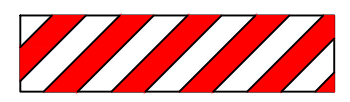

Area of road to be converted to footway

revision					
Drawn	Checked	Drg.No.	Project No.	Scale	Date
S.S.		1	T-17-06-02	N.T.S.	06.06.17

Dundee City Council  
 (Lundie Avenue, Dundee)  
 (Conversion of Roads to Footway)  
 Order 2017



City Development Department

City Development Department. Director Mike Galloway

Dundee House, 50 North Lindsay Street, Dundee DD1 1QE

Reproduced by permission of Ordnance Survey on behalf of HMSO. © Crown copyright and database right 2017. All rights reserved. Ordnance Survey Licence number 100023371.