
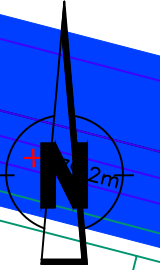


Plan

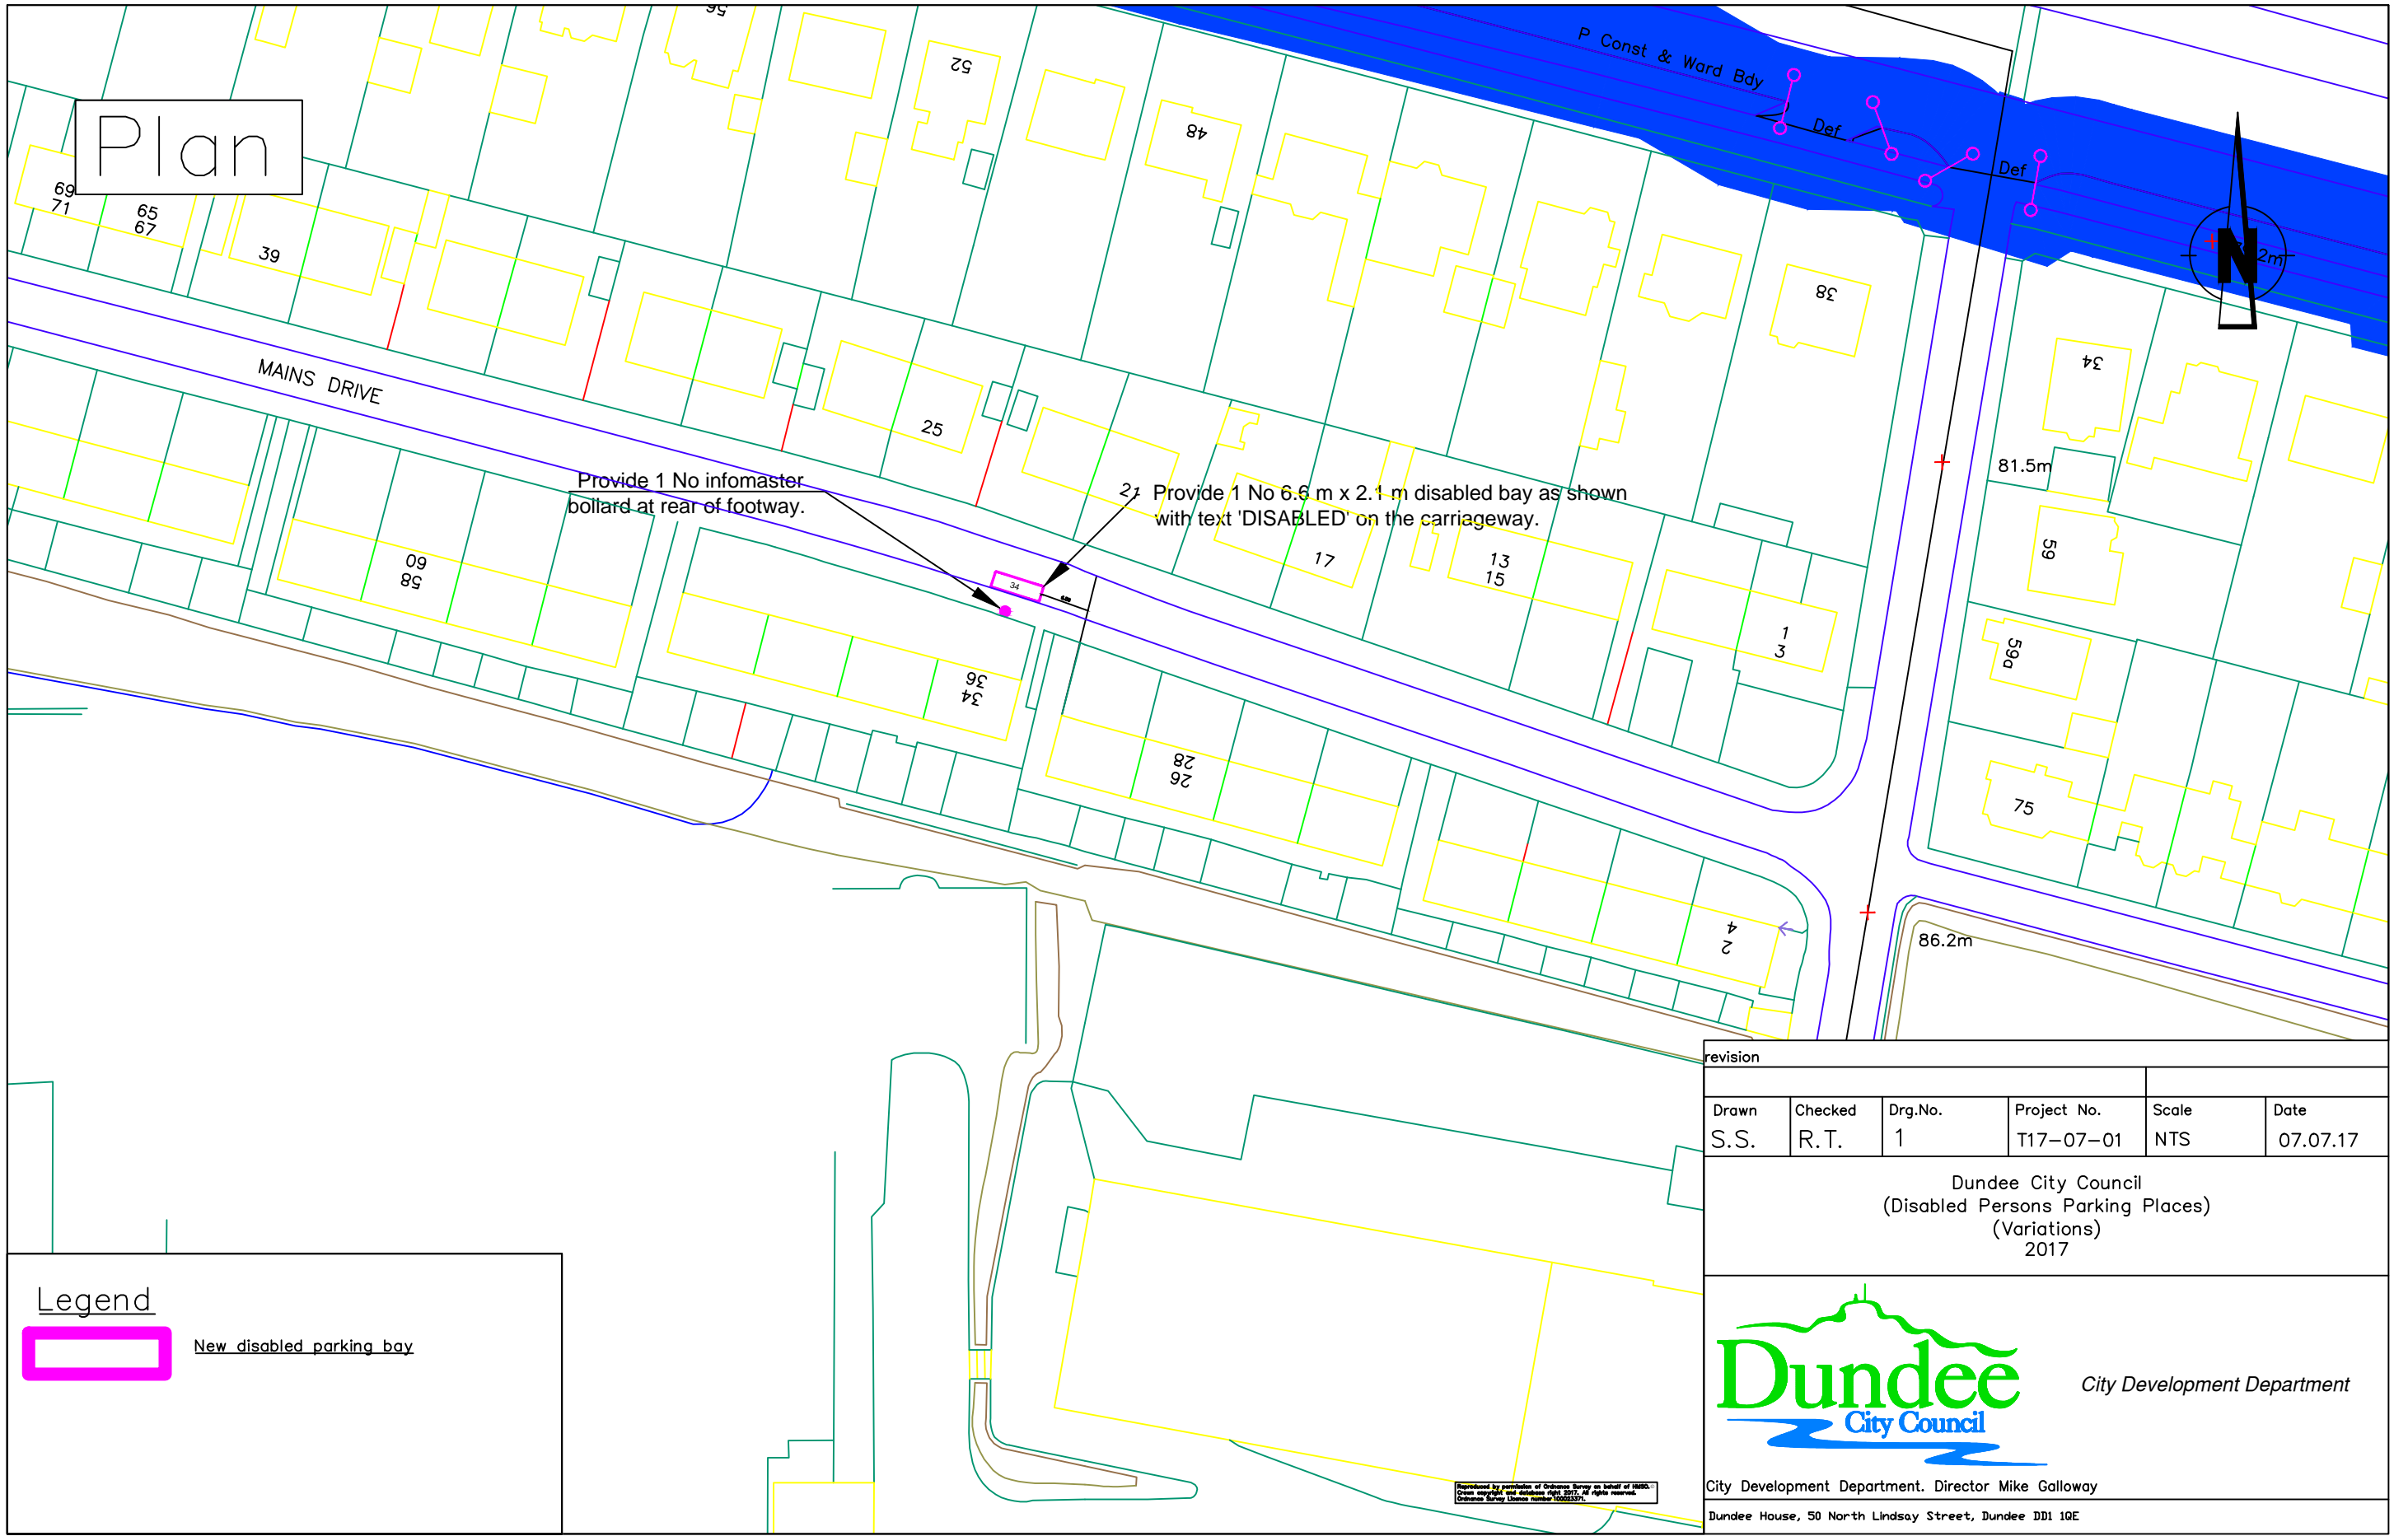


**Legend**

 New disabled parking bay

| revision |         |         |             |       |          |
|----------|---------|---------|-------------|-------|----------|
| Drawn    | Checked | Drg.No. | Project No. | Scale | Date     |
| S.S.     | R.T.    | 1       | T17-07-01   | NTS   | 07.07.17 |


Dundee City Council  
(Disabled Persons Parking Places)  
(Variations)  
2017




City Development Department

City Development Department. Director Mike Galloway  
Dundee House, 50 North Lindsay Street, Dundee DD1 1QE

Reproduced by permission of Ordnance Survey on behalf of HMRS. Crown copyright and database right 2017. All rights reserved. Ordnance Survey Licence number 100033376.

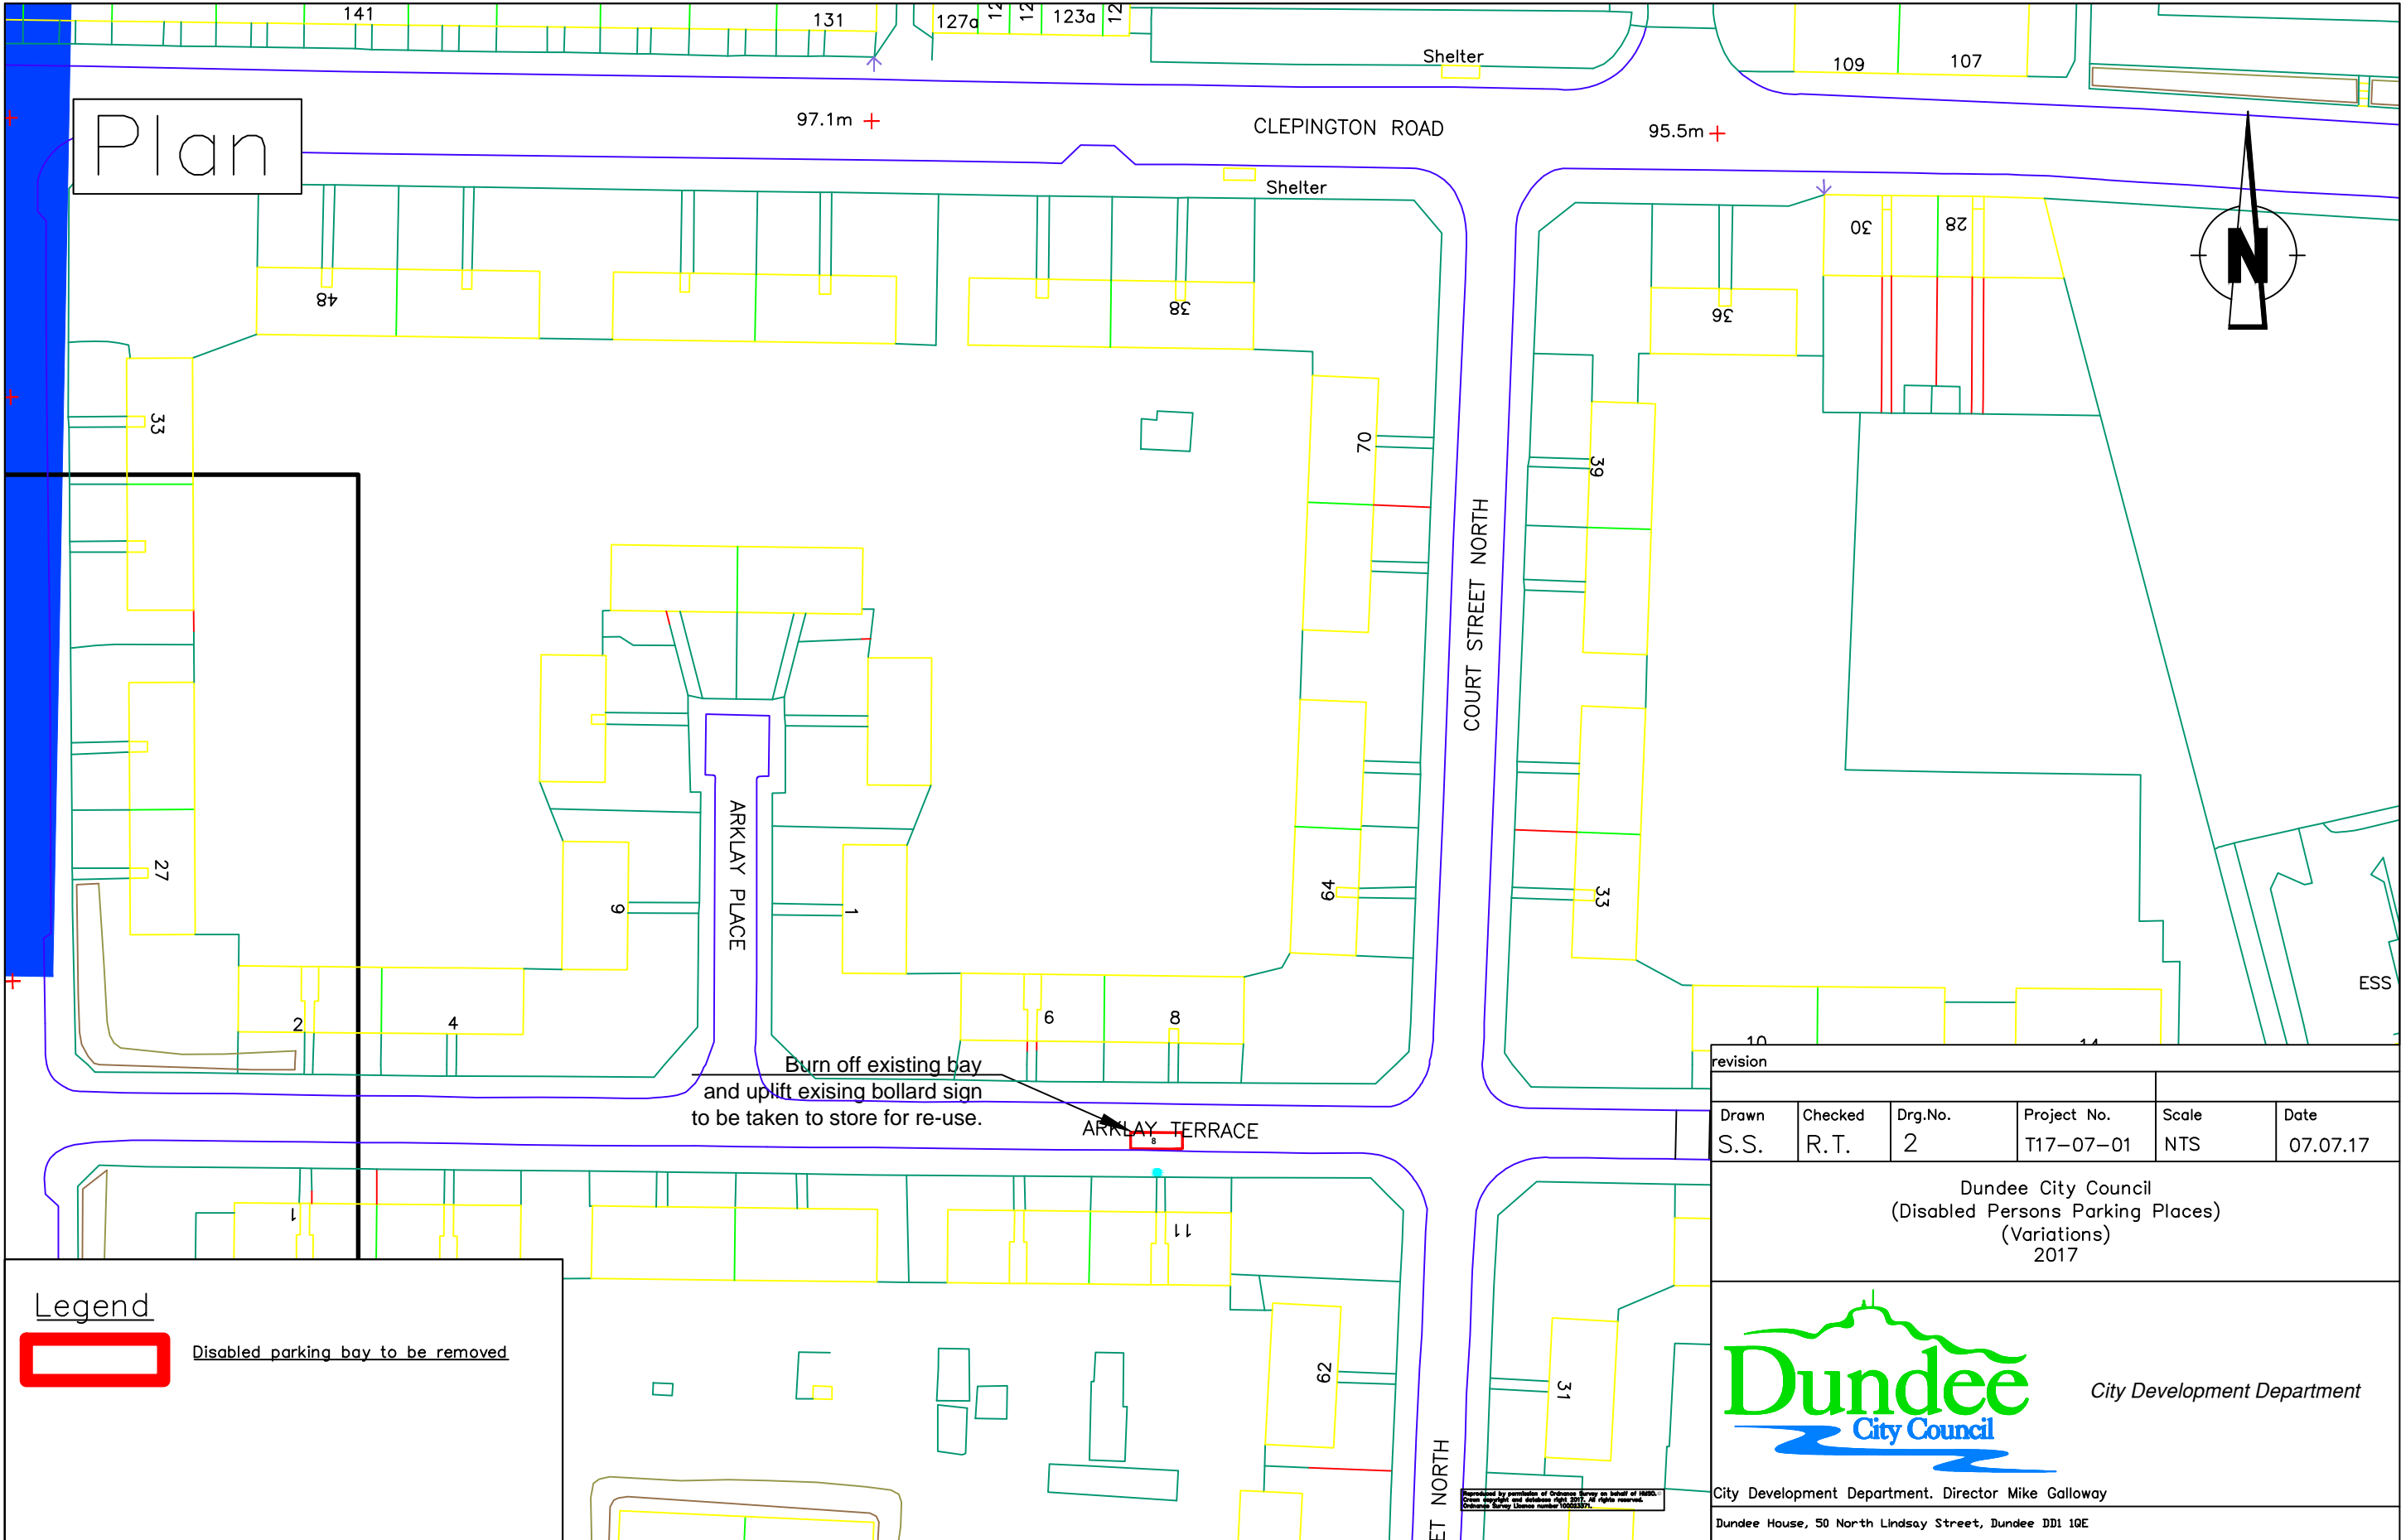


Plan

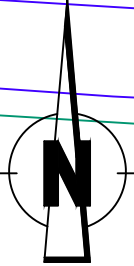

Burn off existing bay and uplift existing bollard sign to be taken to store for re-use.

**Legend**

 Disabled parking bay to be removed

| revision |         |         |             |       |          |
|----------|---------|---------|-------------|-------|----------|
| Drawn    | Checked | Drg.No. | Project No. | Scale | Date     |
| S.S.     | R.T.    | 2       | T17-07-01   | NTS   | 07.07.17 |


Dundee City Council  
 (Disabled Persons Parking Places)  
 (Variations)  
 2017



City Development Department. Director Mike Galloway  
 Dundee House, 50 North Lindsay Street, Dundee DD1 1QE


Reproduced by permission of Ordnance Survey on behalf of HM Government. Crown Copyright and database right 2017. All rights reserved. Ordnance Survey Licence number 100023374.

# Plan

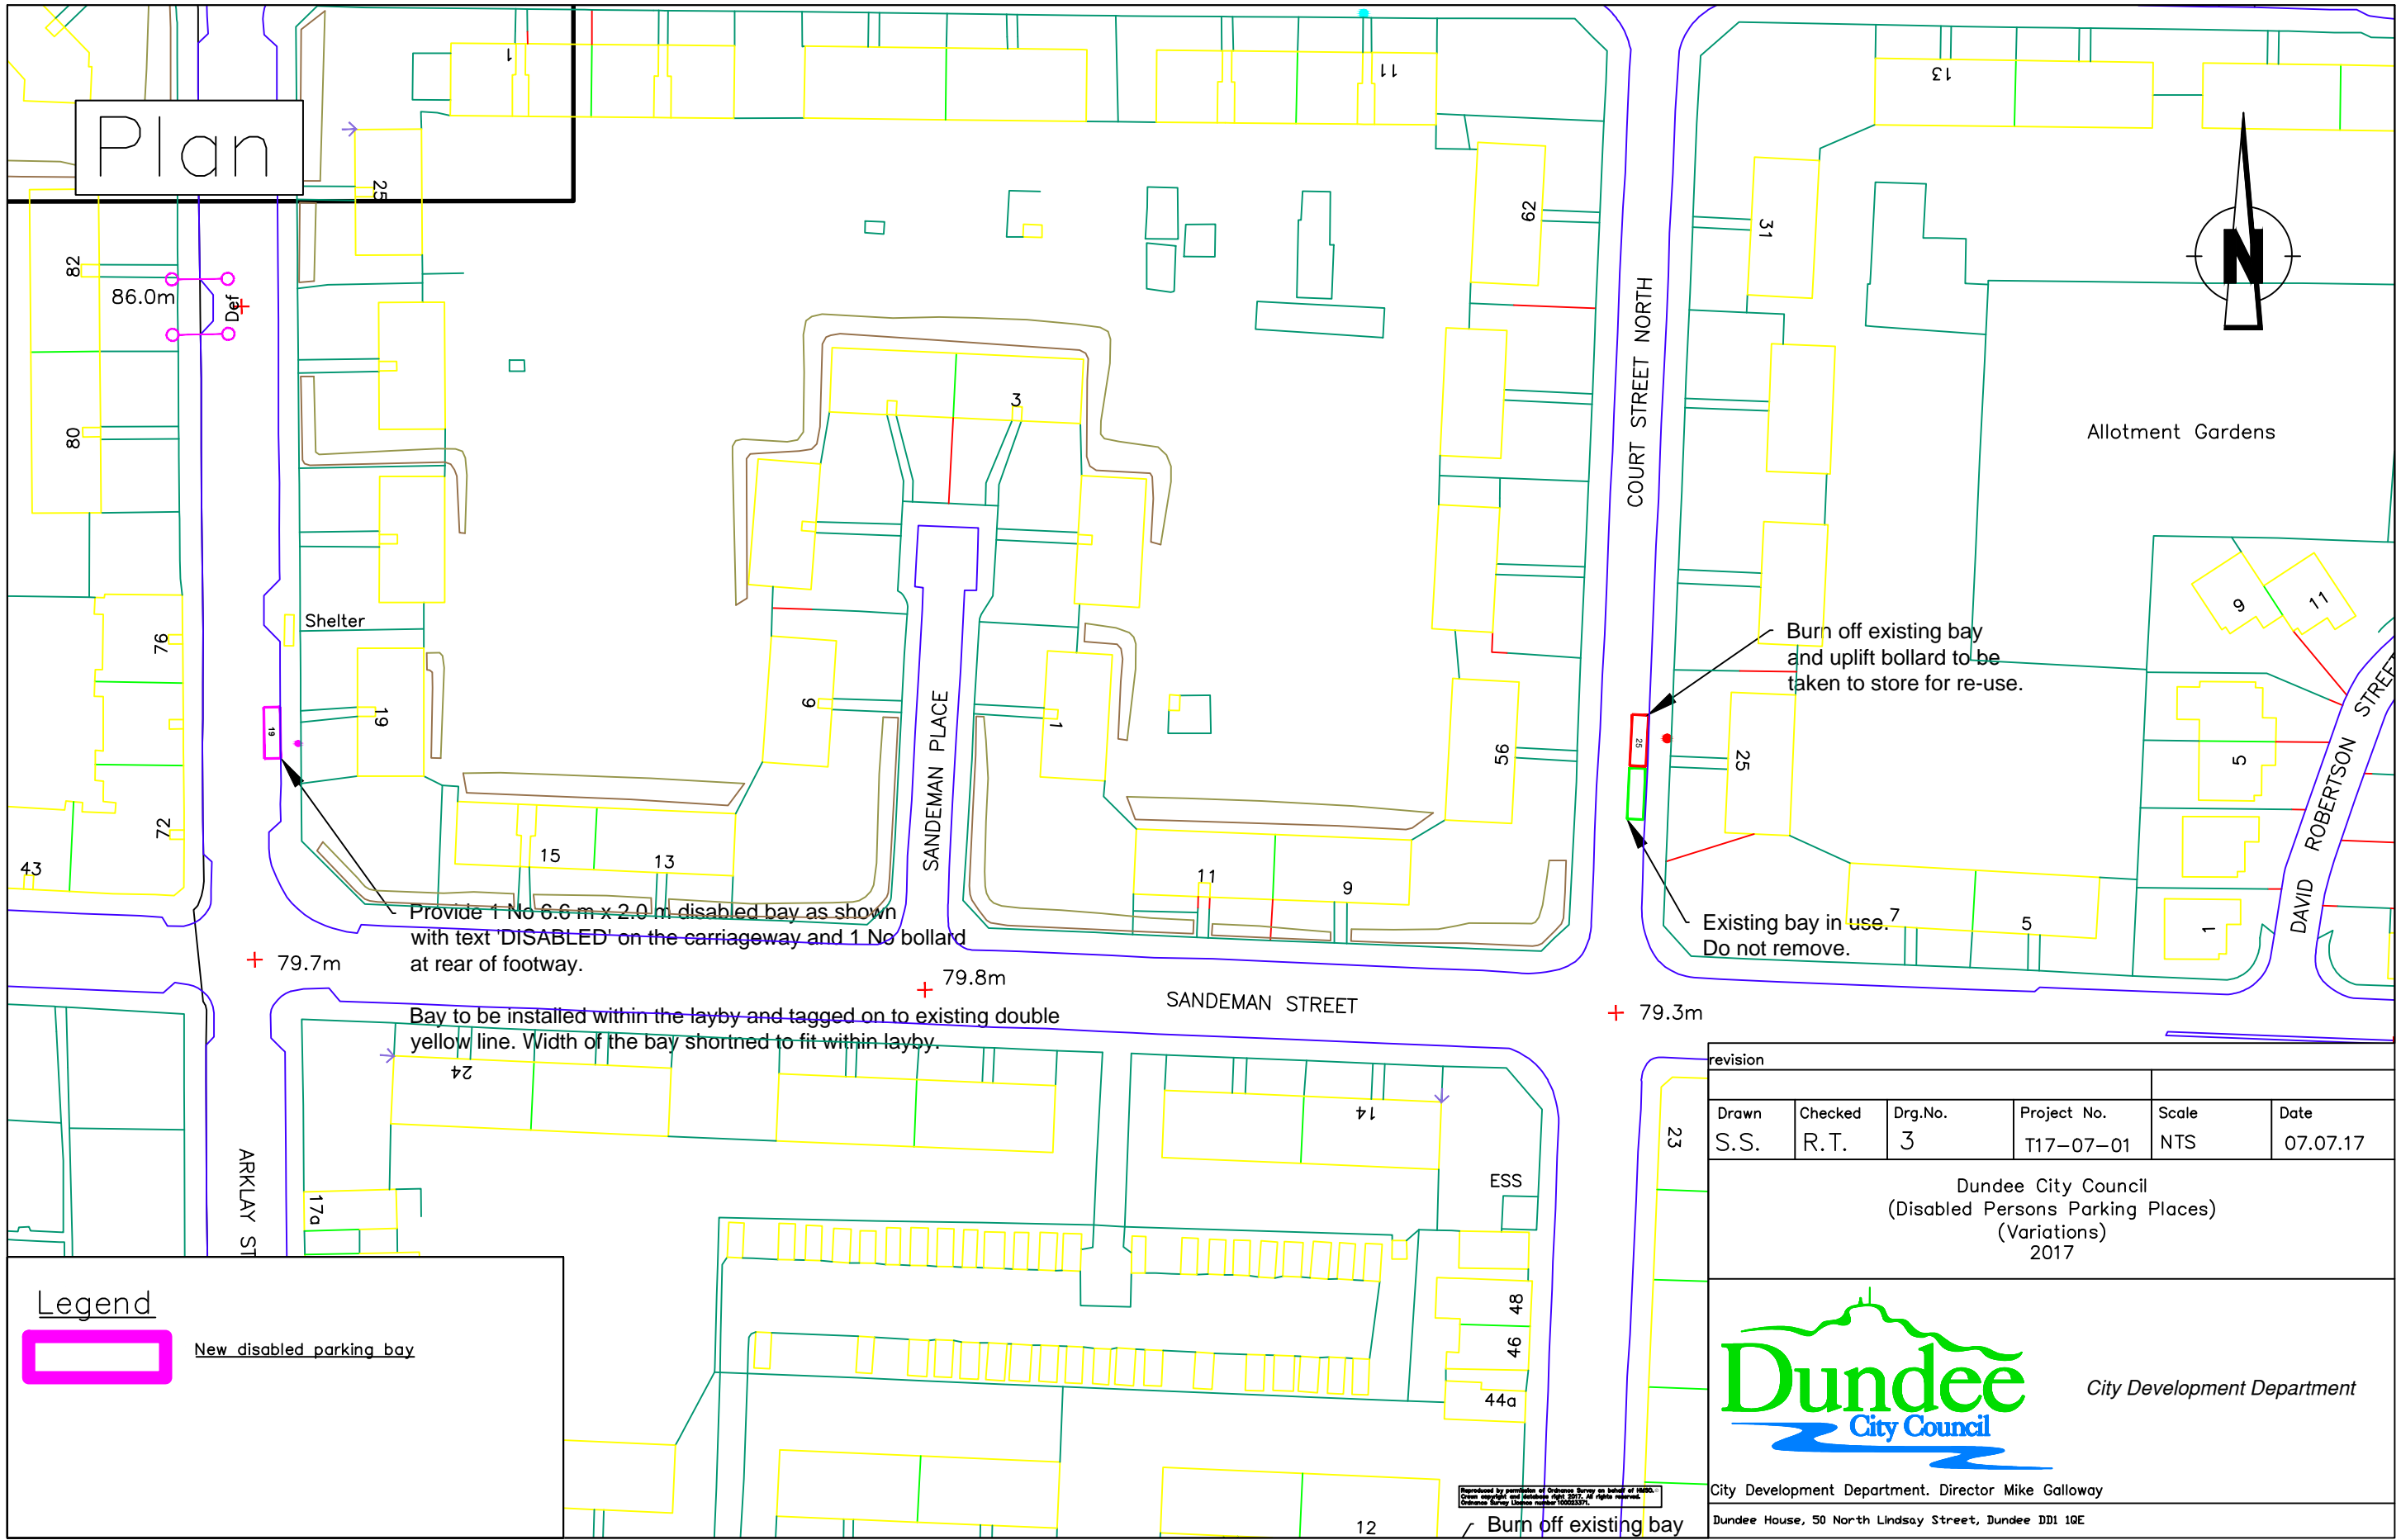


### Legend

 New disabled parking bay

| revision   |         |         |                             |       |          |
|--|---------|---------|-----------------------------|-------|----------|
| Drawn  | Checked | Drg.No. | Project No.                 | Scale | Date     |
| S.S.   | R.T.    | 3       | T17-07-01                   | NTS   | 07.07.17 |
| Dundee City Council<br>(Disabled Persons Parking Places)<br>(Variations)<br>2017                             |         |         |                             |       |          |
|                         |         |         | City Development Department |       |          |
| City Development Department. Director Mike Galloway<br>Dundee House, 50 North Lindsay Street, Dundee DD1 1QE |         |         |                             |       |          |

Reproduced by permission of Ordnance Survey on behalf of HMRS. Crown copyright and database right 2017. All rights reserved. Ordnance Survey Licence number 100033716.



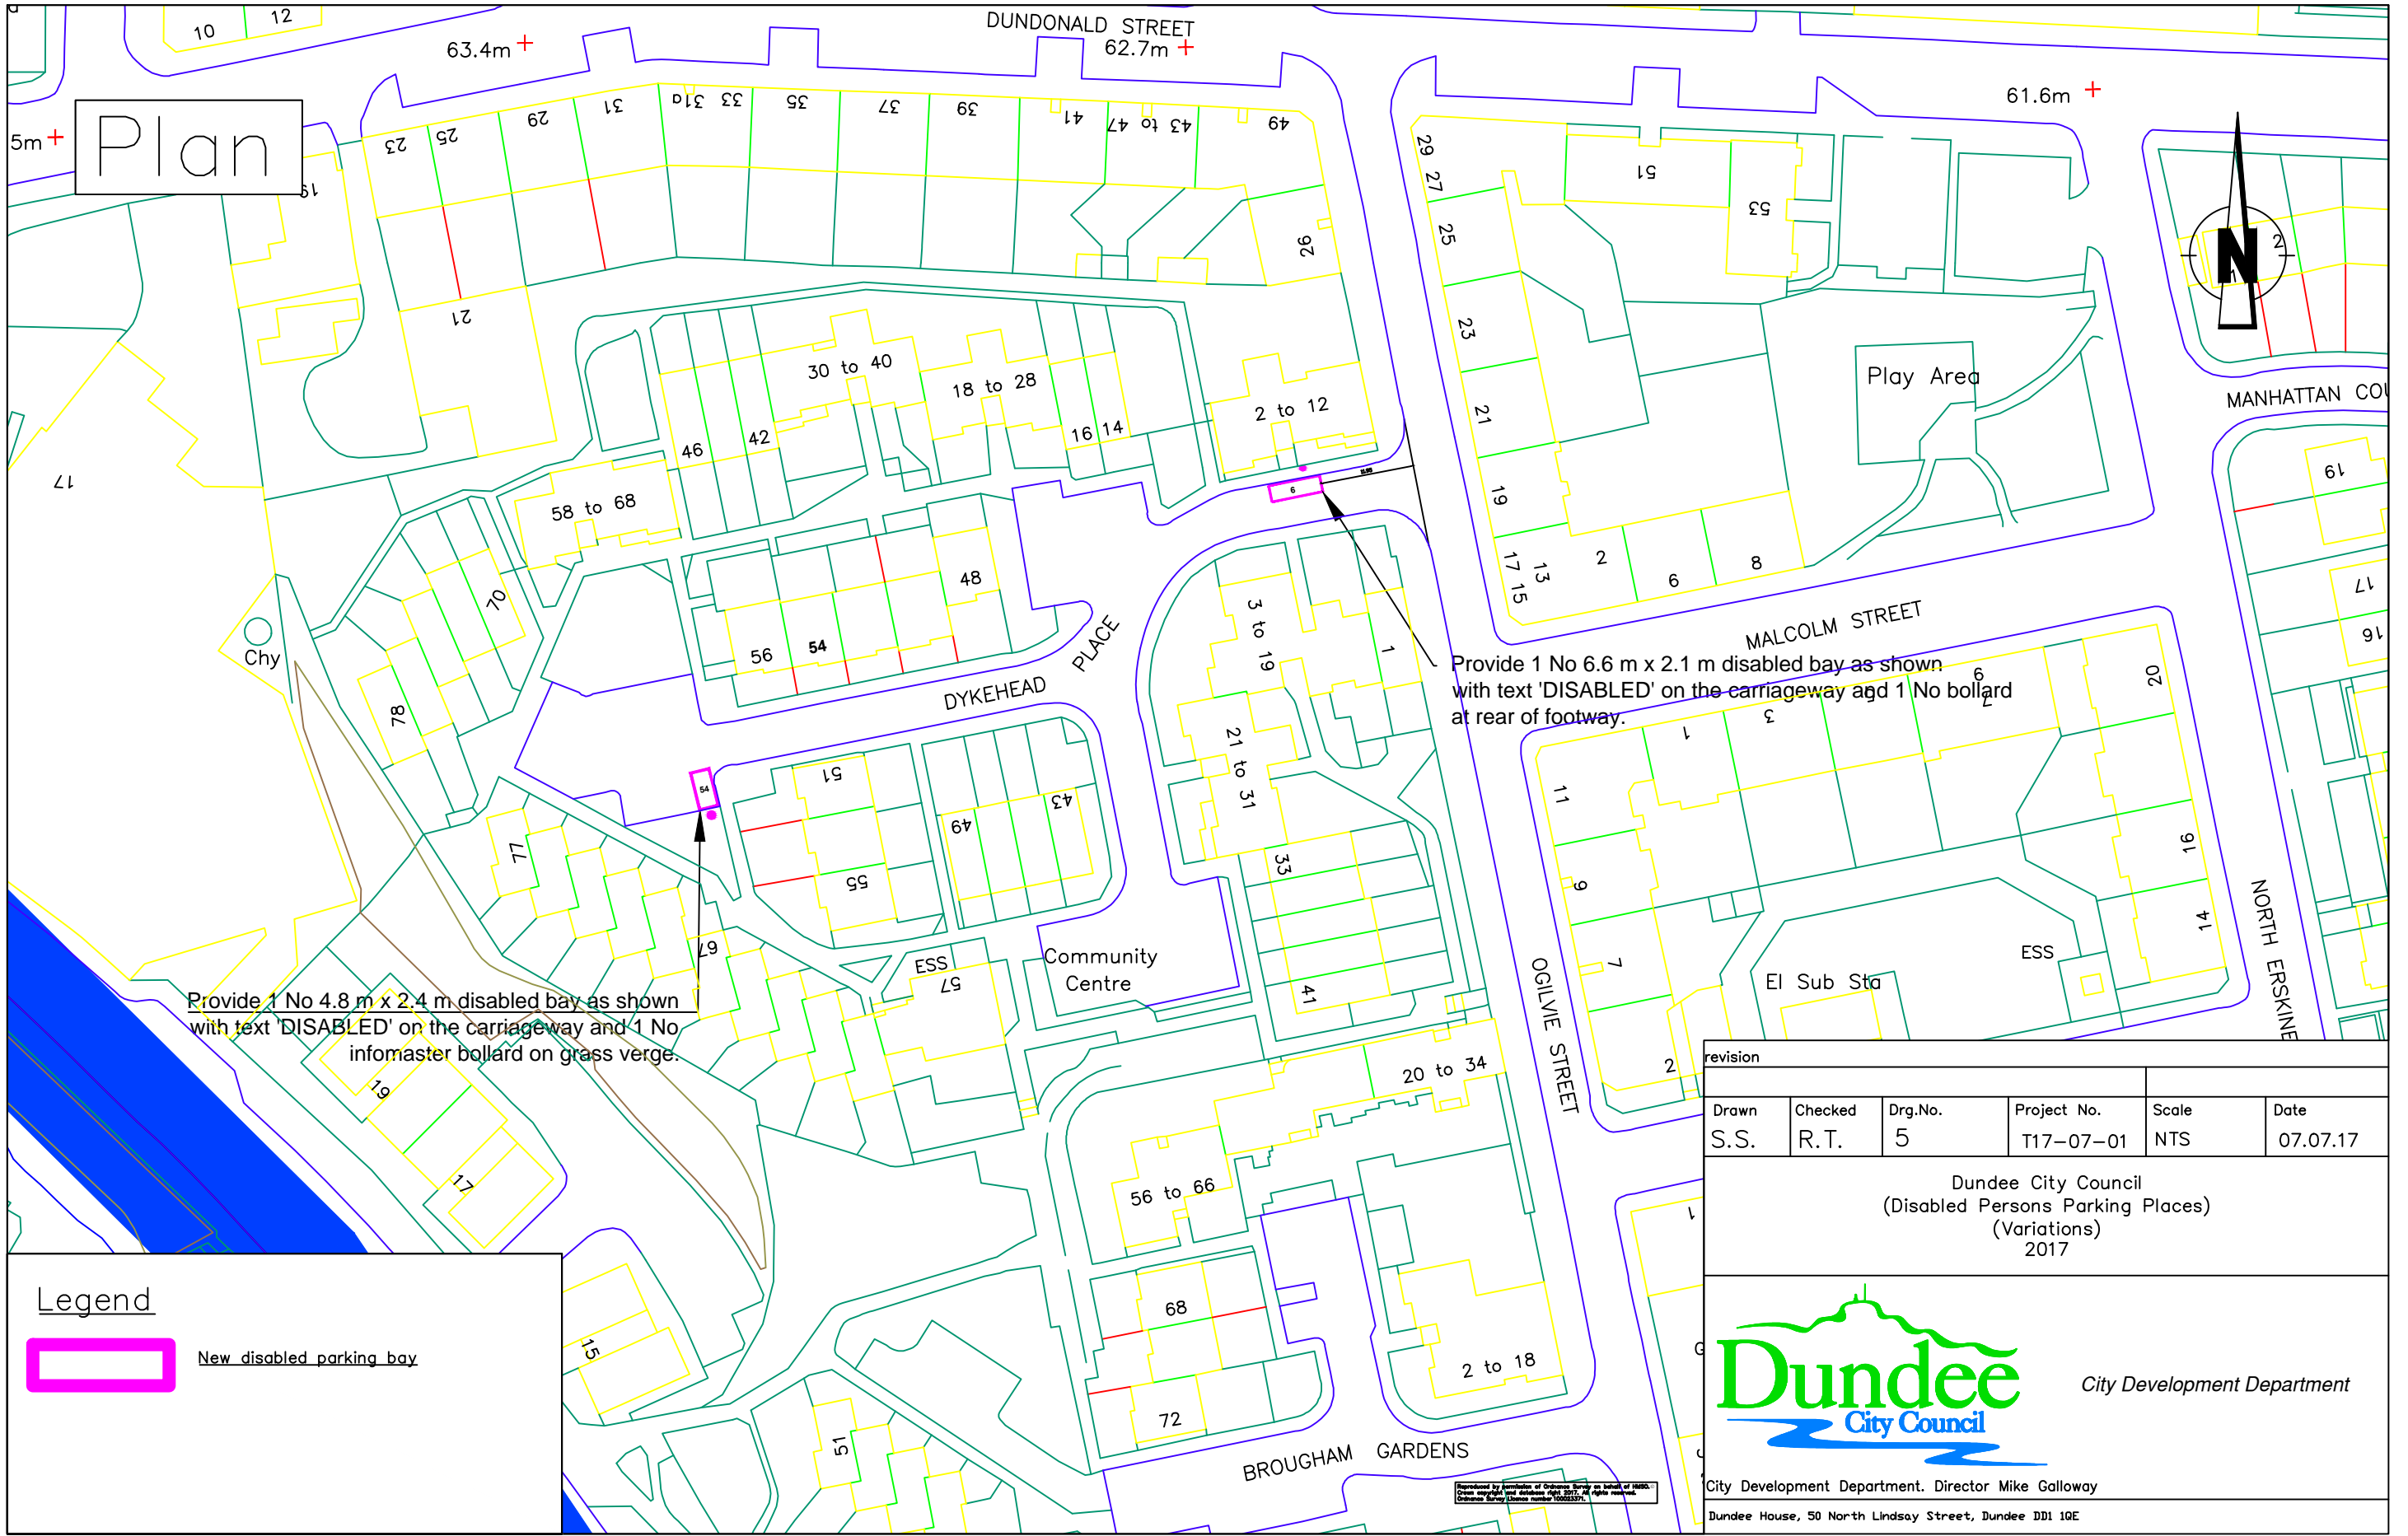


Plan

Provide 1 No 4.8 m x 2.4 m disabled bay as shown with text 'DISABLED' on the carriageway and 1 No infomaster bollard on grass verge.

Provide 1 No 6.6 m x 2.1 m disabled bay as shown with text 'DISABLED' on the carriageway and 1 No bollard at rear of footway.

Legend

 New disabled parking bay

| revision |         |         |             |       |          |
|----------|---------|---------|-------------|-------|----------|
| Drawn    | Checked | Drg.No. | Project No. | Scale | Date     |
| S.S.     | R.T.    | 5       | T17-07-01   | NTS   | 07.07.17 |

Dundee City Council  
(Disabled Persons Parking Places)  
(Variations)  
2017




City Development Department


City Development Department, Director Mike Galloway  
Dundee House, 50 North Lindsay Street, Dundee DD1 1QE

Prepared by permission of Ordnance Survey on behalf of HMRS. Crown copyright and database right 2017. All rights reserved. Ordnance Survey Licence number 100033716.

# Plan

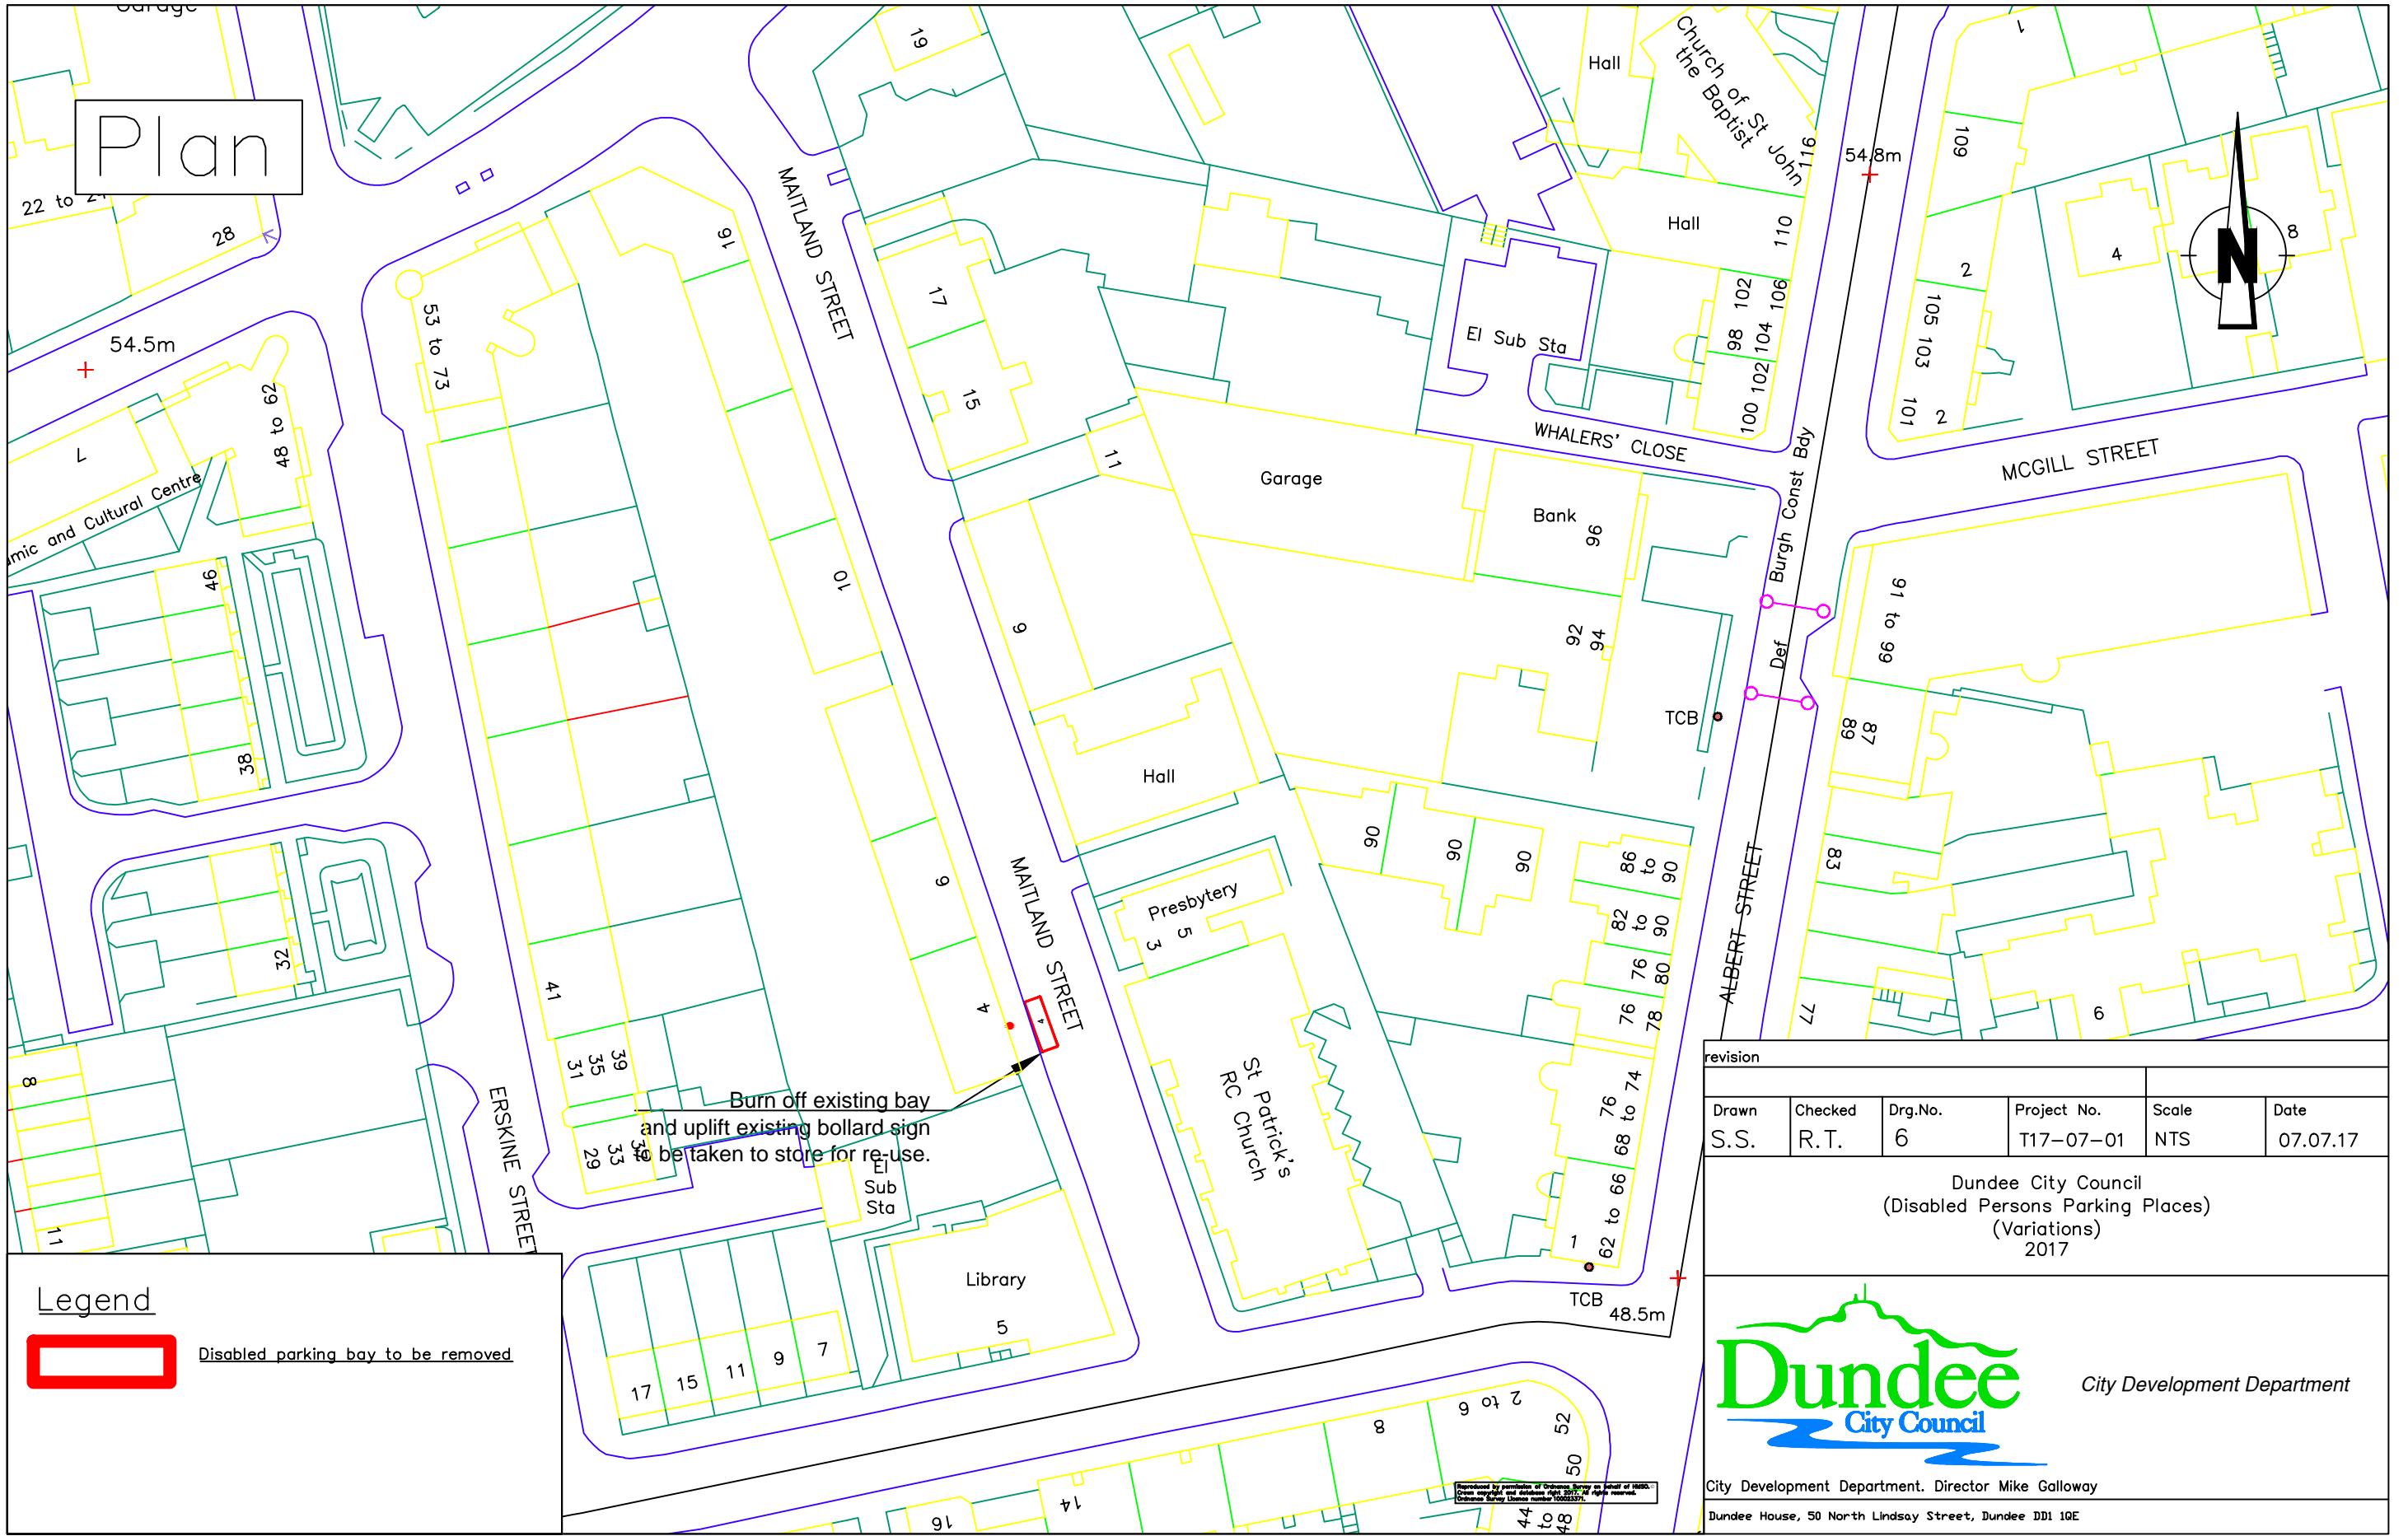

**Legend**

 Disabled parking bay to be removed


| revision |         |         |             |       |          |
|----------|---------|---------|-------------|-------|----------|
| Drawn    | Checked | Drg.No. | Project No. | Scale | Date     |
| S.S.     | R.T.    | 6       | T17-07-01   | NTS   | 07.07.17 |

Dundee City Council  
 (Disabled Persons Parking Places)  
 (Variations)  
 2017



City Development Department  
 City Development Department, Director Mike Galloway  
 Dundee House, 50 North Lindsay Street, Dundee DD1 1QE

# Plan

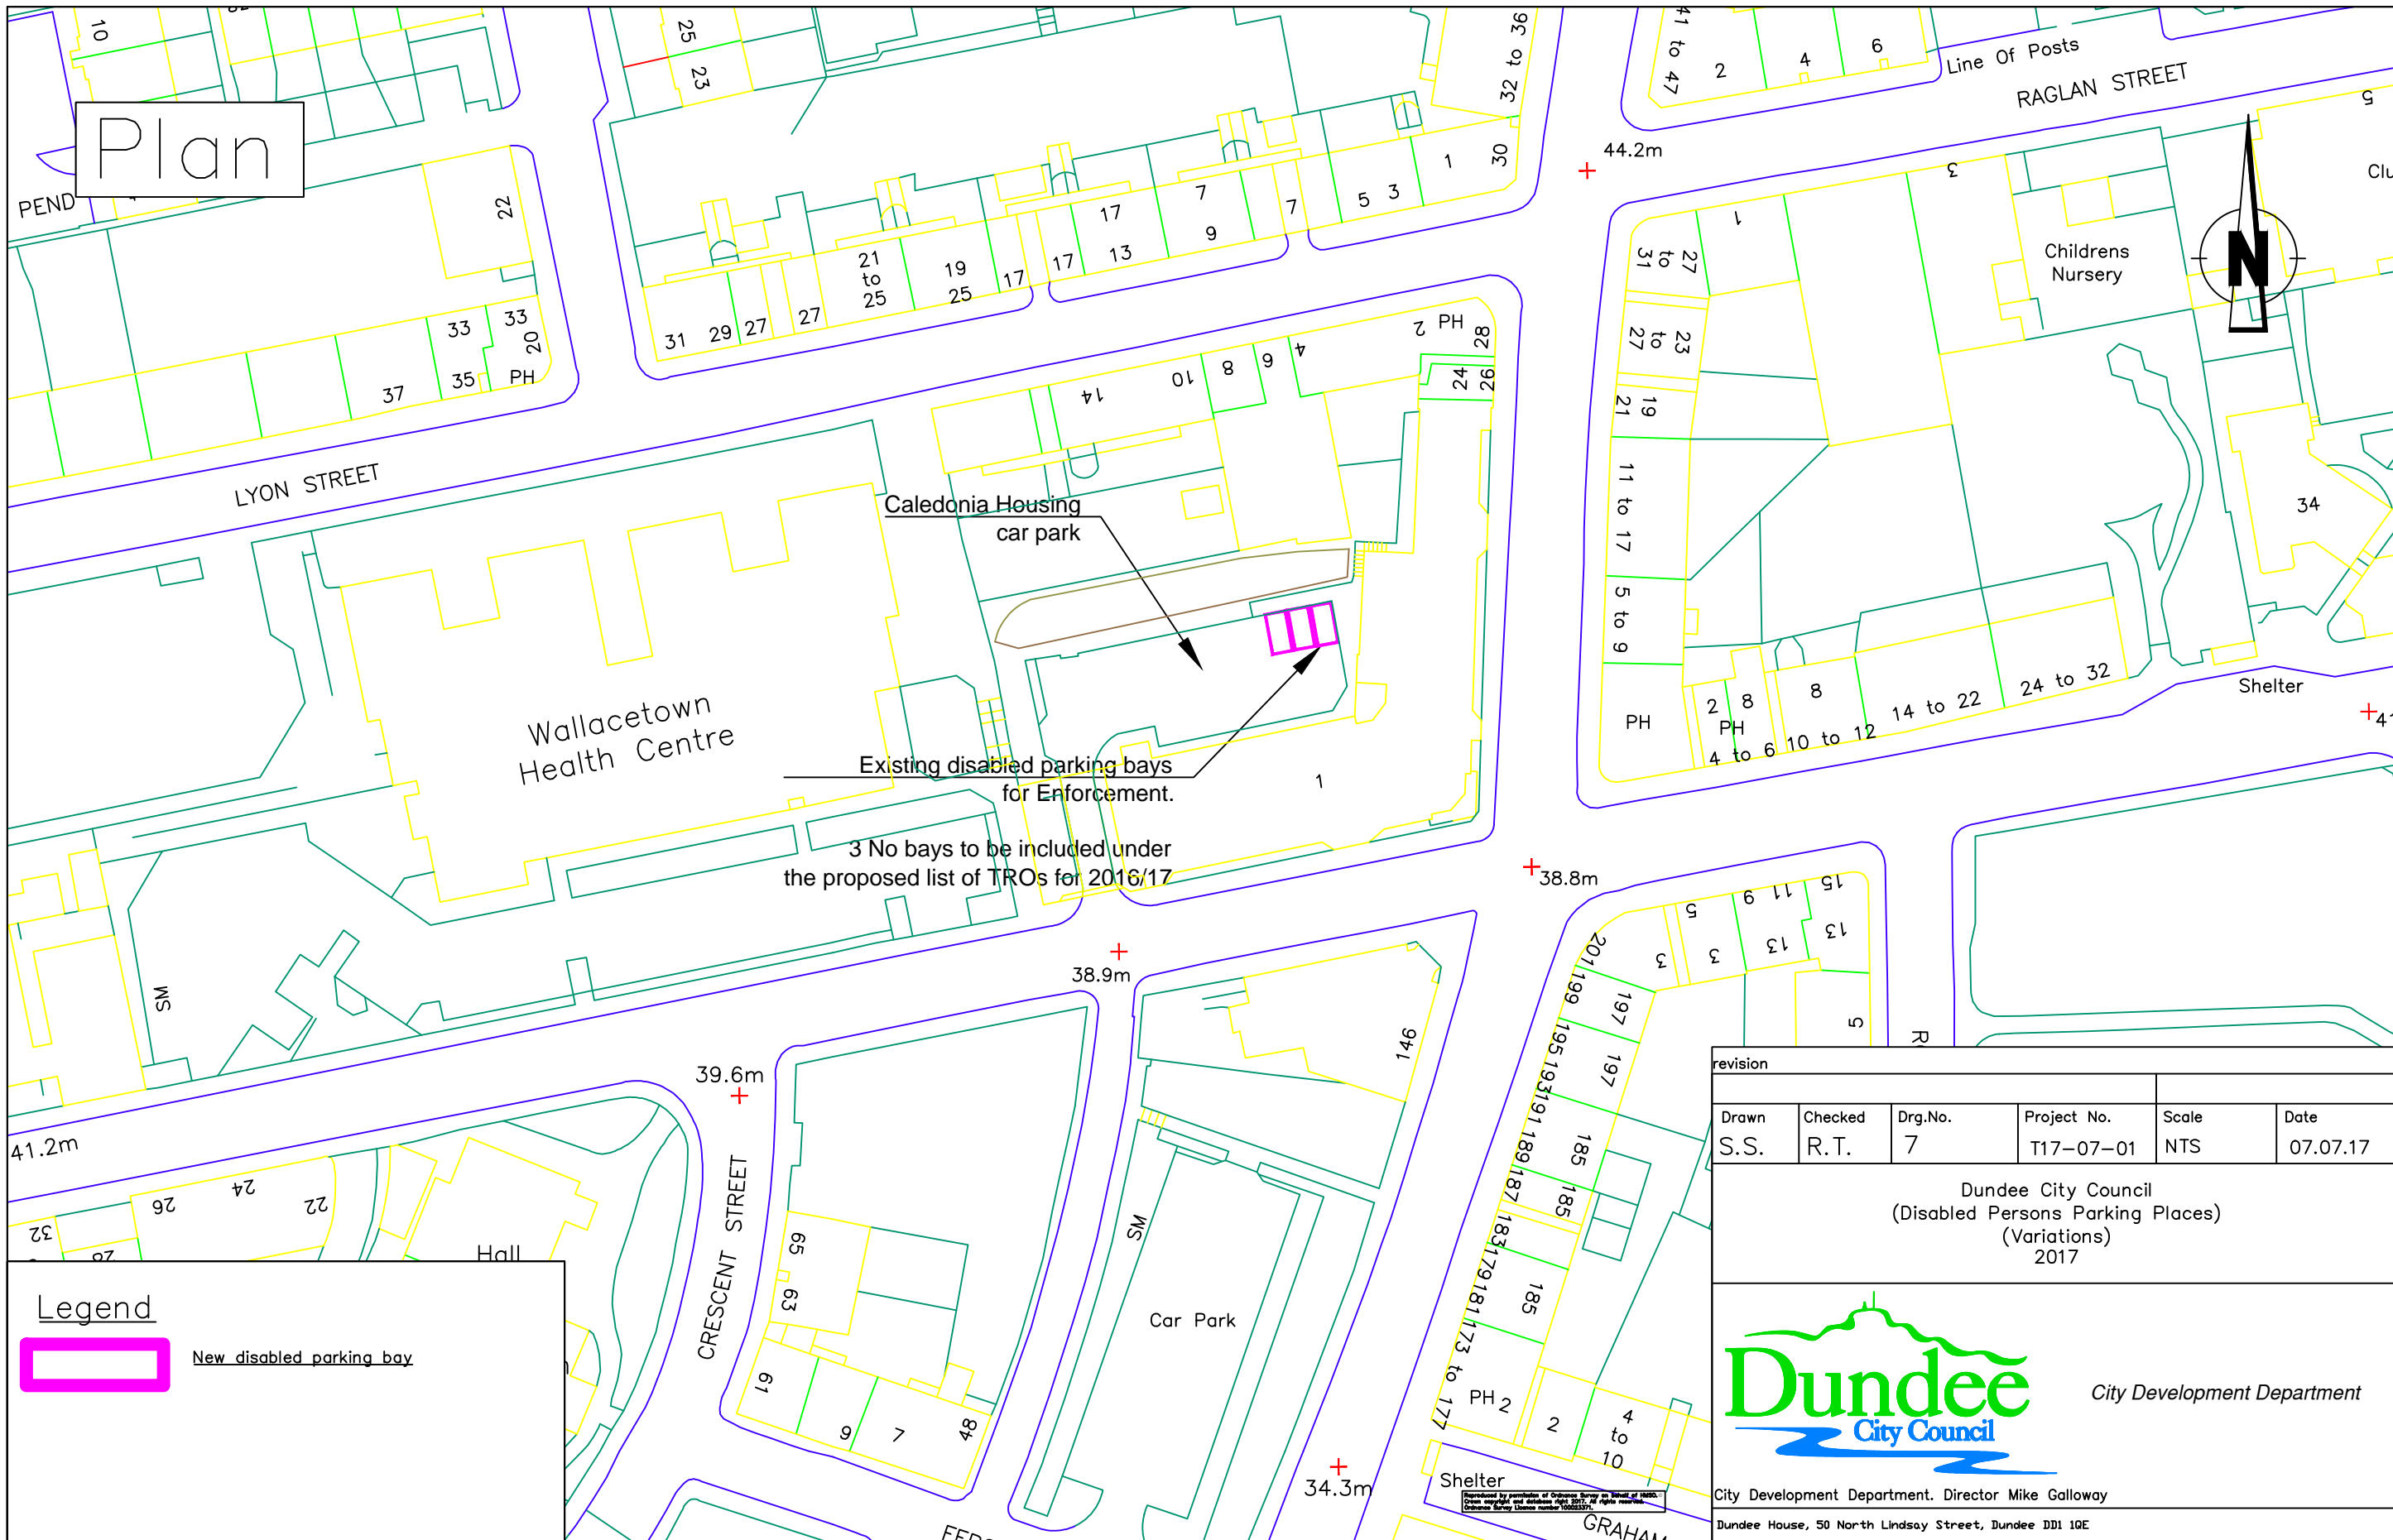

**Legend**

 New disabled parking bay

| revision |         |         |             |       |          |
|----------|---------|---------|-------------|-------|----------|
| Drawn    | Checked | Drg.No. | Project No. | Scale | Date     |
| S.S.     | R.T.    | 7       | T17-07-01   | NTS   | 07.07.17 |


Dundee City Council  
(Disabled Persons Parking Places)  
(Variations)  
2017

**Dundee**  
City Council

City Development Department

City Development Department. Director Mike Galloway  
Dundee House, 50 North Lindsay Street, Dundee DD1 1QE

Plan

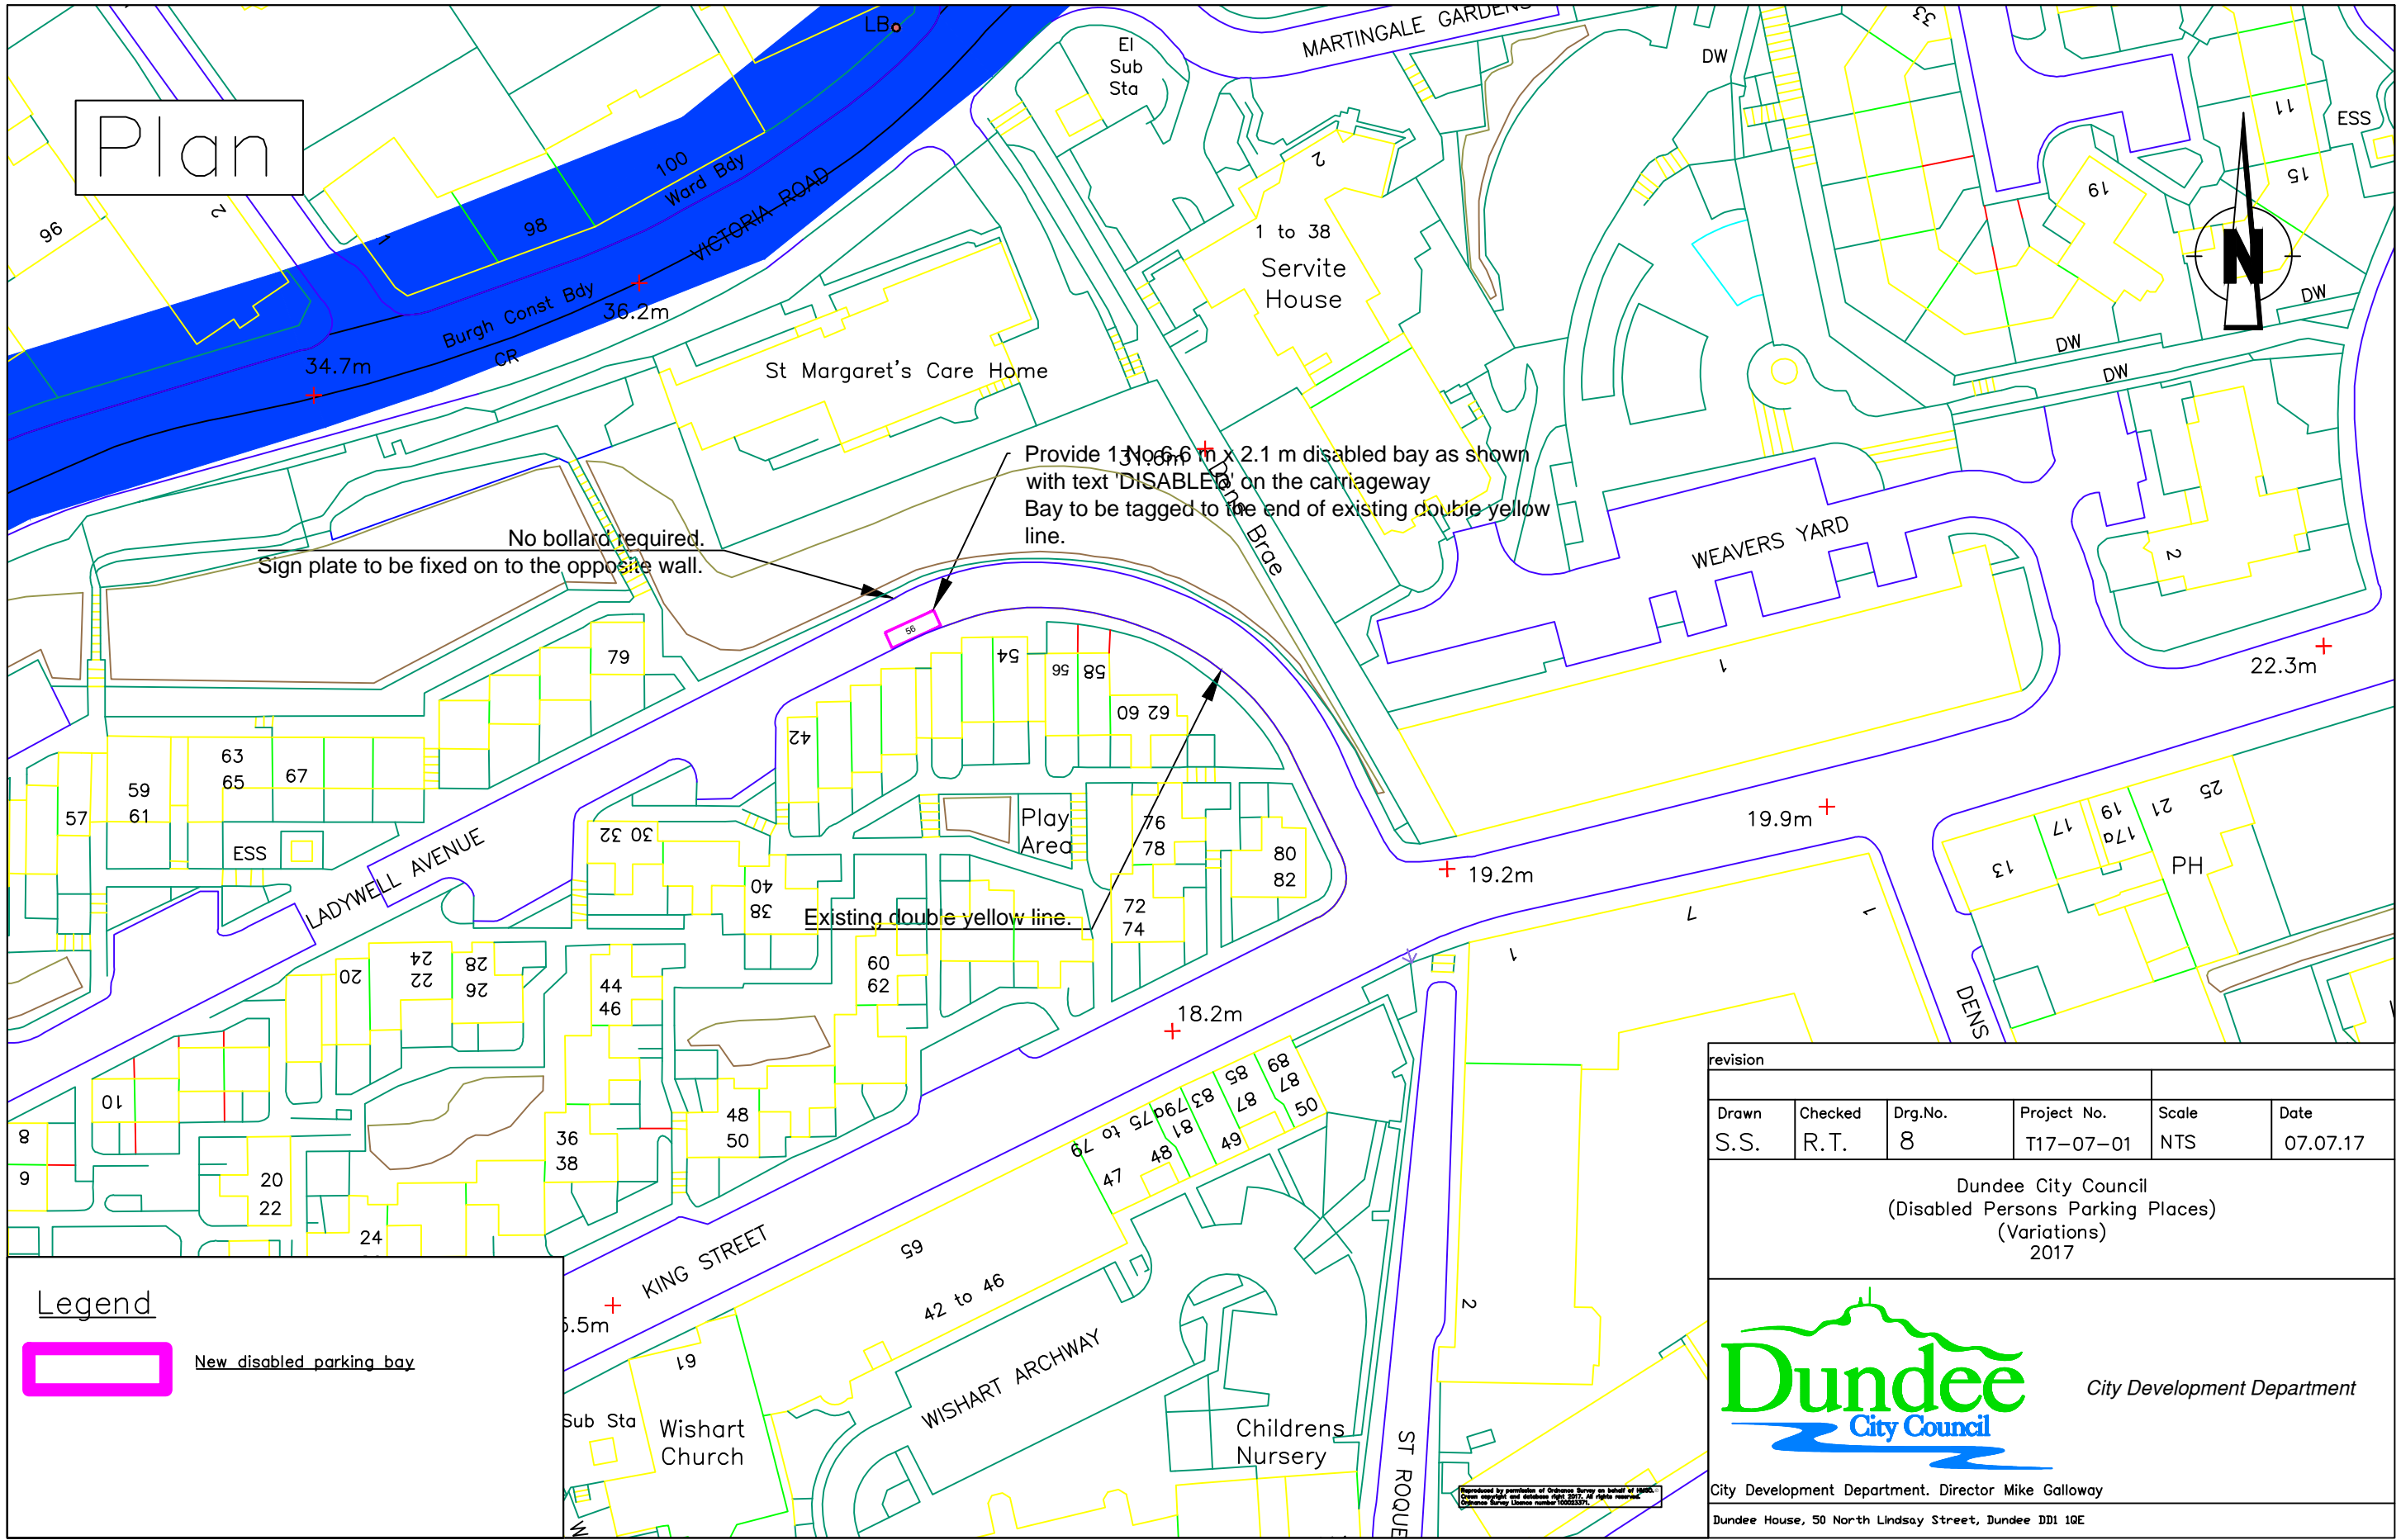


No bollard required.  
Sign plate to be fixed on to the opposite wall.

Provide 1 No 6.0m x 2.1m disabled bay as shown with text 'DISABLED' on the carriageway. Bay to be tagged to the end of existing double yellow line.

Existing double yellow line.

Legend

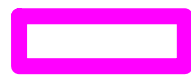 New disabled parking bay

| revision |         |         |             |       |          |
|----------|---------|---------|-------------|-------|----------|
| Drawn    | Checked | Drg.No. | Project No. | Scale | Date     |
| S.S.     | R.T.    | 8       | T17-07-01   | NTS   | 07.07.17 |

Dundee City Council  
(Disabled Persons Parking Places)  
(Variations)  
2017



City Development Department

City Development Department, Director Mike Galloway  
Dundee House, 50 North Lindsay Street, Dundee DD1 1QE

Reproduced by permission of Ordnance Survey on behalf of HMSO. Crown copyright and database right 2017. All rights reserved. Ordnance Survey Licence number 100033716.