
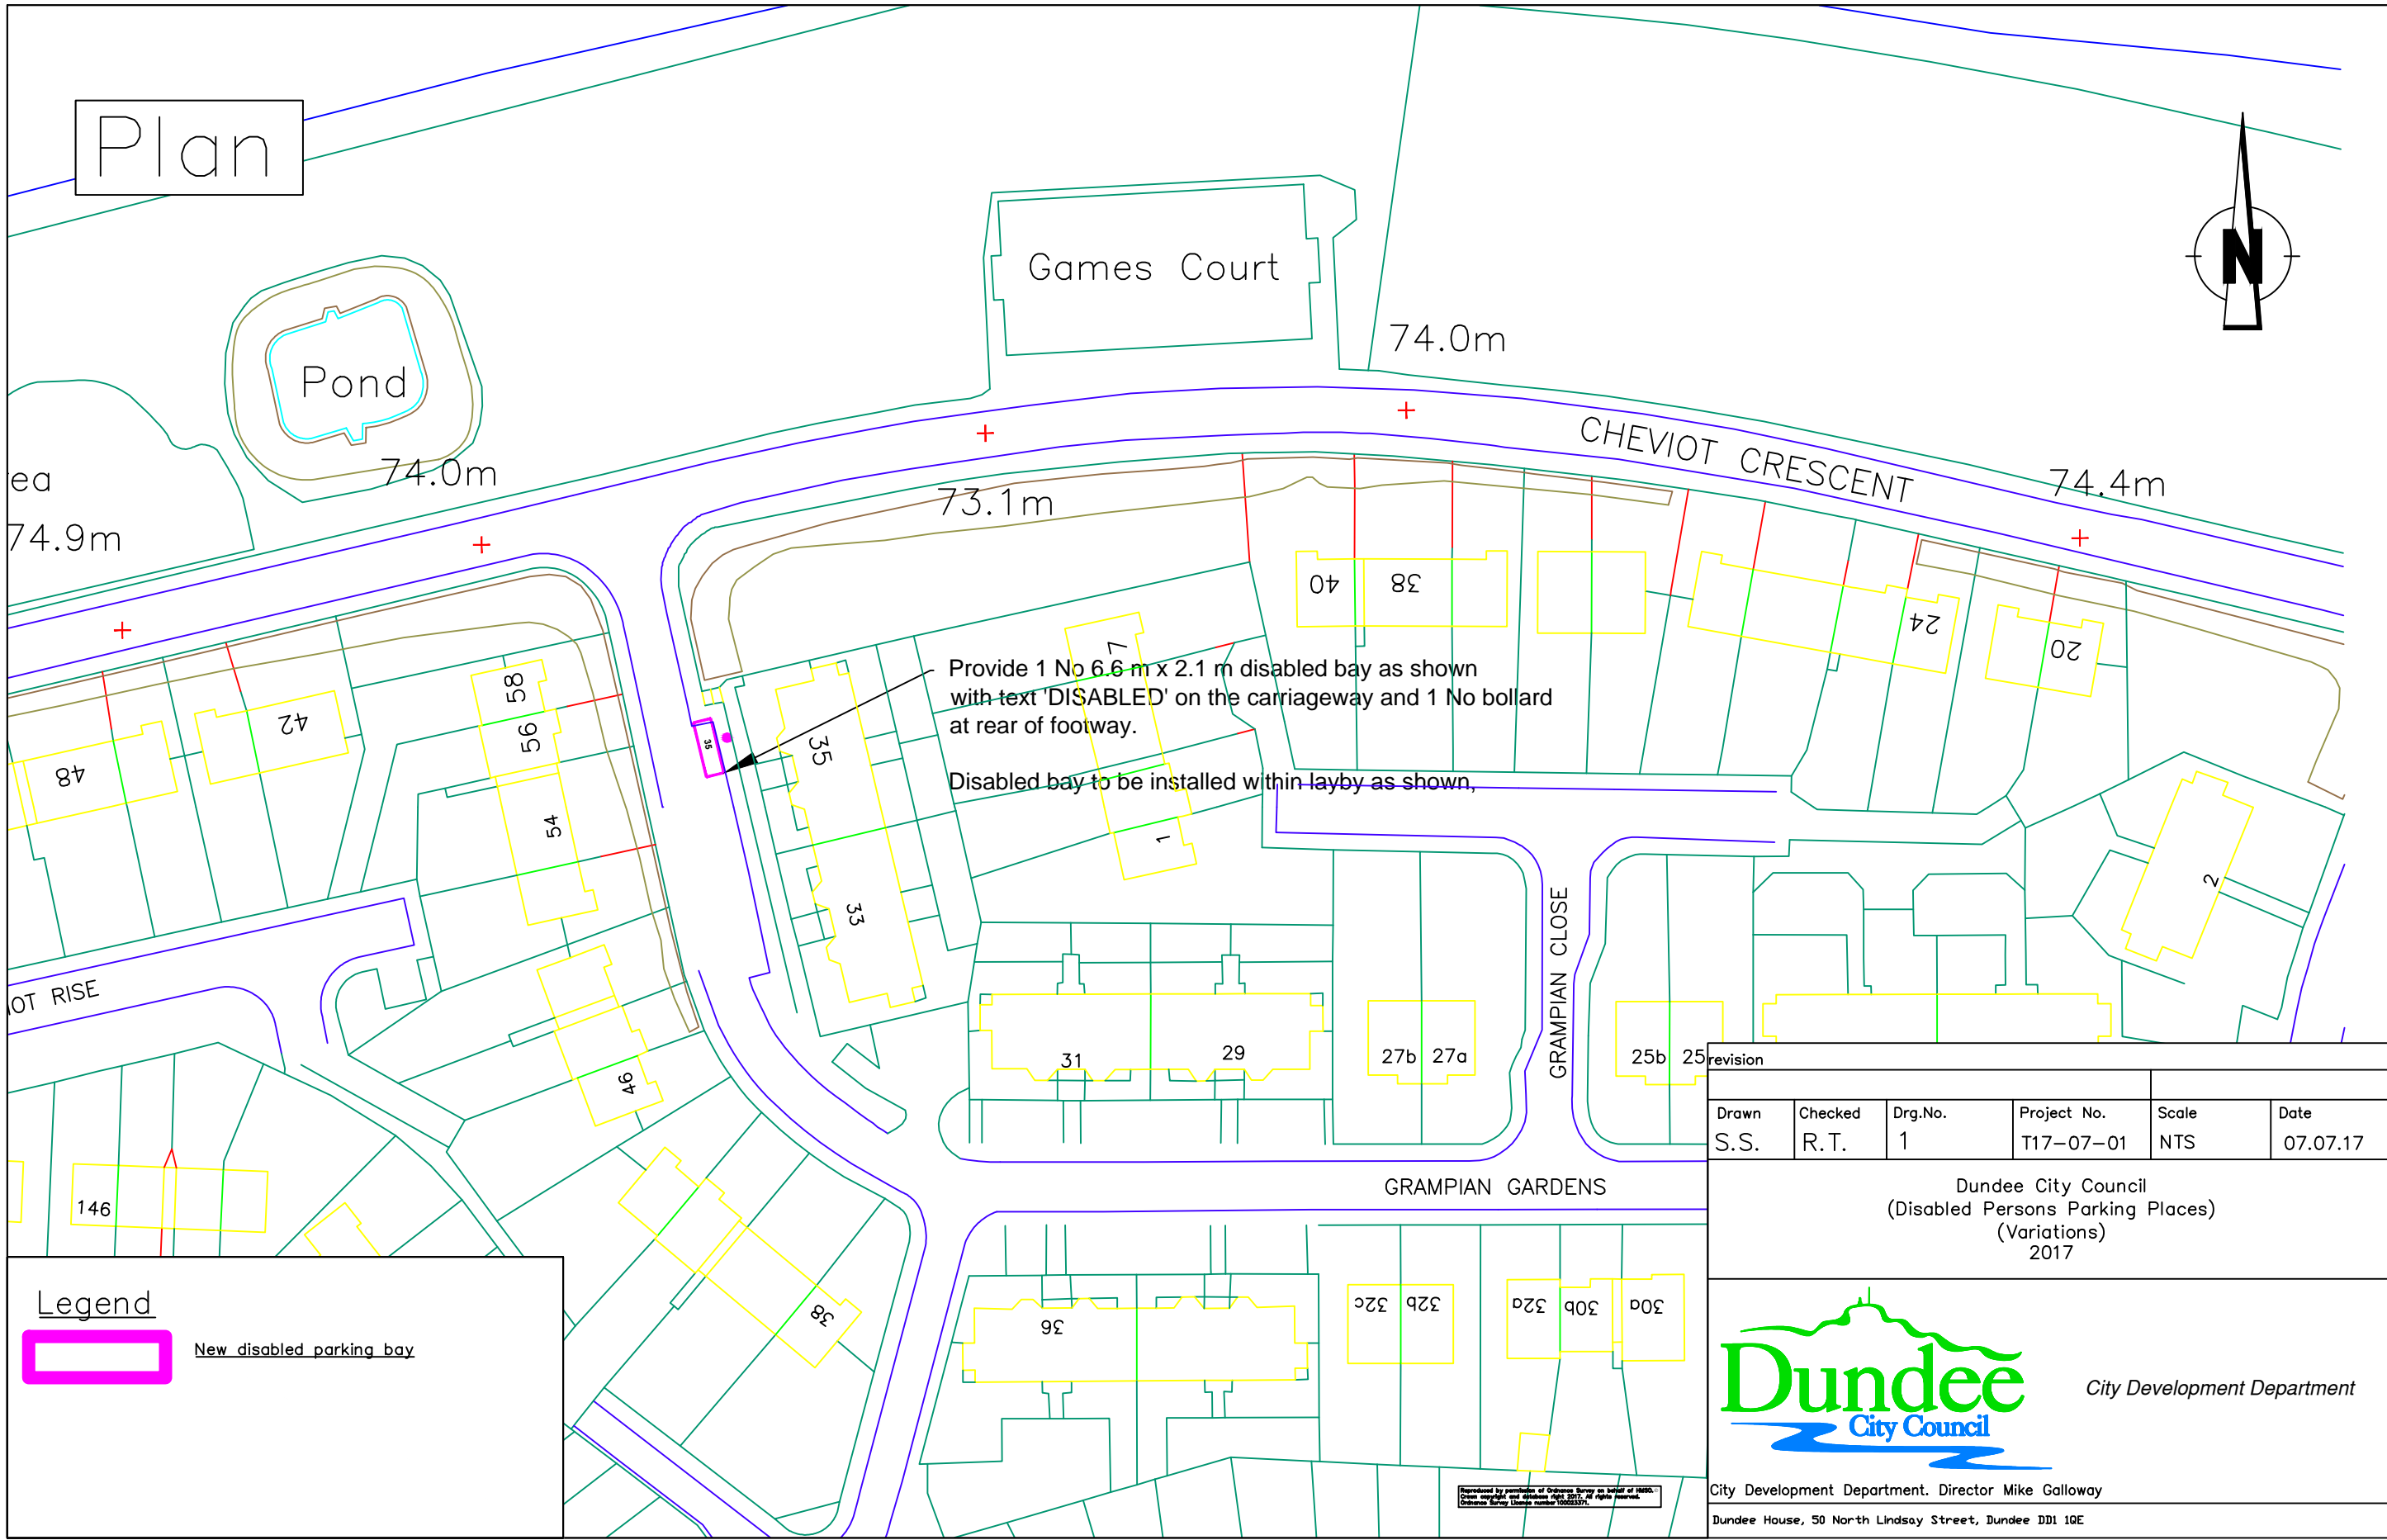



Plan

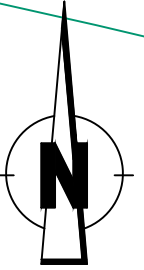

Provide 1 No 6.6 m x 2.1 m disabled bay as shown with text 'DISABLED' on the carriageway and 1 No bollard at rear of footway.
 Disabled bay to be installed within layby as shown.

Legend

 New disabled parking bay

revision					
Drawn	Checked	Drg.No.	Project No.	Scale	Date
S.S.	R.T.	1	T17-07-01	NTS	07.07.17

Dundee City Council
 (Disabled Persons Parking Places)
 (Variations)
 2017





City Development Department

City Development Department, Director Mike Galloway
 Dundee House, 50 North Lindsay Street, Dundee DD1 1QE

Prepared by permission of Ordnance Survey on behalf of HMSO.
 Crown copyright and adjacent rights 2017. All rights reserved.
 Ordnance Survey Licence number 100033374.


Plan

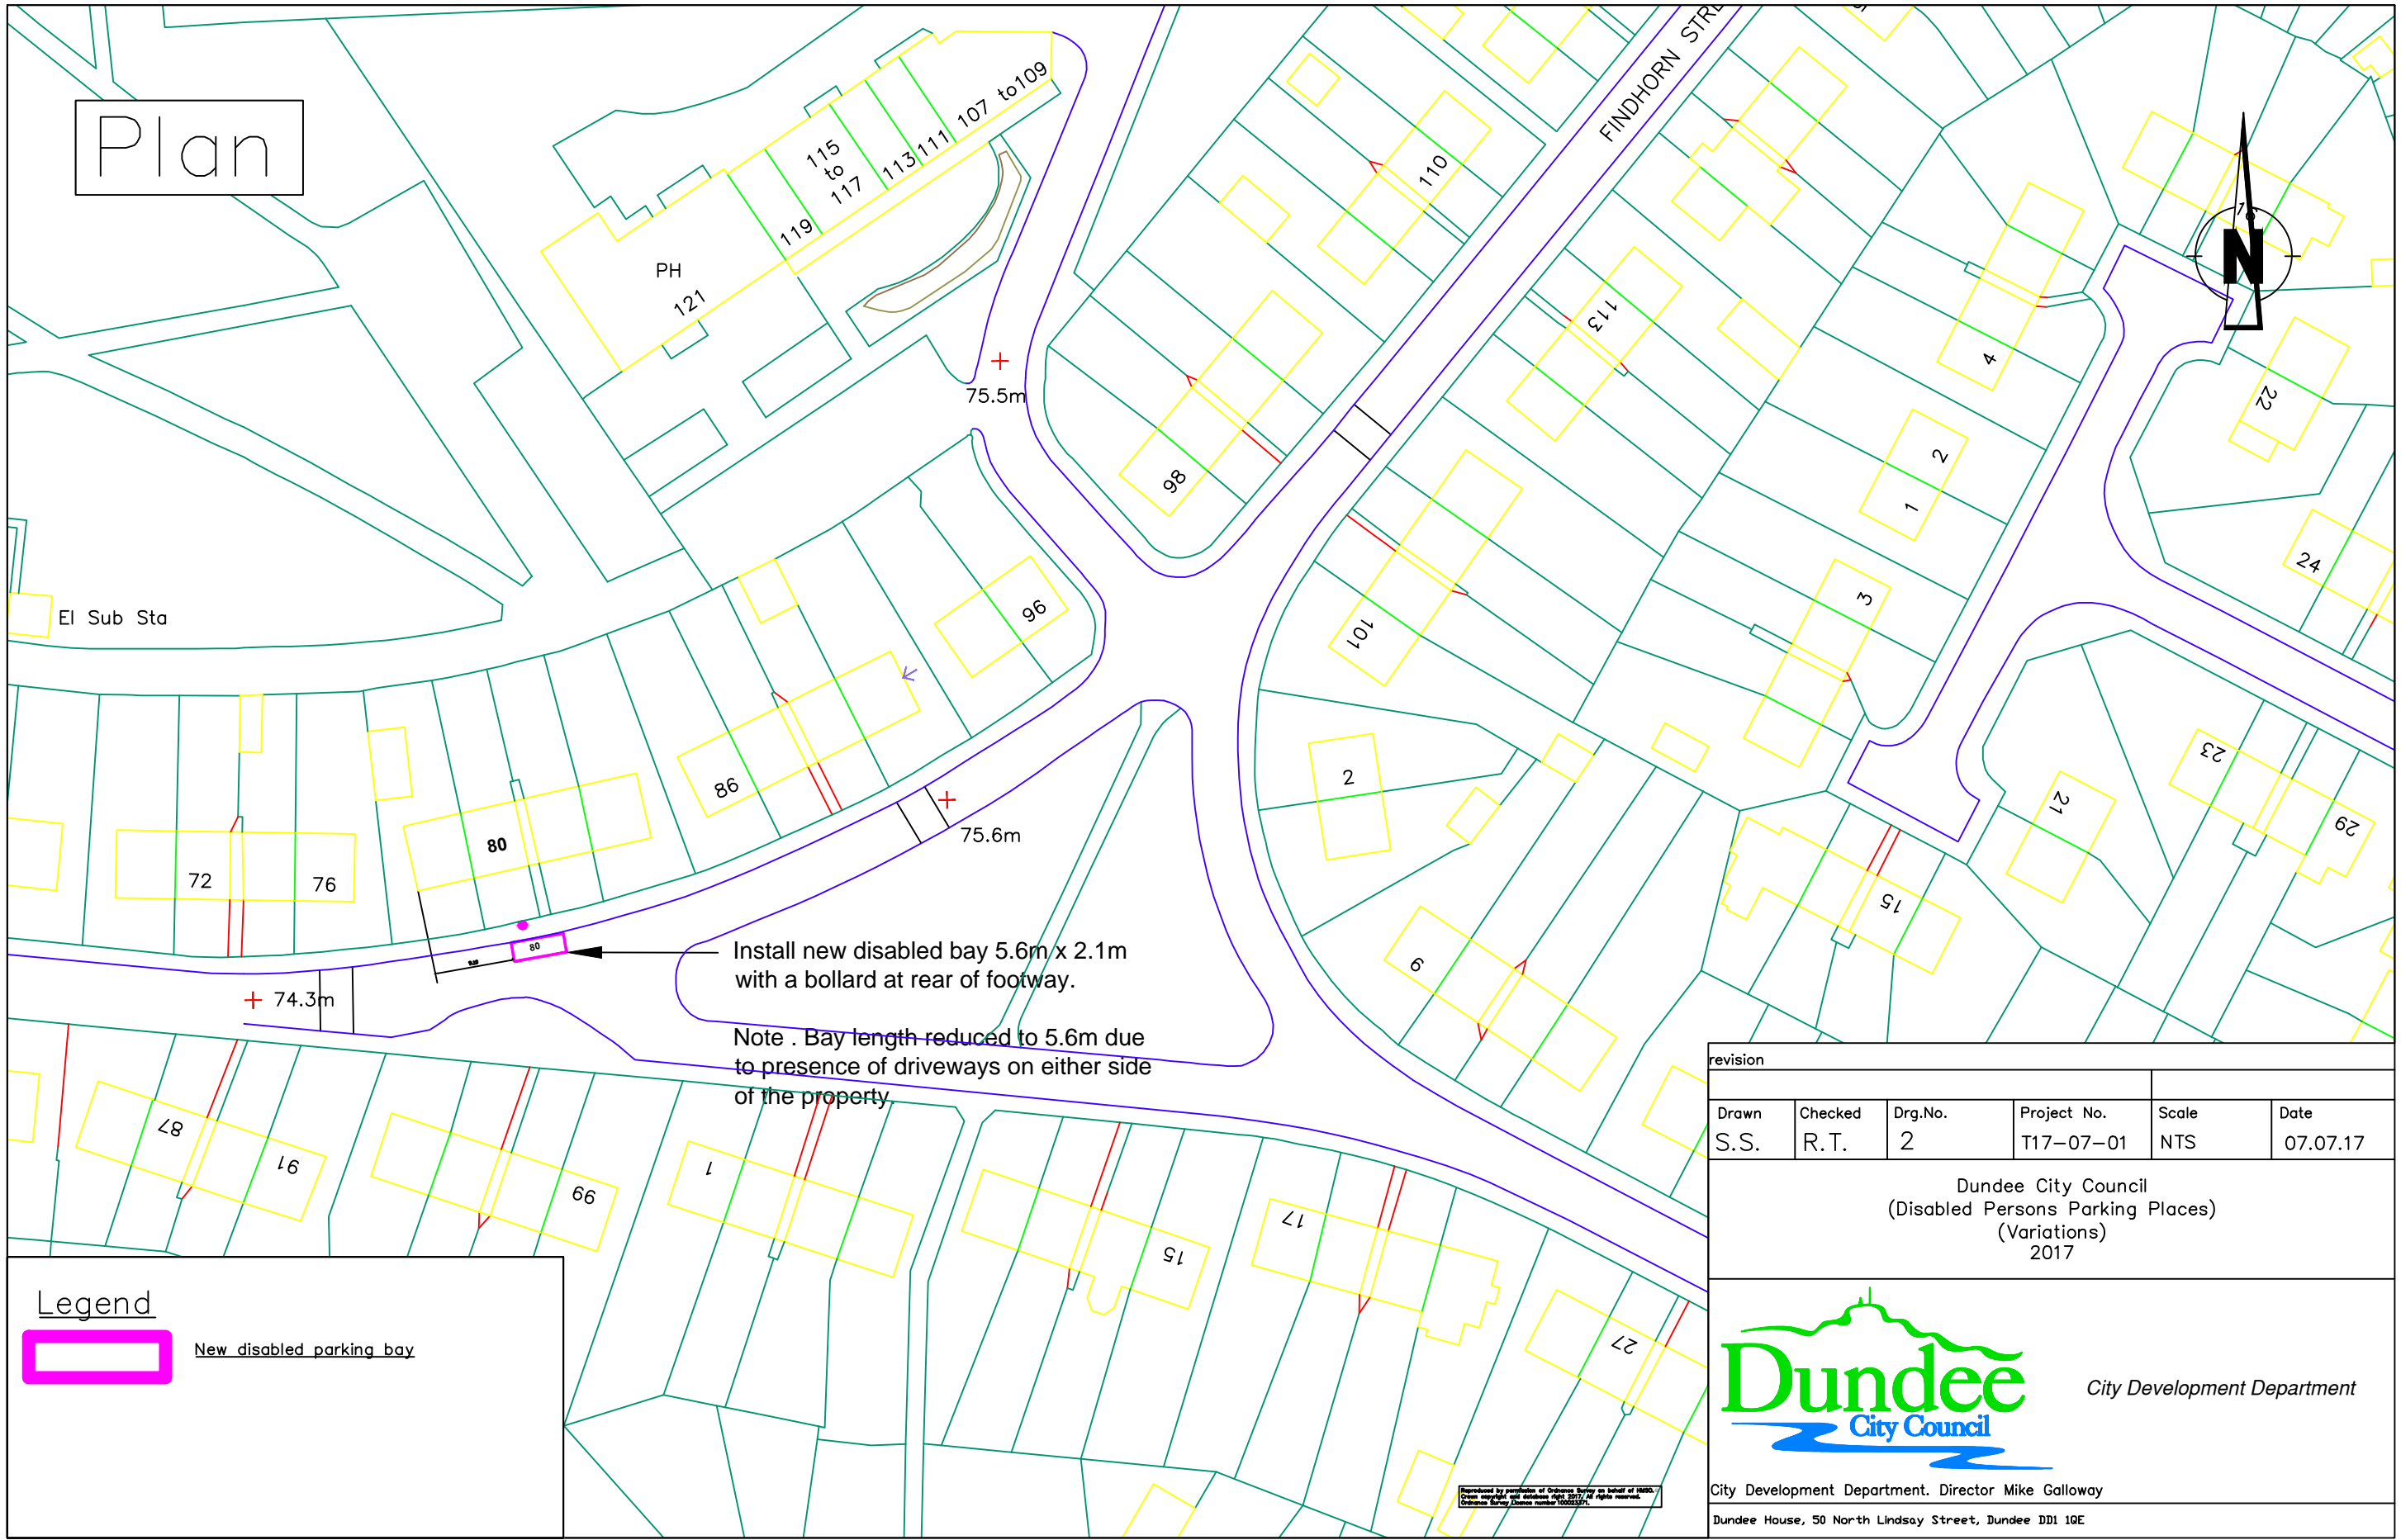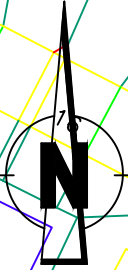

Install new disabled bay 5.6m x 2.1m with a bollard at rear of footway.
 Note . Bay length reduced to 5.6m due to presence of driveways on either side of the property.



Legend

 New disabled parking bay

revision					
Drawn	Checked	Drg.No.	Project No.	Scale	Date
S.S.	R.T.	2	T17-07-01	NTS	07.07.17
Dundee City Council (Disabled Persons Parking Places) (Variations) 2017					
			City Development Department		
City Development Department. Director Mike Galloway Dundee House, 50 North Lindsay Street, Dundee DD1 1QE					

Prepared by permission of Ordnance Survey on behalf of HMRS. Crown copyright and database right 2017. All rights reserved. Ordnance Survey Licence number 100025774.

Plan

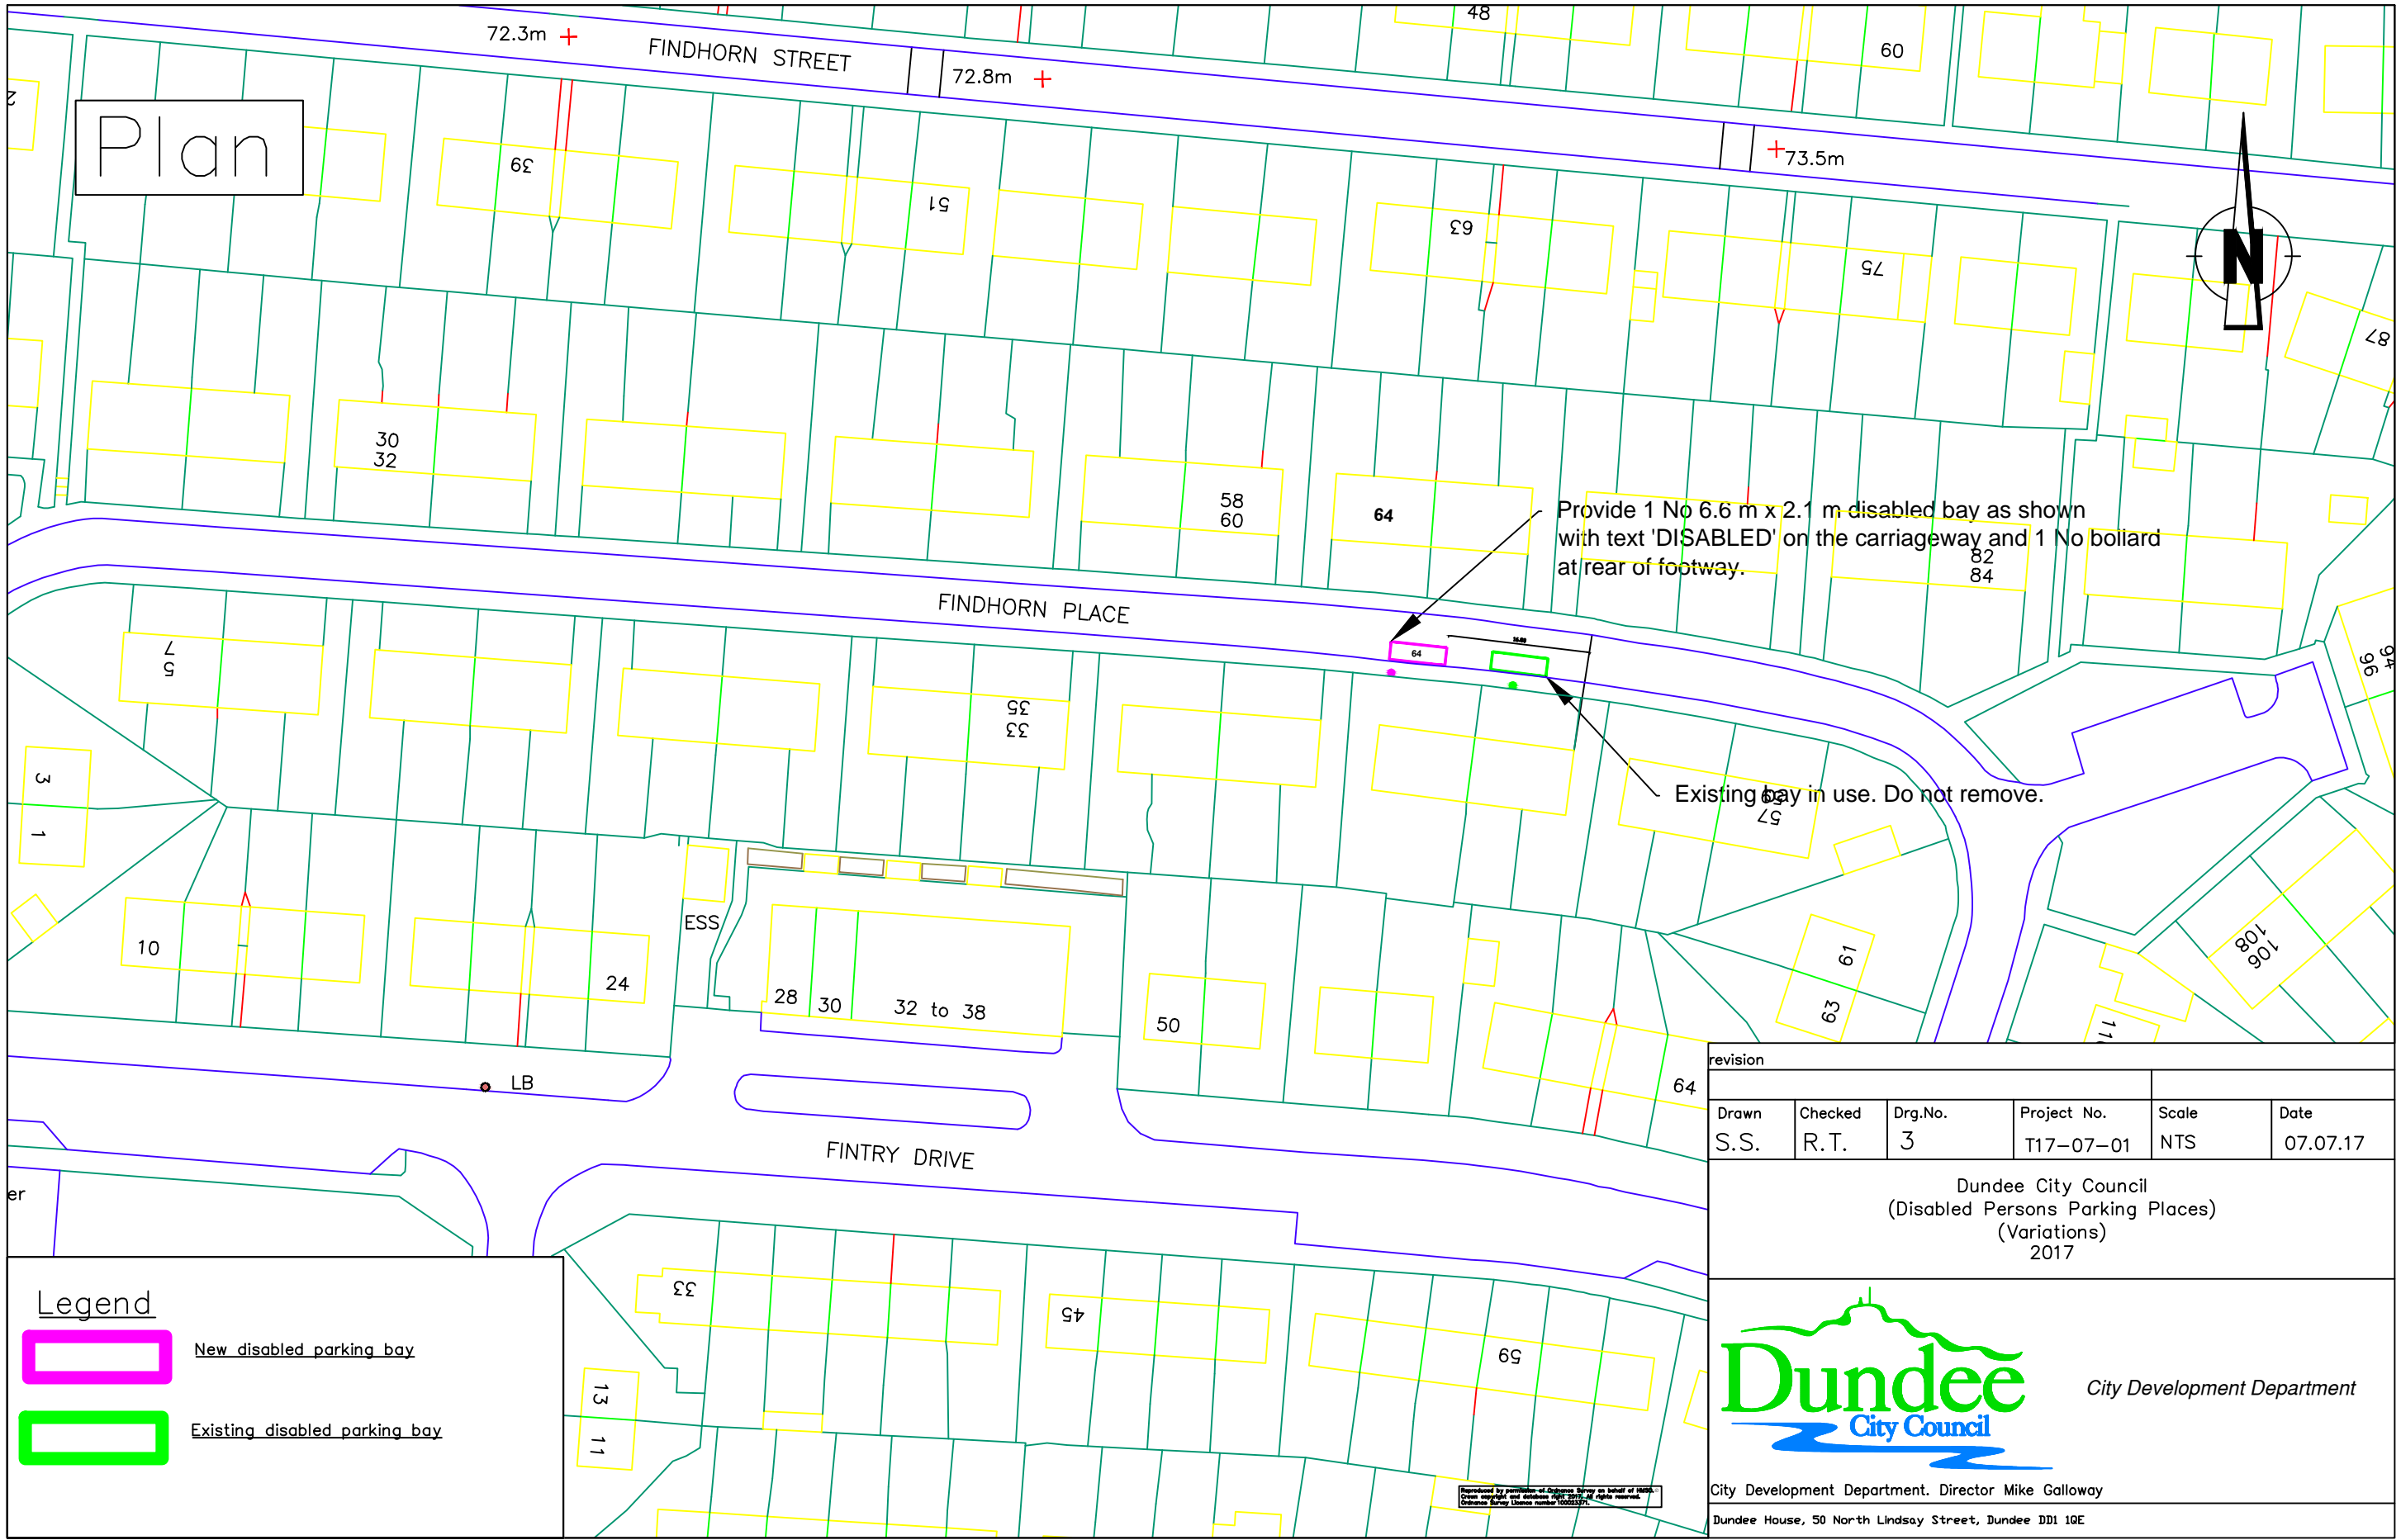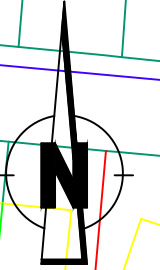

Provide 1 No 6.6 m x 2.1 m disabled bay as shown with text 'DISABLED' on the carriageway and 1 No bollard at rear of footway.

Existing bay in use. Do not remove.

- Legend**
- New disabled parking bay
 - Existing disabled parking bay

revision					
Drawn	Checked	Drng.No.	Project No.	Scale	Date
S.S.	R.T.	3	T17-07-01	NTS	07.07.17


Dundee City Council
 (Disabled Persons Parking Places)
 (Variations)
 2017




City Development Department

City Development Department, Director Mike Galloway
 Dundee House, 50 North Lindsay Street, Dundee DD1 1QE

Prepared by permission of Dundee City Council on behalf of 100% Dundee City Council. All rights reserved. Dundee Survey Licence number 10002371.

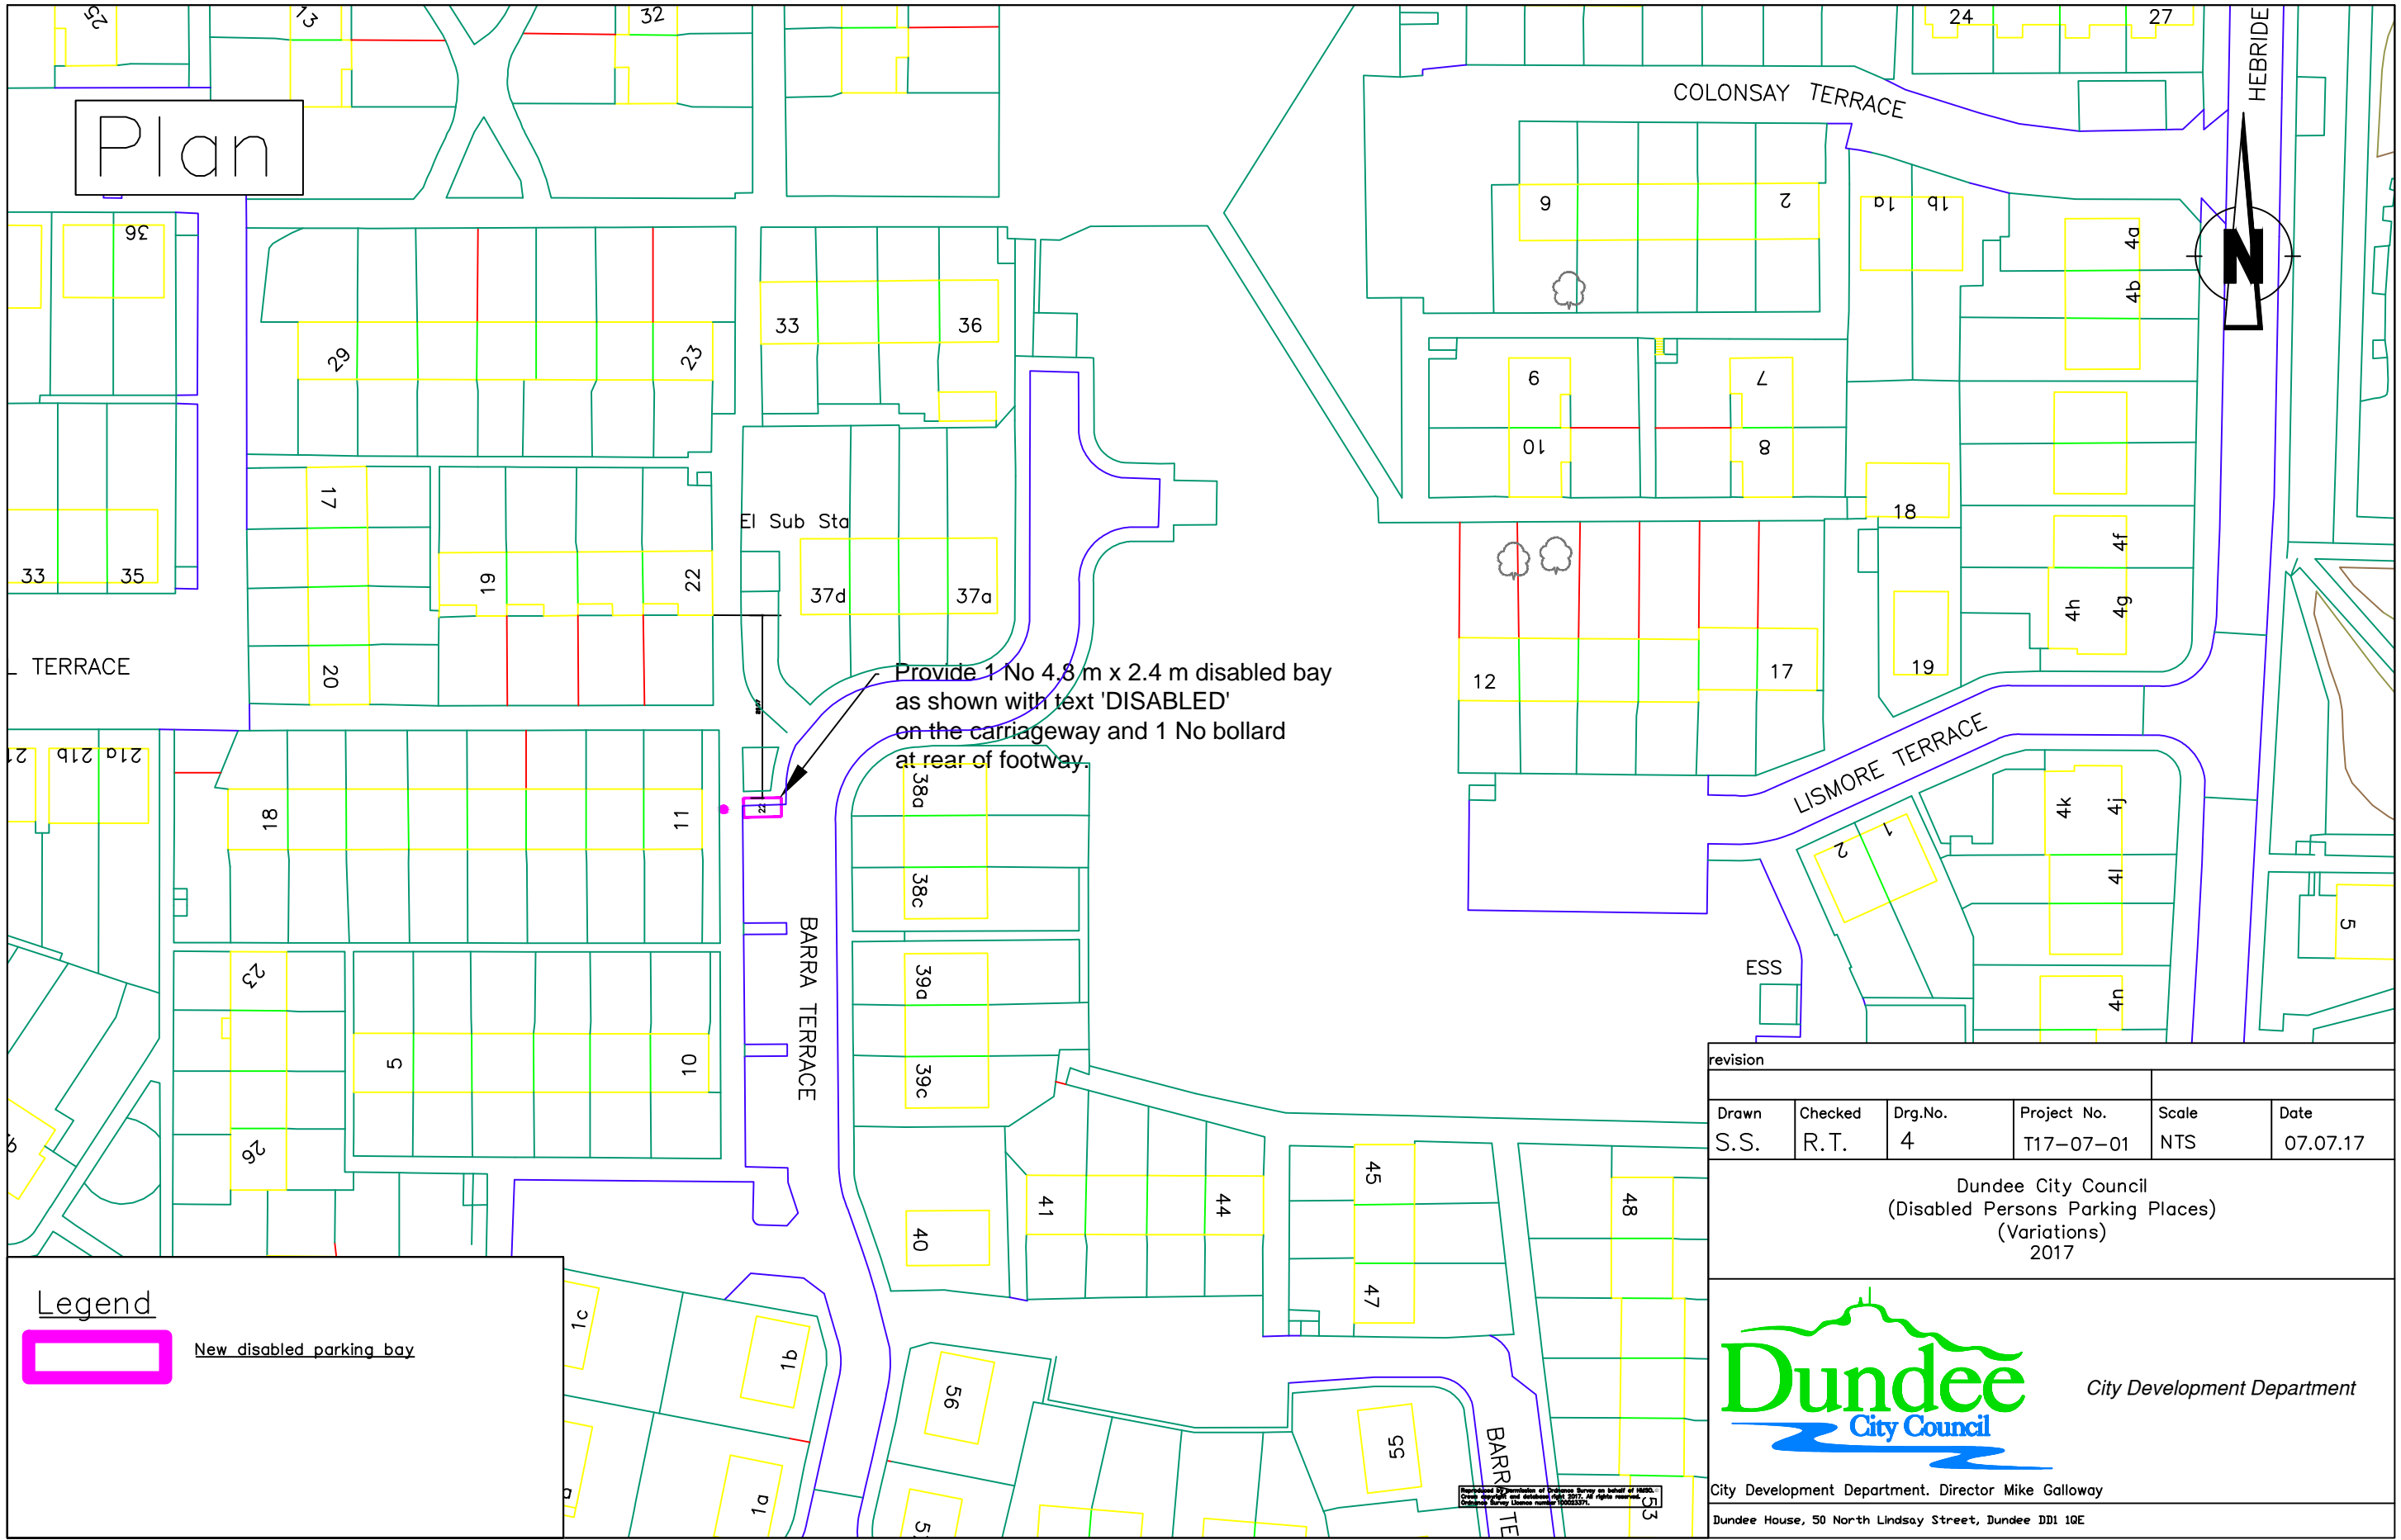

Plan

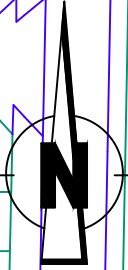

Provide 1 No 4.8 m x 2.4 m disabled bay as shown with text 'DISABLED' on the carriageway and 1 No bollard at rear of footway.

Legend

 New disabled parking bay

revision					
Drawn	Checked	Drng.No.	Project No.	Scale	Date
S.S.	R.T.	4	T17-07-01	NTS	07.07.17

Dundee City Council
(Disabled Persons Parking Places)
(Variations)
2017



City Development Department

City Development Department, Director Mike Galloway
Dundee House, 50 North Lindsay Street, Dundee DD1 1QE

Notwithstanding to whomsoever the rights of copyright in this drawing shall vest, the copyright in this drawing shall remain the property of Dundee City Council. No part of this drawing may be reproduced, stored in a retrieval system, or transmitted in any form or by any means, electronic, mechanical, photocopying, recording, or by any information storage or retrieval system, without the prior written permission of Dundee City Council.



Plan

Provide 1 No 6.6 m x 2.1 m disabled bay as shown with text 'DISABLED' on the carriageway and 1 No bollard at rear of footway. New bay to be tagged on to existing bay as shown.

Existing bay and bollard in use. Do not remove.

Provide 1 No 6.6 m x 2.1 m disabled bay as shown with text 'DISABLED' on the carriageway and 1 No bollard at rear of footway.

Existing bay in use. Do not remove.

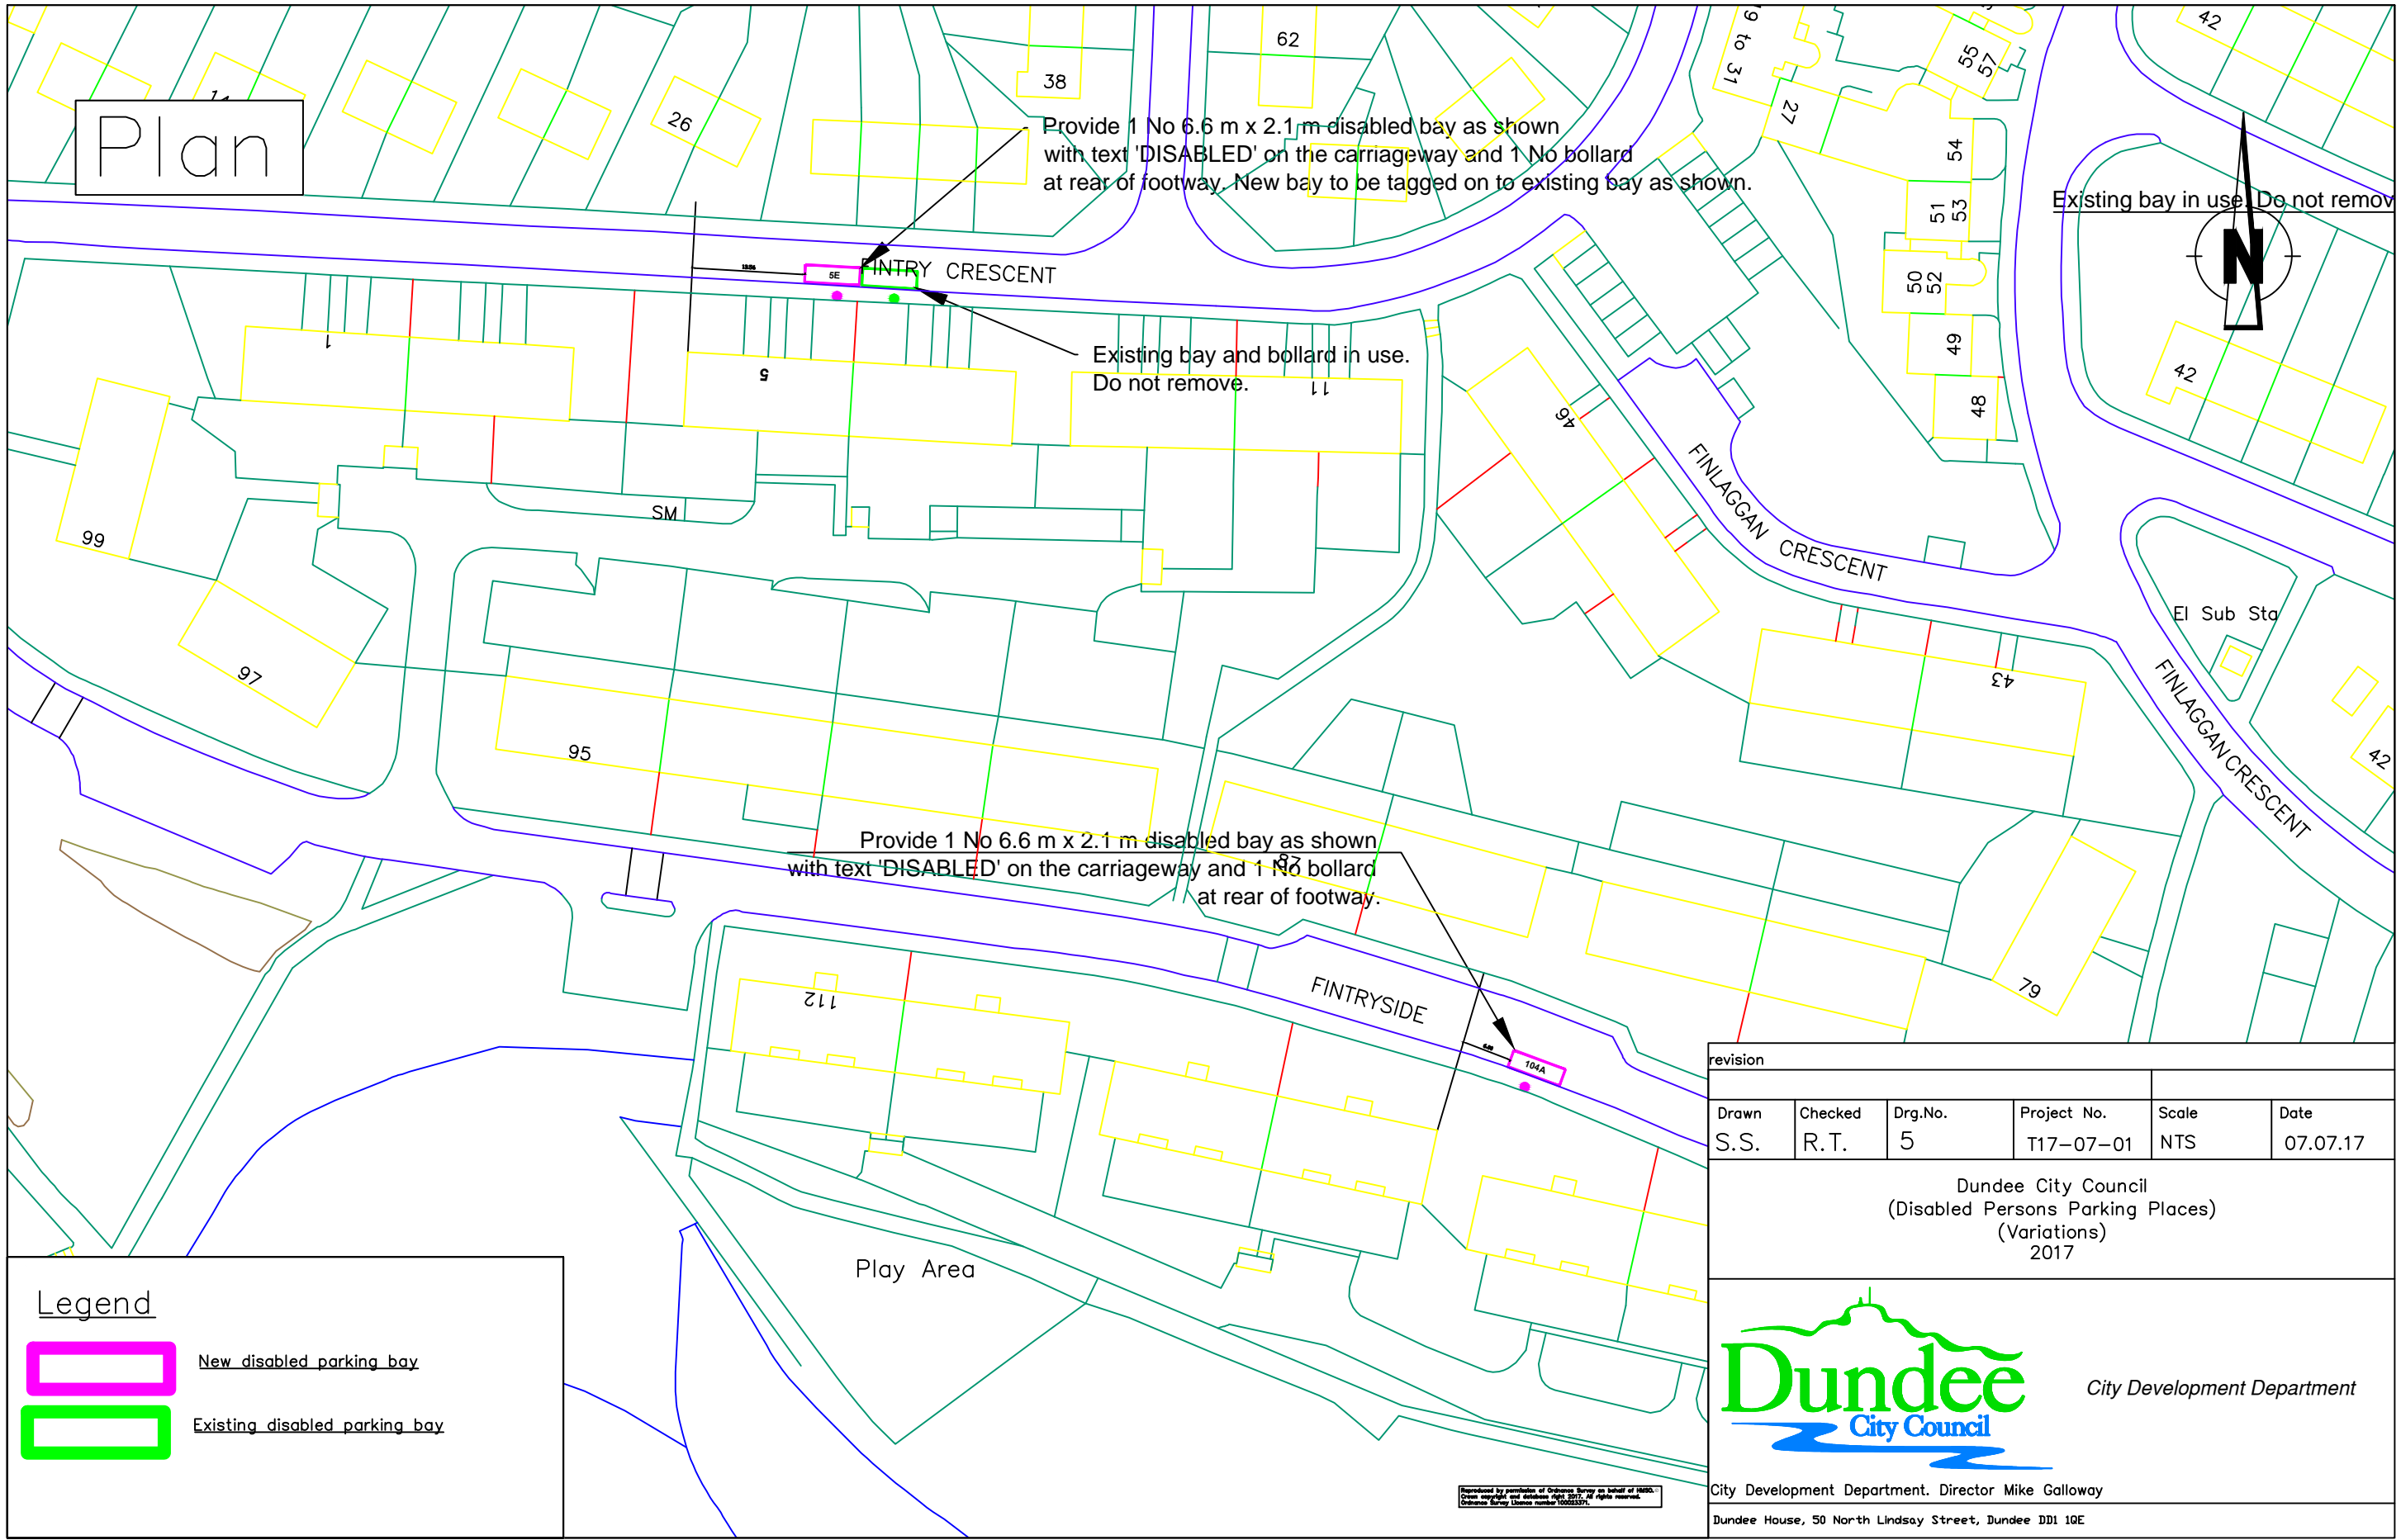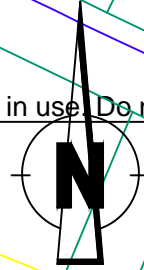

Legend

- New disabled parking bay
- Existing disabled parking bay

revision					
Drawn	Checked	Drg.No.	Project No.	Scale	Date
S.S.	R.T.	5	T17-07-01	NTS	07.07.17

Dundee City Council
(Disabled Persons Parking Places)
(Variations)
2017





City Development Department

City Development Department. Director Mike Galloway
Dundee House, 50 North Lindsay Street, Dundee DD1 1QE



Reproduced by permission of Ordnance Survey on behalf of HMRS. Crown copyright and database right 2017. All rights reserved. Ordnance Survey Licence number 100033374.

Plan

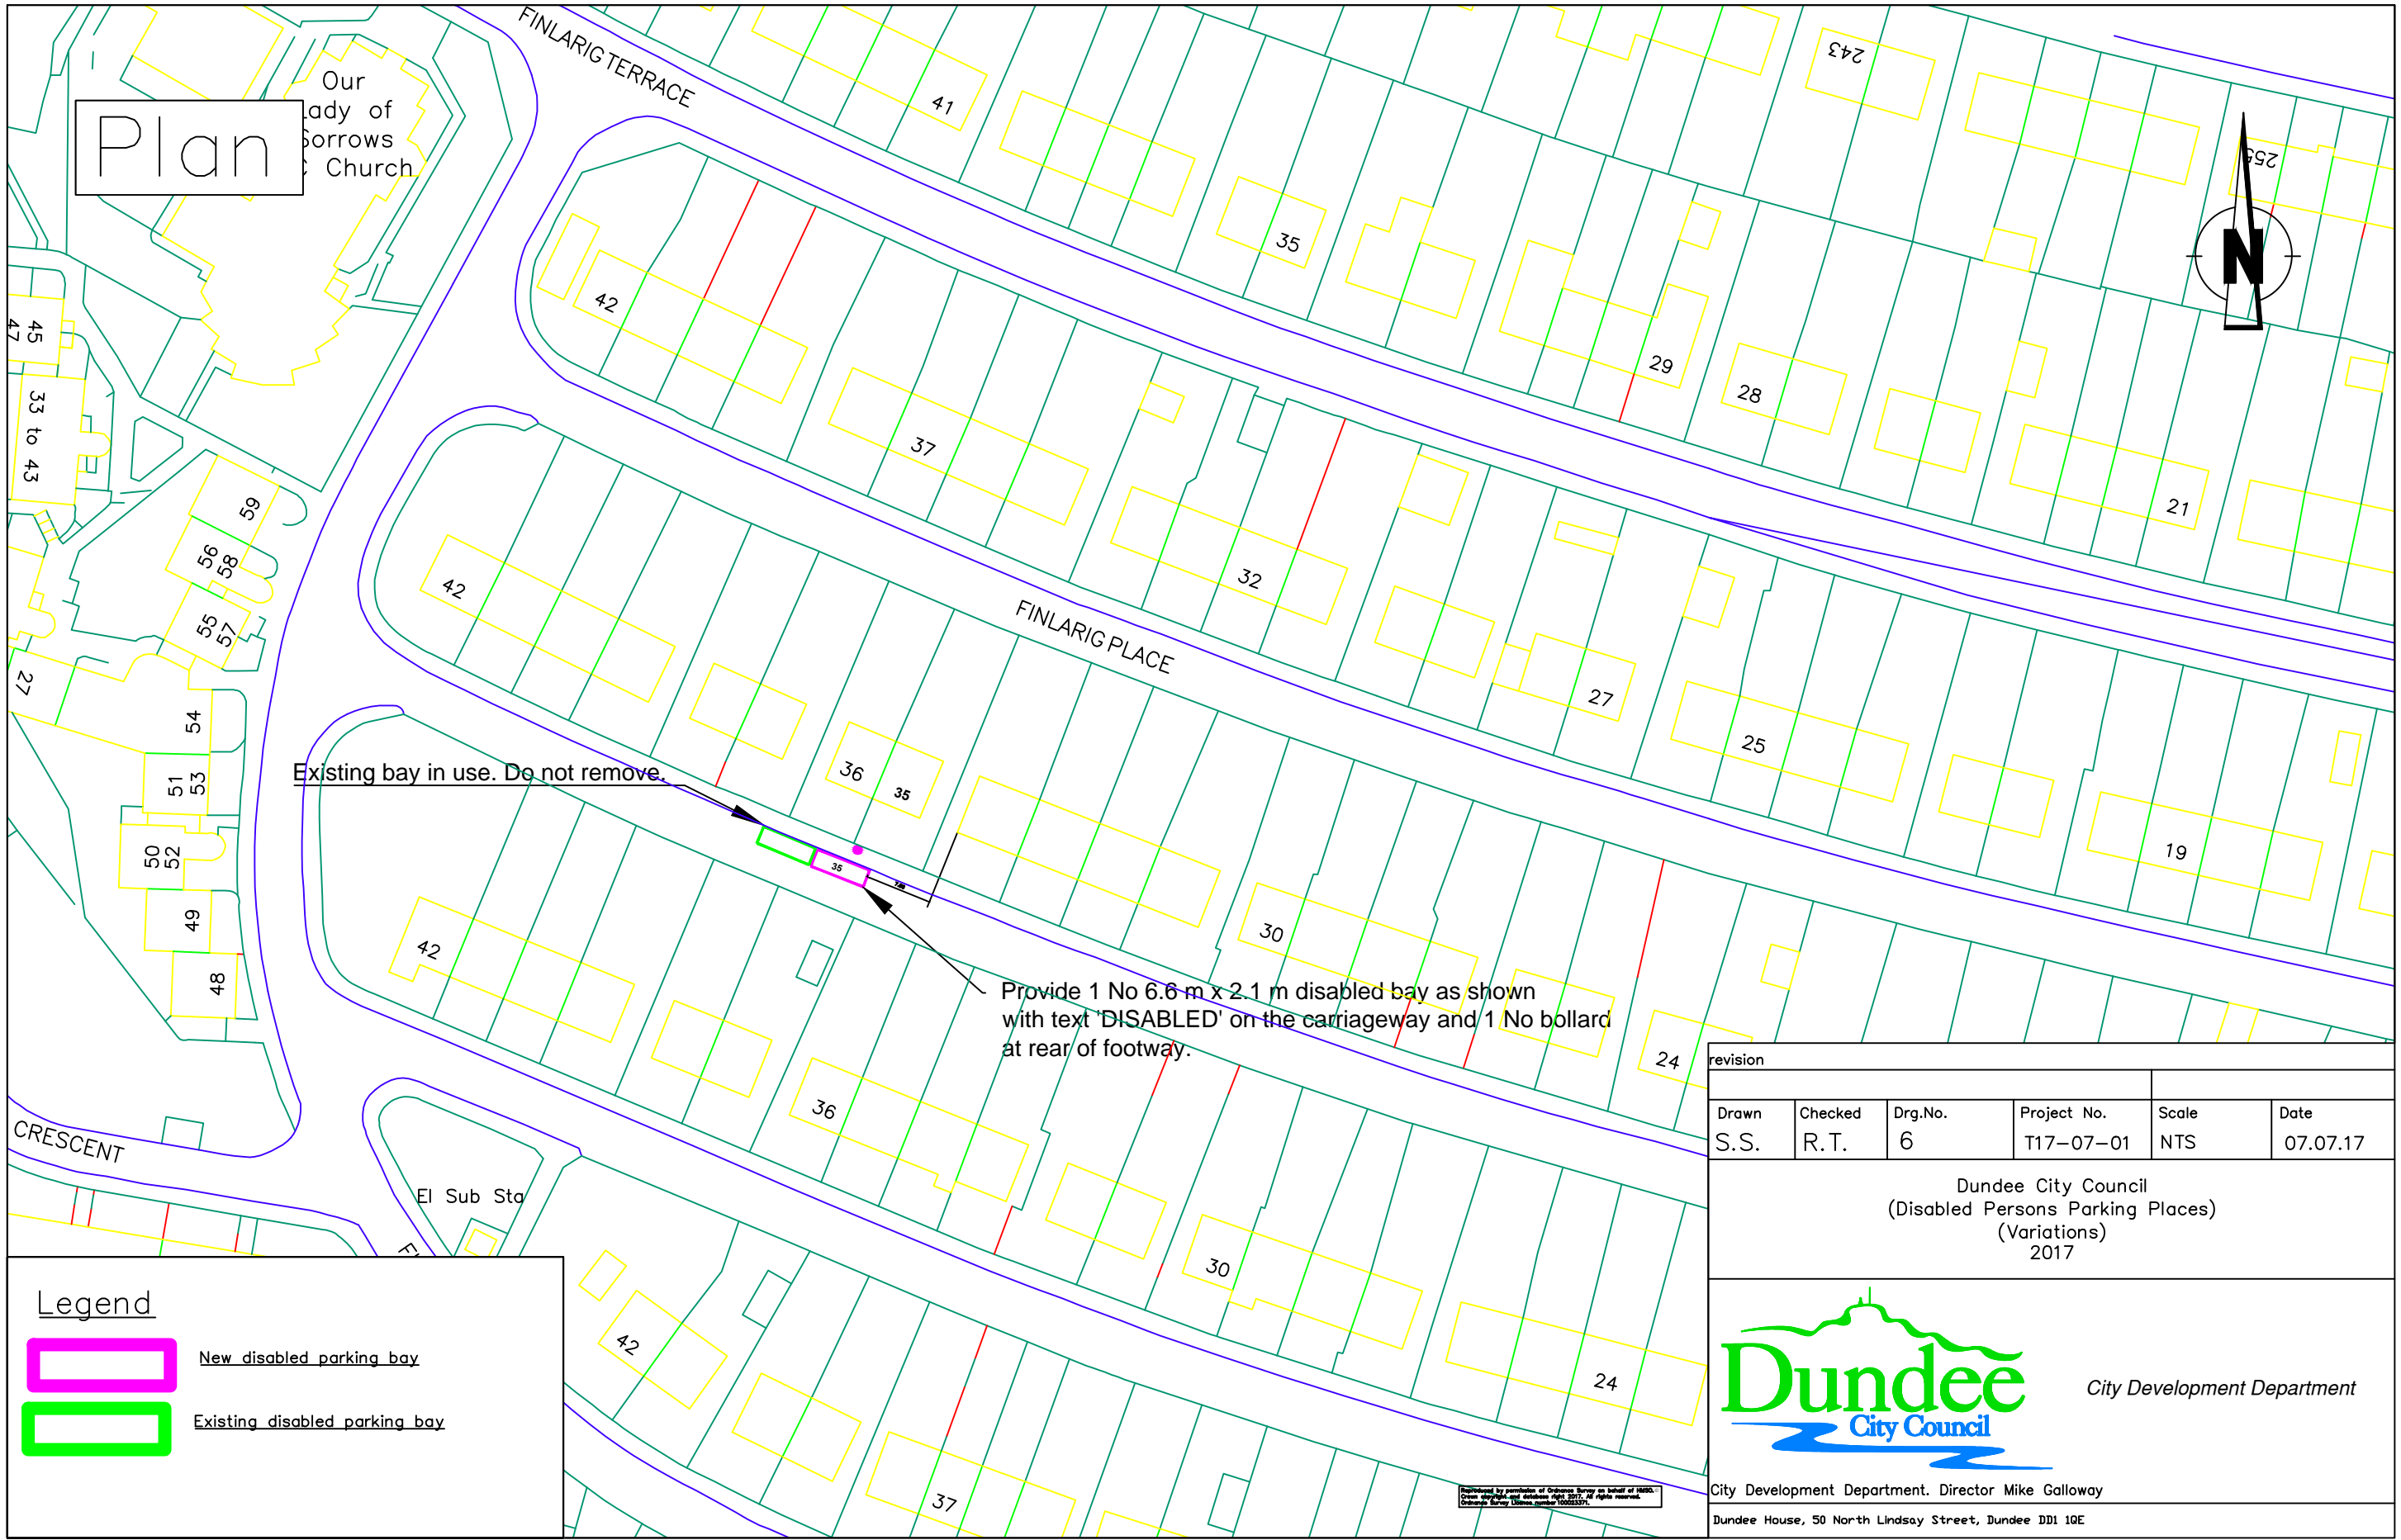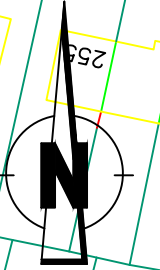Our Lady of
Dorrows
Church



Legend

-  New disabled parking bay
-  Existing disabled parking bay

revision					
Drawn	Checked	Drg.No.	Project No.	Scale	Date
S.S.	R.T.	6	T17-07-01	NTS	07.07.17

Dundee City Council
(Disabled Persons Parking Places)
(Variations)
2017




City Development Department

City Development Department, Director Mike Galloway
Dundee House, 50 North Lindsay Street, Dundee DD1 1QE

Reproduced by permission of Ordnance Survey on behalf of HMRS. Crown Copyright and/or database right 2017. All rights reserved. Ordnance Survey Licence number 100033374.

Plan

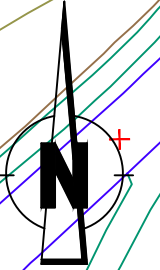

FINLAGGAN PLACE

FINLAGGAN CRESCENT

FINTRYSIDE

Provide 1 No 6.6 m x 2.1 m disabled bay as shown with text 'DISABLED' on the carriageway and 1 No bollard at rear of footway.

Legend

 New disabled parking bay

revision					
Drawn	Checked	Drg.No.	Project No.	Scale	Date
S.S.	R.T.	7	T17-07-01	NTS	07.07.17

Dundee City Council
(Disabled Persons Parking Places)
(Variations)
2017




City Development Department

City Development Department, Director Mike Galloway
Dundee House, 50 North Lindsay Street, Dundee DD1 1QE

Reproduced by permission of Ordnance Survey on behalf of HMRS. Crown copyright and database right 2017. All rights reserved. Ordnance Survey Licence number 100033374.

Plan

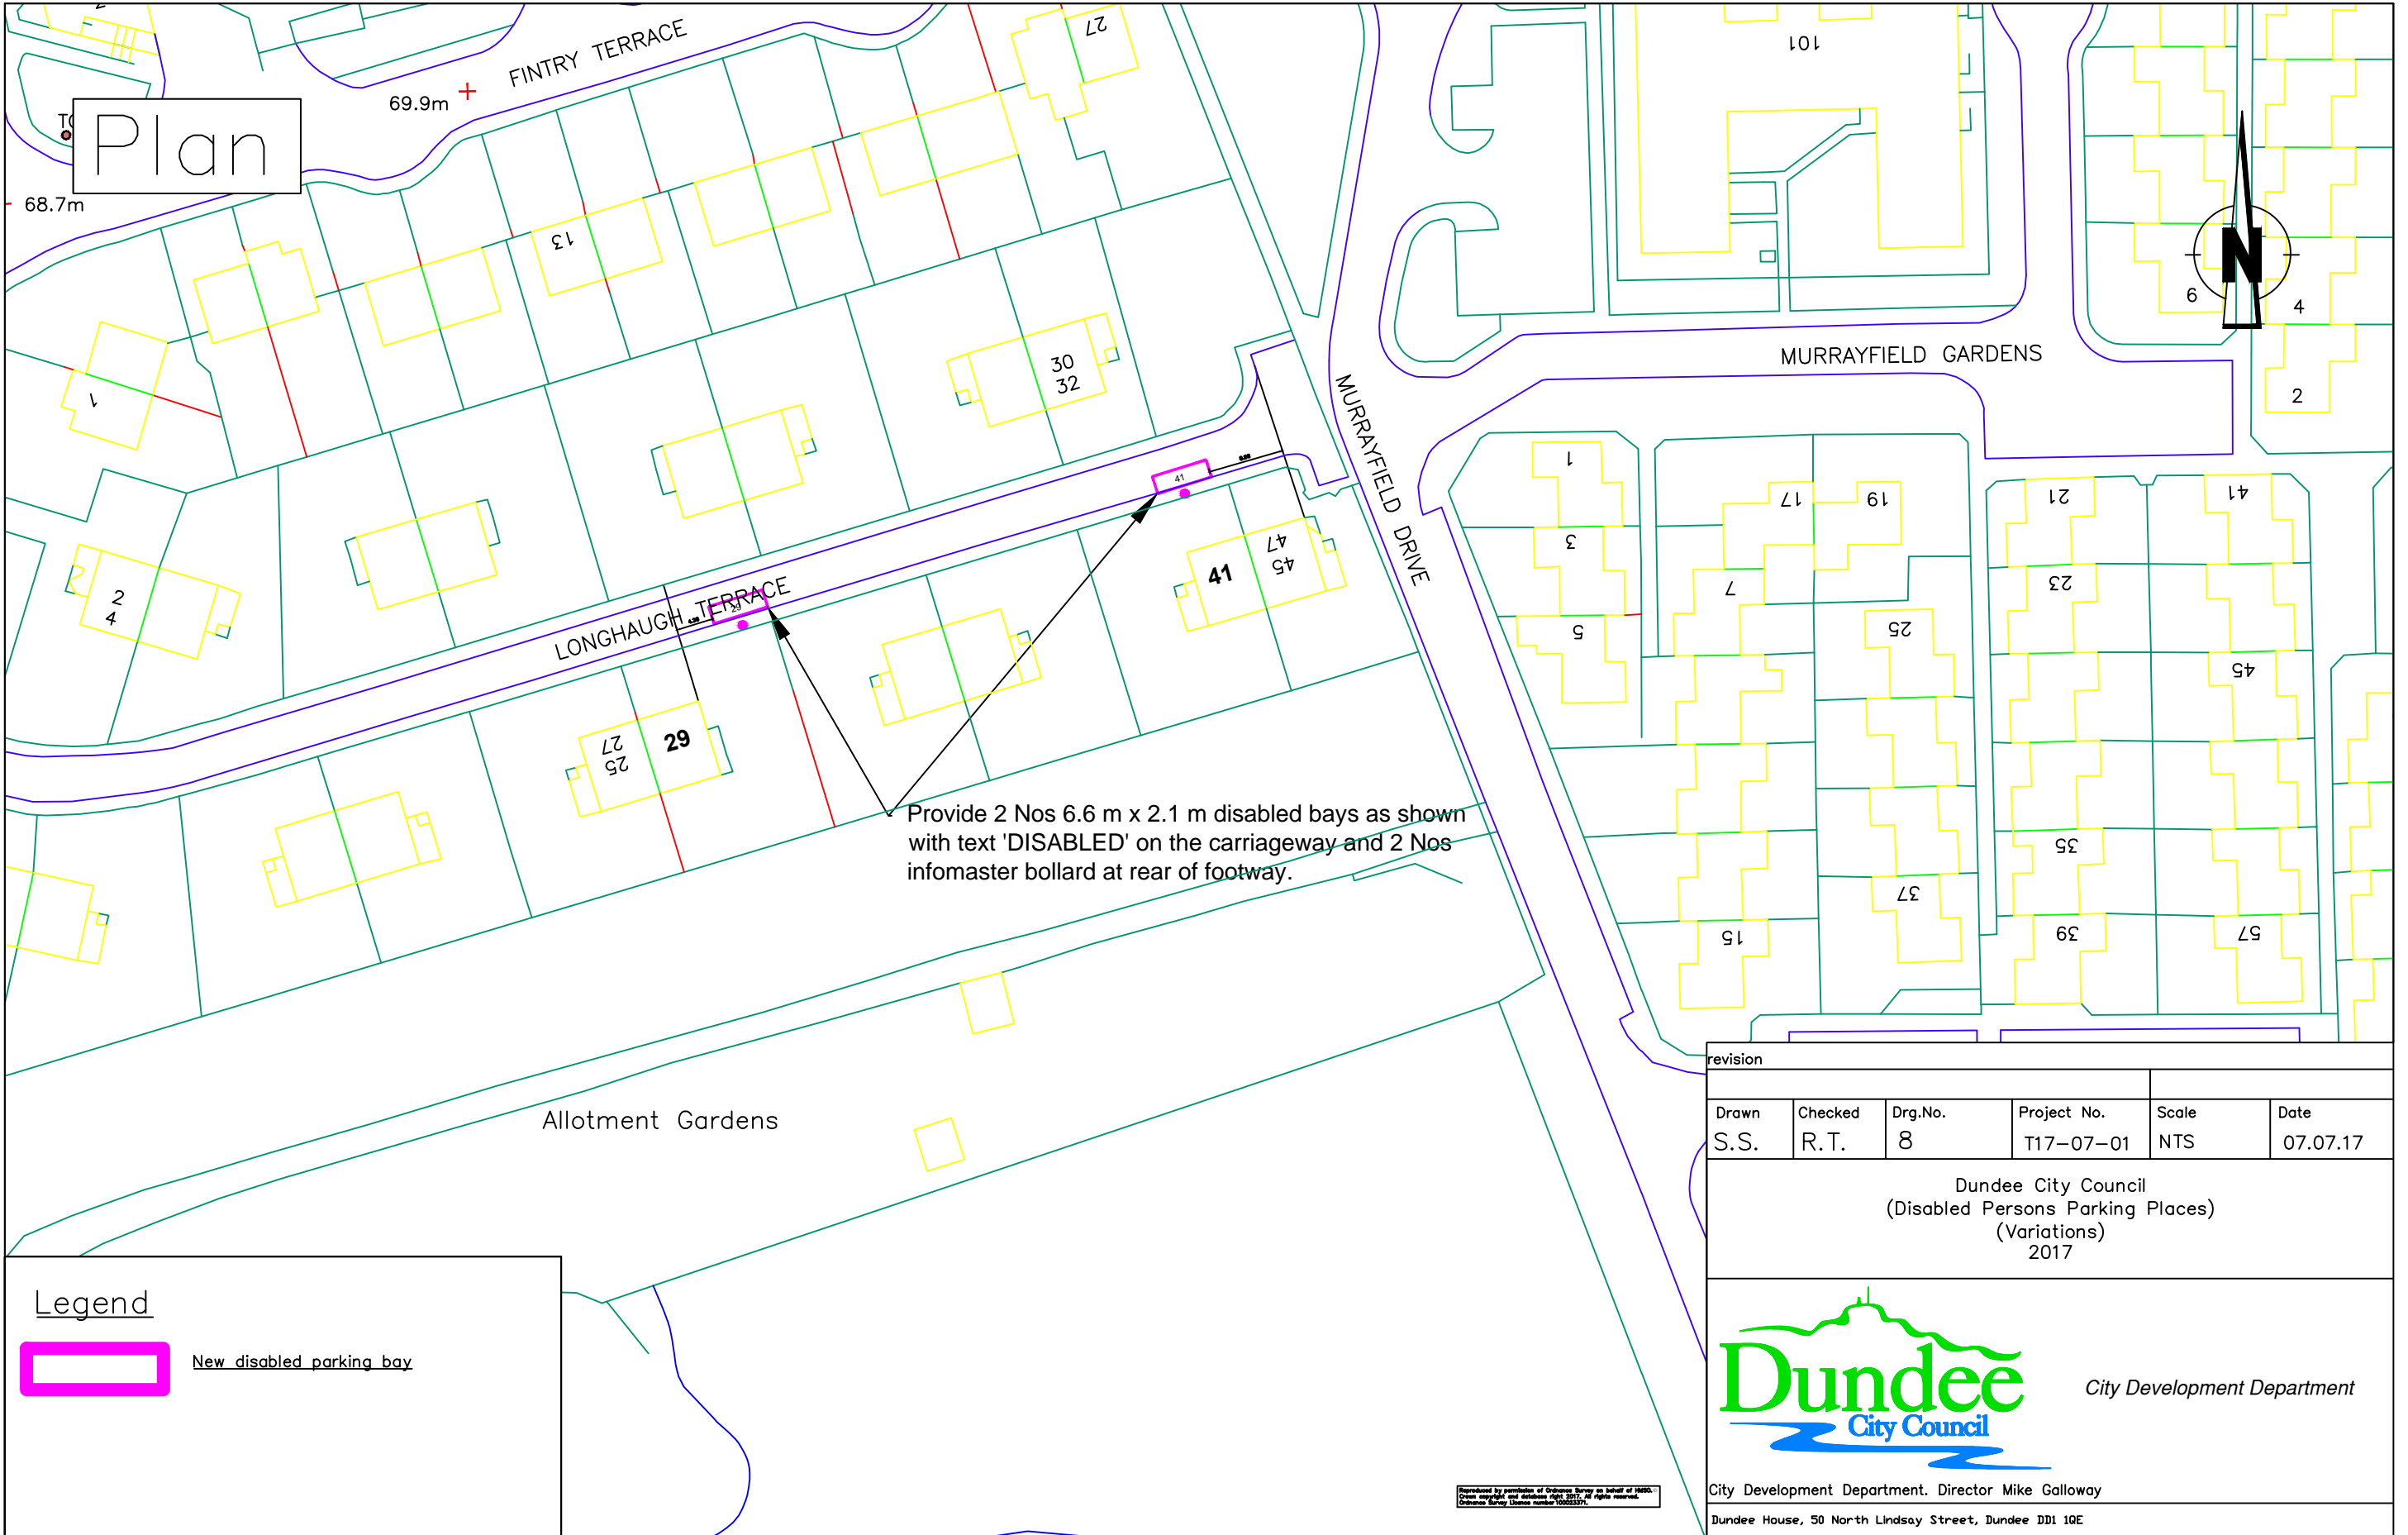

Legend

 New disabled parking bay

Provide 2 Nos 6.6 m x 2.1 m disabled bays as shown with text 'DISABLED' on the carriageway and 2 Nos infomaster bollard at rear of footway.

revision					
Drawn	Checked	Drg.No.	Project No.	Scale	Date
S.S.	R.T.	8	T17-07-01	NTS	07.07.17

Dundee City Council
 (Disabled Persons Parking Places)
 (Variations)
 2017




City Development Department

City Development Department. Director Mike Galloway
 Dundee House, 50 North Lindsay Street, Dundee DD1 1QE

Reproduced by permission of Ordnance Survey on behalf of HMRS. Crown copyright and database right 2017. All rights reserved. Ordnance Survey Licence number 100035374.

Plan

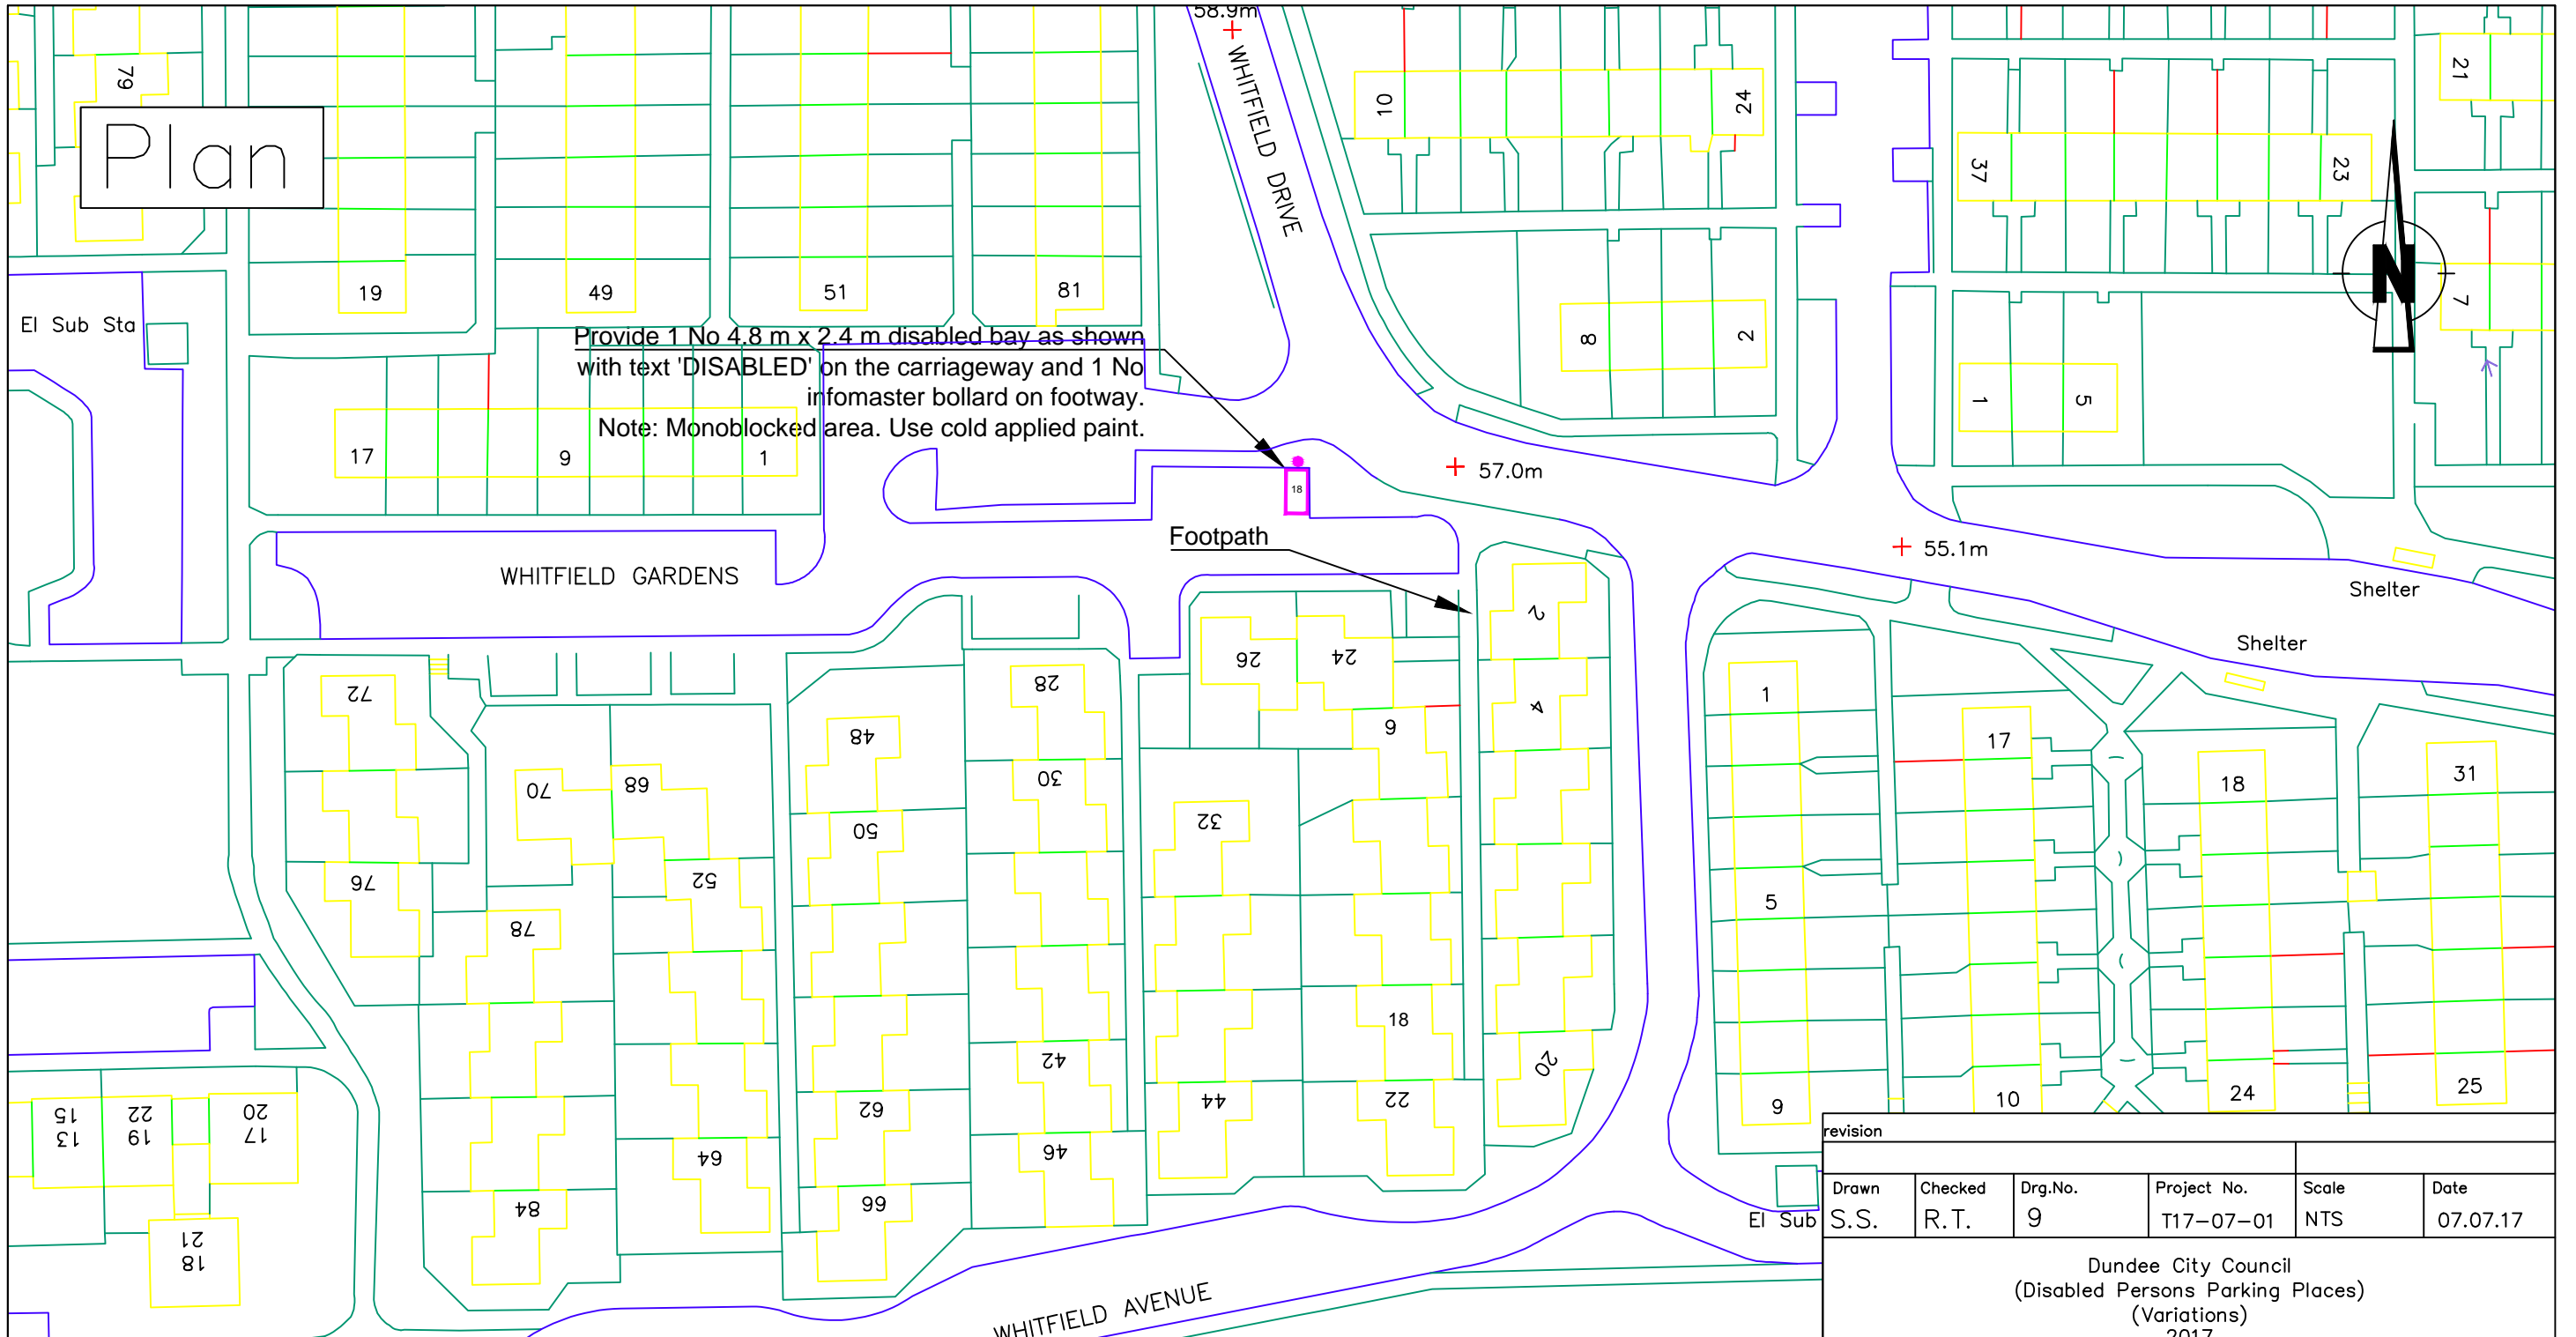

Provide 1 No 4.8 m x 2.4 m disabled bay as shown with text 'DISABLED' on the carriageway and 1 No infomaster bollard on footway.
 Note: Monoblocked area. Use cold applied paint.

Legend

 New disabled parking bay

revision					
Drawn	Checked	Drg.No.	Project No.	Scale	Date
S.S.	R.T.	9	T17-07-01	NTS	07.07.17

Dundee City Council
 (Disabled Persons Parking Places)
 (Variations)
 2017



City Development Department. Director Mike Galloway
 Dundee House, 50 North Lindsay Street, Dundee DD1 1QE

Reproduced by permission of Ordnance Survey on behalf of HMRS. Crown copyright and database right 2017. All rights reserved. Ordnance Survey Licence number 10003376.