


Plan

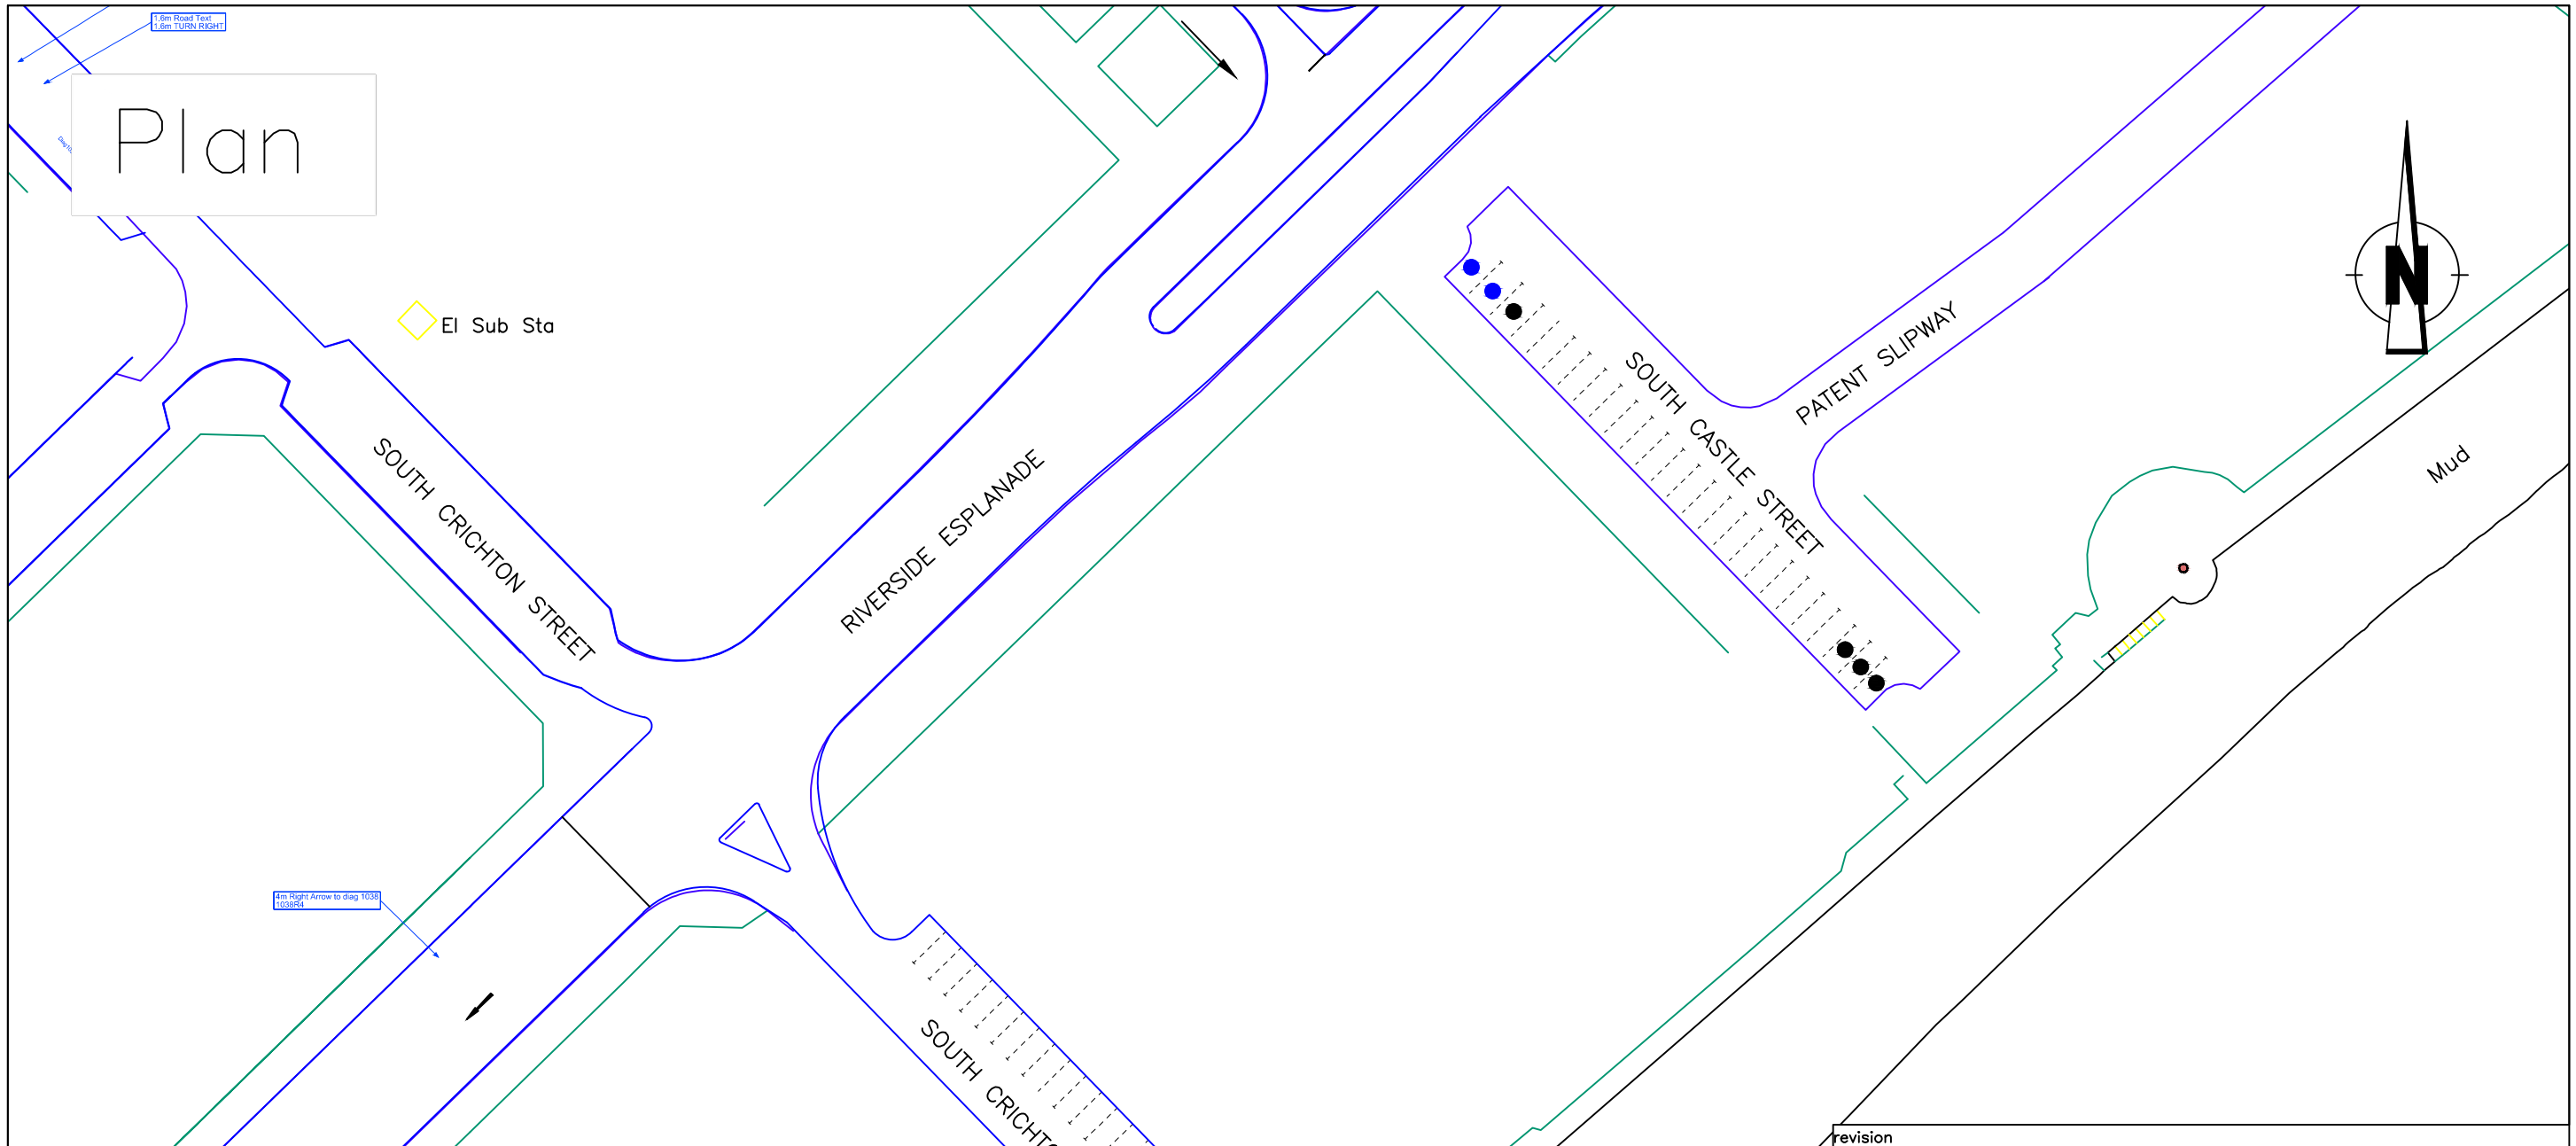


Legend

- Proposed 'Disabled Parking Bay' Restriction
- Existing 'Disabled Parking Bay' Restriction
- 'Disabled Parking Bay' Restriction to be Removed


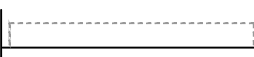
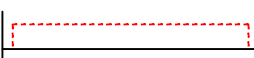
Revision					
Drawn	Checked	Drg.No.	Project No.	Scale	Date
S.S.	R.T.	1	T16-03-03	NTS	25.03.16
Dundee City Council (Variation of Waiting Restrictions & Traffic Regulations) Order 2016					
			City Development Department		
City Development Department. Director Mike Galloway Dundee House, 50 North Lindsay Street, Dundee DD1 1QE					

Reproduced by permission of Ordnance Survey on behalf of HMSO. © Crown copyright and database right 2016. All rights reserved. Ordnance Survey Licence number 100023371.

Plan

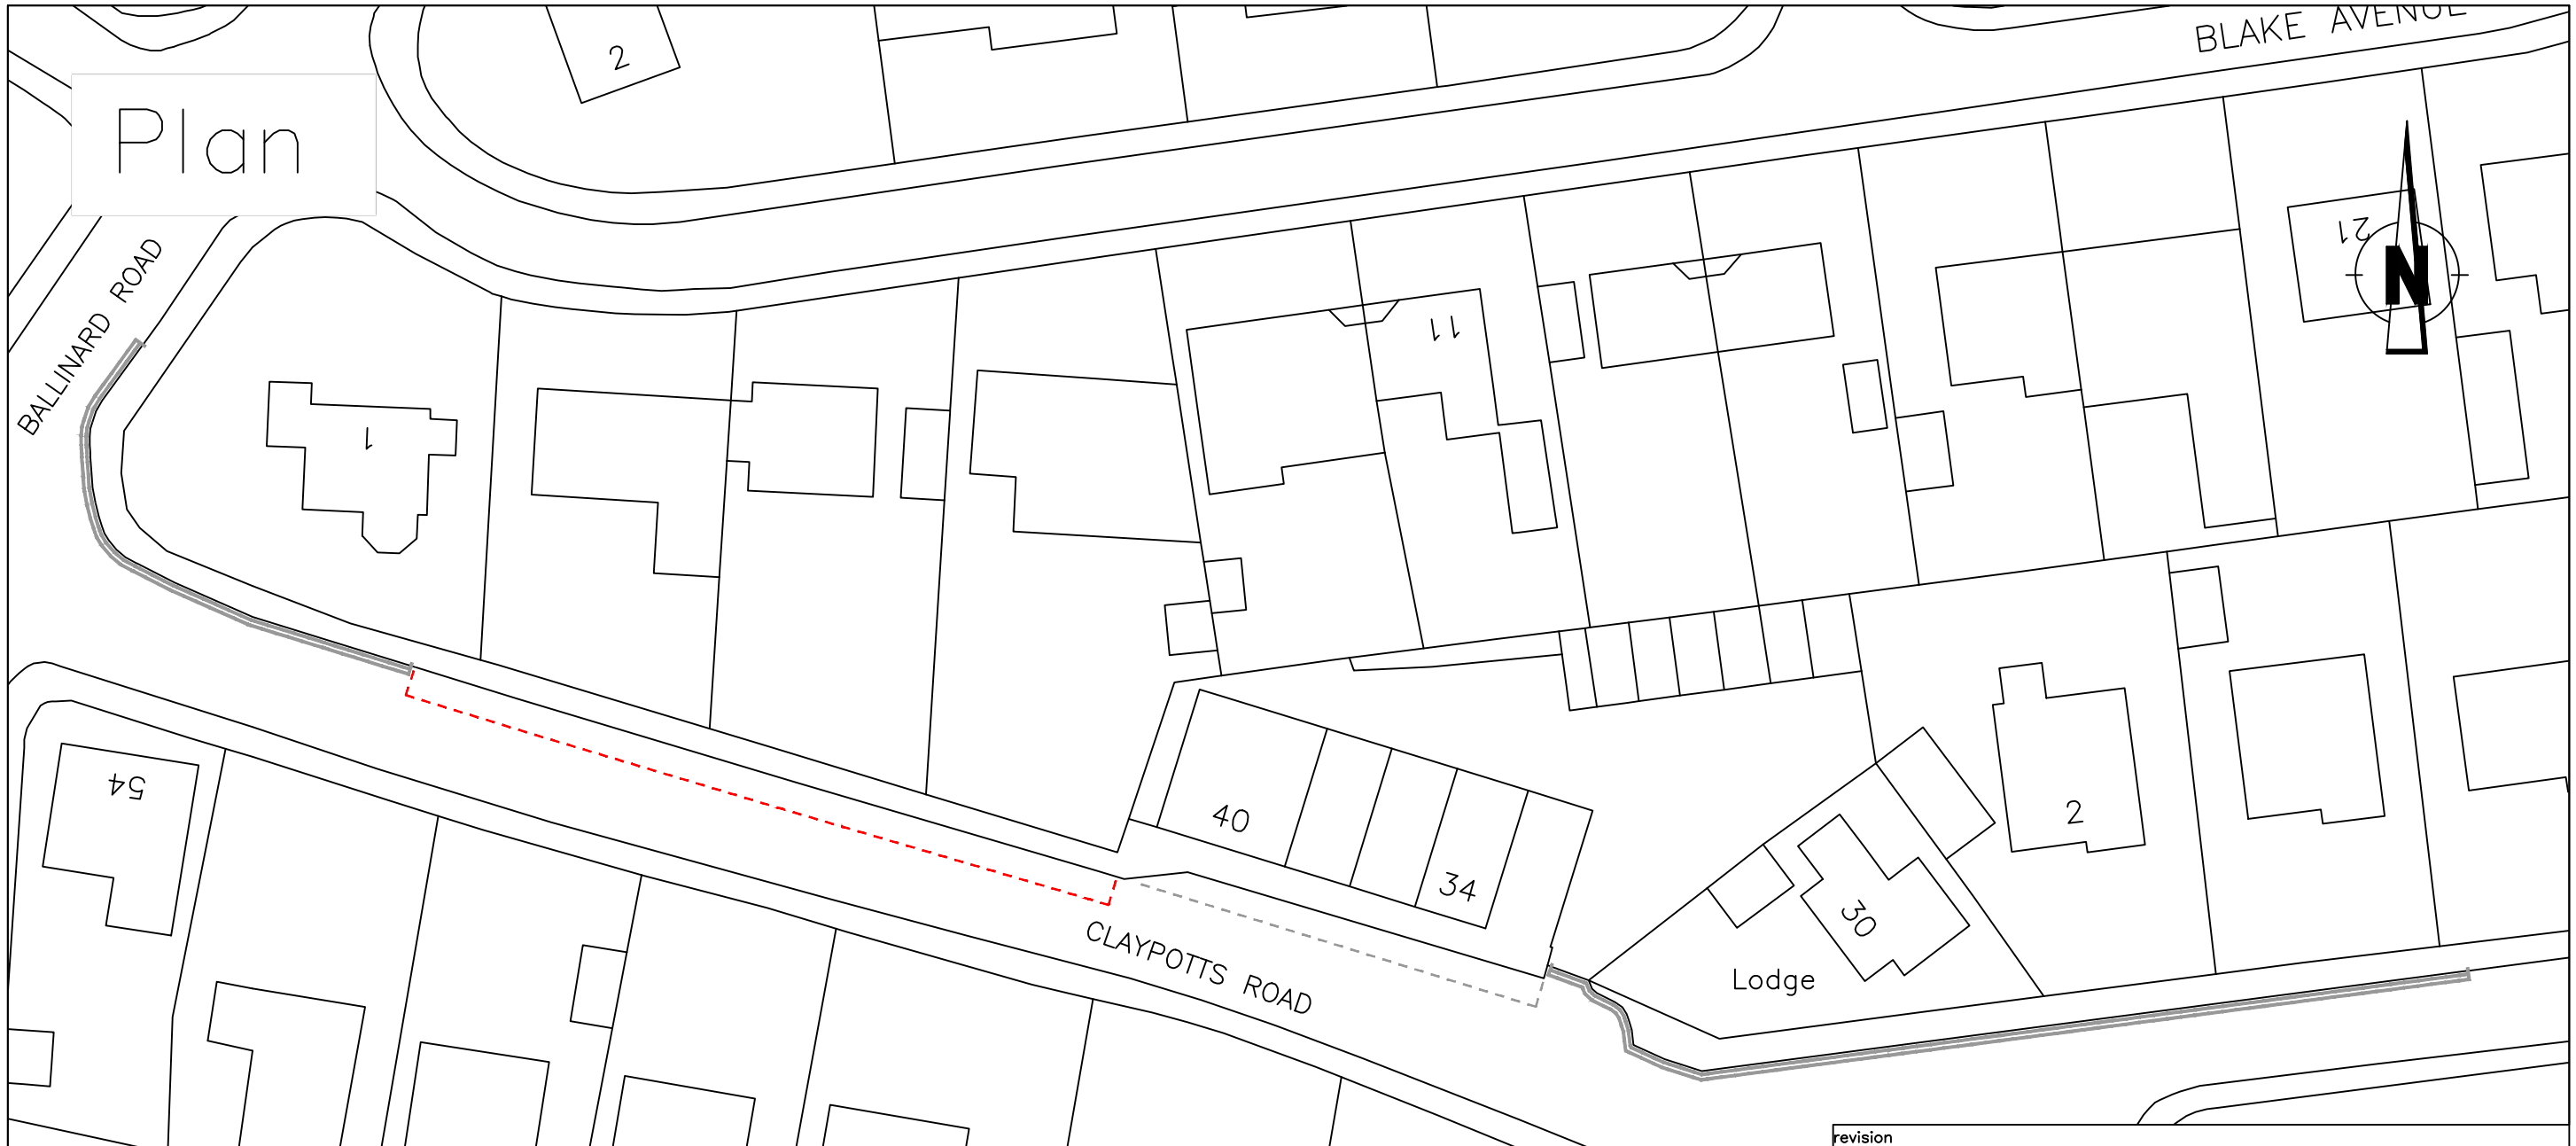

Legend

-  Existing 'At Any Time' Restriction
-  Existing 'Limited Waiting (45mins)' Restriction
-  'Limited Waiting (45mins)' Restriction to be Removed

revision					
Drawn	Checked	Drg.No.	Project No.	Scale	Date
S.S.	R.T.	2	T16-03-03	NTS	25.03.16



Dundee City Council
 (Variation of Waiting Restrictions & Traffic Regulations)
 Order 2016





Reproduced by permission of Ordnance Survey on behalf of HMSO. ©
 Crown copyright and database right 2016. All rights reserved. Ordnance
 Survey Licence number 100023371.

City Development Department, Director Mike Galloway
 Dundee House, 50 North Lindsay Street, Dundee DD1 1QE

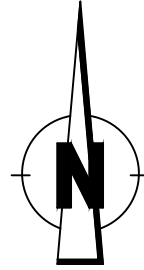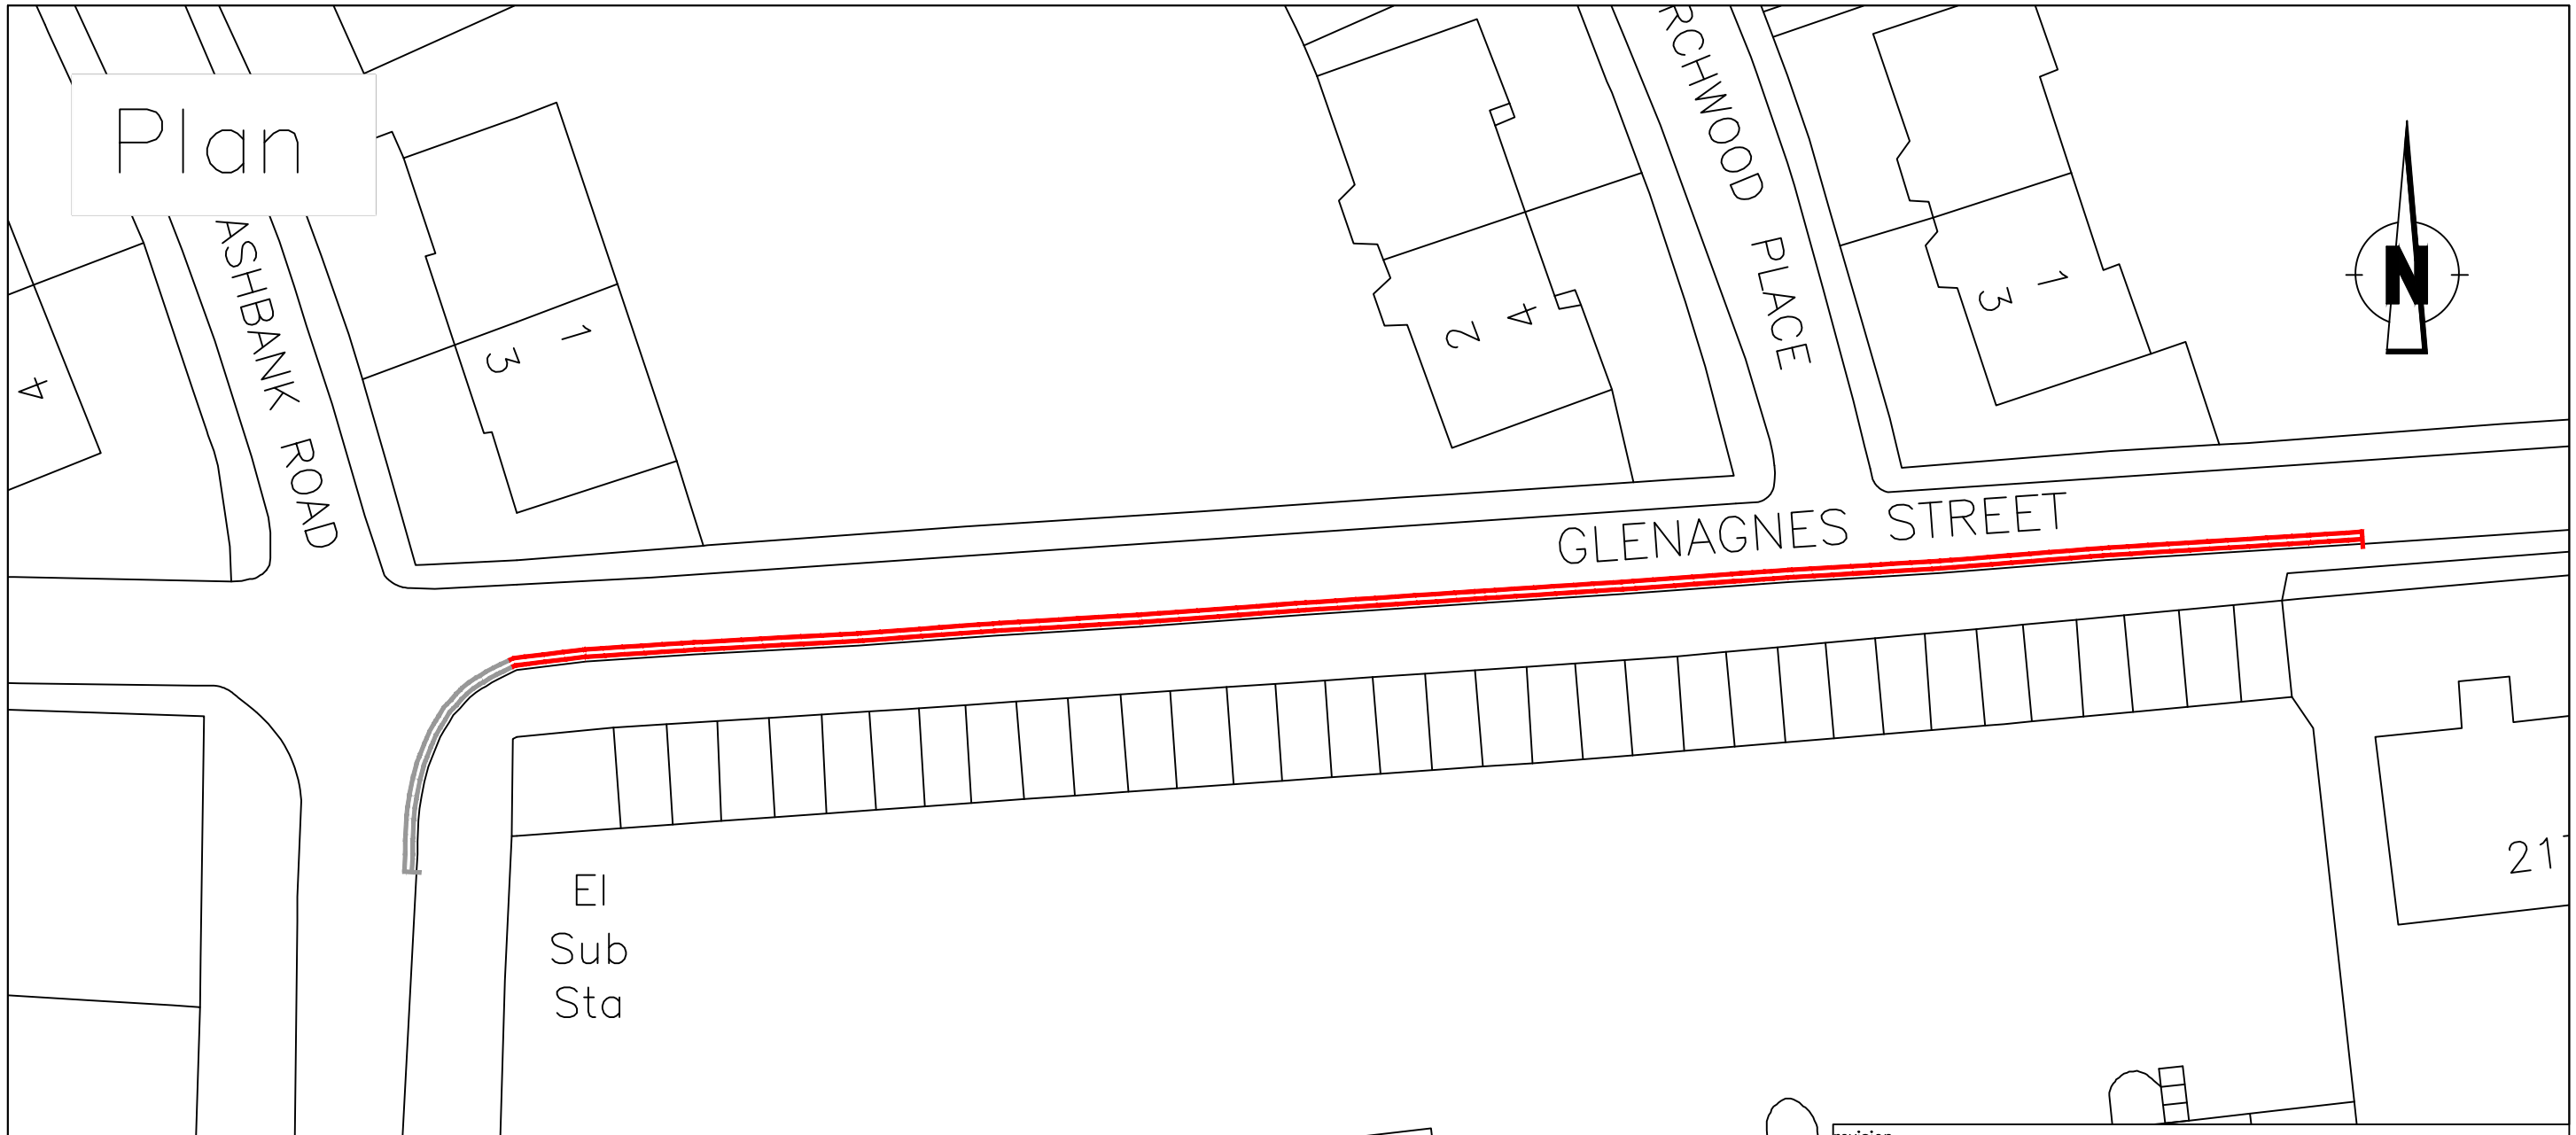Plan



Legend

-  Existing 'At Any Time' Restriction
-  'At Any Time' Restriction to be Removed

revision					
Drawn	Checked	Drg.No.	Project No.	Scale	Date
S.S.	R.T.	3	T16-03-03	NTS	25.03.16

Dundee City Council
 (Variation of Waiting Restrictions & Traffic Regulations)
 Order 2016



City Development Department

City Development Department, Director Mike Galloway
 Dundee House, 50 North Lindsay Street, Dundee DD1 1QE

Reproduced by permission of Ordnance Survey on behalf of HMSO. © Crown copyright and database right 2016. All rights reserved. Ordnance Survey Licence number 100023371.

Plan

EI
Sub Sta

BRACKENBRAE

ALBERT GARDENS



ALBERT ROAD

Legend



Existing 'At Any Time'
Restriction



'At Any Time' Restriction to
be Removed

revision

Drawn	Checked	Drg.No.	Project No.	Scale	Date
S.S.	R.T.	4	T16-03-03	NTS	25.03.16

Dundee City Council
(Variation of Waiting Restrictions & Traffic Regulations)
Order 2016



City Development Department


City Development Department, Director Mike Galloway

Dundee House, 50 North Lindsay Street, Dundee DD1 1QE



Reproduced by permission of Ordnance Survey on behalf of HMSO. ©
Crown copyright and database right 2016. All rights reserved. Ordnance
Survey Licence number 100023371.

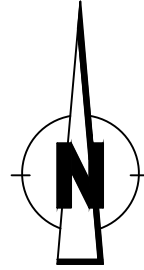

Plan



Legend

-  Existing 'At Any Time' Restriction
-  'At Any Time' Restriction to be Removed

revision					
Drawn	Checked	Drg.No.	Project No.	Scale	Date
S.S.	R.T.	5	T16-03-03	NTS	25.03.16

Dundee City Council
(Variation of Waiting Restrictions & Traffic Regulations)
Order 2016




City Development Department. Director Mike Galloway
Dundee House, 50 North Lindsay Street, Dundee DD1 1QE

Reproduced by permission of Ordnance Survey on behalf of HMSO. © Crown copyright and database right 2016. All rights reserved. Ordnance Survey Licence number 100023371.

Plan



Legend

 Conversion of 'No Daytime Waiting' to an 'At Any Time' Restriction

revision					
Drawn	Checked	Drg.No.	Project No.	Scale	Date
S.S.	R.T.	6	T16-03-03	NTS	25.03.16

Dundee City Council
 (Variation of Waiting Restrictions & Traffic Regulations)
 Order 2016



City Development Department



City Development Department, Director Mike Galloway
 Dundee House, 50 North Lindsay Street, Dundee DD1 1QE

Reproduced by permission of Ordnance Survey on behalf of HMSO. © Crown copyright and database right 2016. All rights reserved. Ordnance Survey Licence number 100023371.

Plan



Legend

-  Existing 'At Any Time' Restriction
-  'At Any Time' Restriction to be Removed

revision					
Drawn	Checked	Drg.No.	Project No.	Scale	Date
S.S.	R.T.	7	T16-03-03	NTS	25.03.16

Dundee City Council
 (Variation of Waiting Restrictions & Traffic Regulations)
 Order 2016




City Development Department. Director Mike Galloway
 Dundee House, 50 North Lindsay Street, Dundee DD1 1QE






Reproduced by permission of Ordnance Survey on behalf of HMSO. ©
 Crown copyright and database right 2016. All rights reserved. Ordnance
 Survey Licence number 100023371.

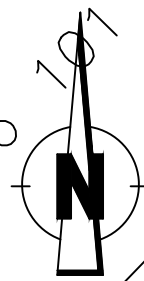
Plan ay Square

SOUTH TAY STREET




Legend

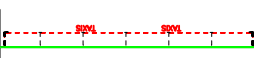-  Proposed 'Disabled Parking Bay' Restriction
-  'Disabled Parking Bay' Restriction to be Removed
-  Existing 'At Any Time' Restriction
-  'At Any Time' Restriction to be Removed
-  'Taxi Rank' Restriction to be Removed and Replaced with Pay and Display bays (Mon-Sat 8am-6pm, Sun 1pm-6pm Max Stay 1 Hour)

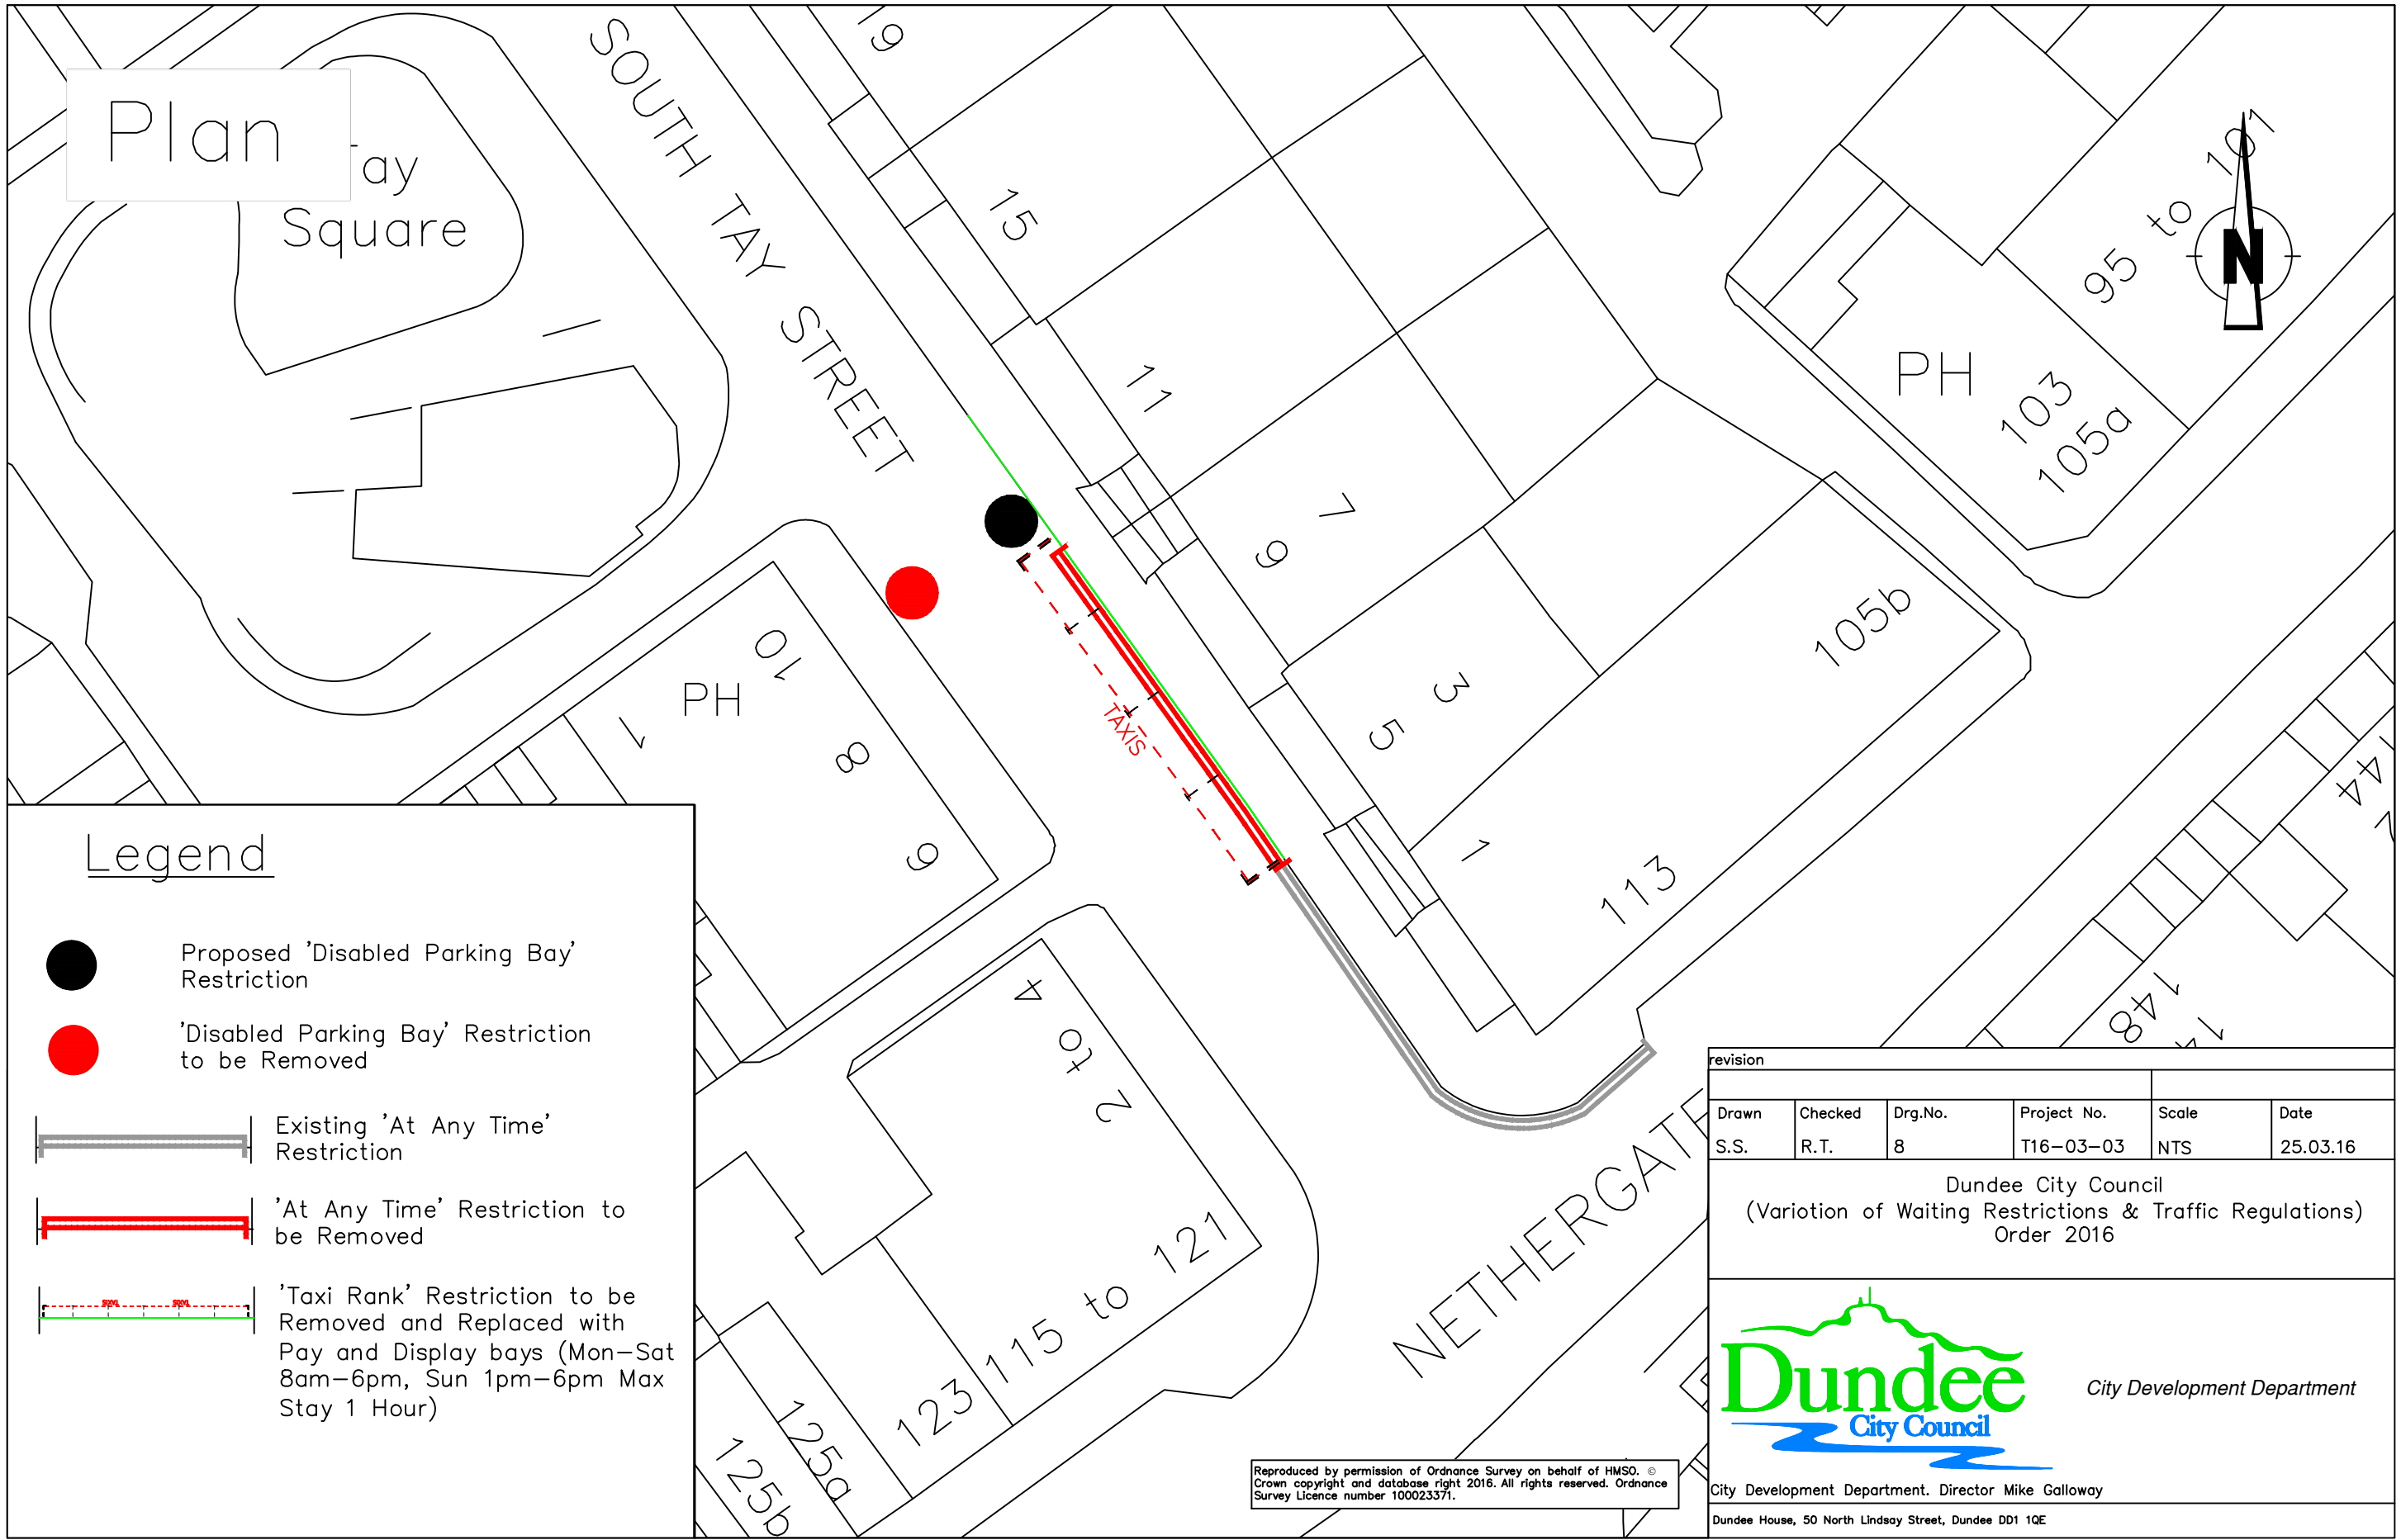

revision					
Drawn	Checked	Drg.No.	Project No.	Scale	Date
S.S.	R.T.	8	T16-03-03	NTS	25.03.16

Dundee City Council
(Variation of Waiting Restrictions & Traffic Regulations)
Order 2016




City Development Department

City Development Department. Director Mike Galloway
Dundee House, 50 North Lindsay Street, Dundee DD1 1QE

Reproduced by permission of Ordnance Survey on behalf of HMSO. © Crown copyright and database right 2016. All rights reserved. Ordnance Survey Licence number 100023371.

es Plan

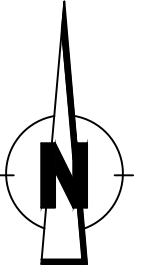


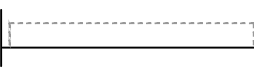

West Ward Wa

WEST HENDERSON'S WYND

23


GUTHRIE STREET

Legend

-  Existing 'At Any Time' Restriction
-  Existing 'Limited Waiting (45mins)' Restriction
-  'Limited Waiting (45mins)' Restriction to be Removed

revision					
Drawn	Checked	Drg.No.	Project No.	Scale	Date
S.S.	R.T.	9	T16-03-03	NTS	25.03.16

Dundee City Council
(Variation of Waiting Restrictions & Traffic Regulations)
Order 2016





City Development Department

City Development Department. Director Mike Galloway
Dundee House, 50 North Lindsay Street, Dundee DD1 1QE

Reproduced by permission of Ordnance Survey on behalf of HMSO. © Crown copyright and database right 2016. All rights reserved. Ordnance Survey Licence number 100023371.

Plan BALLINDEAN TERRACE

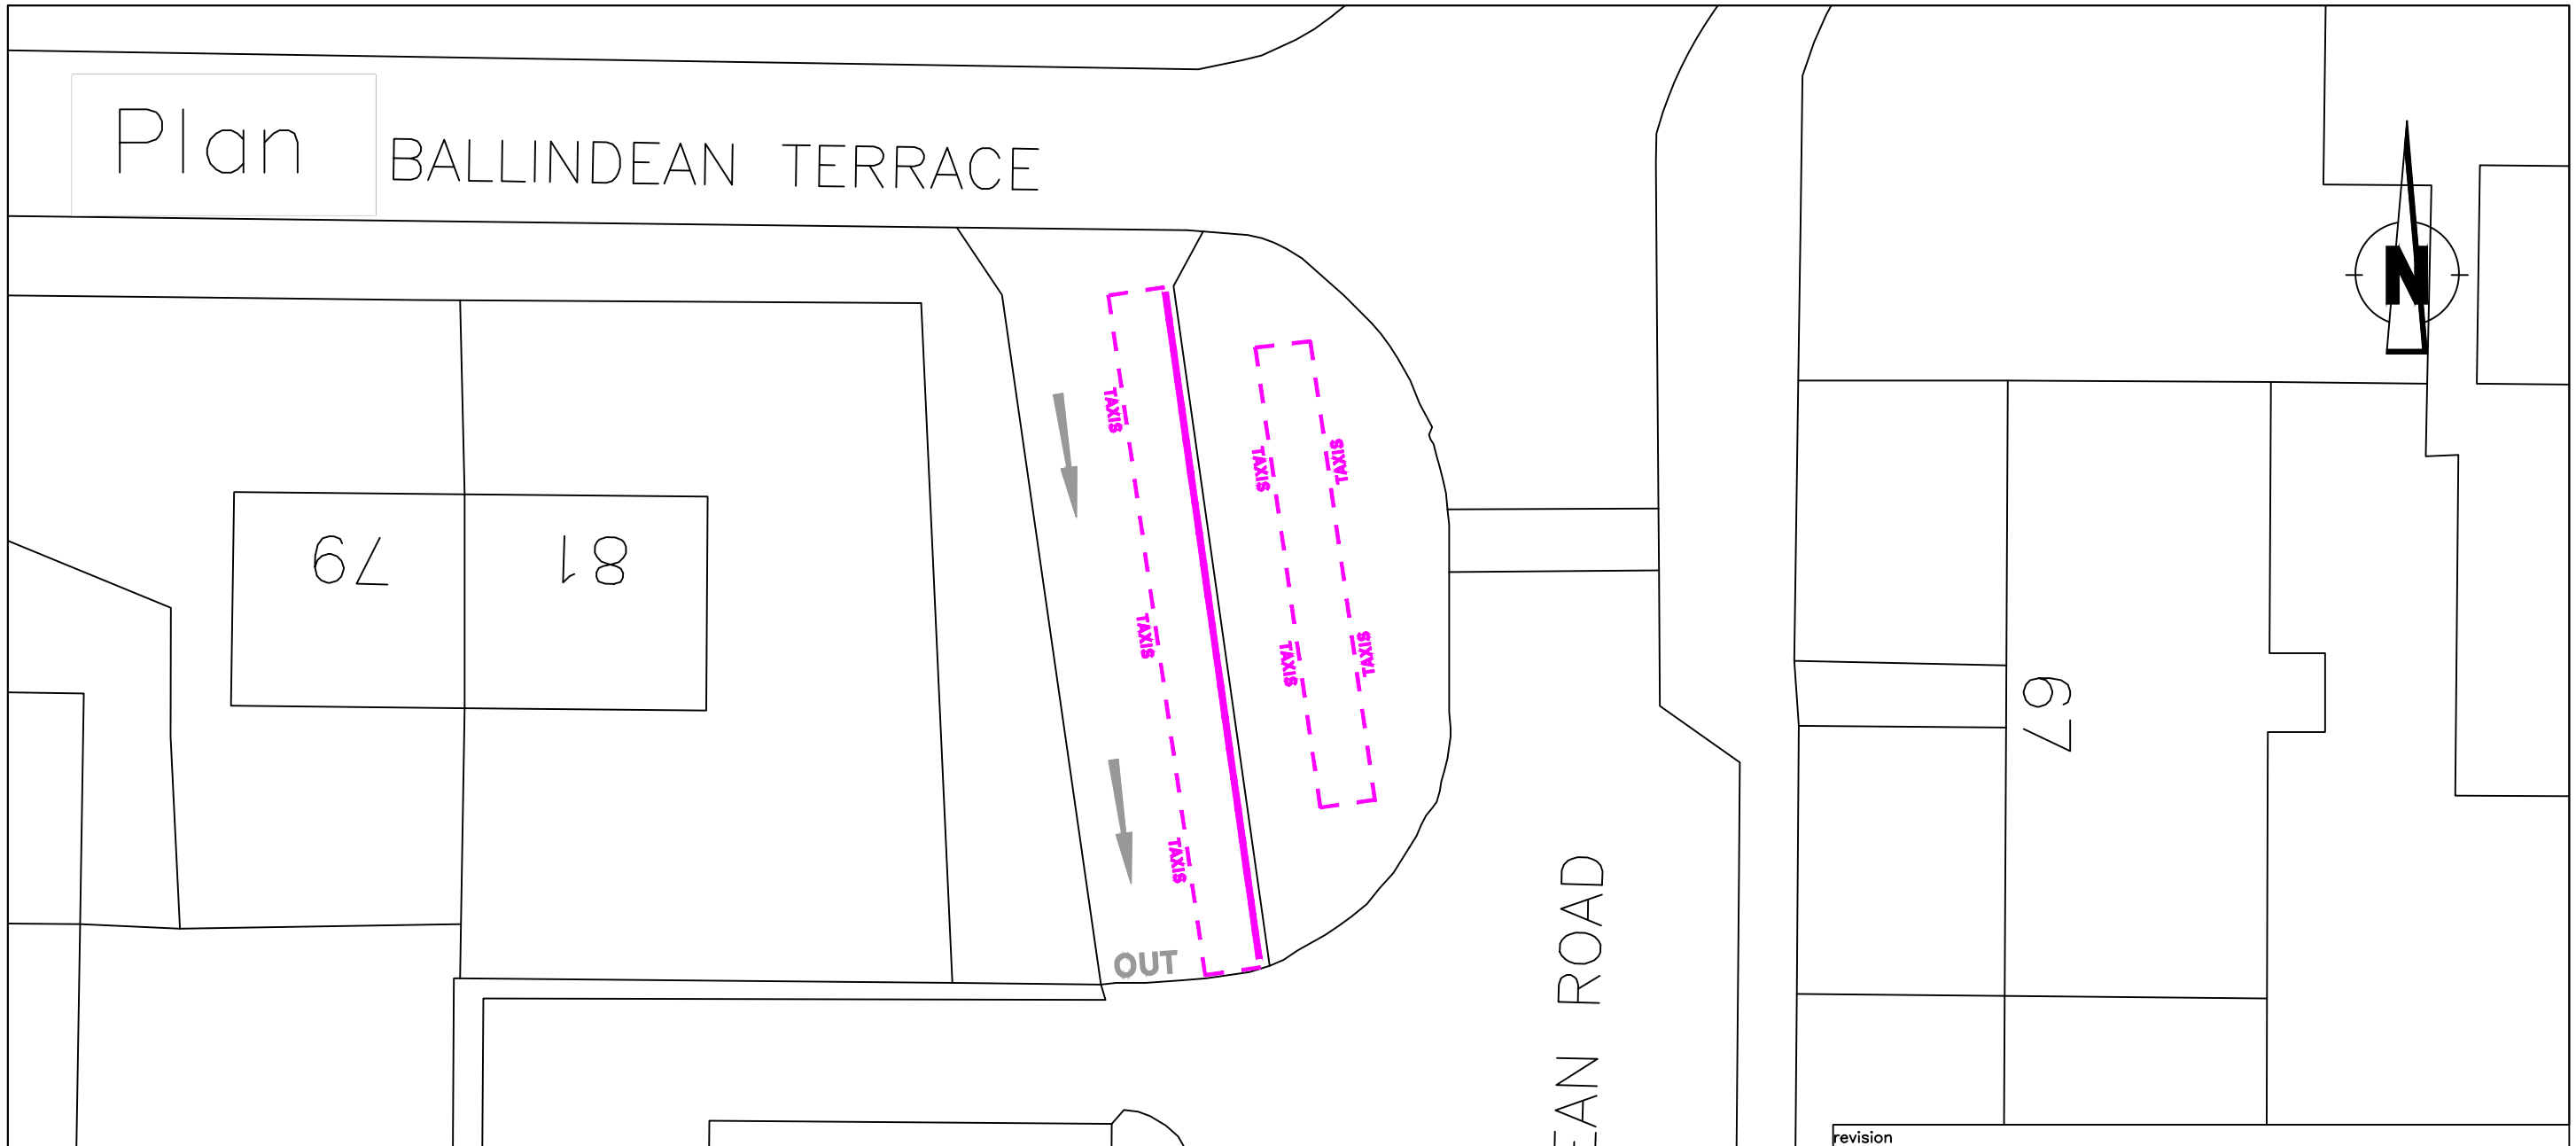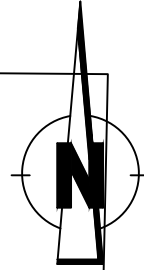

Legend

 Proposed 'Taxi Rank' Restrictions

revision					
Drawn	Checked	Drg.No.	Project No.	Scale	Date
S.S.	R.T.	10	T16-03-03	NTS	25.03.16


Dundee City Council
 (Variation of Waiting Restrictions & Traffic Regulations)
 Order 2016





City Development Department. Director Mike Galloway
 Dundee House, 50 North Lindsay Street, Dundee DD1 1QE

Reproduced by permission of Ordnance Survey on behalf of HMSO. © Crown copyright and database right 2016. All rights reserved. Ordnance Survey Licence number 100023371.

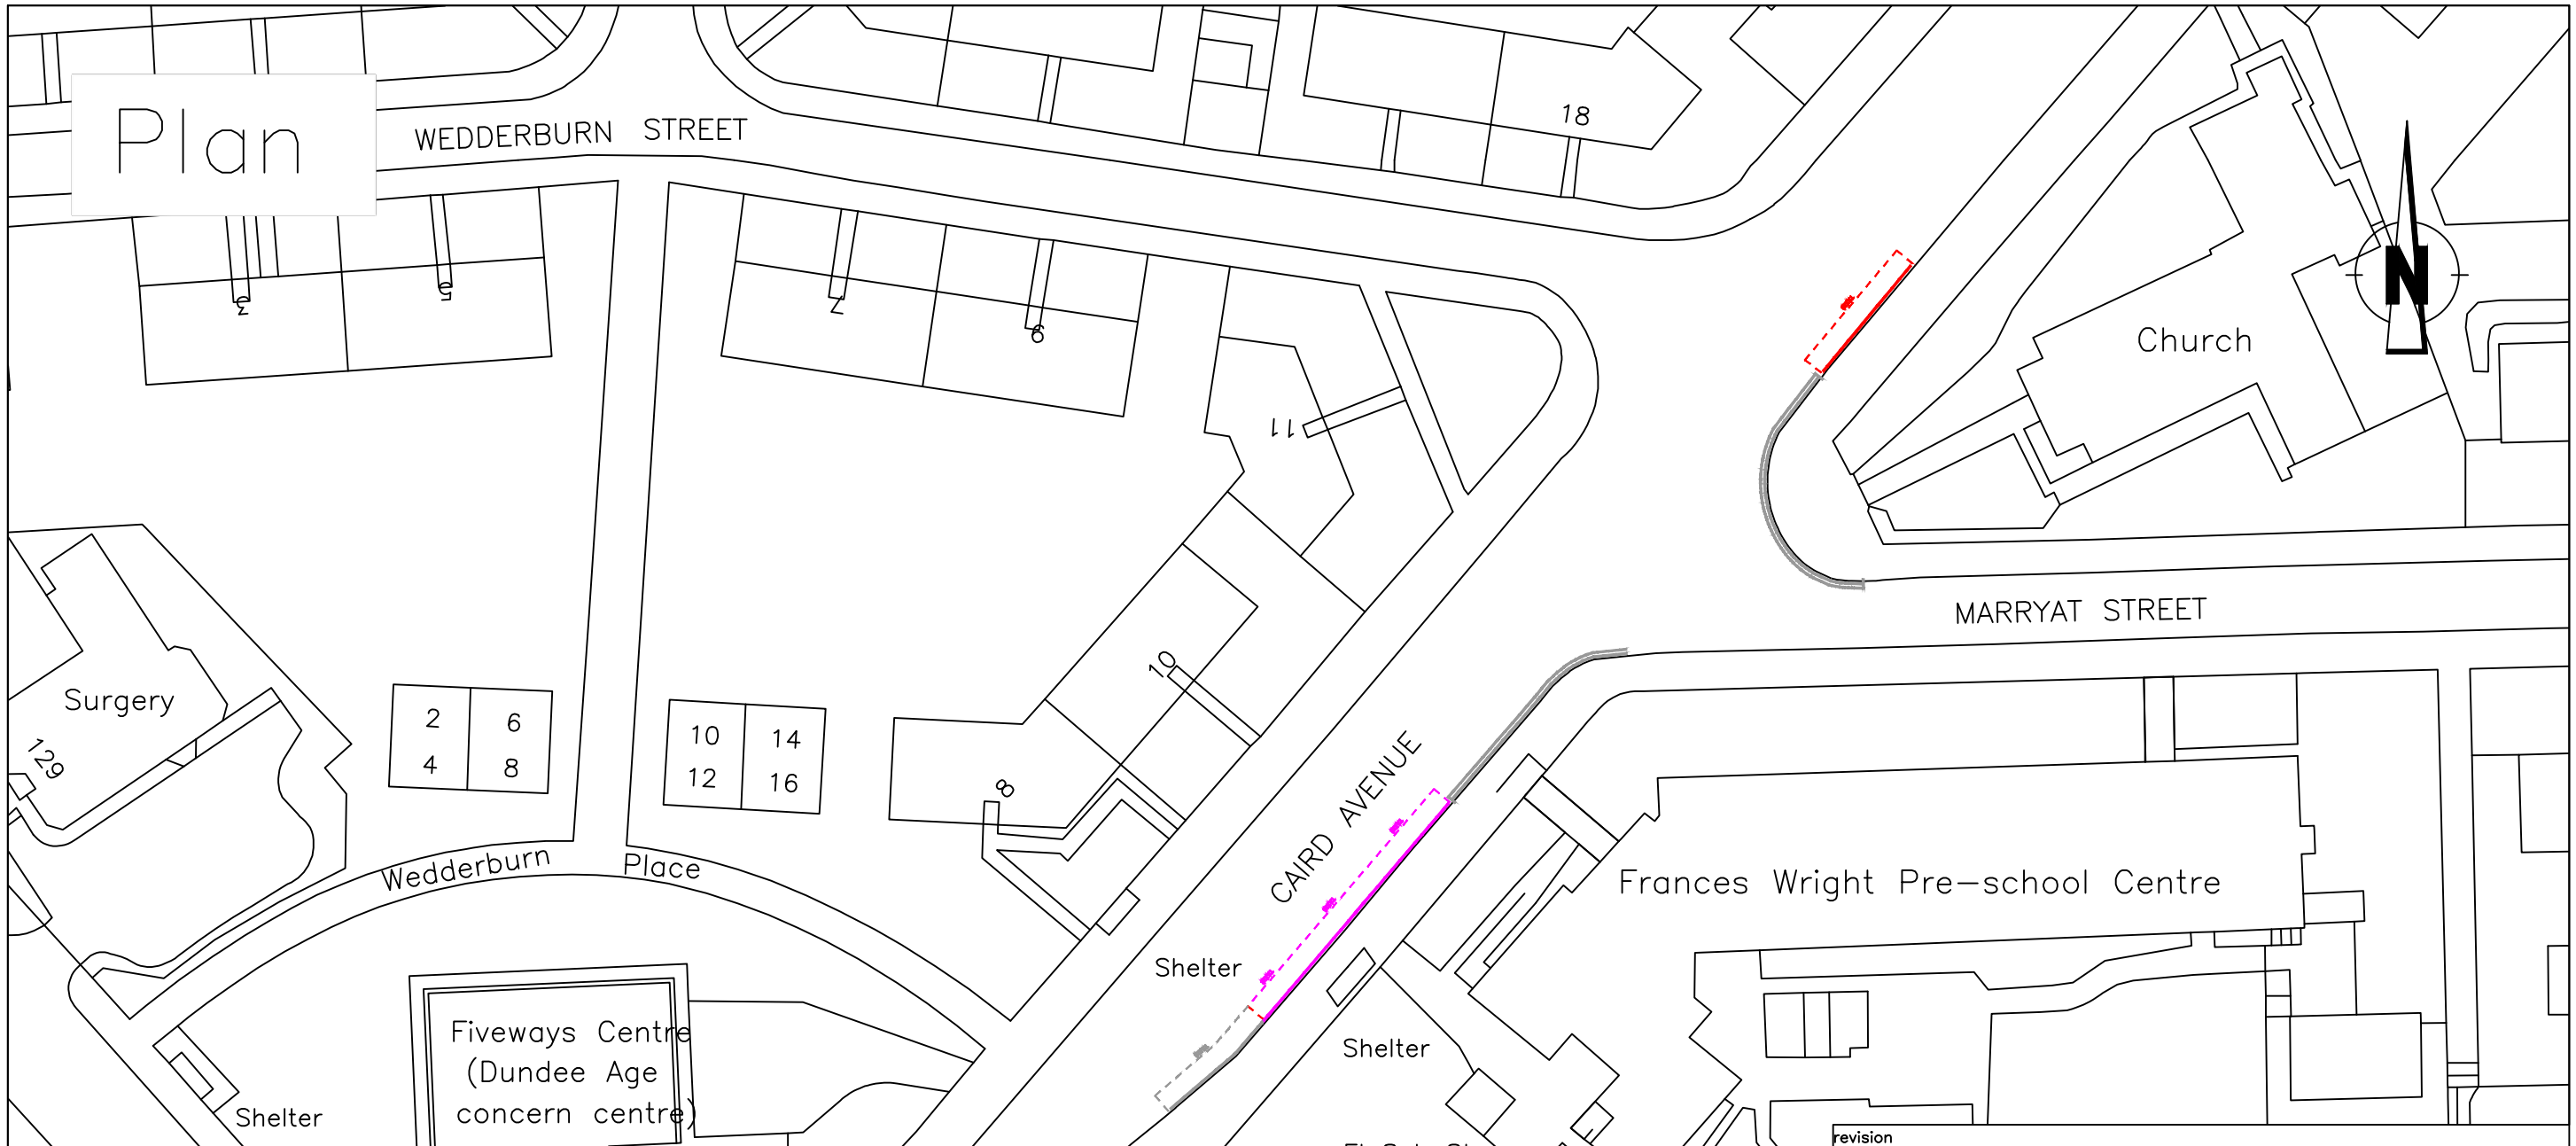Plan



Legend

-  Proposed 'Taxi Rank' Restrictions
-  'Taxi Rank' Restriction to be Removed

revision					
Drawn	Checked	Drg.No.	Project No.	Scale	Date
S.S.	R.T.	11	T16-03-03	NTS	25.03.16

Dundee City Council
 (Variation of Waiting Restrictions & Traffic Regulations)
 Order 2016




City Development Department


Reproduced by permission of Ordnance Survey on behalf of HMSO. © Crown copyright and database right 2016. All rights reserved. Ordnance Survey Licence number 100023371.

City Development Department. Director Mike Galloway
 Dundee House, 50 North Lindsay Street, Dundee DD1 1QE


Plan

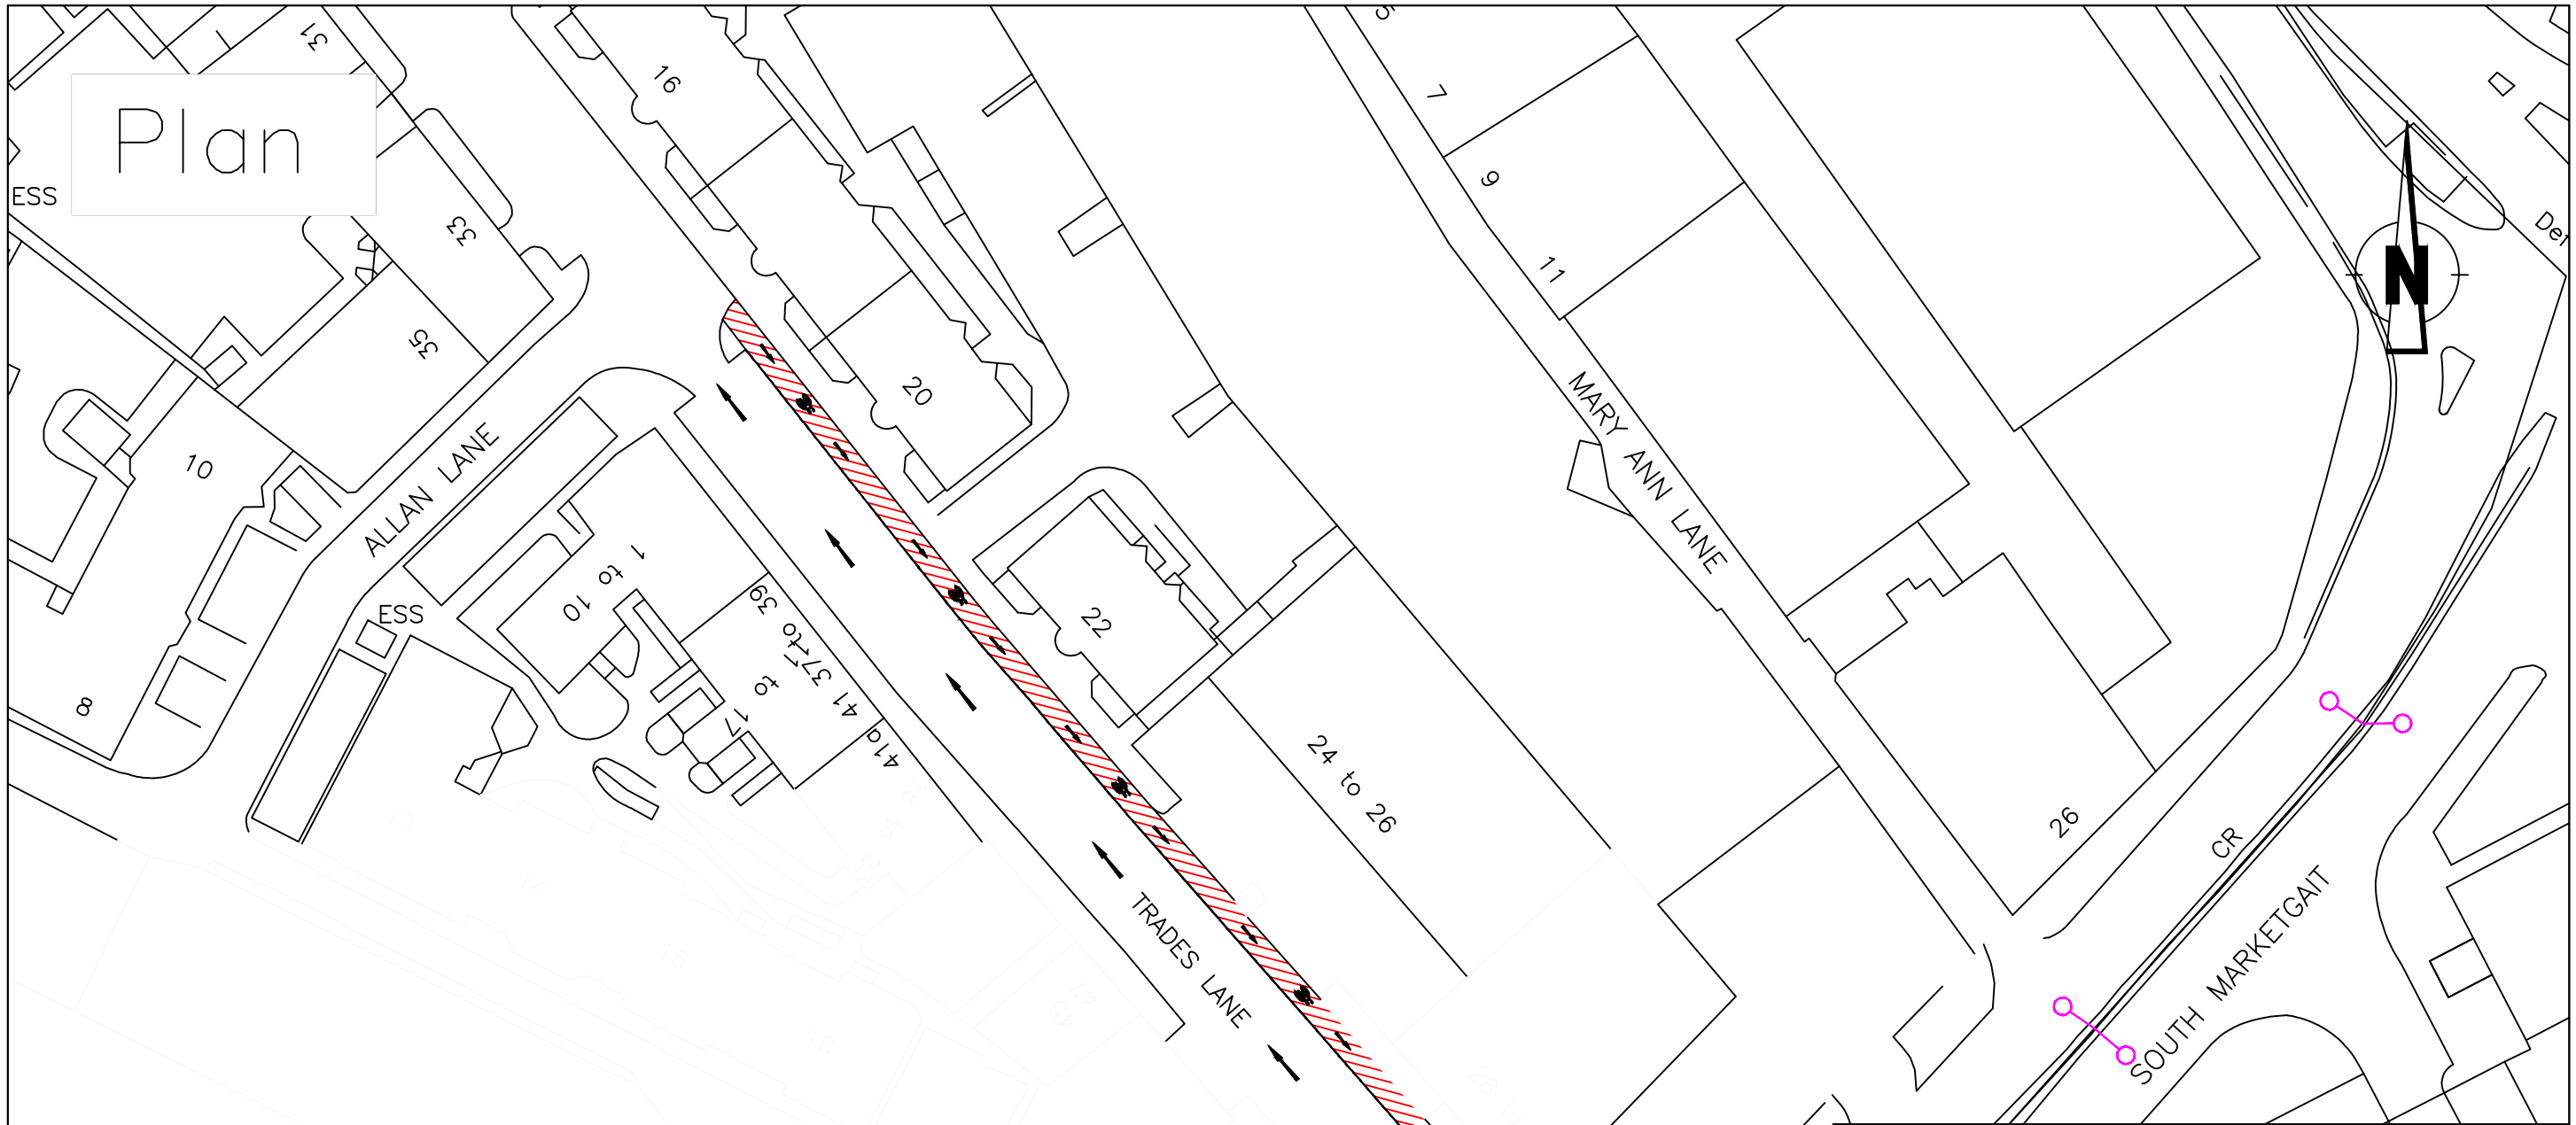

Legend

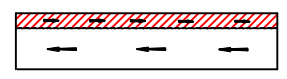

Proposed 'One-Way' Restriction with a Contraflow Cycle Lane

revision					
Drawn	Checked	Drg.No.	Project No.	Scale	Date
S.S.	R.T.	12	T16-03-03	NTS	25.03.16
Dundee City Council (Variation of Waiting Restrictions & Traffic Regulations) Order 2016					
			City Development Department		
City Development Department. Director Mike Galloway Dundee House, 50 North Lindsay Street, Dundee DD1 1QE					

Reproduced by permission of Ordnance Survey on behalf of HMSO. © Crown copyright and database right 2016. All rights reserved. Ordnance Survey Licence number 100023371.

Plan

Shelter

El Sub Sta

Islamic and Cu



BROWNCONSTABLE STREET

WALLACETOWN COURT

Legend



Existing 'At Any Time' Restriction



Proposed 'At Any Time' Restriction

revision

Drawn	Checked	Drg.No.	Project No.	Scale	Date
S.S.	R.T.	13	T16-03-03	NTS	25.03.16

Dundee City Council
(Variation of Waiting Restrictions & Traffic Regulations)
Order 2016




City Development Department

City Development Department, Director Mike Galloway

Dundee House, 50 North Lindsay Street, Dundee DD1 1QE

Reproduced by permission of Ordnance Survey on behalf of HMSO. ©
Crown copyright and database right 2016. All rights reserved. Ordnance
Survey Licence number 100023371.

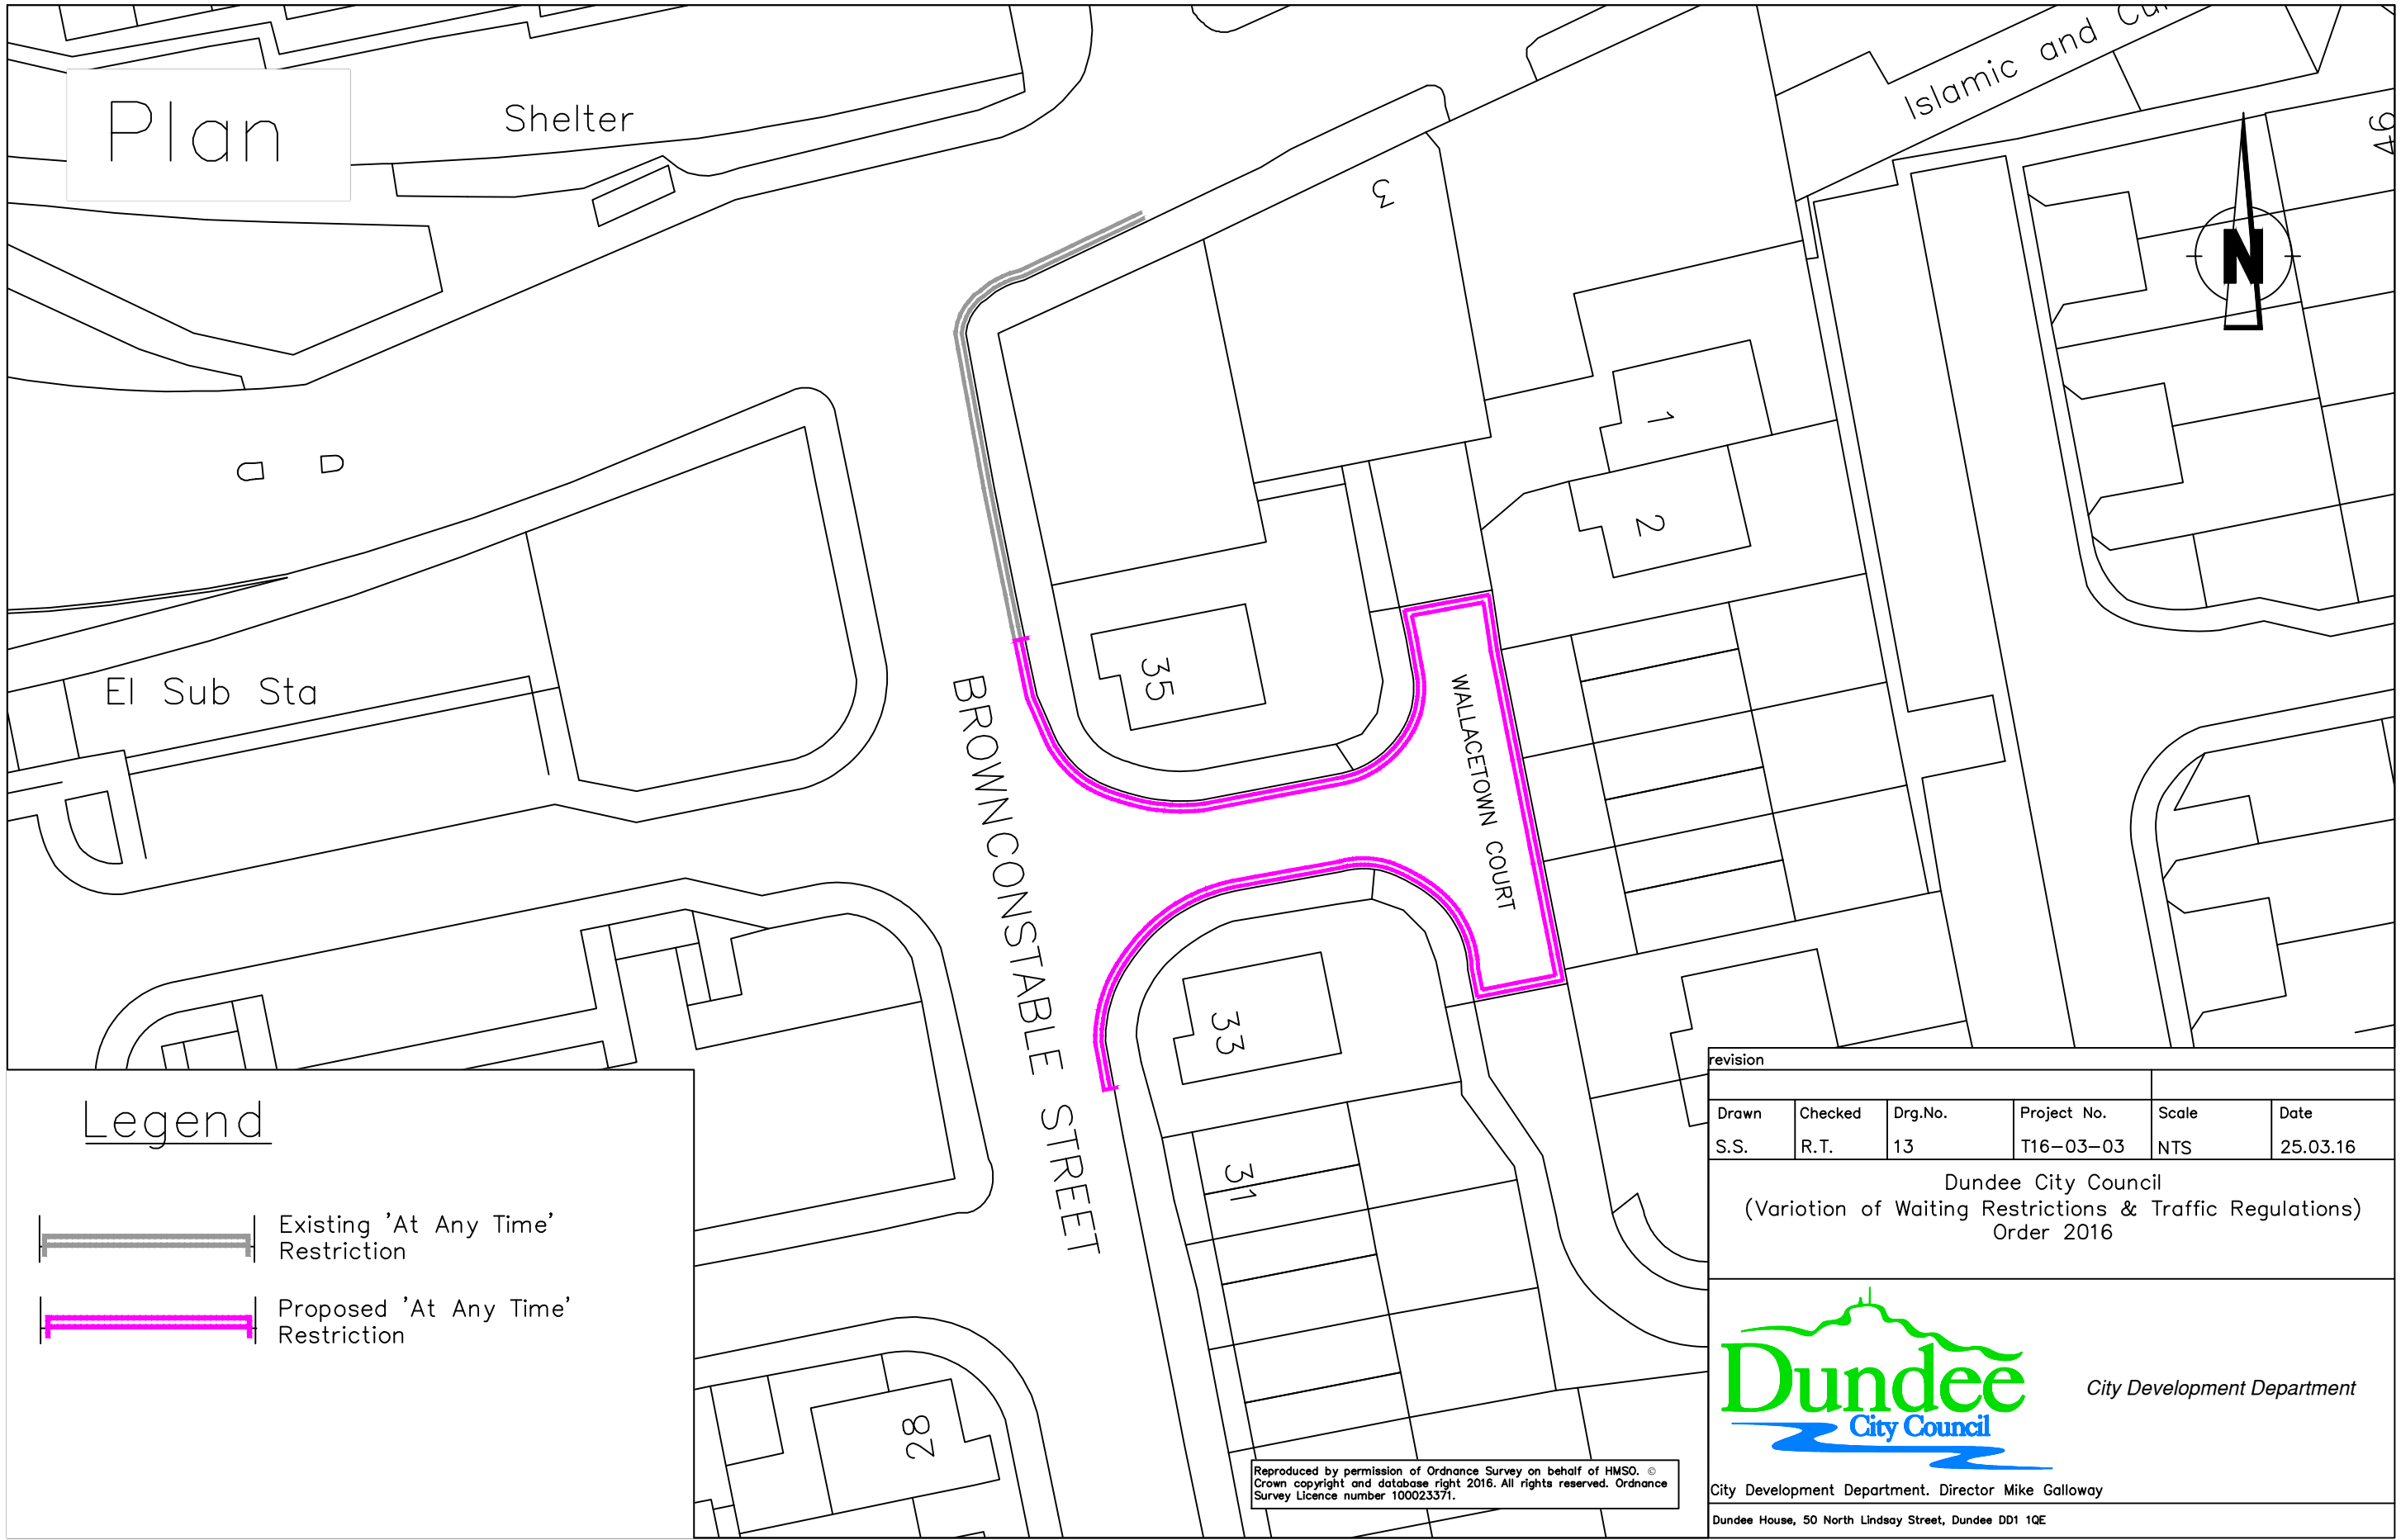

Plan



BRUCE STREET

69

75

KINGHORNE ROAD




CARMICHAEL STREET

DISABLED

46

44

Legend

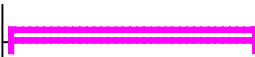-  Existing 'Disabled' Restriction
-  Existing 'At Any Time' Restriction
-  Proposed 'At Any Time' Restriction

Revision					
Drawn	Checked	Drg.No.	Project No.	Scale	Date
S.S.	R.T.	14	T16-03-03	NTS	25.03.16

Dundee City Council
(Variation of Waiting Restrictions & Traffic Regulations)
Order 2016



City Development Department

City Development Department, Director Mike Galloway
Dundee House, 50 North Lindsay Street, Dundee DD1 1QE

Reproduced by permission of Ordnance Survey on behalf of HMSO. ©
Crown copyright and database right 2016. All rights reserved. Ordnance
Survey Licence number 100023371.