



Provide 1 No 4.8m x 2.4m disabled bay as shown with text 'DISABLED' on the carriageway with 1 No Infomaster bollard as shown. Bay to be tagged adjacent to existing disabled parking bay.

Existing bays in use.

 $\bigcirc$ 

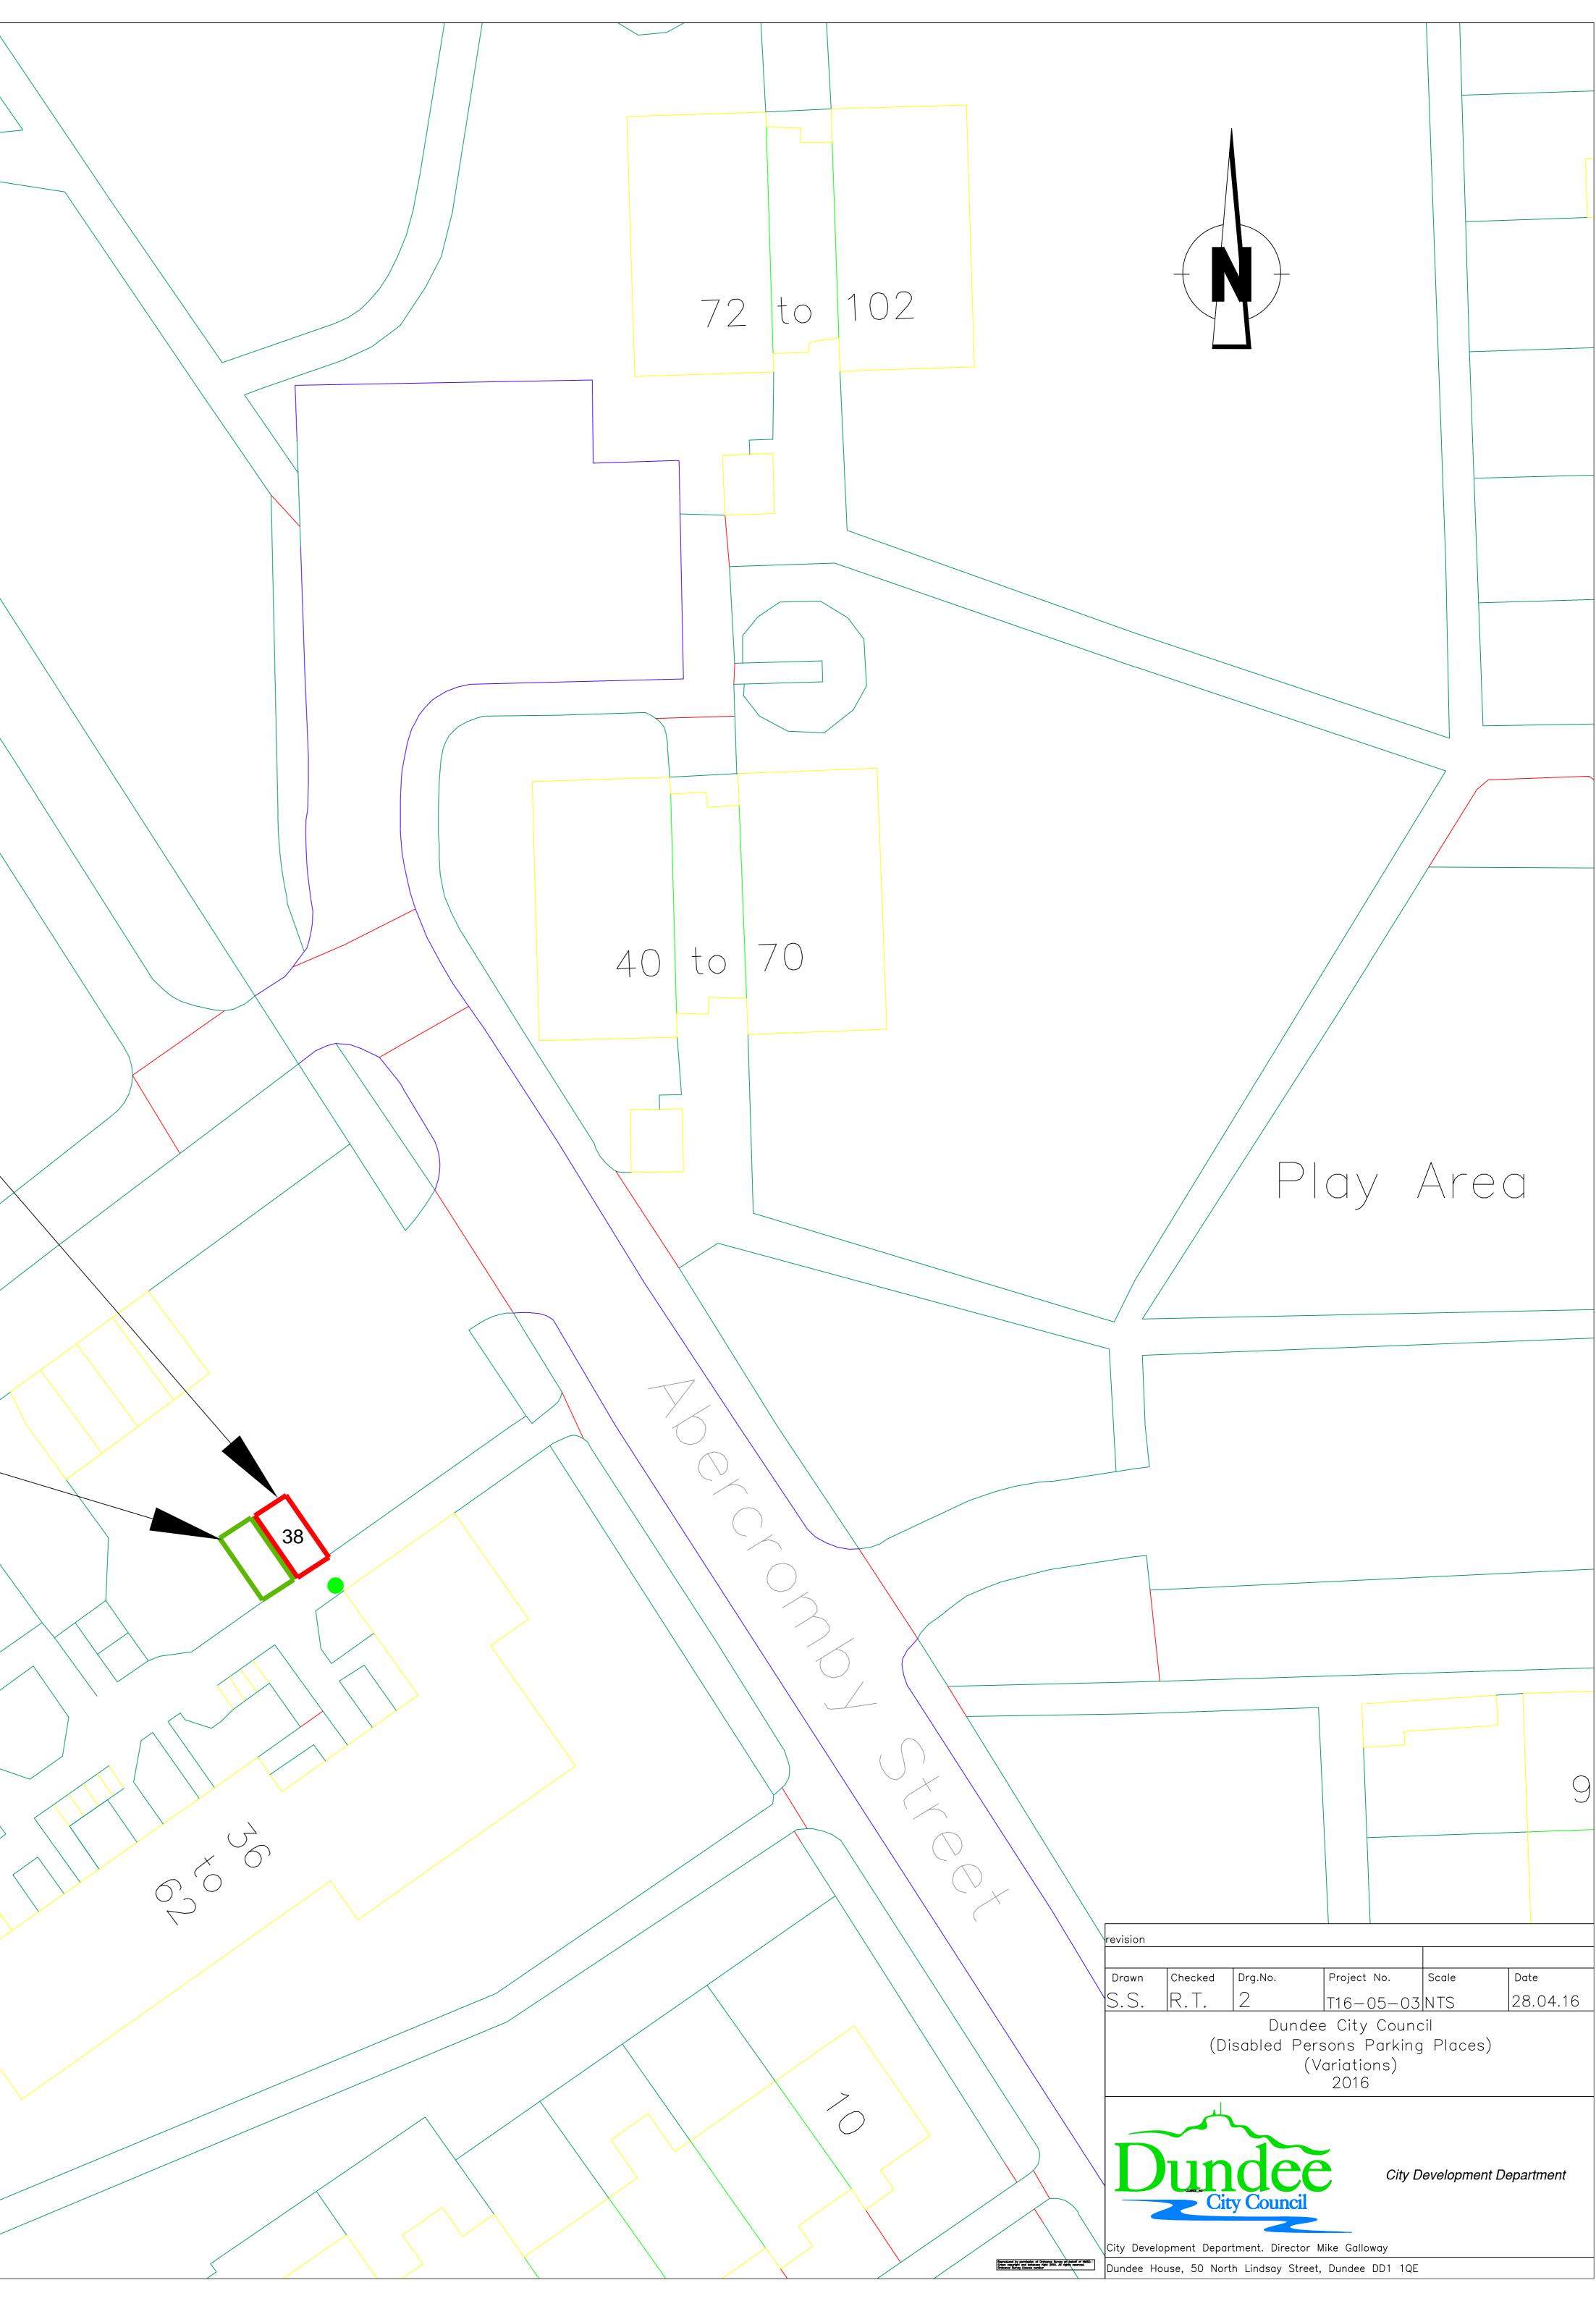

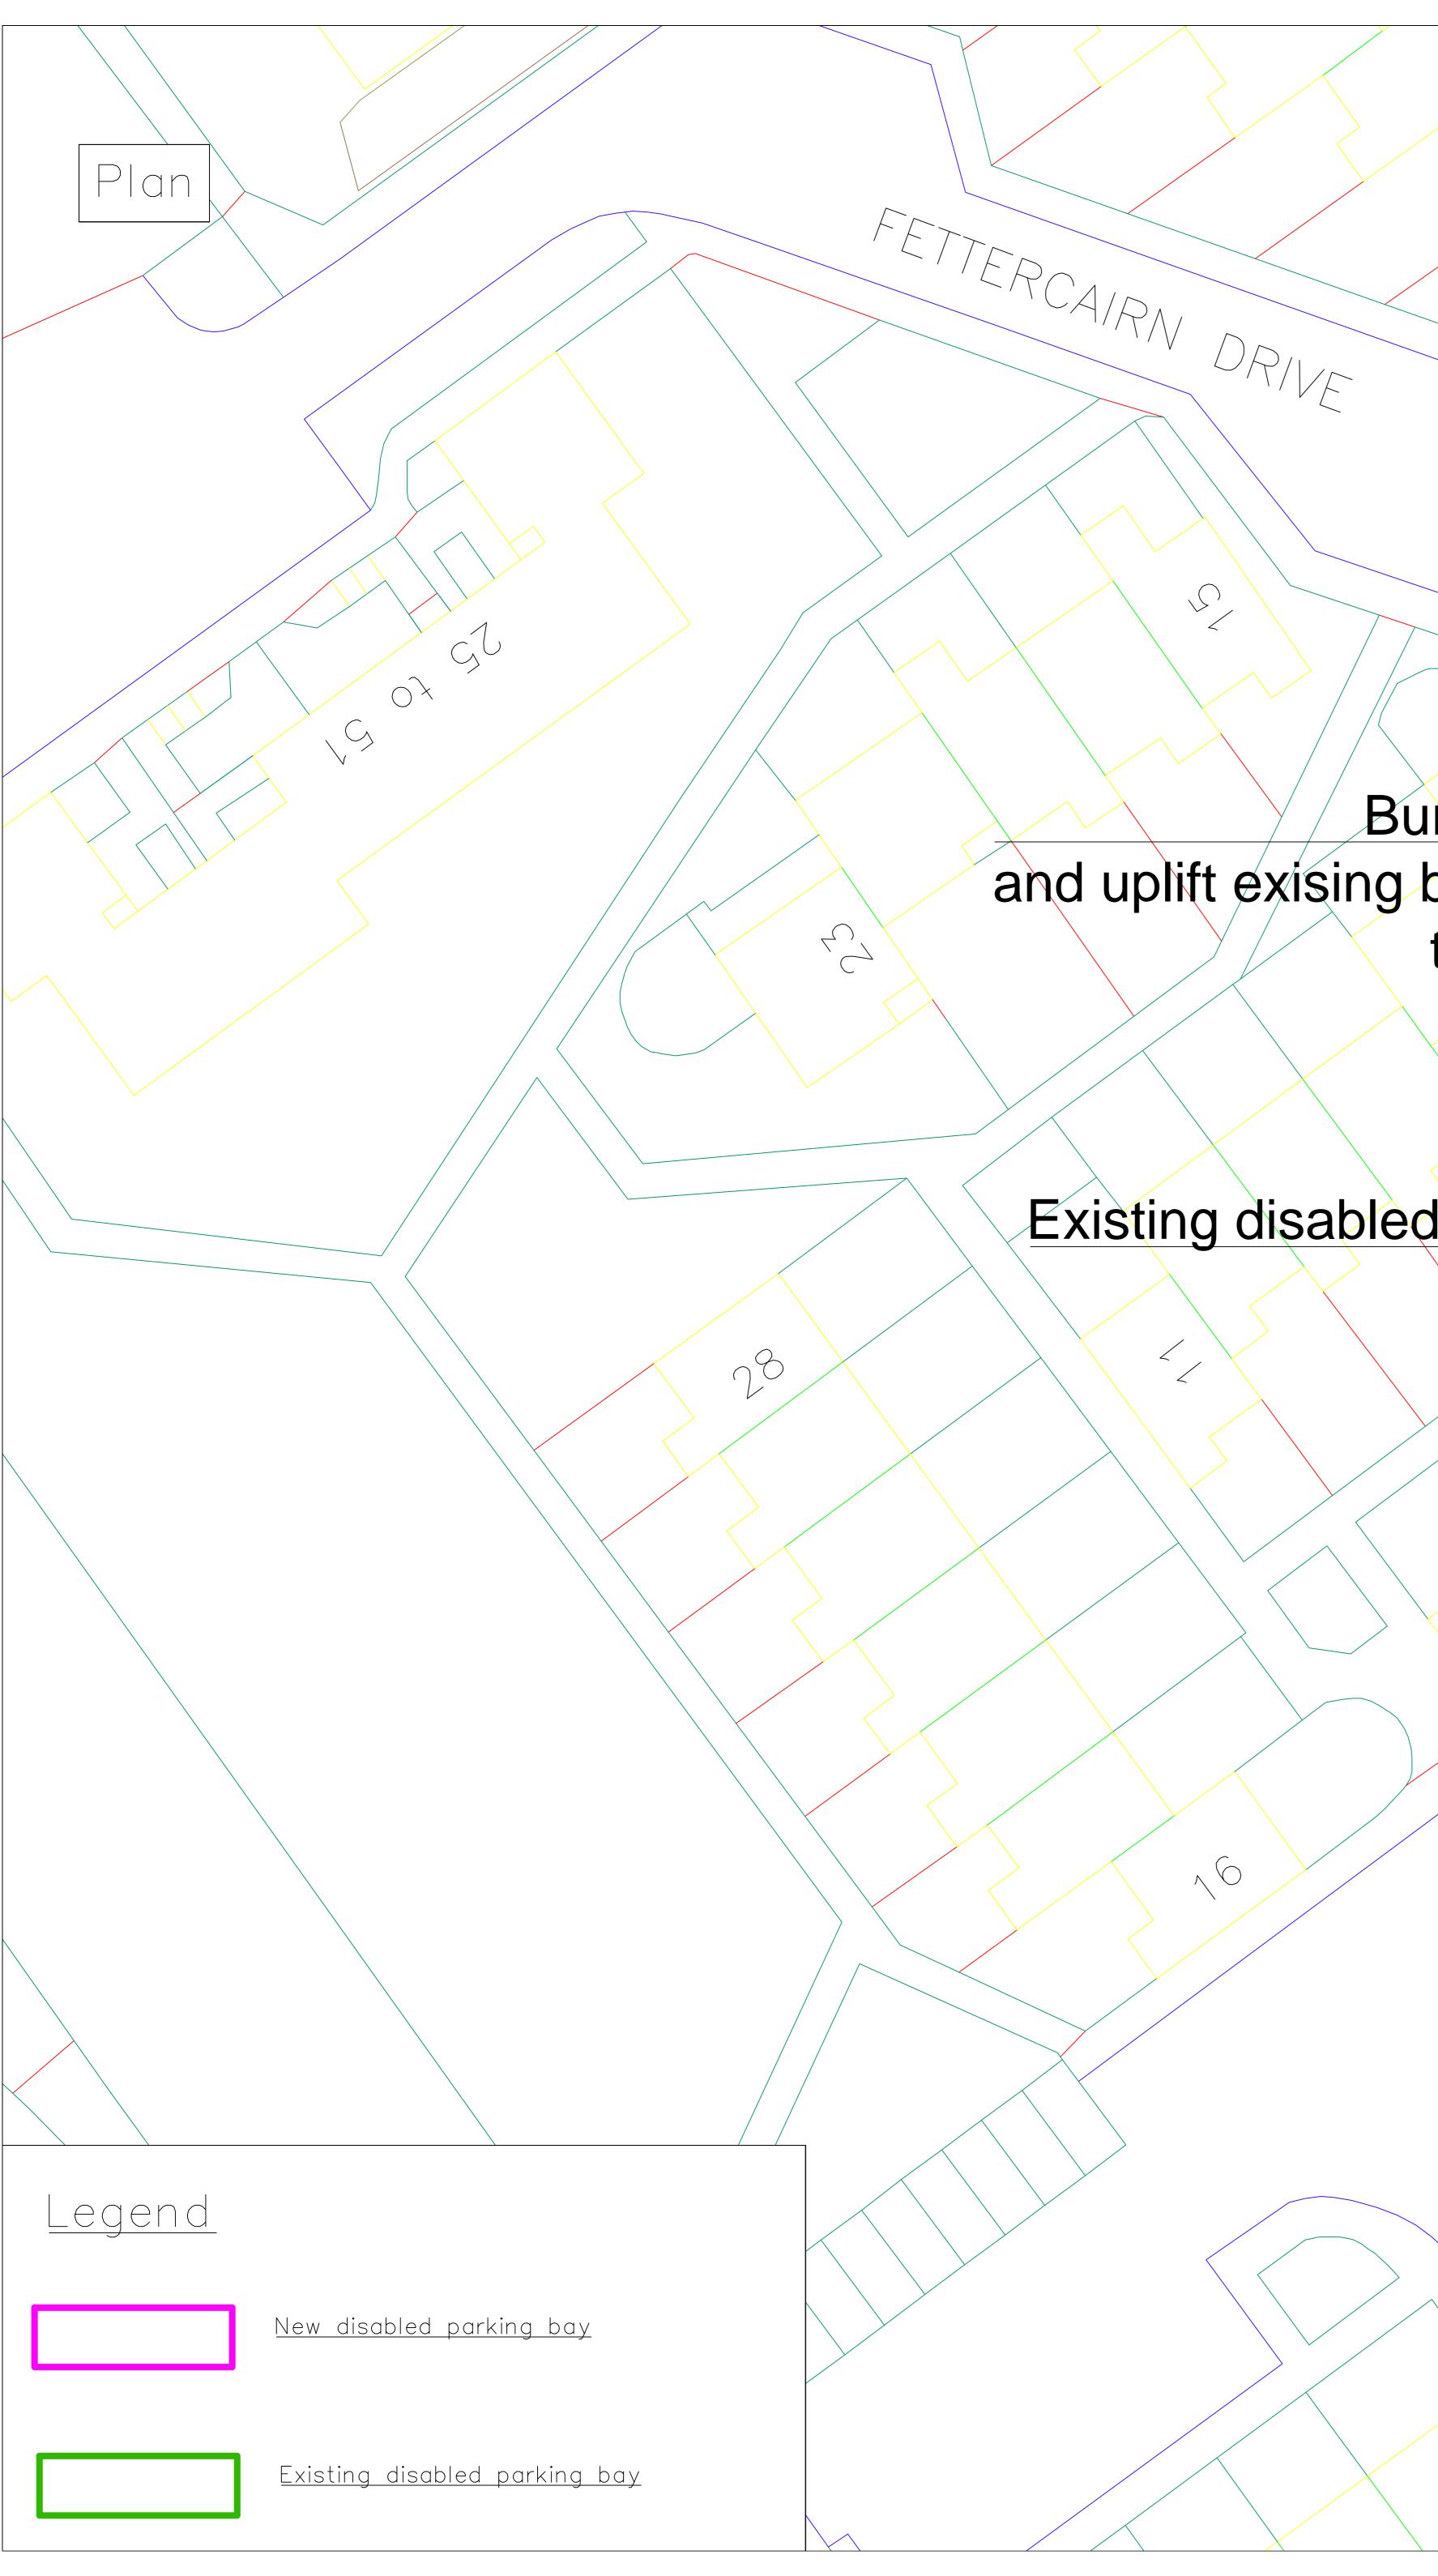

Burn off existing bay and uplift exising bollard( if present) to store for re-use

 $\mathcal{S}$ 

<u>~</u>6

 $\sum_{i=1}^{i}$ 

Existing disabled parking bay in use. Do not remove


 $^{\wedge}$ 


 $\langle \langle \rangle$ 

CATHRO

6 X

<RA'

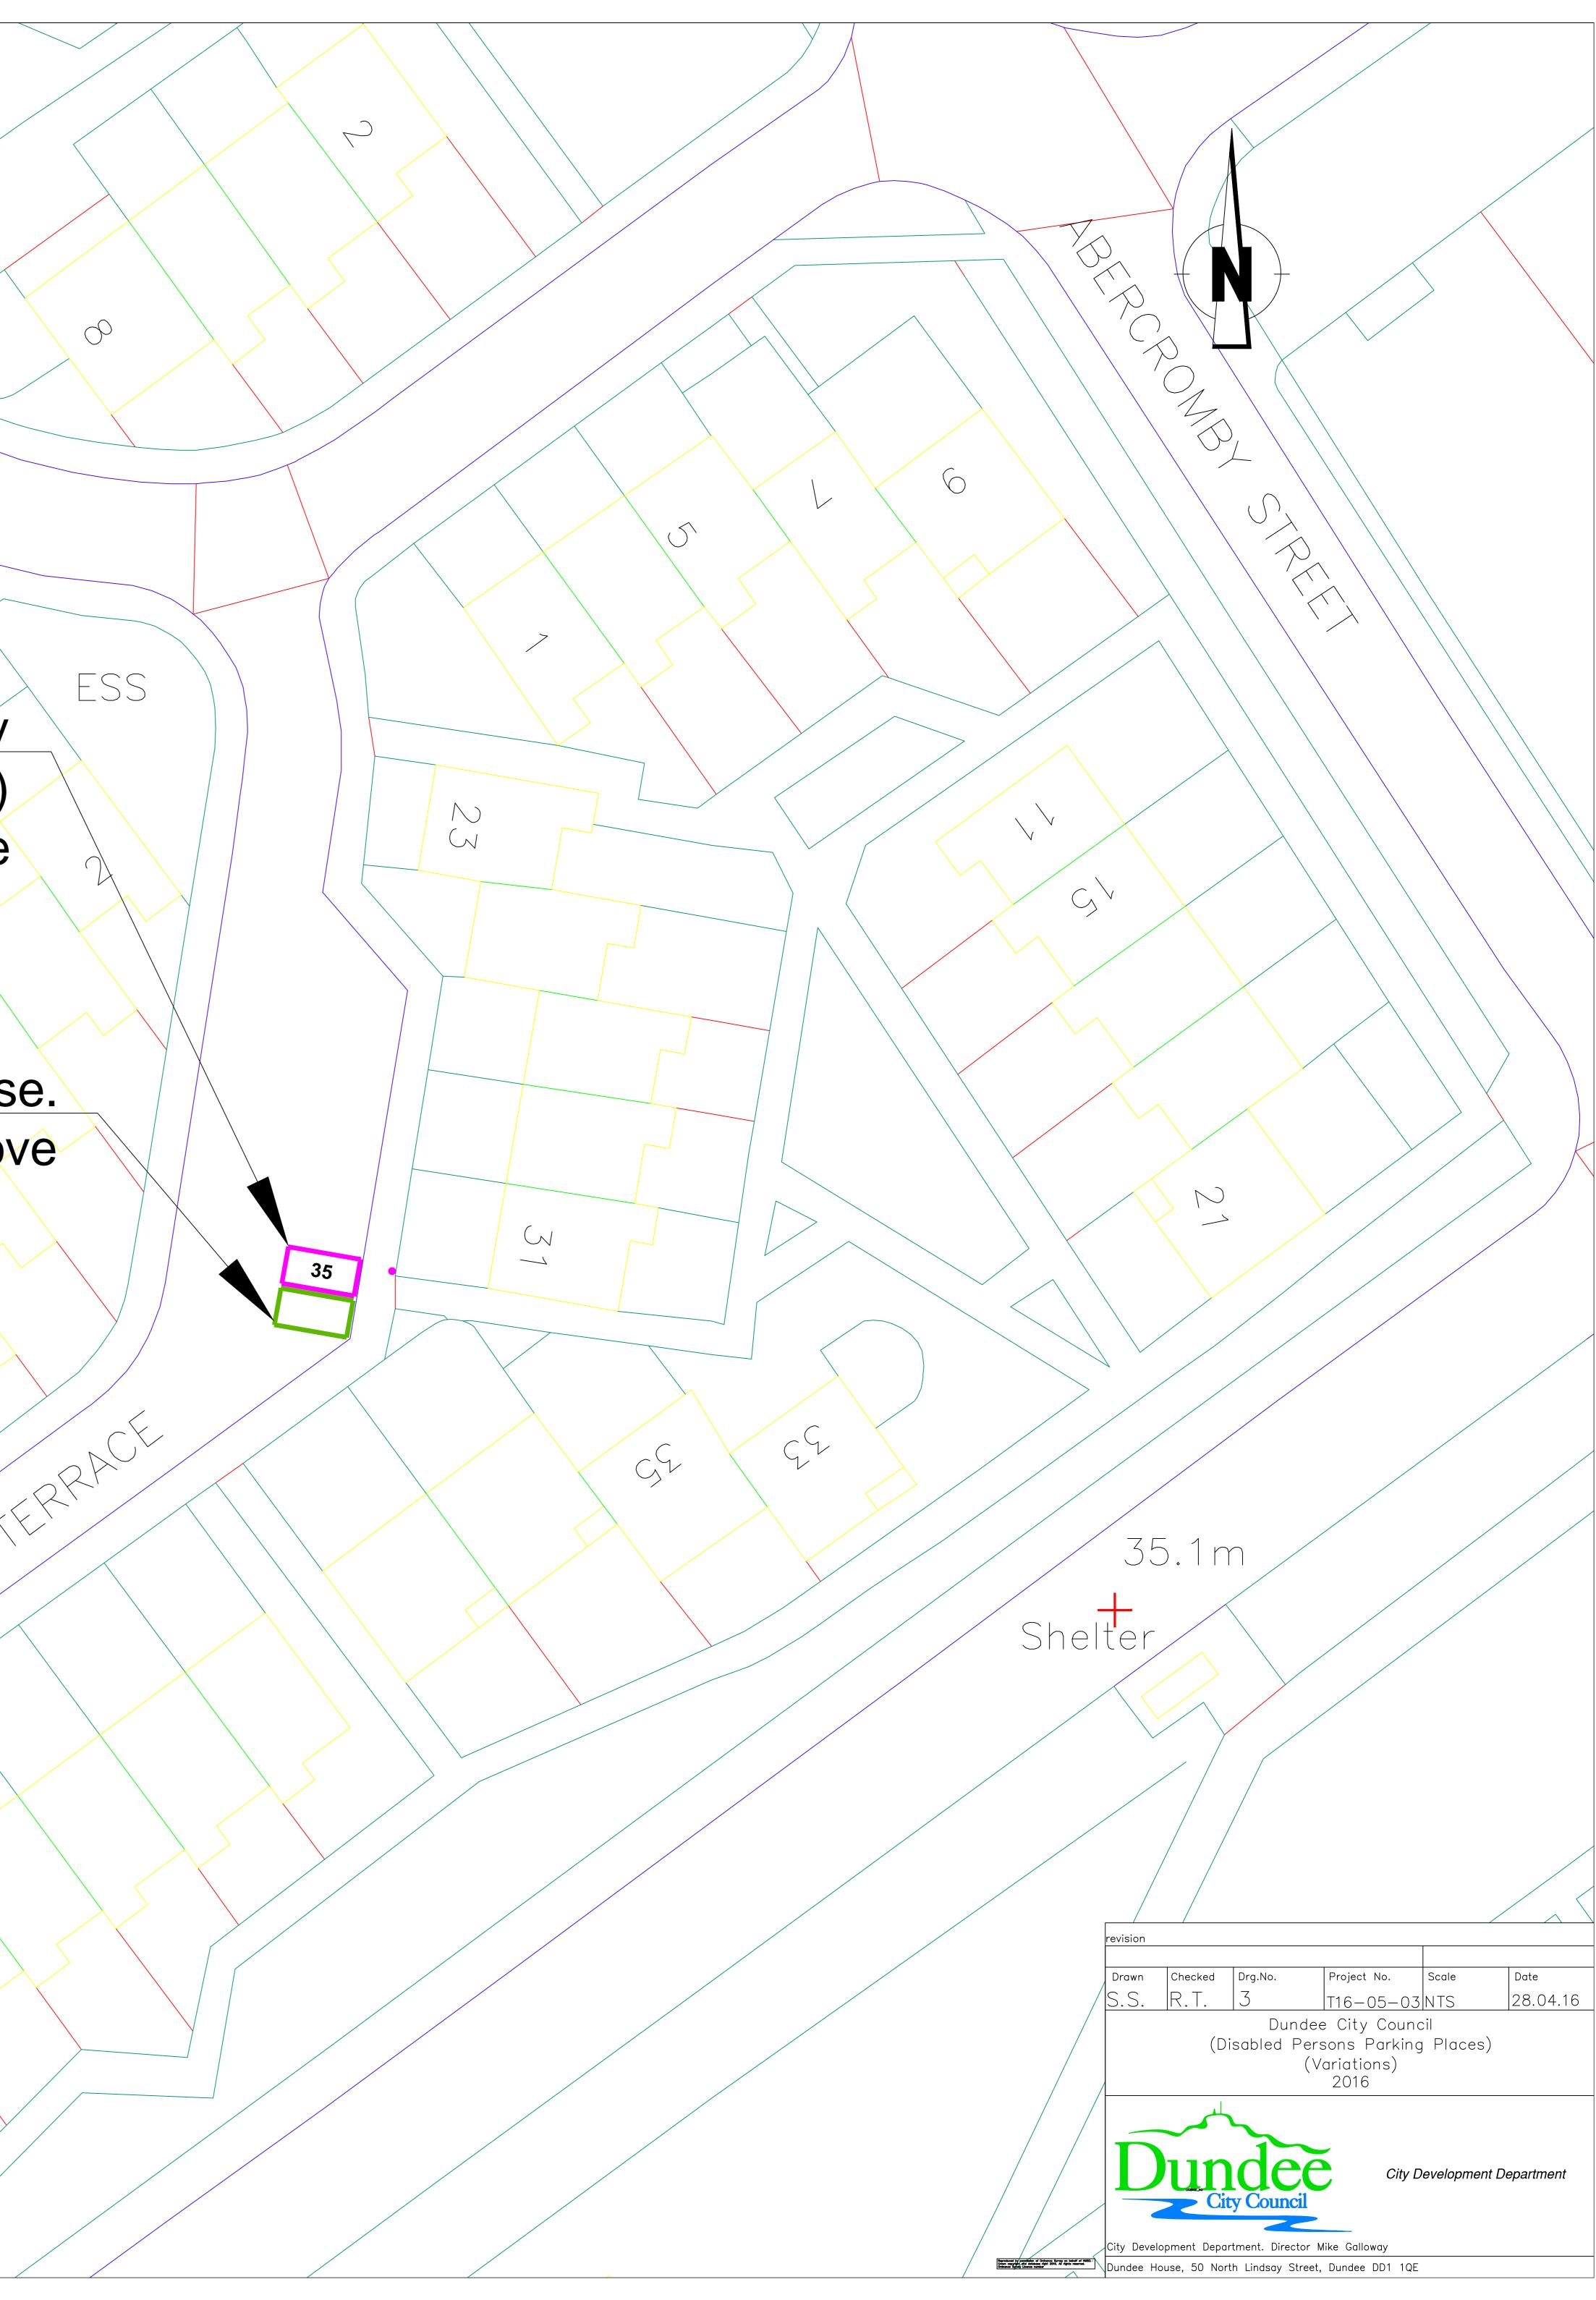

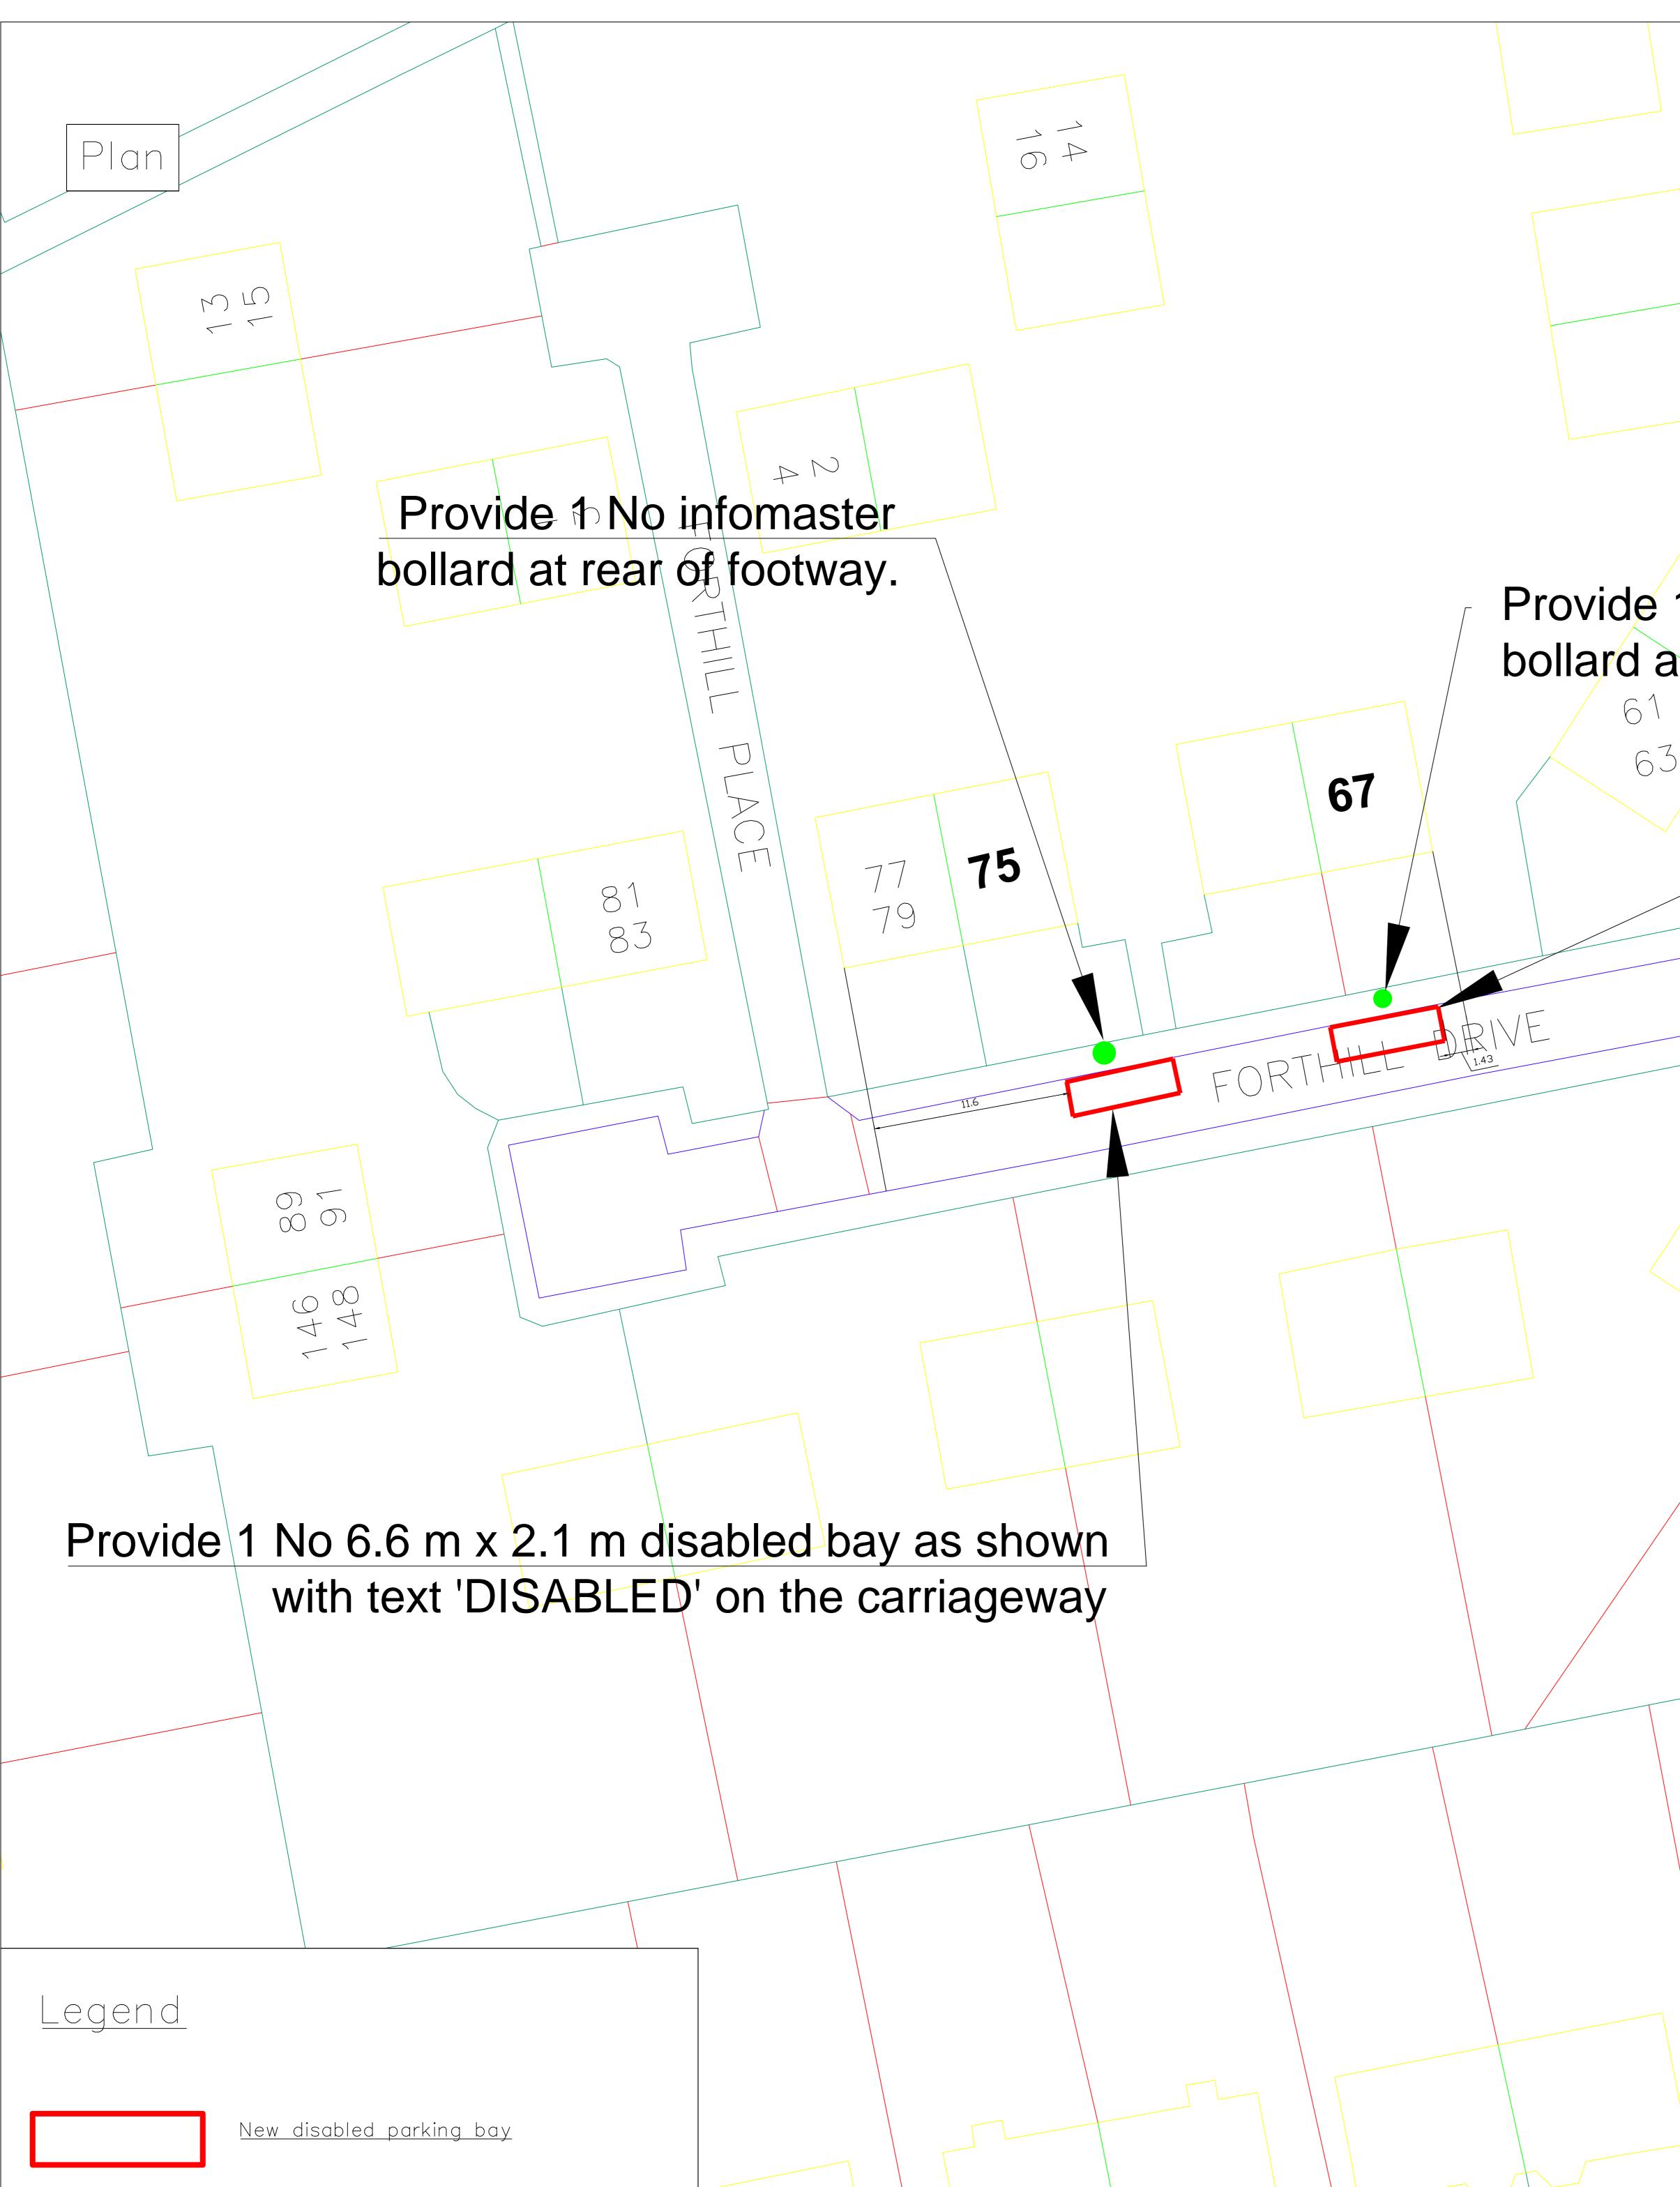

## Provide 1<sup>°</sup>N<sup>°</sup> infomaster bollard at rear of footway.

811 021

 $\nabla 4$ 

 $\mathbb{Q}$ 

46

48

42

44

## Provide 1 No 6.6 m x 2.1 m disabled bay as shown with text 'DISABLED' on the carriageway.

 $\Box$ 

57


59

 $\sim$ 


 $\longrightarrow$ 


 $\bigcirc$ 

 $\bigcirc$ 

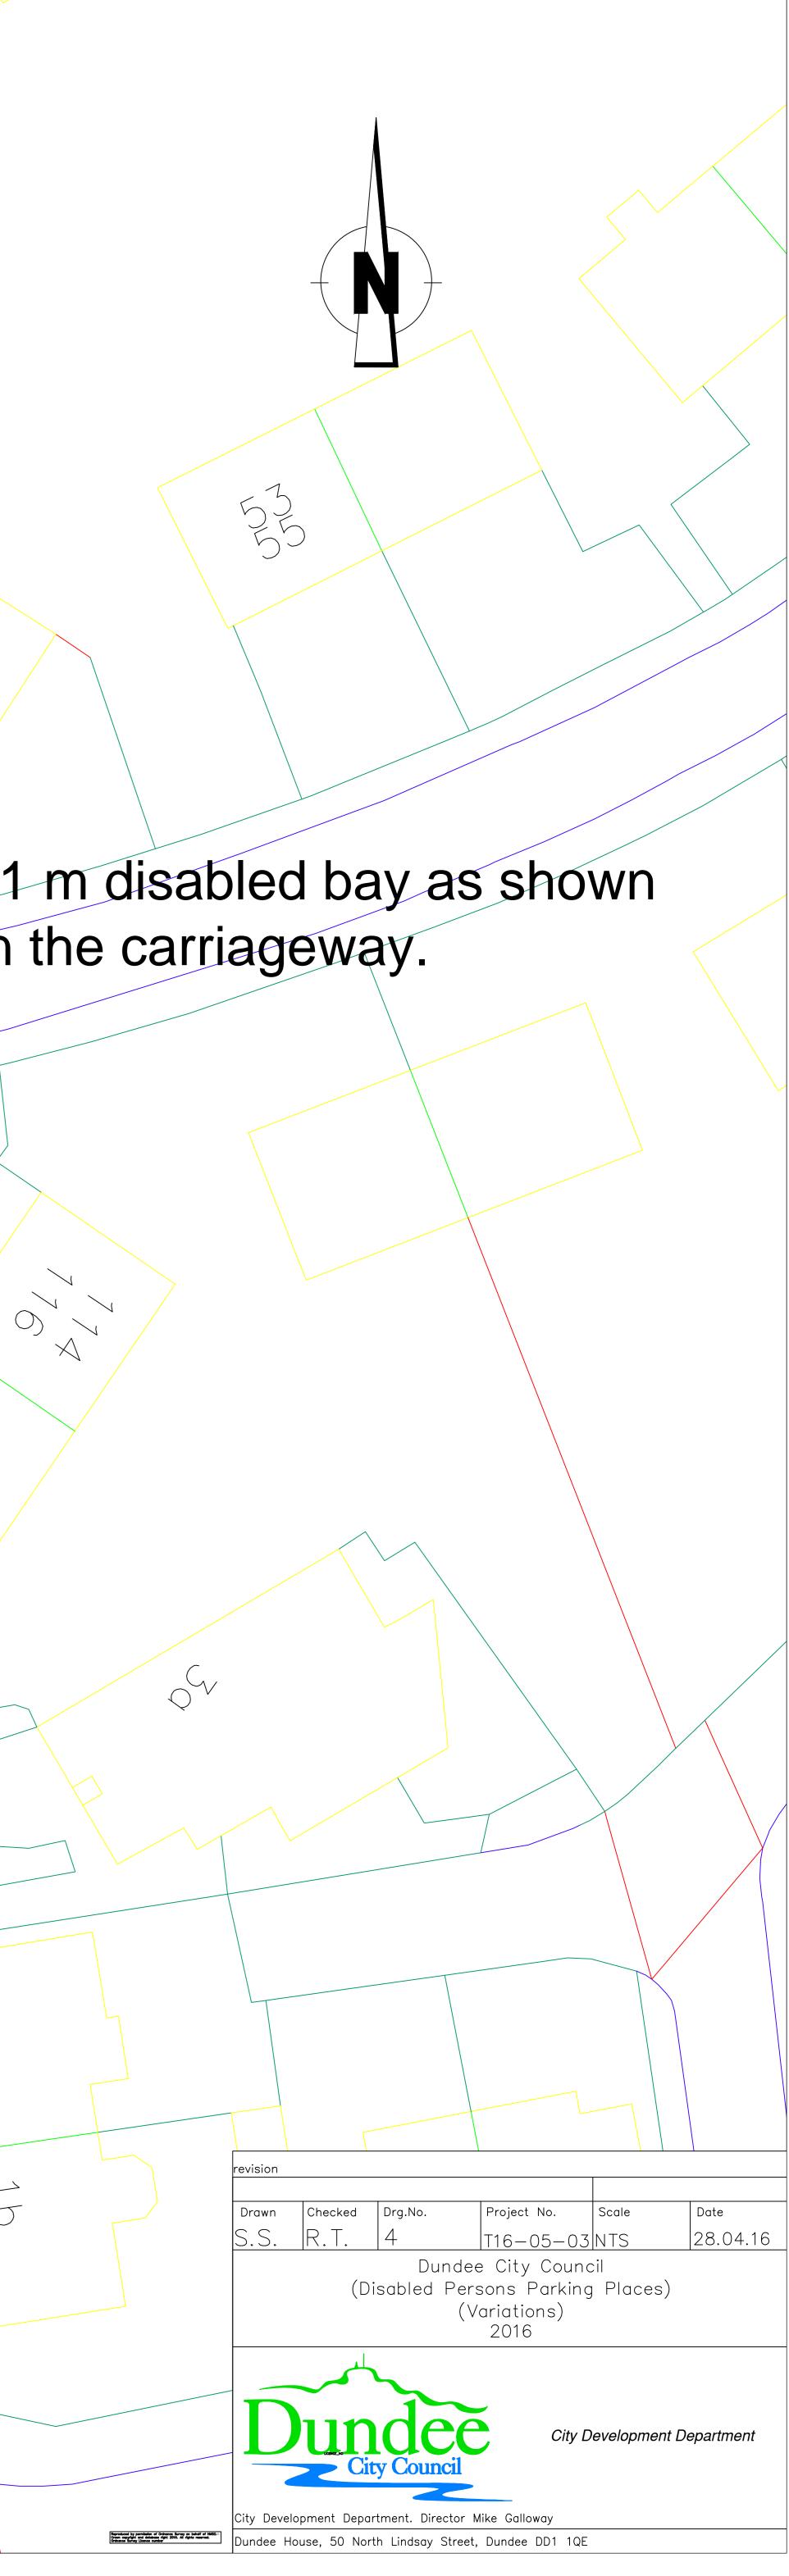



Plan  $\bigwedge$ 305 to 317 319 · 9 | 321 | 329 | 331 | 335 | 337 | 343 | 7 QUEEN STREET 345 802 7353/361 312 Shelter Existing bay and bollard 815 326  $\sim$ 922 in use. Do not remove. 07 055 344A 855 975 4.3m 744 998 24Burn off existing bay and uplift exising bollard sign to be taken to store for re-use. 028 East Church 329 Legend <u>New disabled parking bay</u> , Achildrens 34163416 1341e/ 1 ANursery Existing disabled parking bay 20

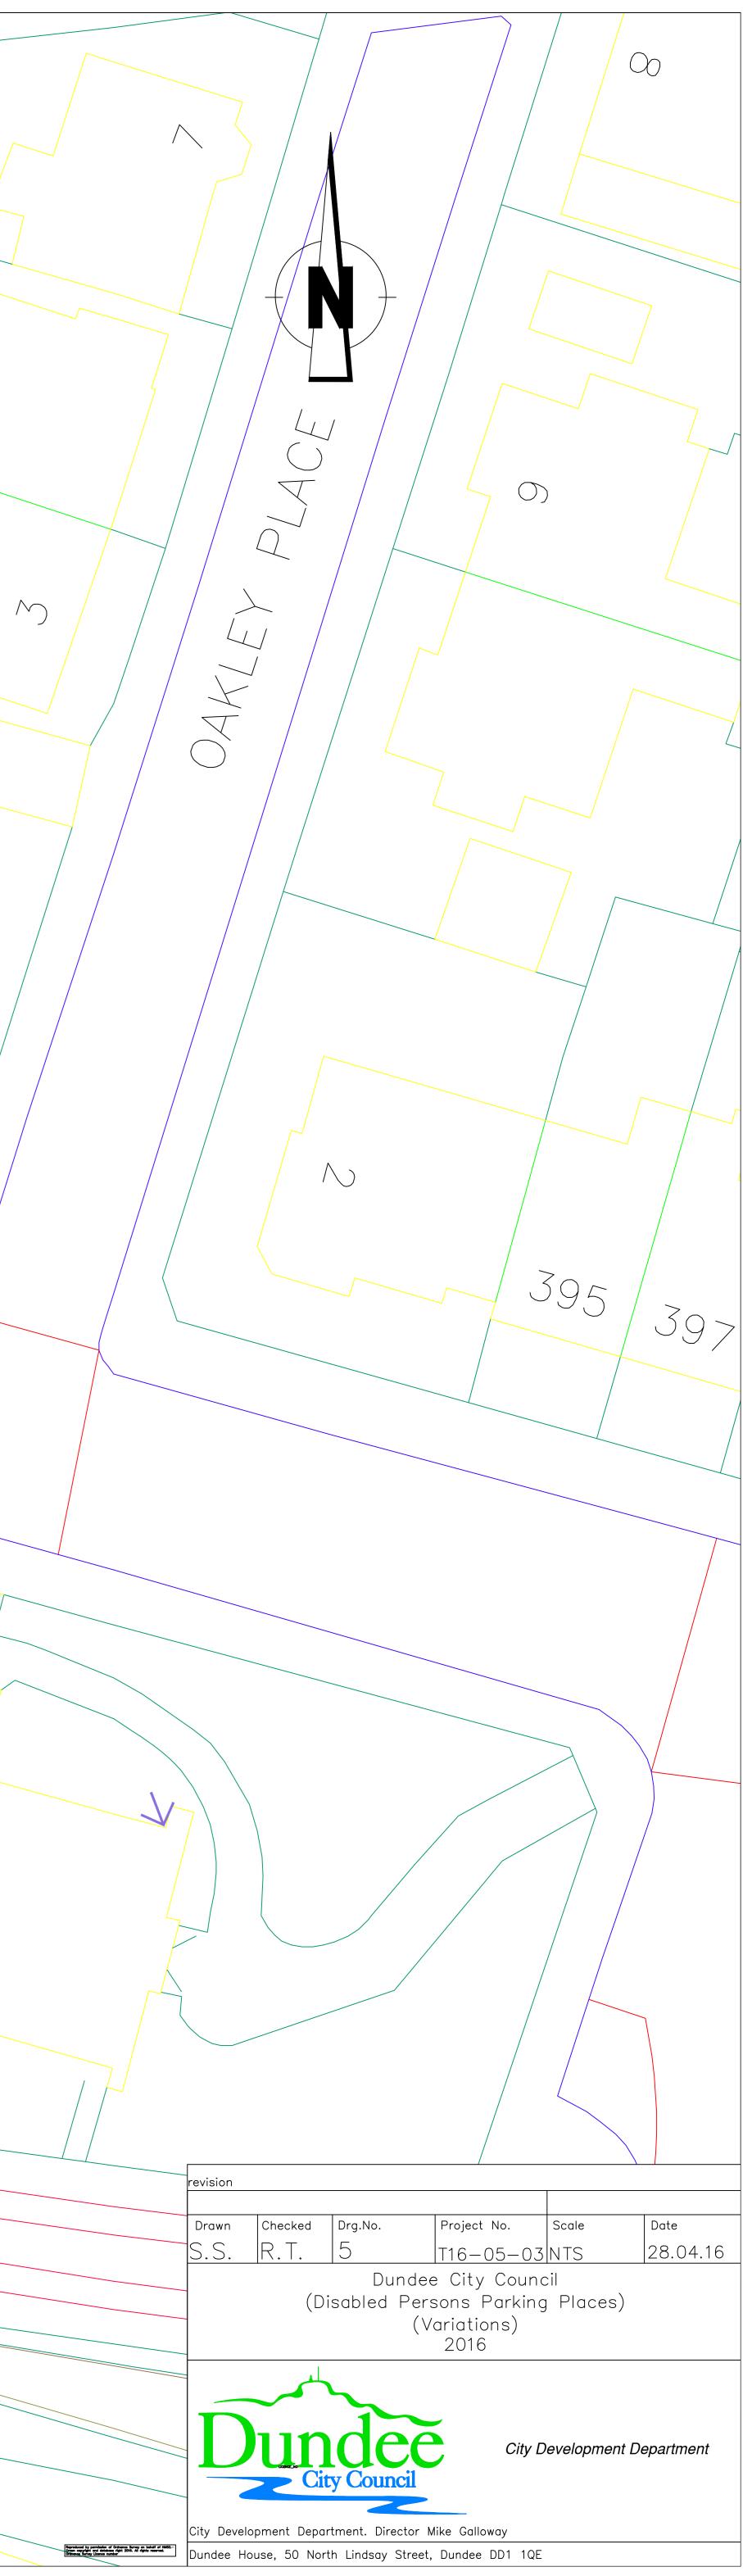

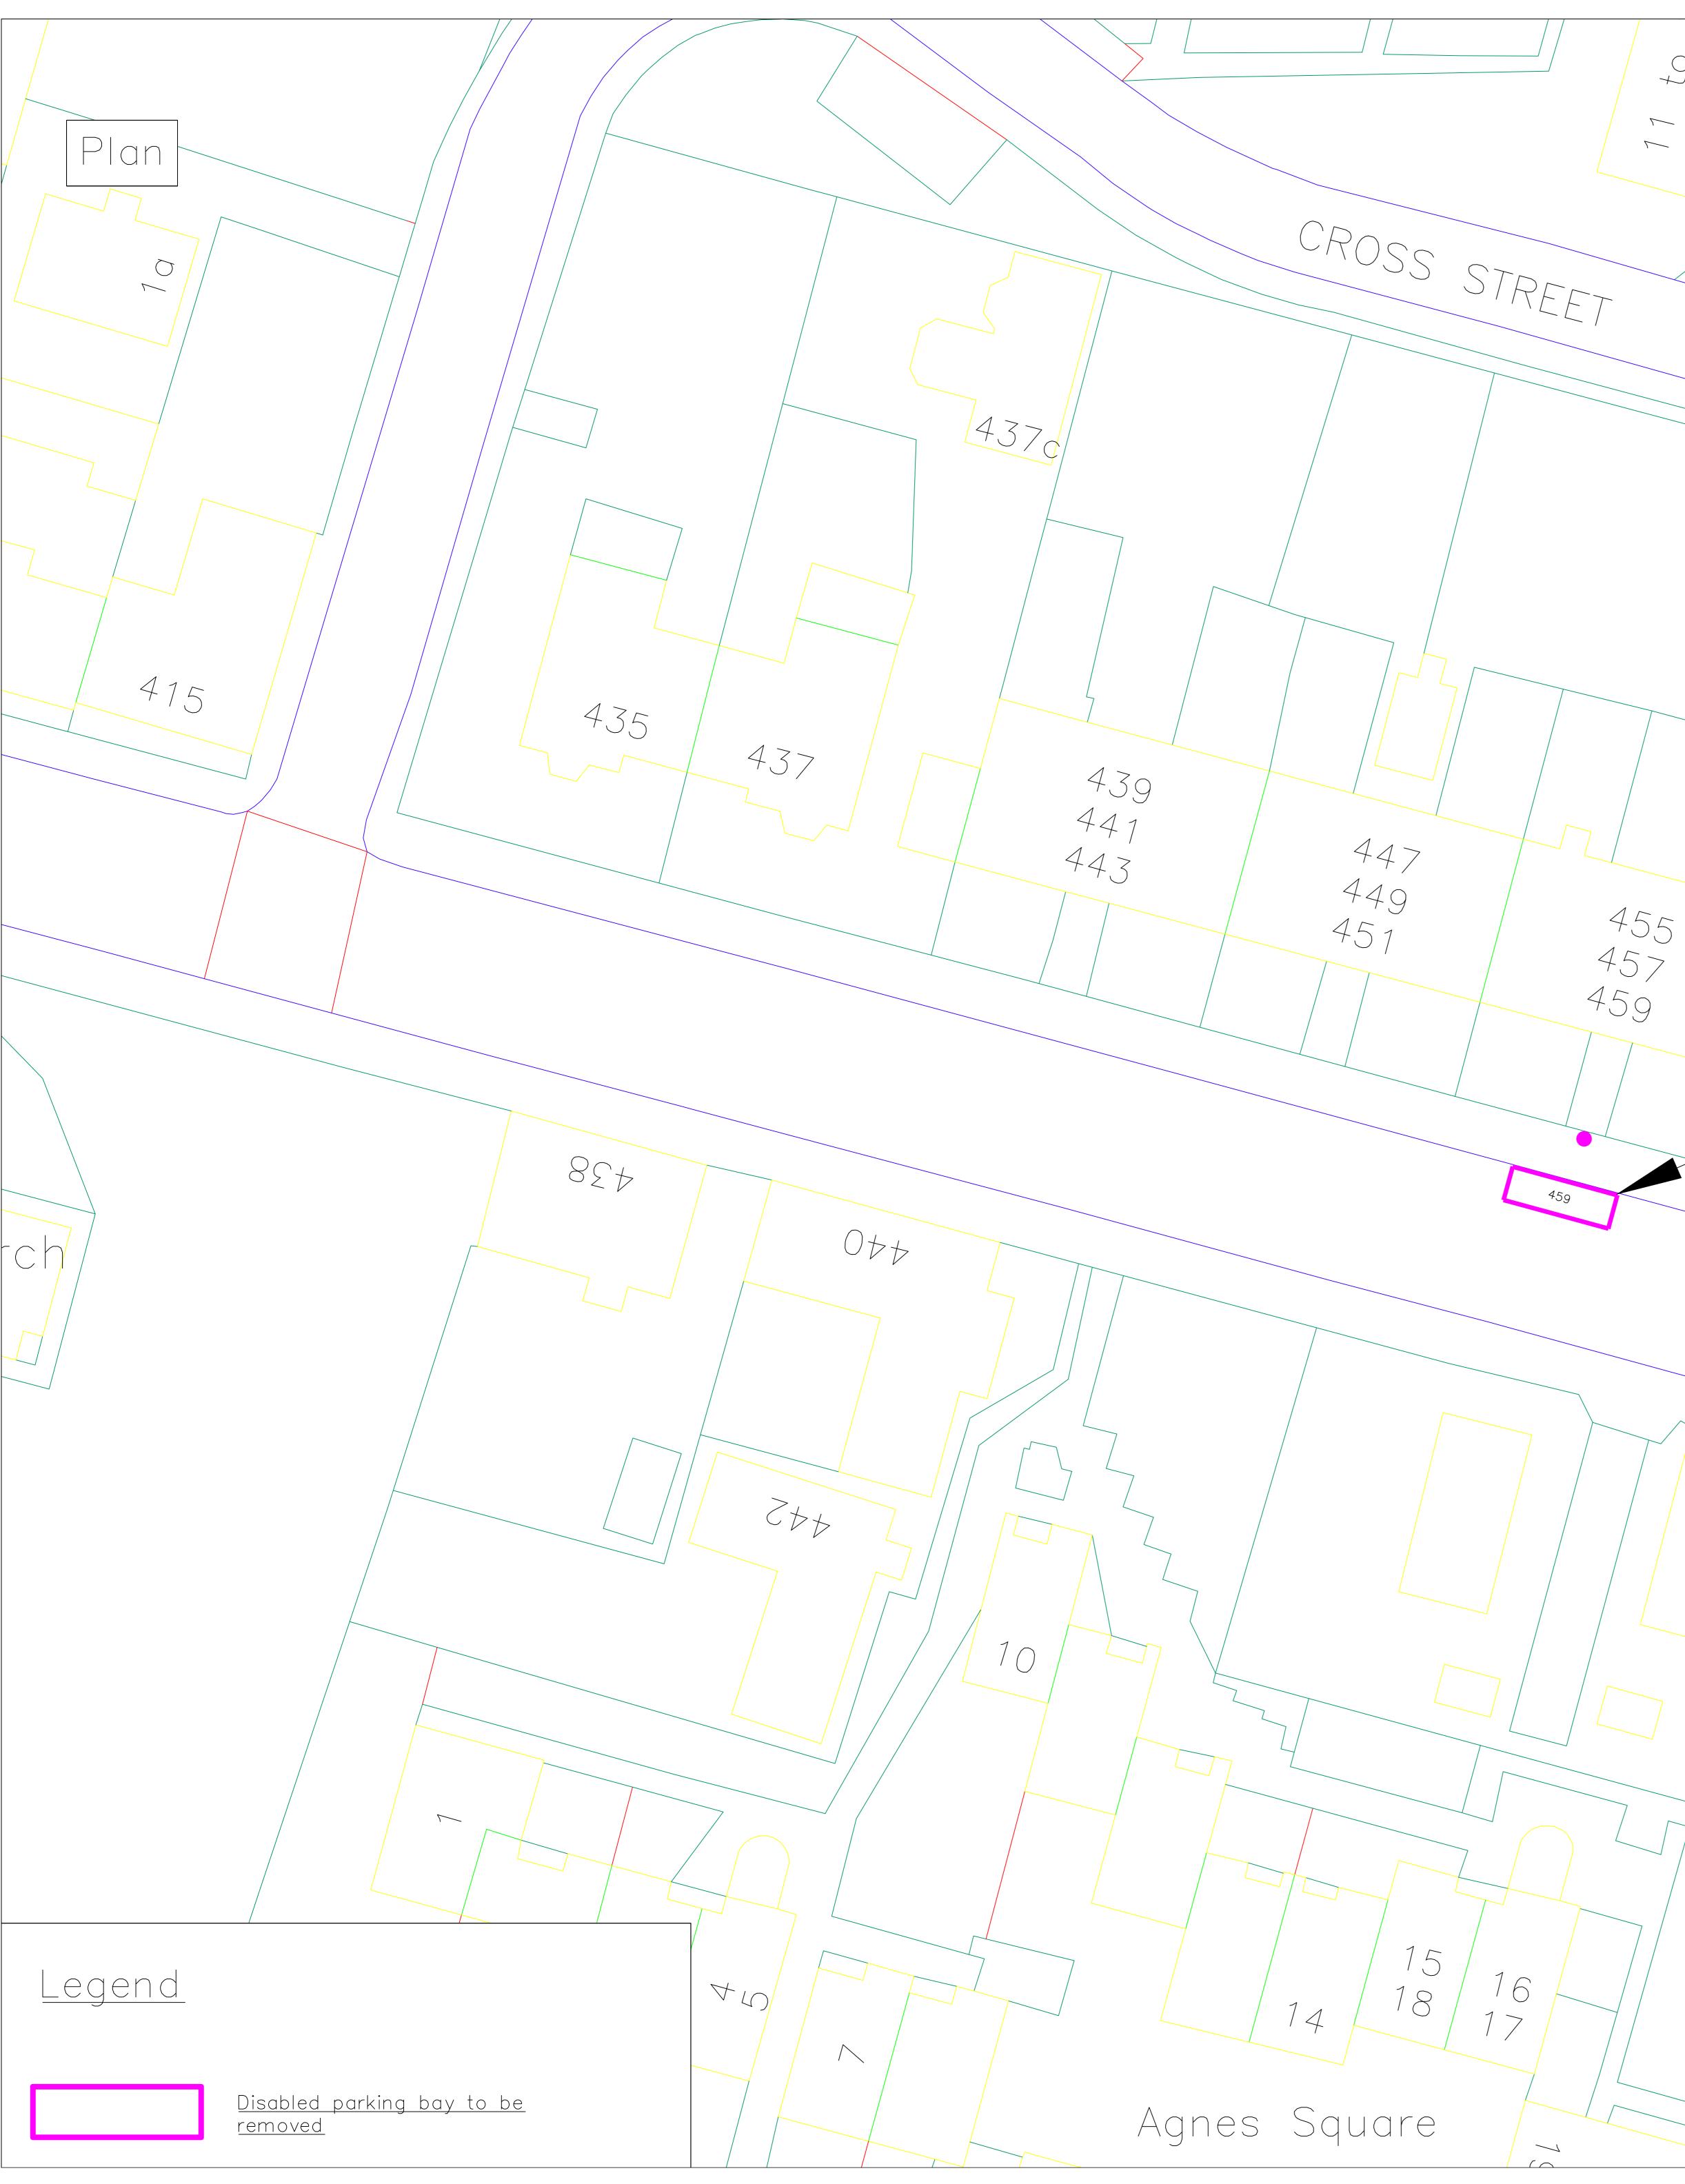

 $\sim 4$  $\overline{}$  $\overline{}$  $\angle 
ightarrow$ Ingomar 463 465 Burn off existing bay and uplift exising bollard( if present) to store for re-use 471 BROOK STREET ESS ≯6≯ 205  $\sim$  $\bigcirc$ 005

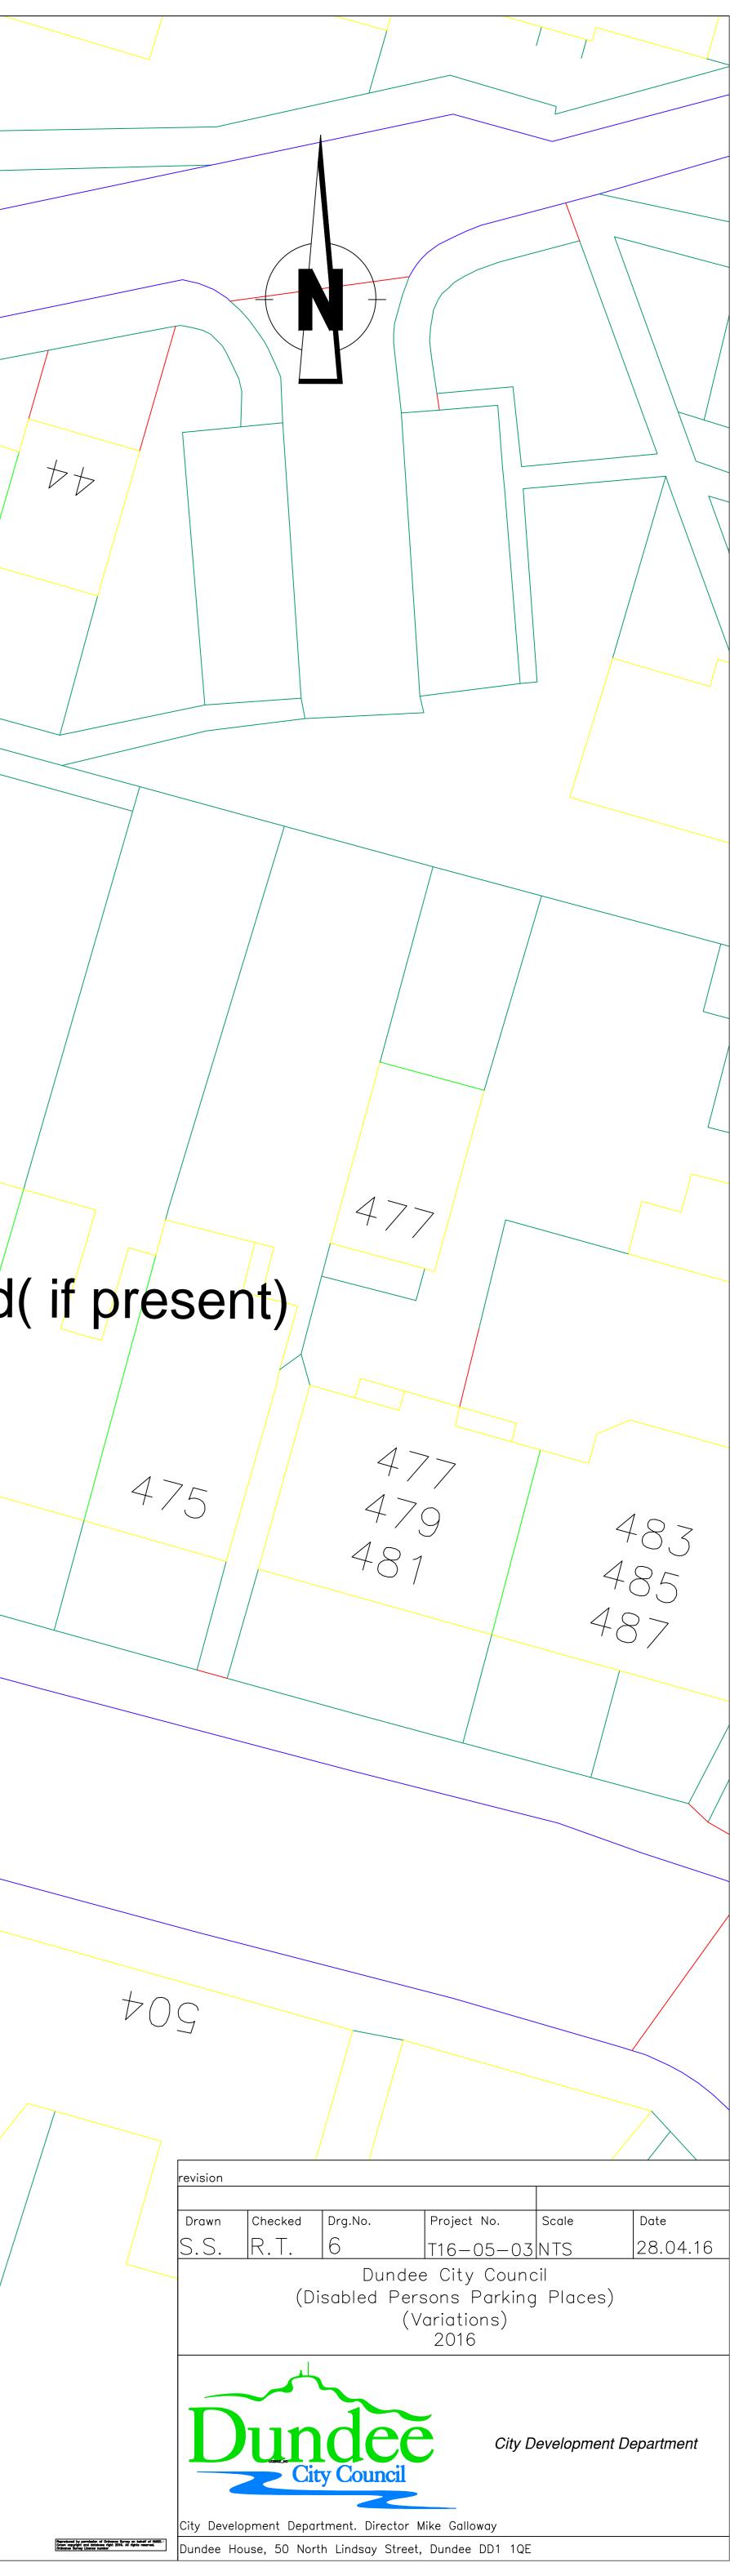

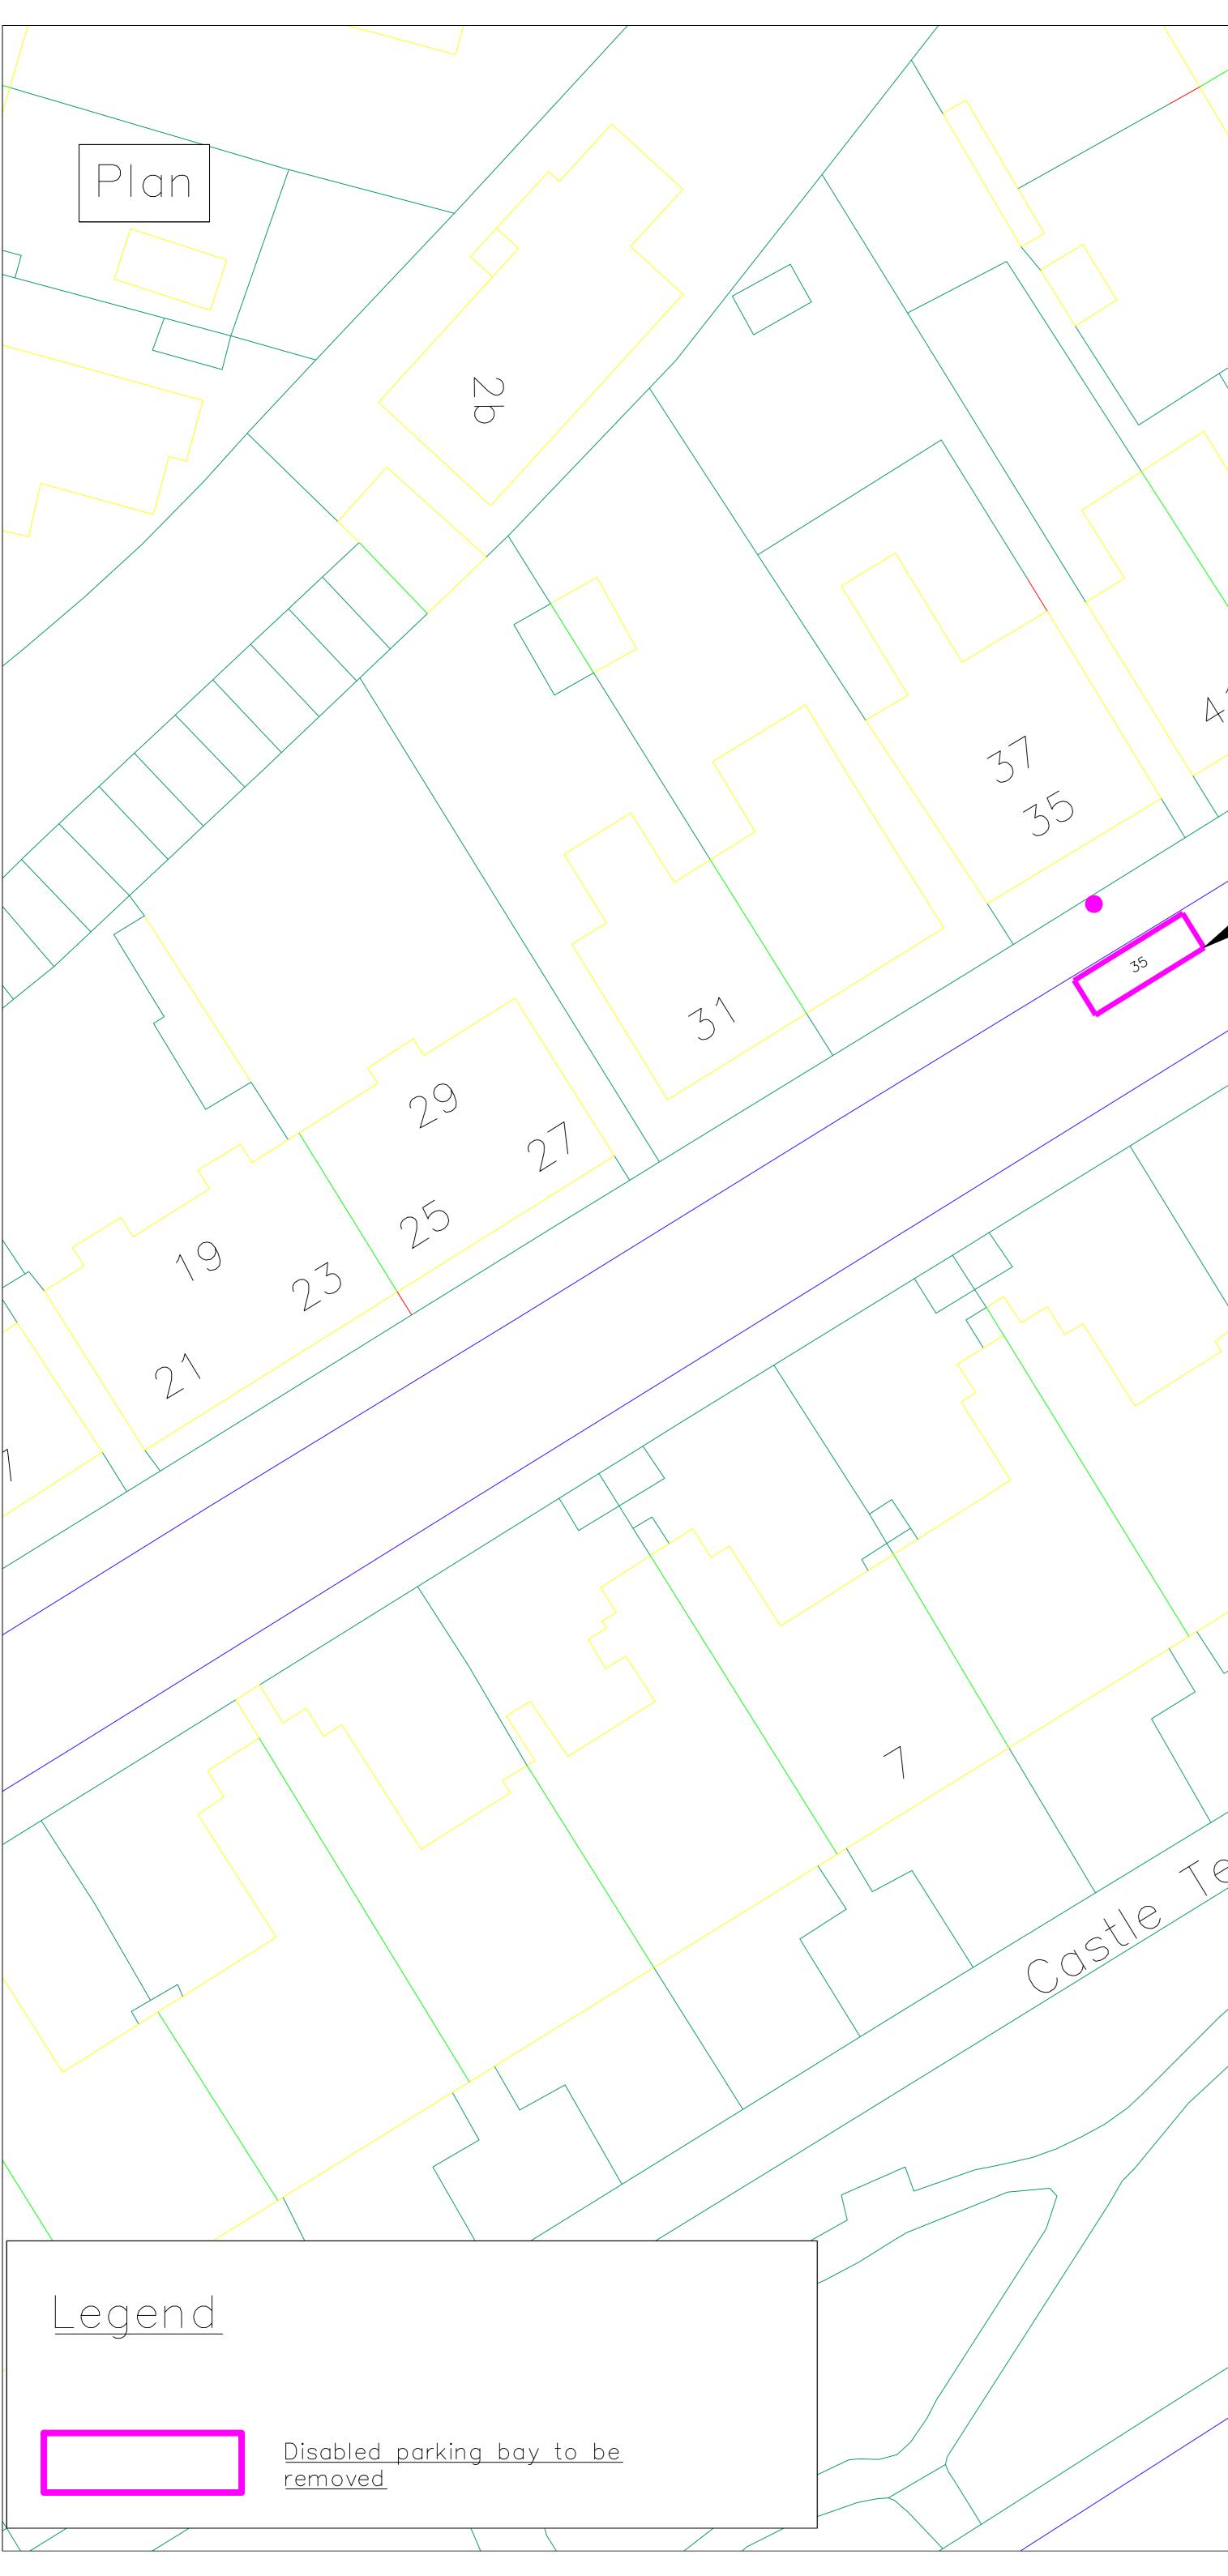

- ASTL. Burn off existing bay and uplift exising bollard( if present) to store for re-use

NG

 $\Delta$ 

A-


4.2m


**-+**-

 $\bigcirc$ 

25

25

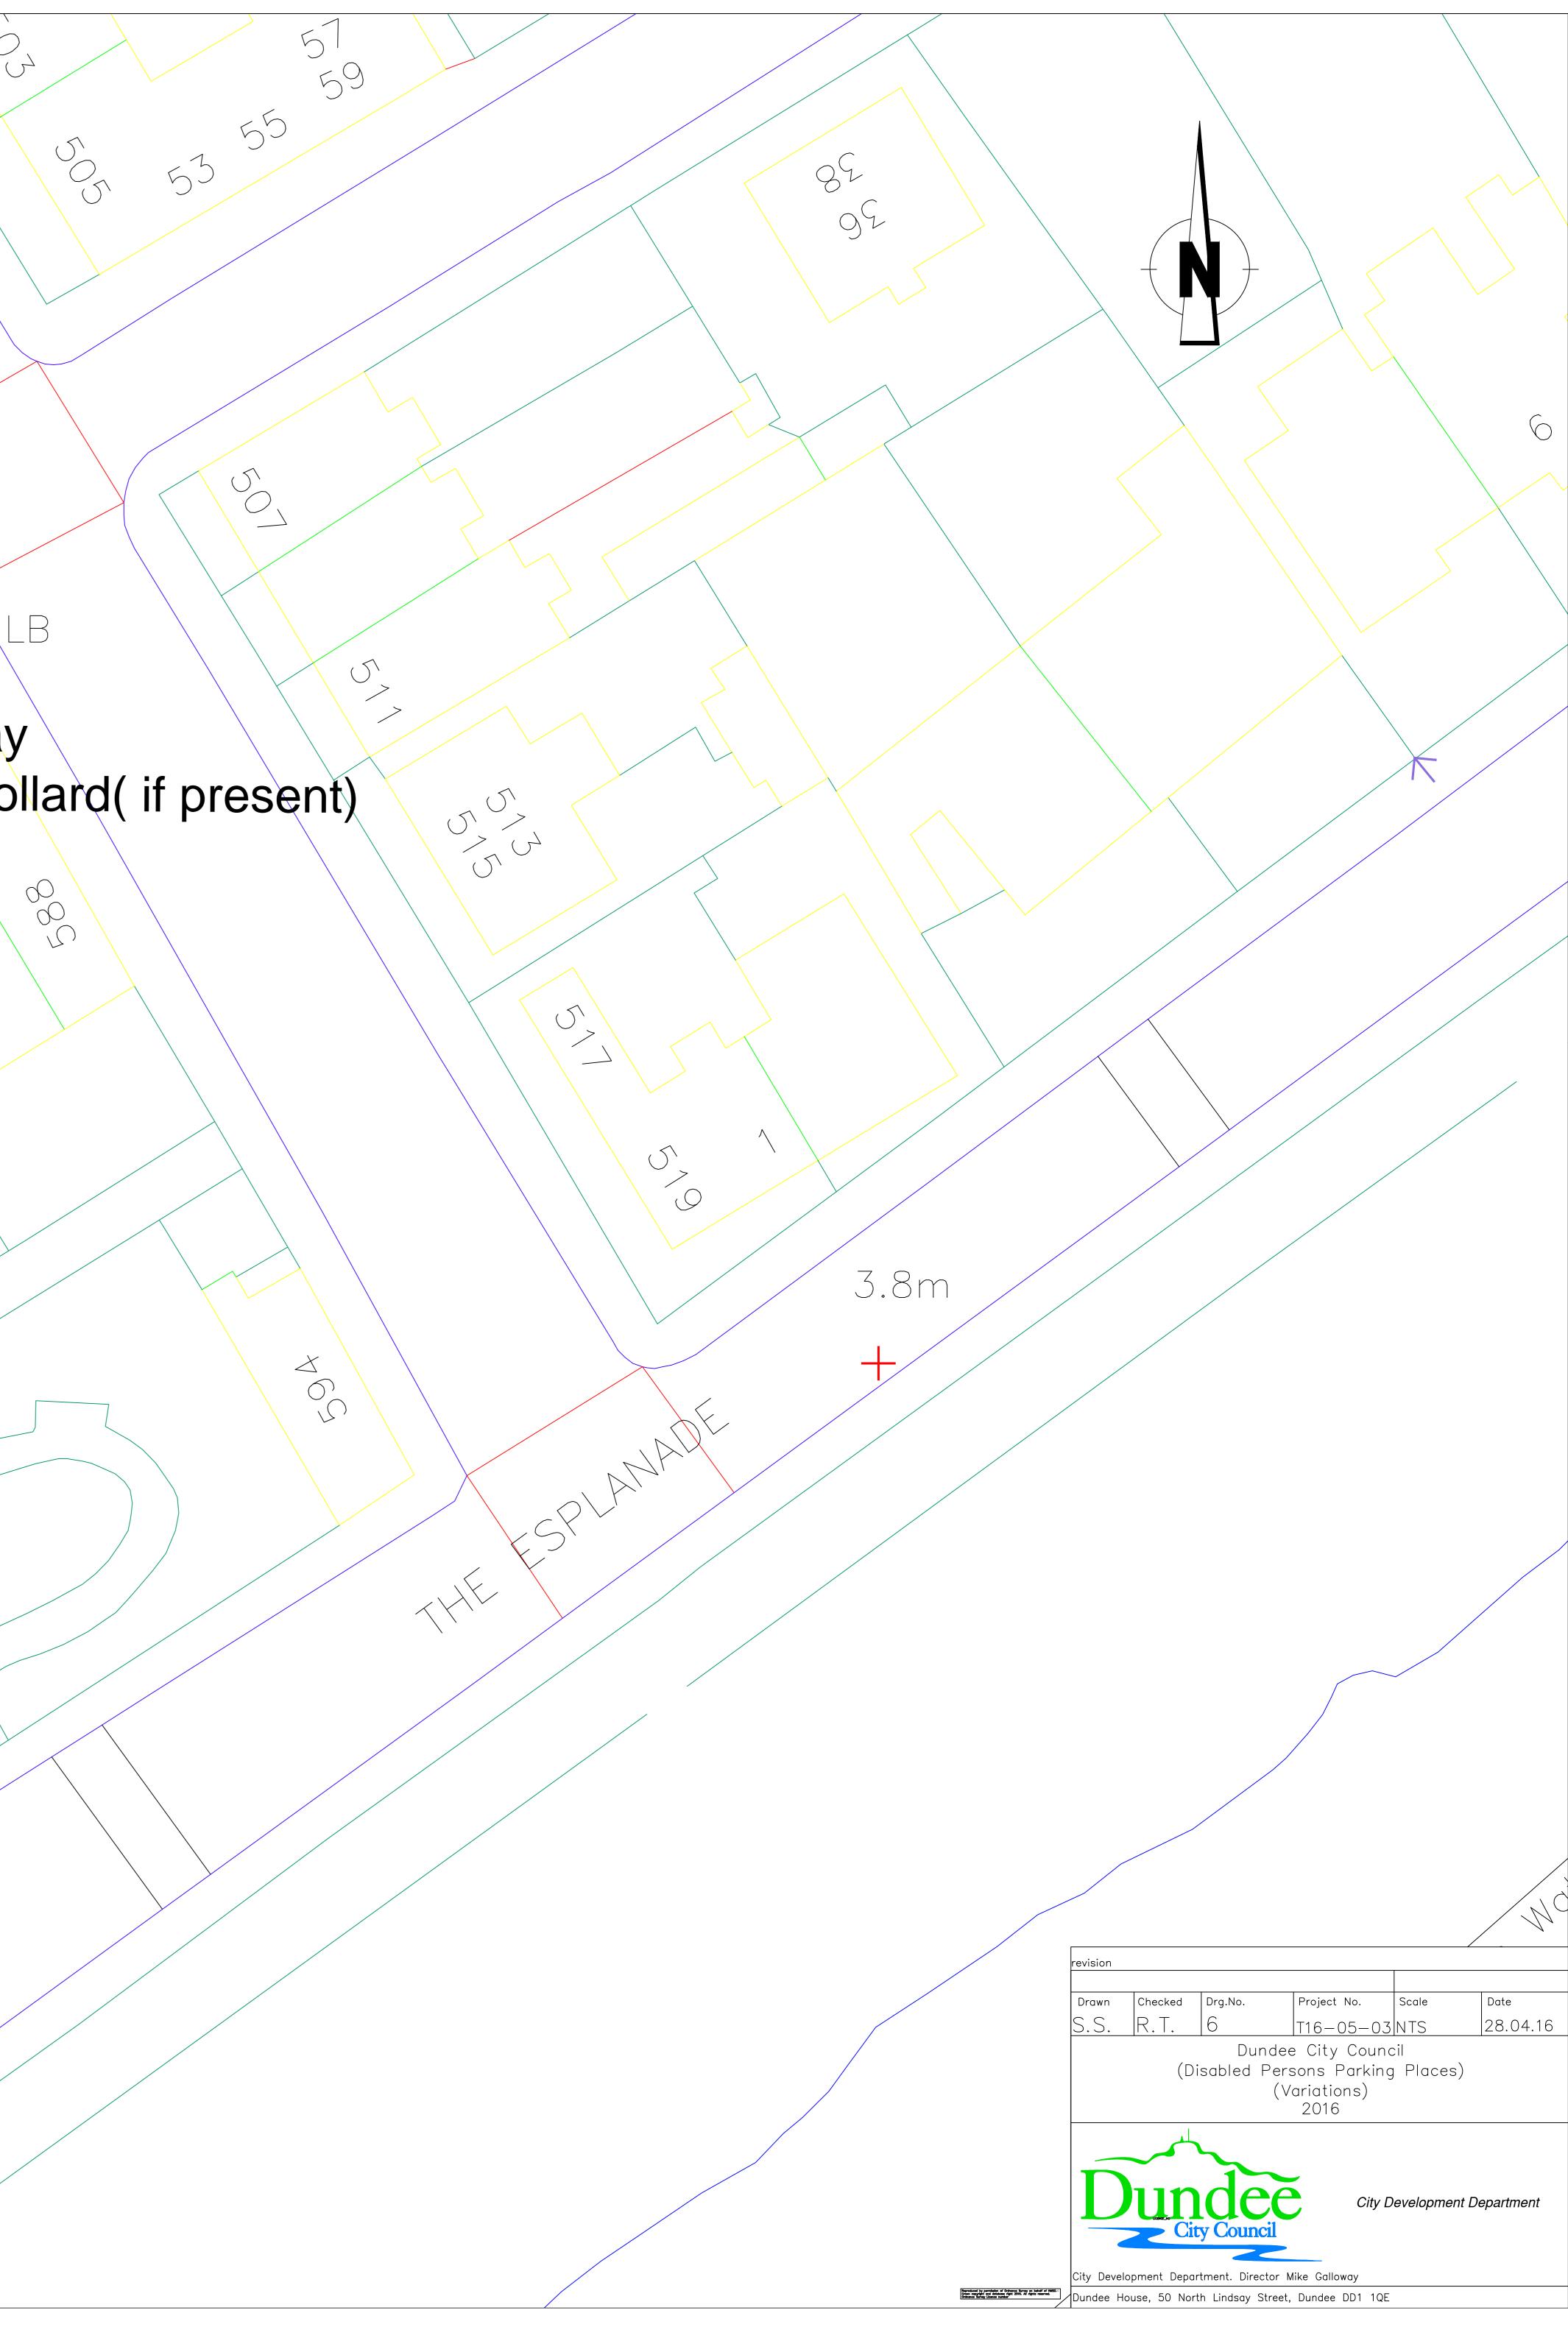

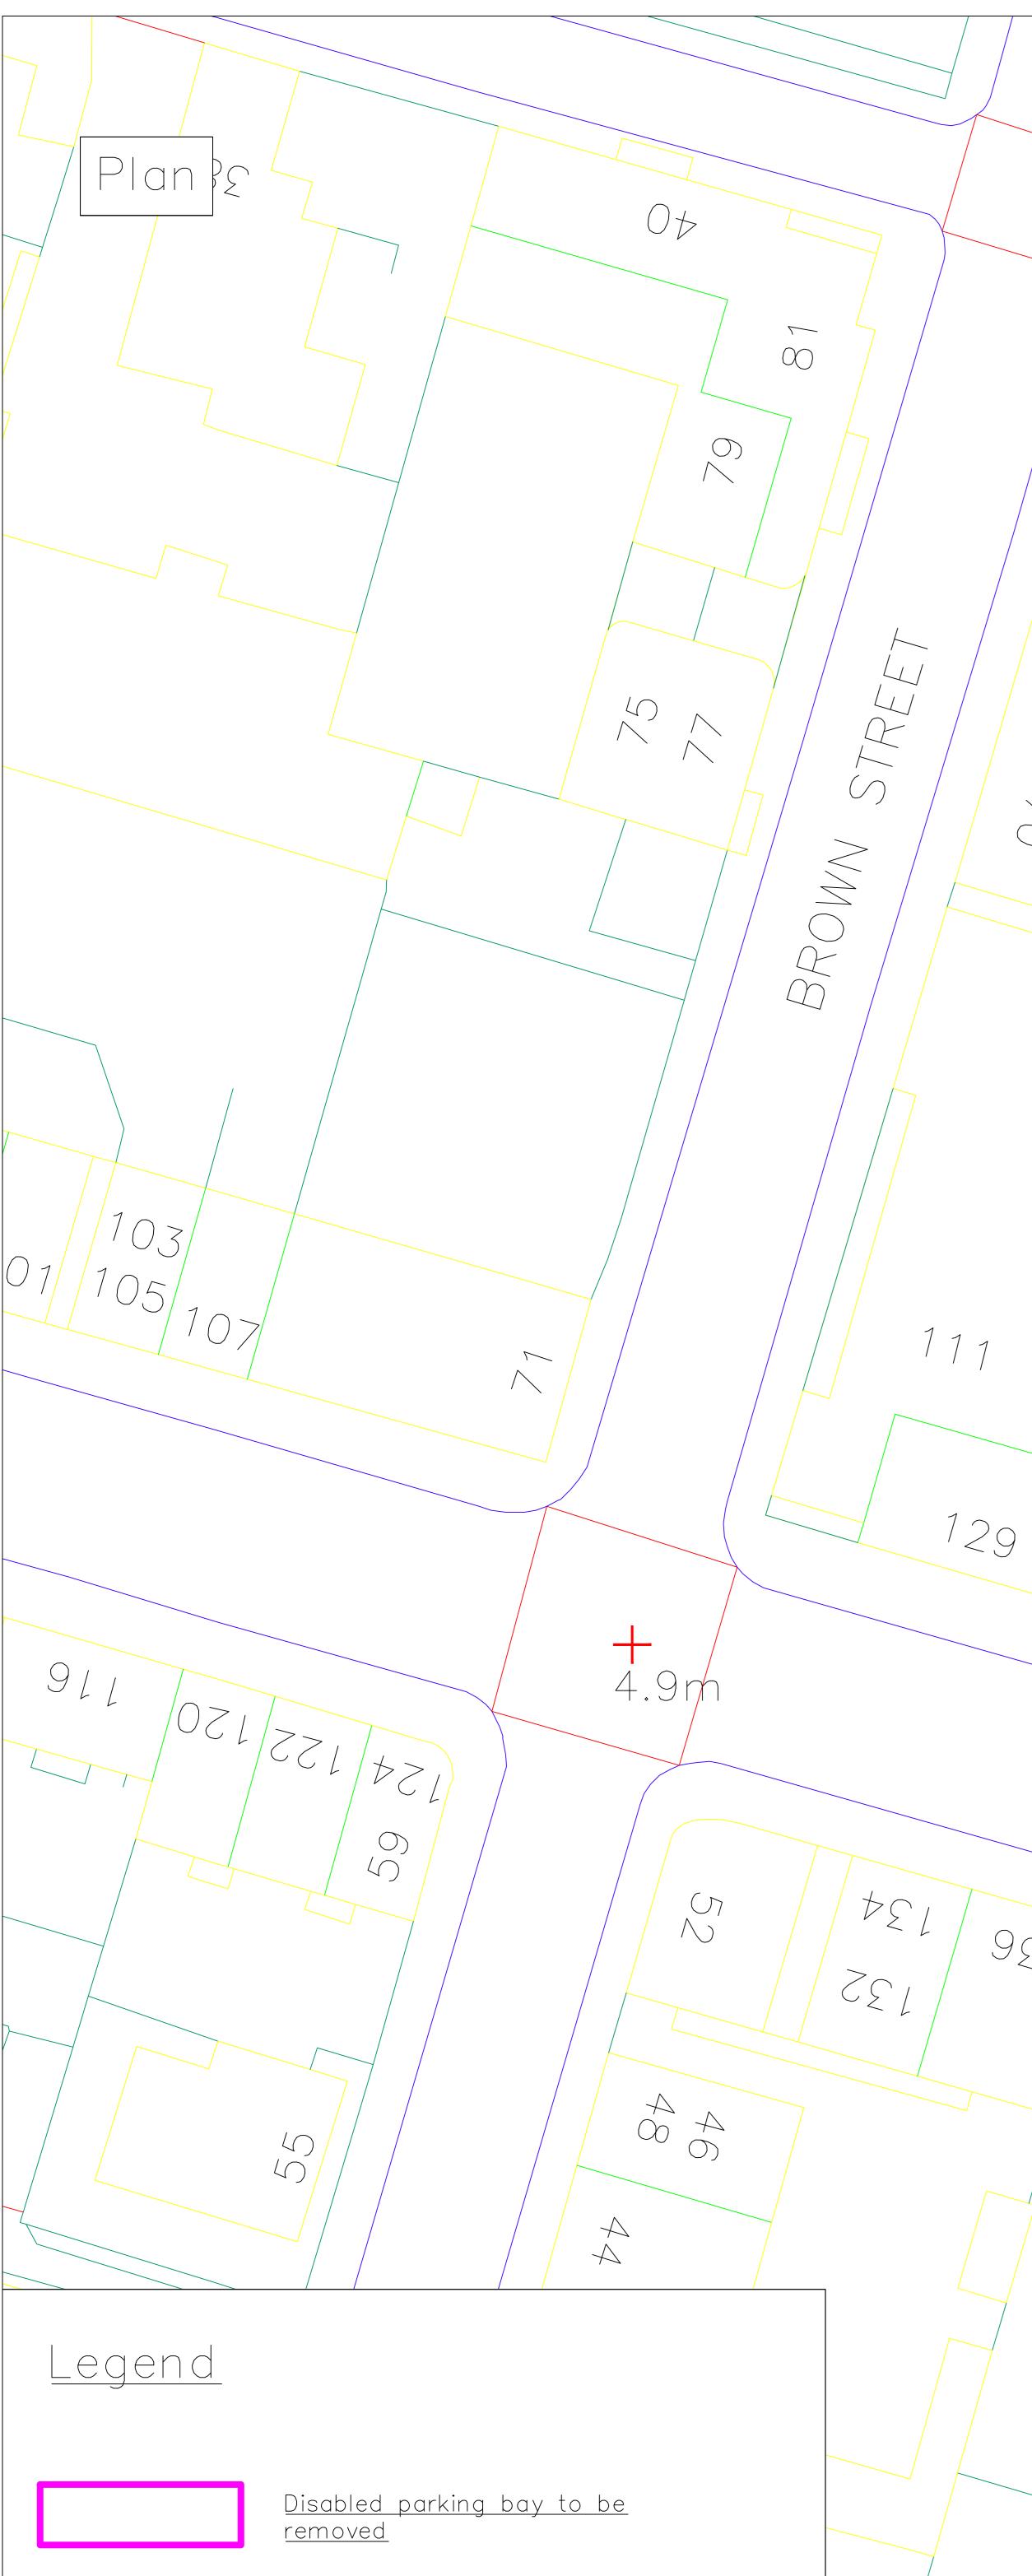

49 51 / 53 Car Park  $\searrow$ 89 UT A  $\sim$  $\sum_{i=1}^{N}$  $\overset{\bigcirc}{\overset{\bigcirc}{\overset{}}}$  $\bigcirc$ 0 Hotel  $\bigcirc$ 4.8m  $\sim$ +Garage  $\mathsf{P}\mathsf{H}$  $\bigcirc$  $\sum_{i=1}^{n}$ STAT ()7 ()  $\mathcal{Z}$ Burn off existing bay 5 to No Bollard. 76 4 4 7 Q 0 0 L  $\bigcirc$  $\swarrow$ 143 2 to 12A 00 40 Brochtie Court  $\square$  $\swarrow$ 155 to 157 159 1951/041/441 175 971 +4.5m 951 N 85 85 A 851 09 291 1/2/1 5 M 081 79L 782 921 (V O) 981 991  $\sim$  $\sim$ 89

