



# Plan

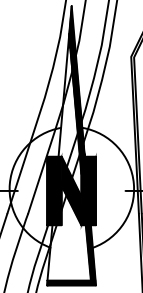

## Legend

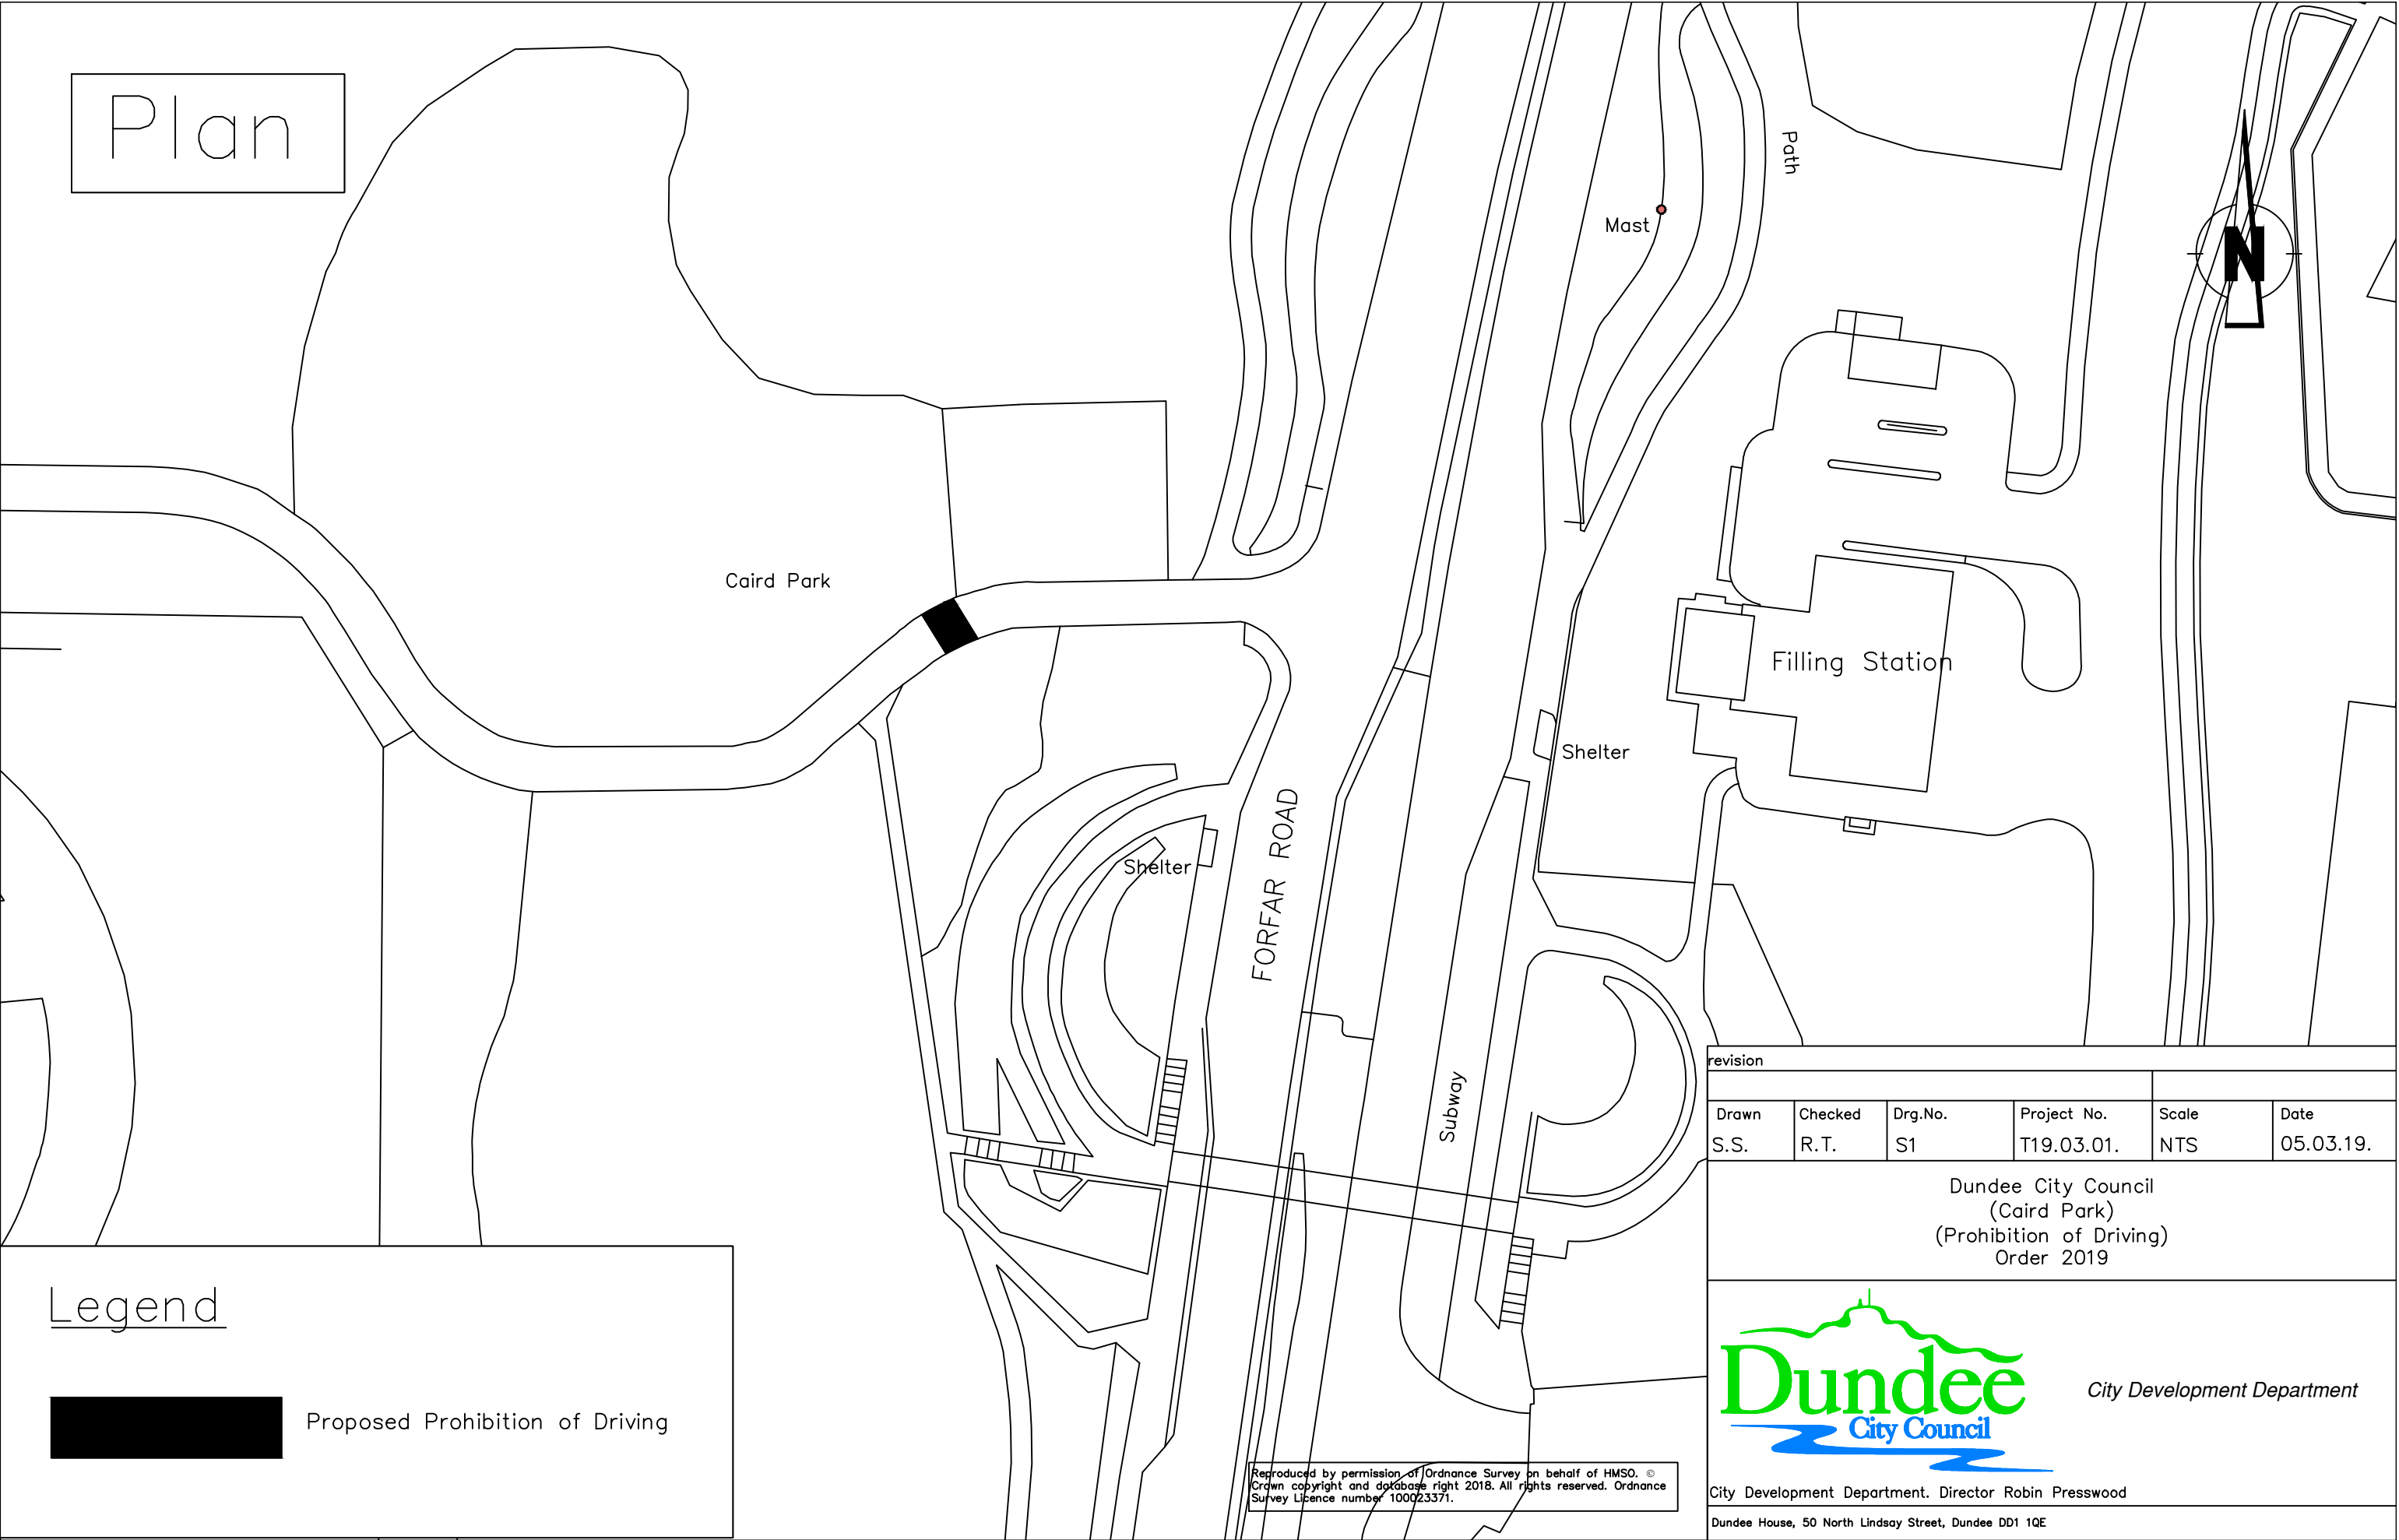

Proposed Prohibition of Driving

Reproduced by permission of Ordnance Survey on behalf of HMSO. © Crown copyright and database right 2018. All rights reserved. Ordnance Survey Licence number 100023371.


revision					
Drawn	Checked	Drg.No.	Project No.	Scale	Date
S.S.	R.T.	S1	T19.03.01.	NTS	05.03.19.

Dundee City Council  
 (Caird Park)  
 (Prohibition of Driving)  
 Order 2019



City Development Department, Director Robin Presswood  
 Dundee House, 50 North Lindsay Street, Dundee DD1 1QE

Plan

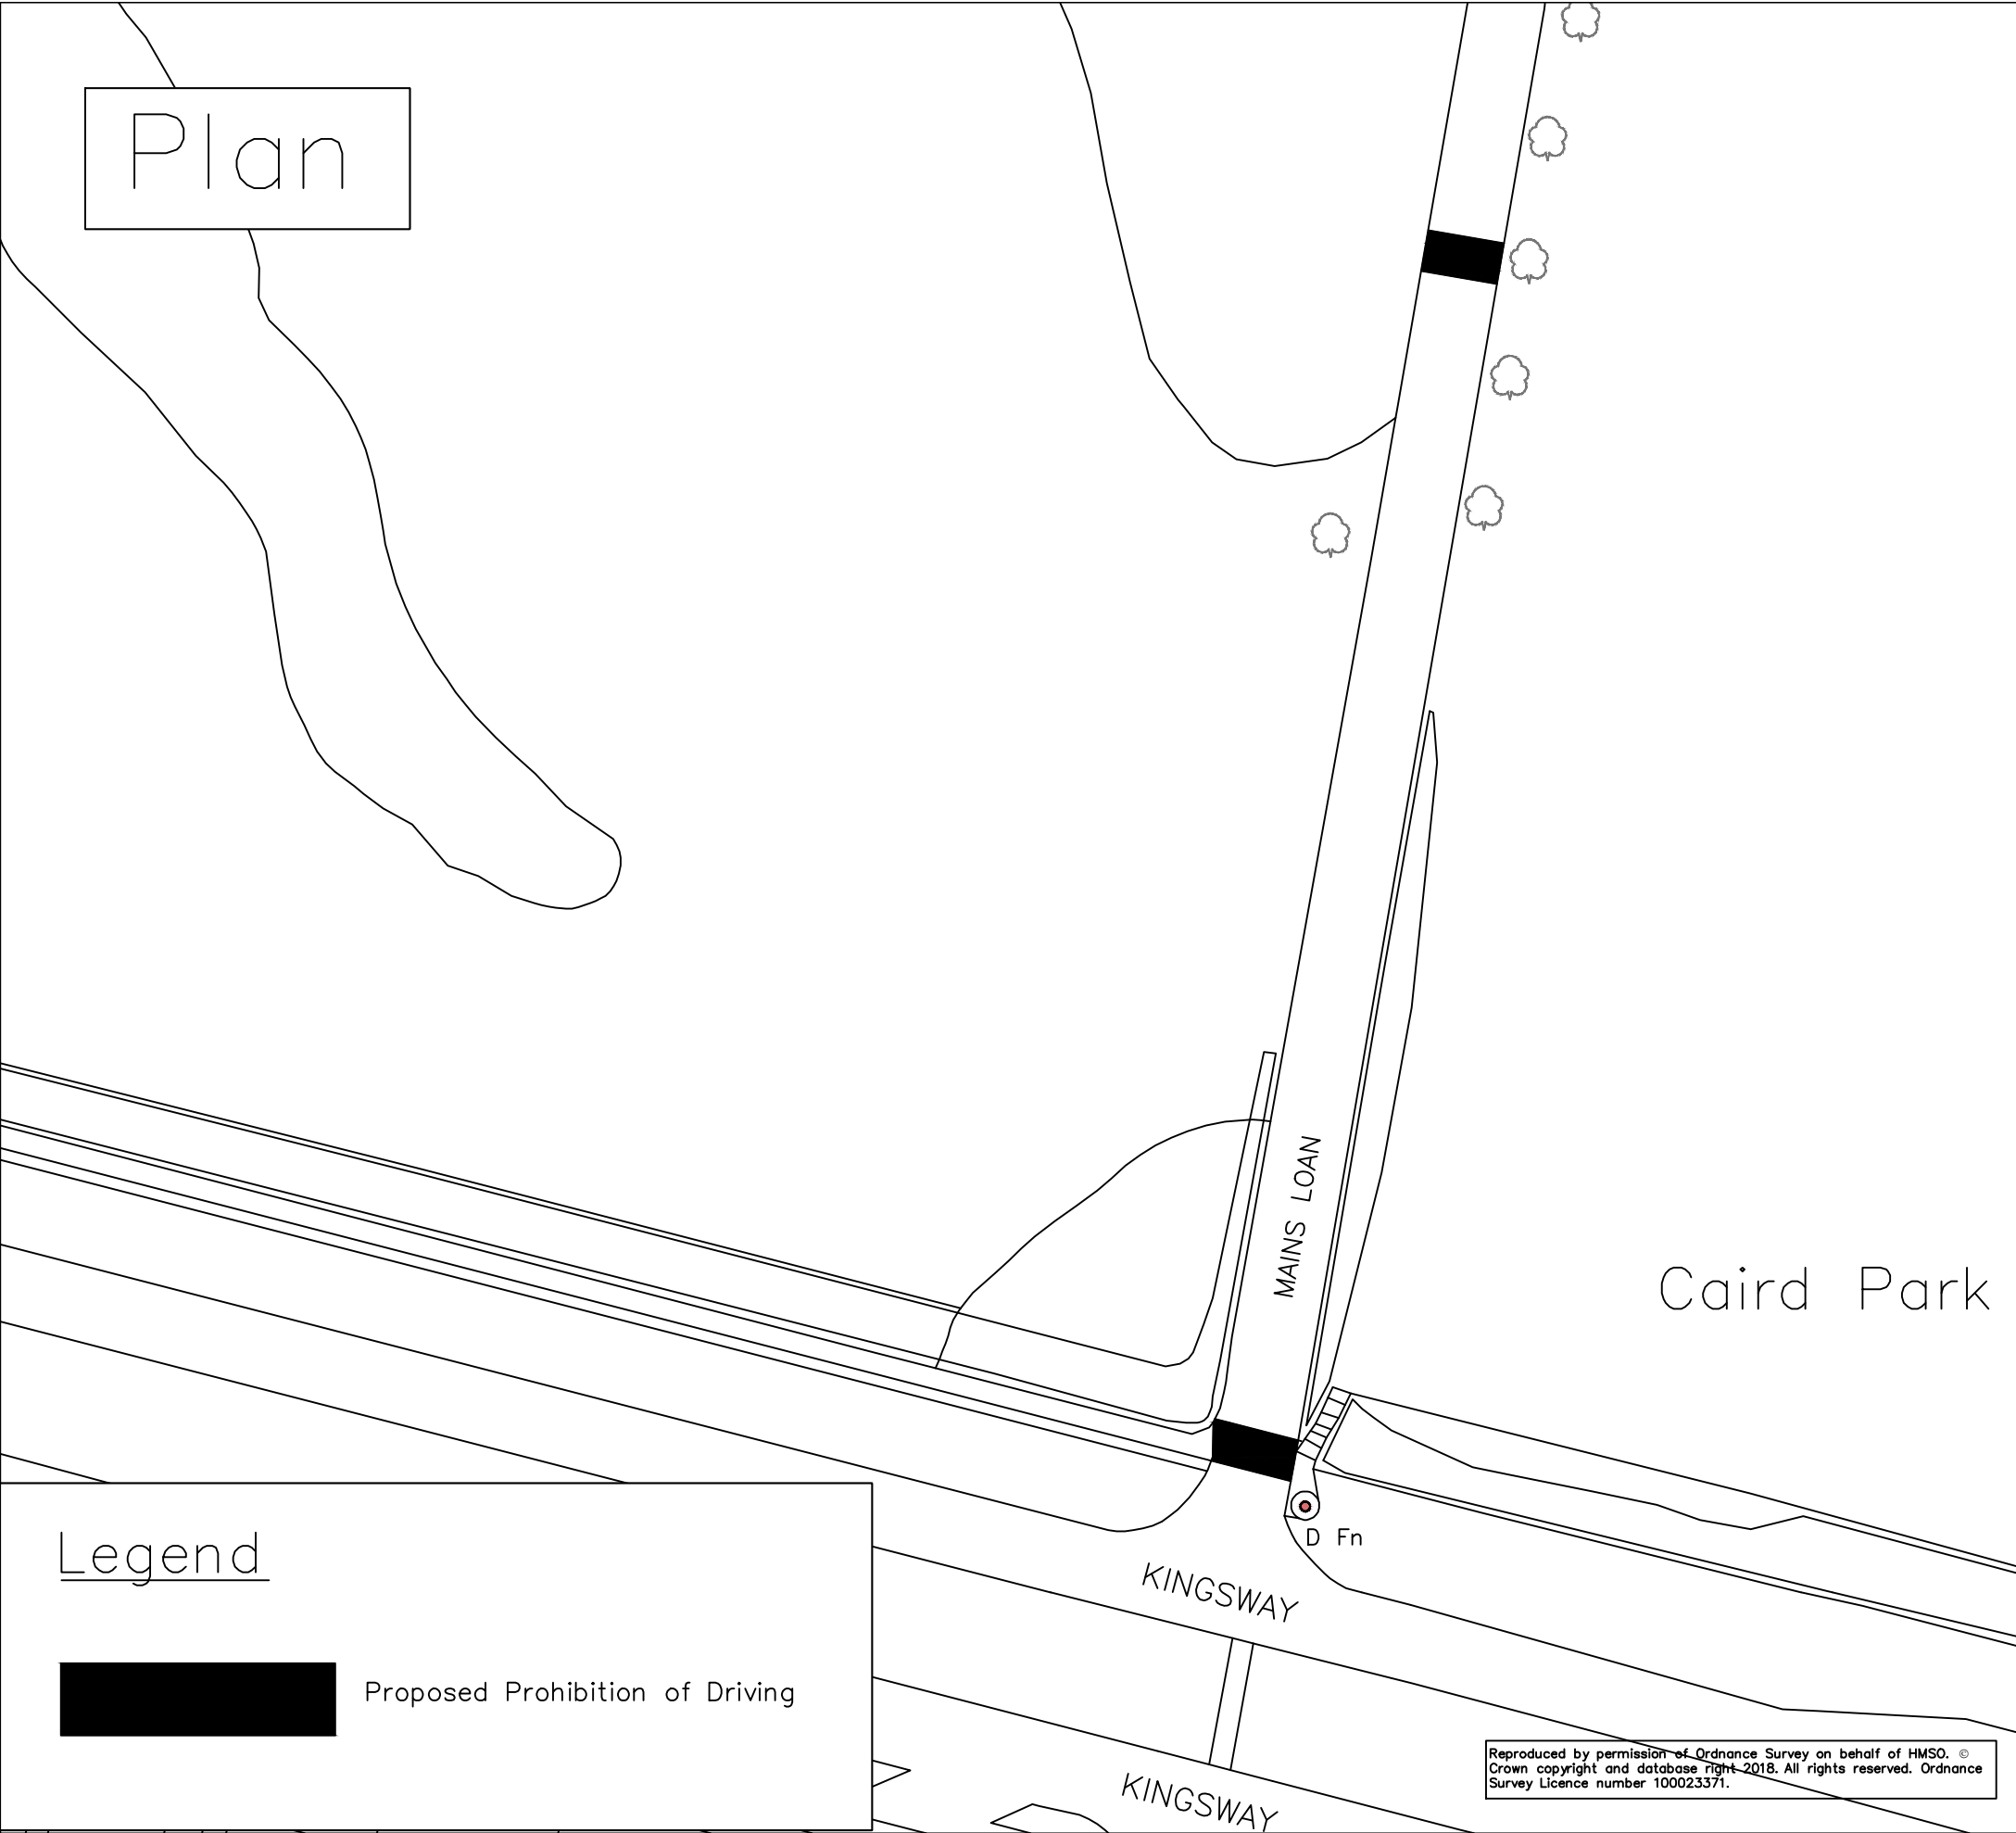

Caird Park

MAINS LOAN

KINGSWAY

KINGSWAY

D Fn

Legend



Proposed Prohibition of Driving

Reproduced by permission of Ordnance Survey on behalf of HMSO. © Crown copyright and database right 2018. All rights reserved. Ordnance Survey Licence number 100023371.

revision					
Drawn	Checked	Drg.No.	Project No.	Scale	Date
S.S.	R.T.	S2	T19.03.01.	NTS	05.03.19.
Dundee City Council (Caird Park) (Prohibition of Driving) Order 2019					
			<i>City Development Department</i>		
City Development Department. Director Robin Presswood					
Dundee House, 50 North Lindsay Street, Dundee DD1 1QE					