



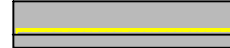


EXISTING LINING  
IN AREA

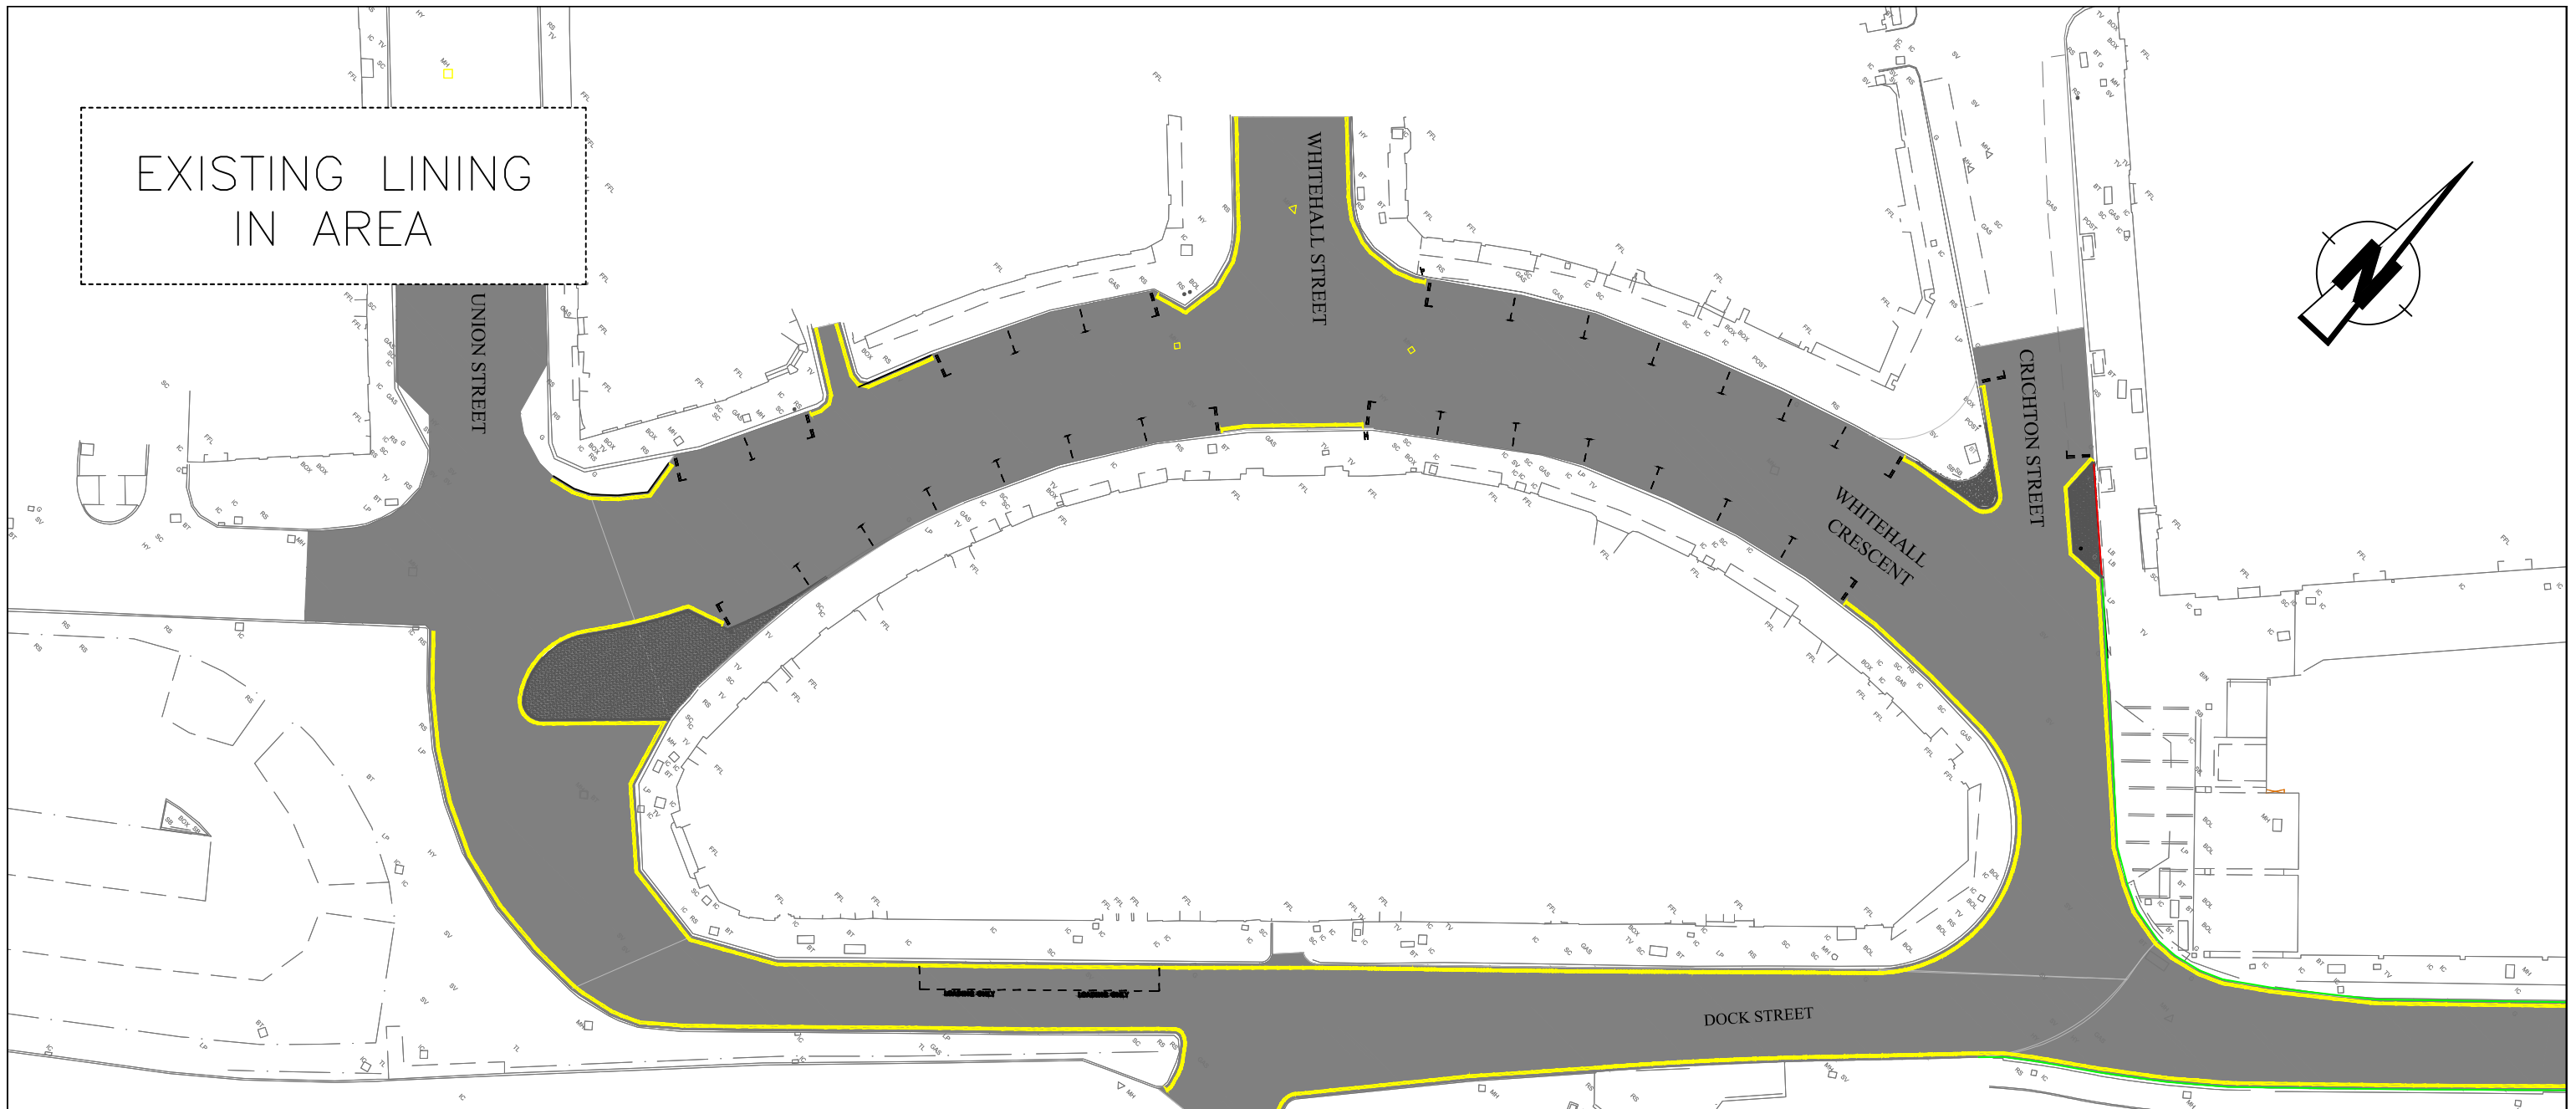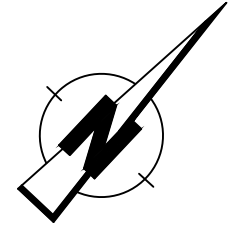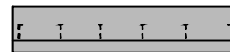

**LEGEND**

-  Pay & Display Bays
-  Loading Only Bay
-  No Waiting 'At Any Time' Restriction

revision					
Drawn	Checked	Drg.No.	Project No.	Scale	Date
S.S		1	NM-12-06-04	1:500@A3	12.06.12

DUNDEE CITY COUNCIL  
DOCK STREET AREA  
(VARIATION OF TRAFFIC REGULATIONS)  
ORDER 2012





City Development Department

Reproduced by permission of Ordnance Survey on behalf of HMSO.  
Crown copyright and database right 2012 All rights reserved. Ordnance  
Survey Licence number 100023371.

City Development Department, Director Mike Galloway

Dundee House, 50 North Lindsay Street, Dundee DD1 1QE

EXISTING TRAFFIC FLOW

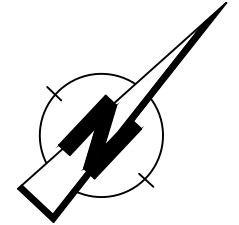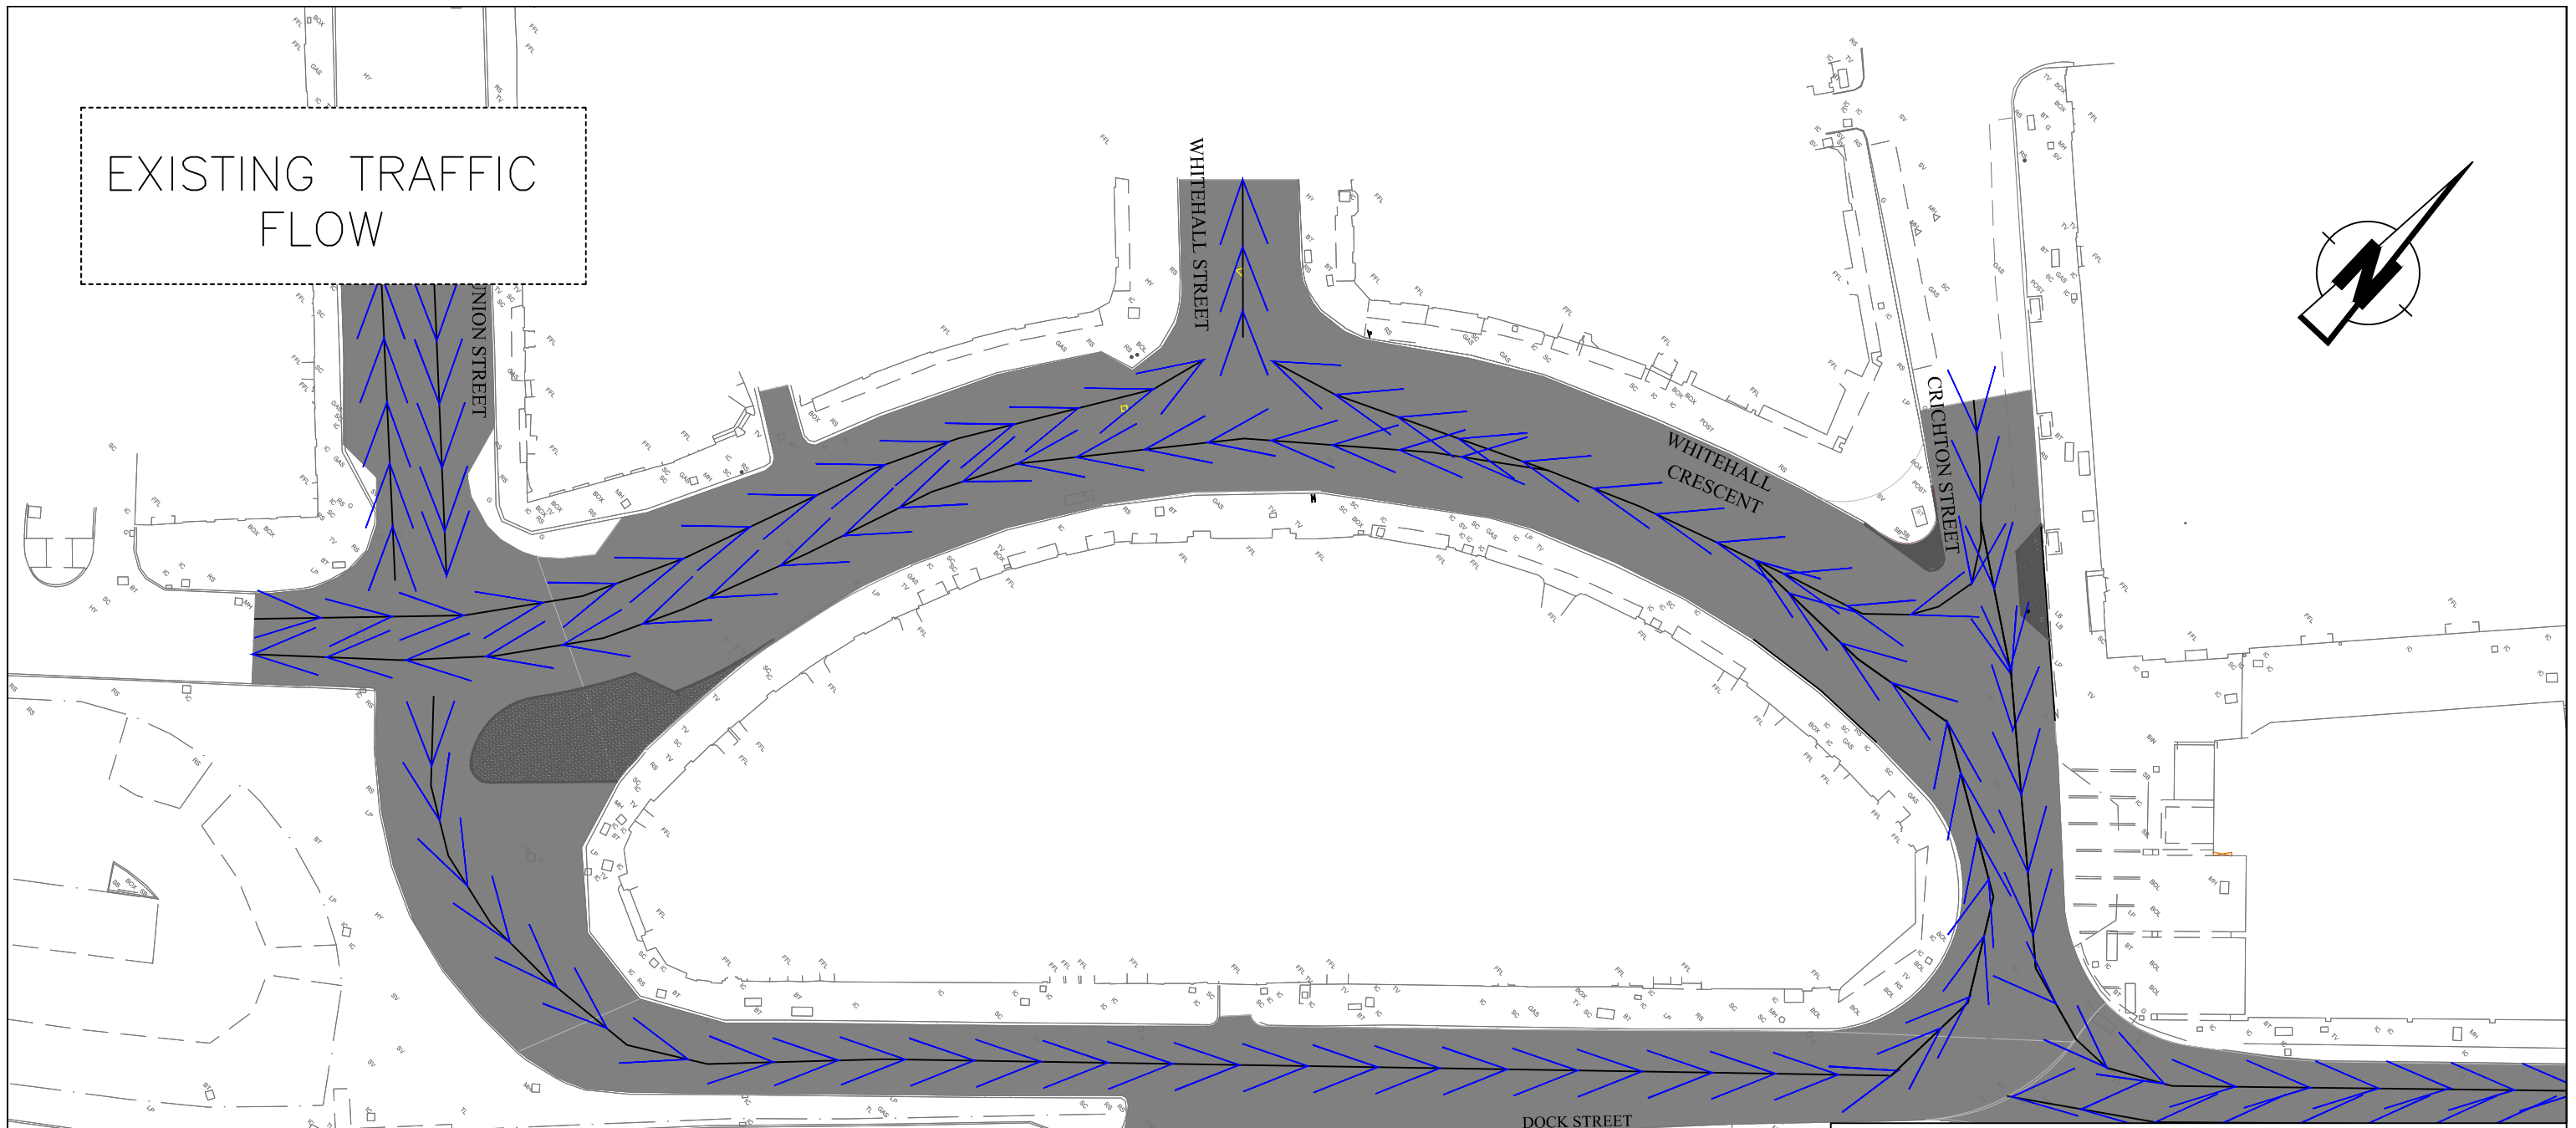

LEGEND

 Existing Directional Traffic Flow



Reproduced by permission of Ordnance Survey on behalf of HMSO. © Crown copyright and database right 2012 All rights reserved. Ordnance Survey Licence number 100023371.

revision					
Drawn	Checked	Drg.No.	Project No.	Scale	Date
S.S		2	NM-12-06-04	1:500@A3	12.06.12

DUNDEE CITY COUNCIL  
DOCK STREET, AREA  
(VARIATION OF TRAFFIC REGULATIONS)  
ORDER 2012





City Development Department


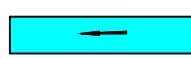

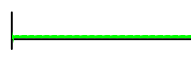
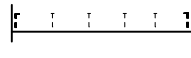

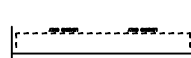
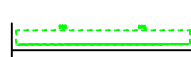
City Development Department, Director Mike Galloway

Dundee House, 50 North Lindsay Street, Dundee DD1 1QE

PROPOSED TRAFFIC REGULATIONS & PARKING DOCK ST AREA

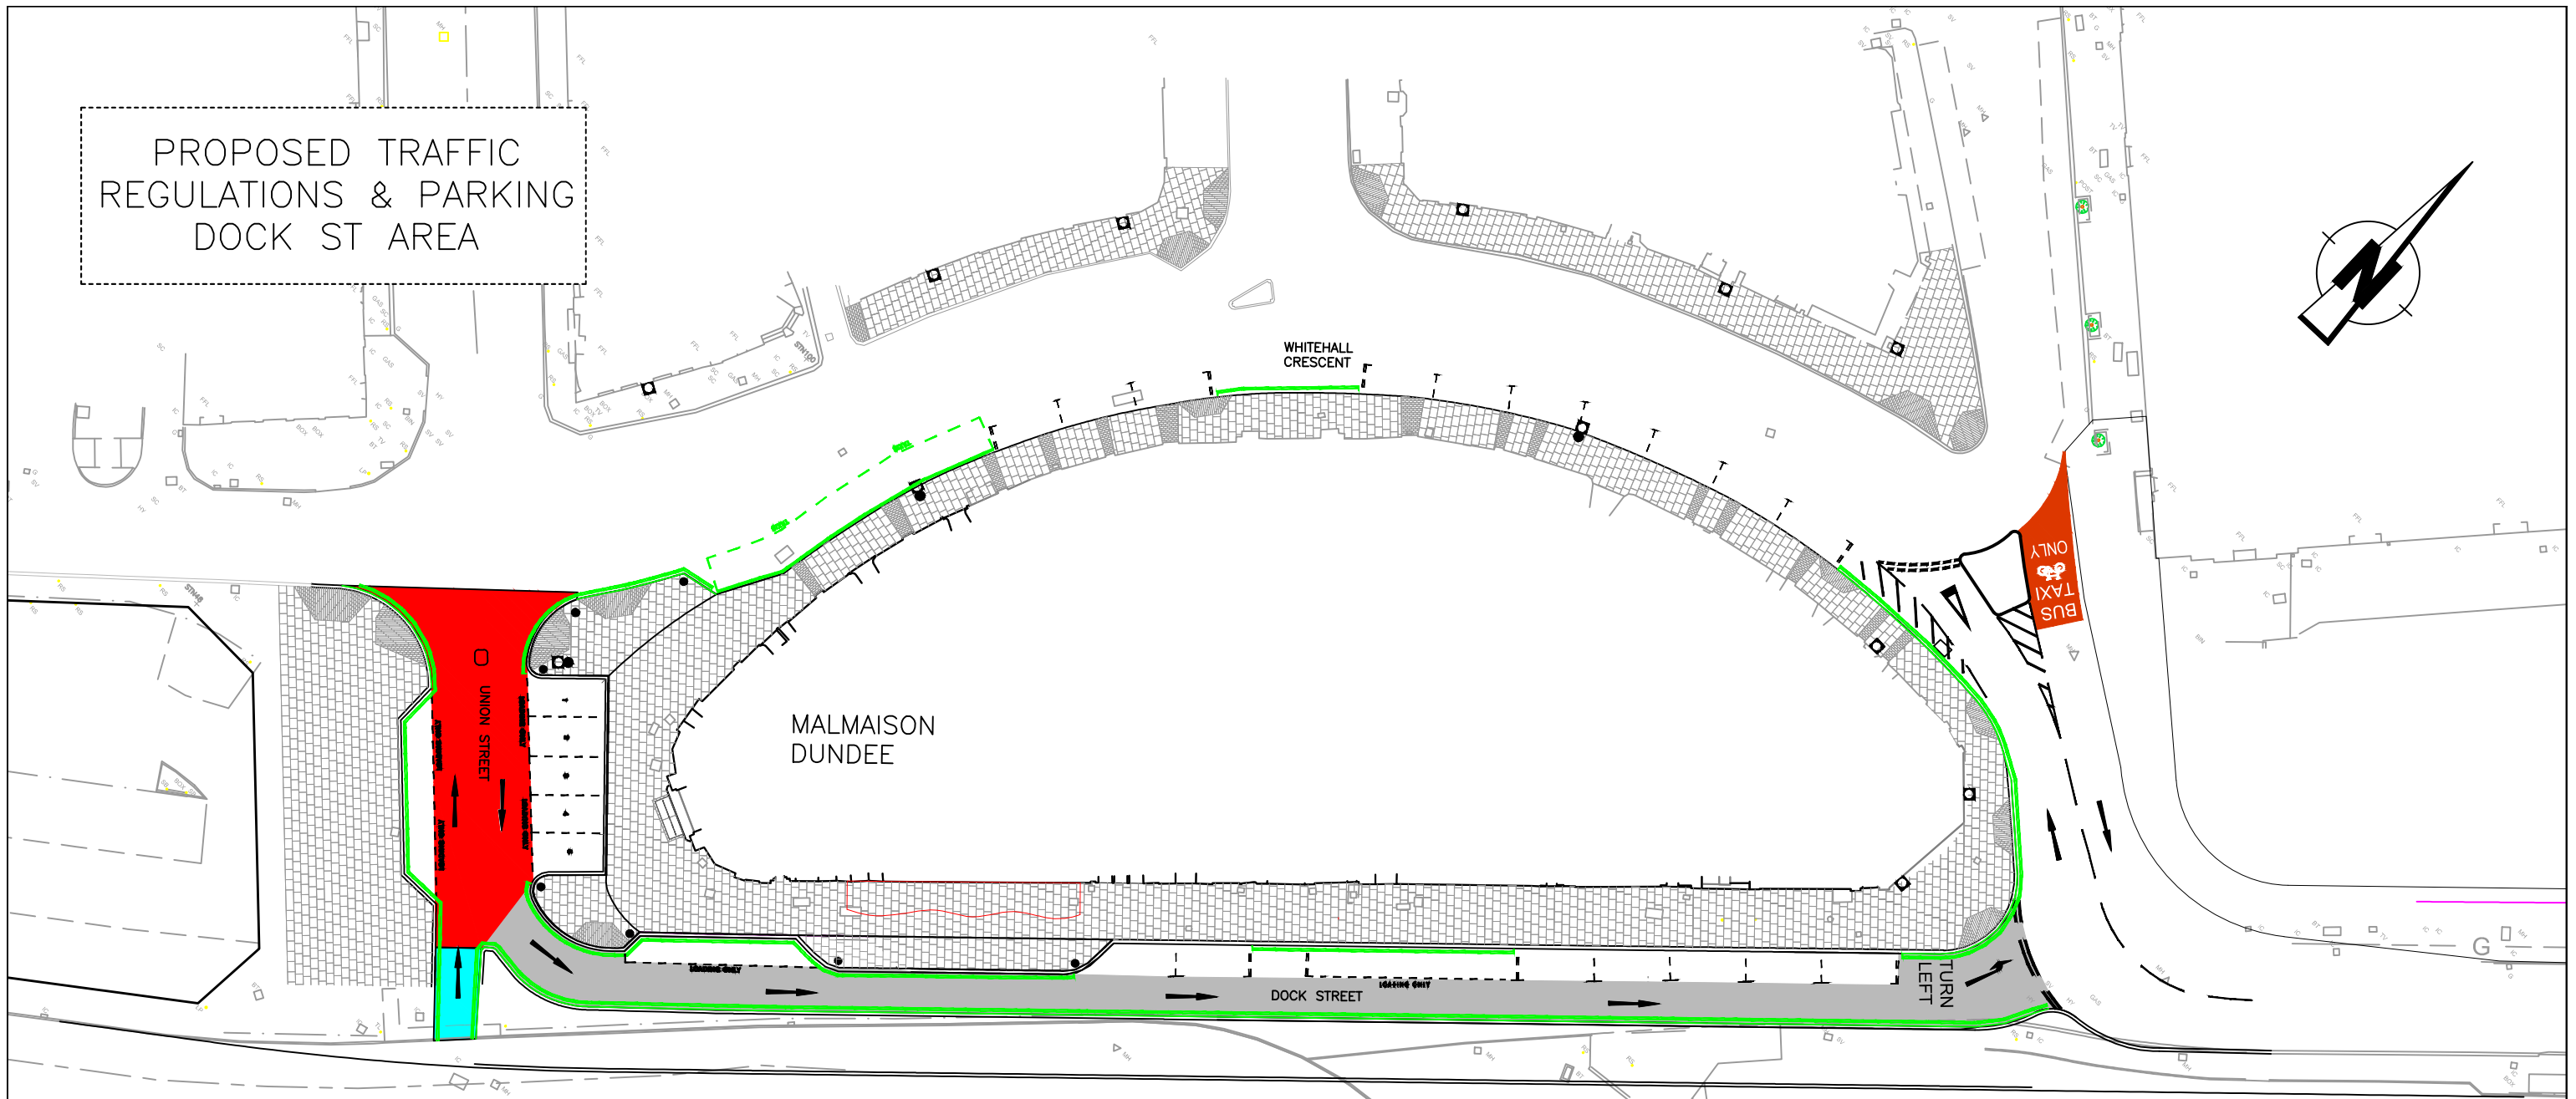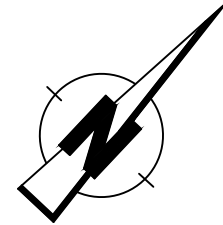

LEGEND

-  SECTION OF ONE-WAY RESTRICTION TO BE REMOVED (PROPOSAL FOR TWO WAY TRAFFIC)
-  PROPOSED ONE-WAY TRAFFIC
-  ONE-WAY TRAFFIC (IN PROGRESS IN ANOTHER TRO)
-  'AT ANY TIME' WAITING RESTRICTION
-  'PAY & DISPLAY' RESTRICTION (1HR MAX STAY, PARRALLEL TO THE KERBLINE)
-  'LOADING ONLY' RESTRICTION (PARKING AT 90 DEGREES TO KERBLINE)
-  'LOADING ONLY' RESTRICTION
-  'TAXI RANK CLEARWAY' RESTRICTION

revision					
Drawn	Checked	Drg.No.	Project No.	Scale	Date
S.S		3	NM-12-06-04	1:500@A3	12.06.12

DUNDEE CITY COUNCIL  
DOCK STREET AREA  
(VARIATION OF TRAFFIC REGULATIONS)  
ORDER 2012



City Development Department

City Development Department, Director Mike Galloway

Dundee House, 50 North Lindsay Street, Dundee DD1 1QE

Reproduced by permission of Ordnance Survey on behalf of HMSO. © Crown copyright and database right 2012. All rights reserved. Ordnance Survey Licence number 100023371.