

ITEM No ...6.....

REPORT TO: CITY DEVELOPMENT COMMITTEE – 8 MARCH 2021
REPORT ON: CHARLESTON AREA, STOPPING UP OF FOOTPATHS (ORDER) 2021
REPORT BY: EXECUTIVE DIRECTOR OF CITY DEVELOPMENT
REPORT NO: 100-2021

1 PURPOSE OF REPORT

1.1 This report seeks approval to stop-up various lengths of footpath in the Charleston area of Dundee, utilising the powers of the Town & Country Planning (Scotland) Act 1997.

2 RECOMMENDATION

2.1 It is recommended that the Committee approve the necessary Stopping-up Order for sections of footpath in Charleston as attached at Appendix 1.

3 FINANCIAL IMPLICATIONS

3.1 The costs of preparing the Order will be met by the developer.

4 BACKGROUND

4.1 Following planning approval to construct housing on the aforementioned areas of land, it will be necessary to stop-up lengths of footpath which will be removed as part of the new development.

4.2 The lengths of footpath which require to be stopped up are shown in Appendix 1 and can be accessed online at the following weblink:

https://www.dundee.gov.uk/sites/default/files/publications/charleston_area_su.pdf

5 POLICY IMPLICATIONS

5.1 This report has been subject to an assessment of any impacts on Equality and Diversity, Fairness and Poverty, Environment and Corporate Risk. There are no major issues.

6 CONSULTATIONS

6.1 The Council Management Team were consulted in the preparation of this report and are in agreement with its content.

7 BACKGROUND PAPERS

7.1 None.

Ewan MacNaughton
Head of Sustainable Transport and Roads

Author: Stewart Spain


Robin Presswood
Executive Director of City Development


Dundee City Council
Dundee House, Dundee

EMacN/SS/KM

25 February 2021

APPENDIX 1

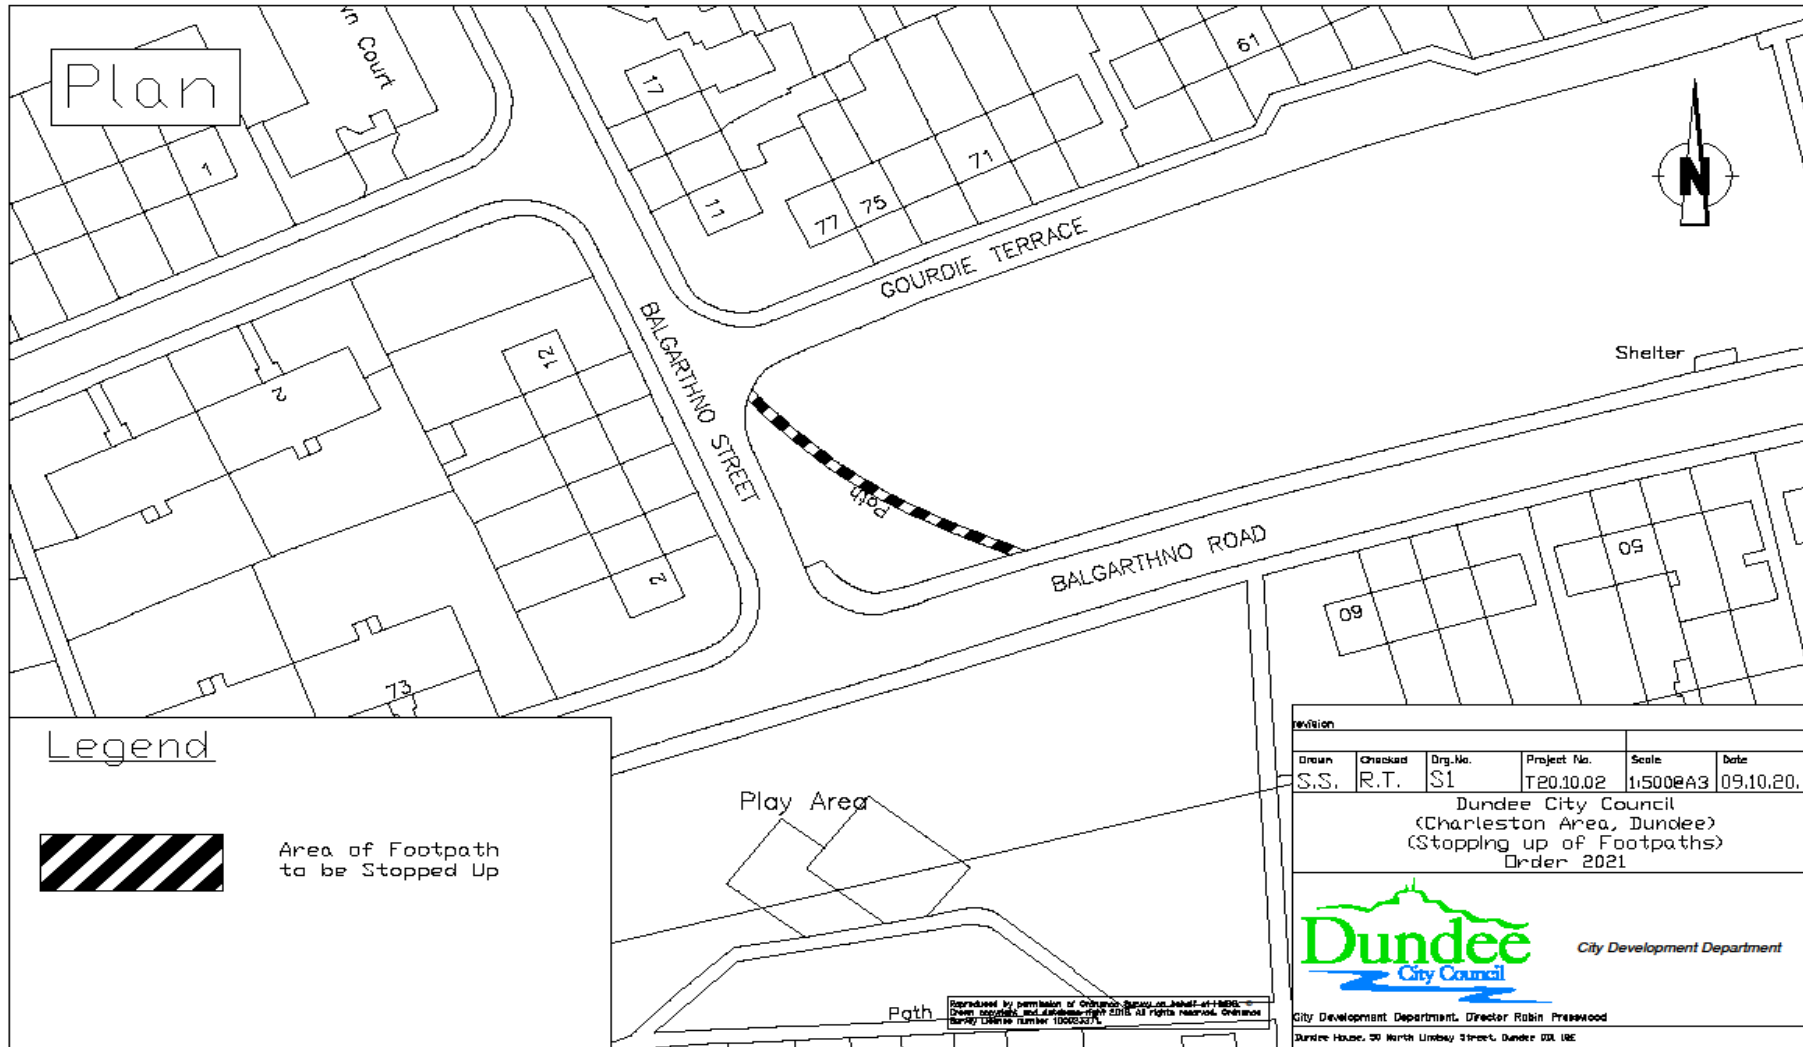

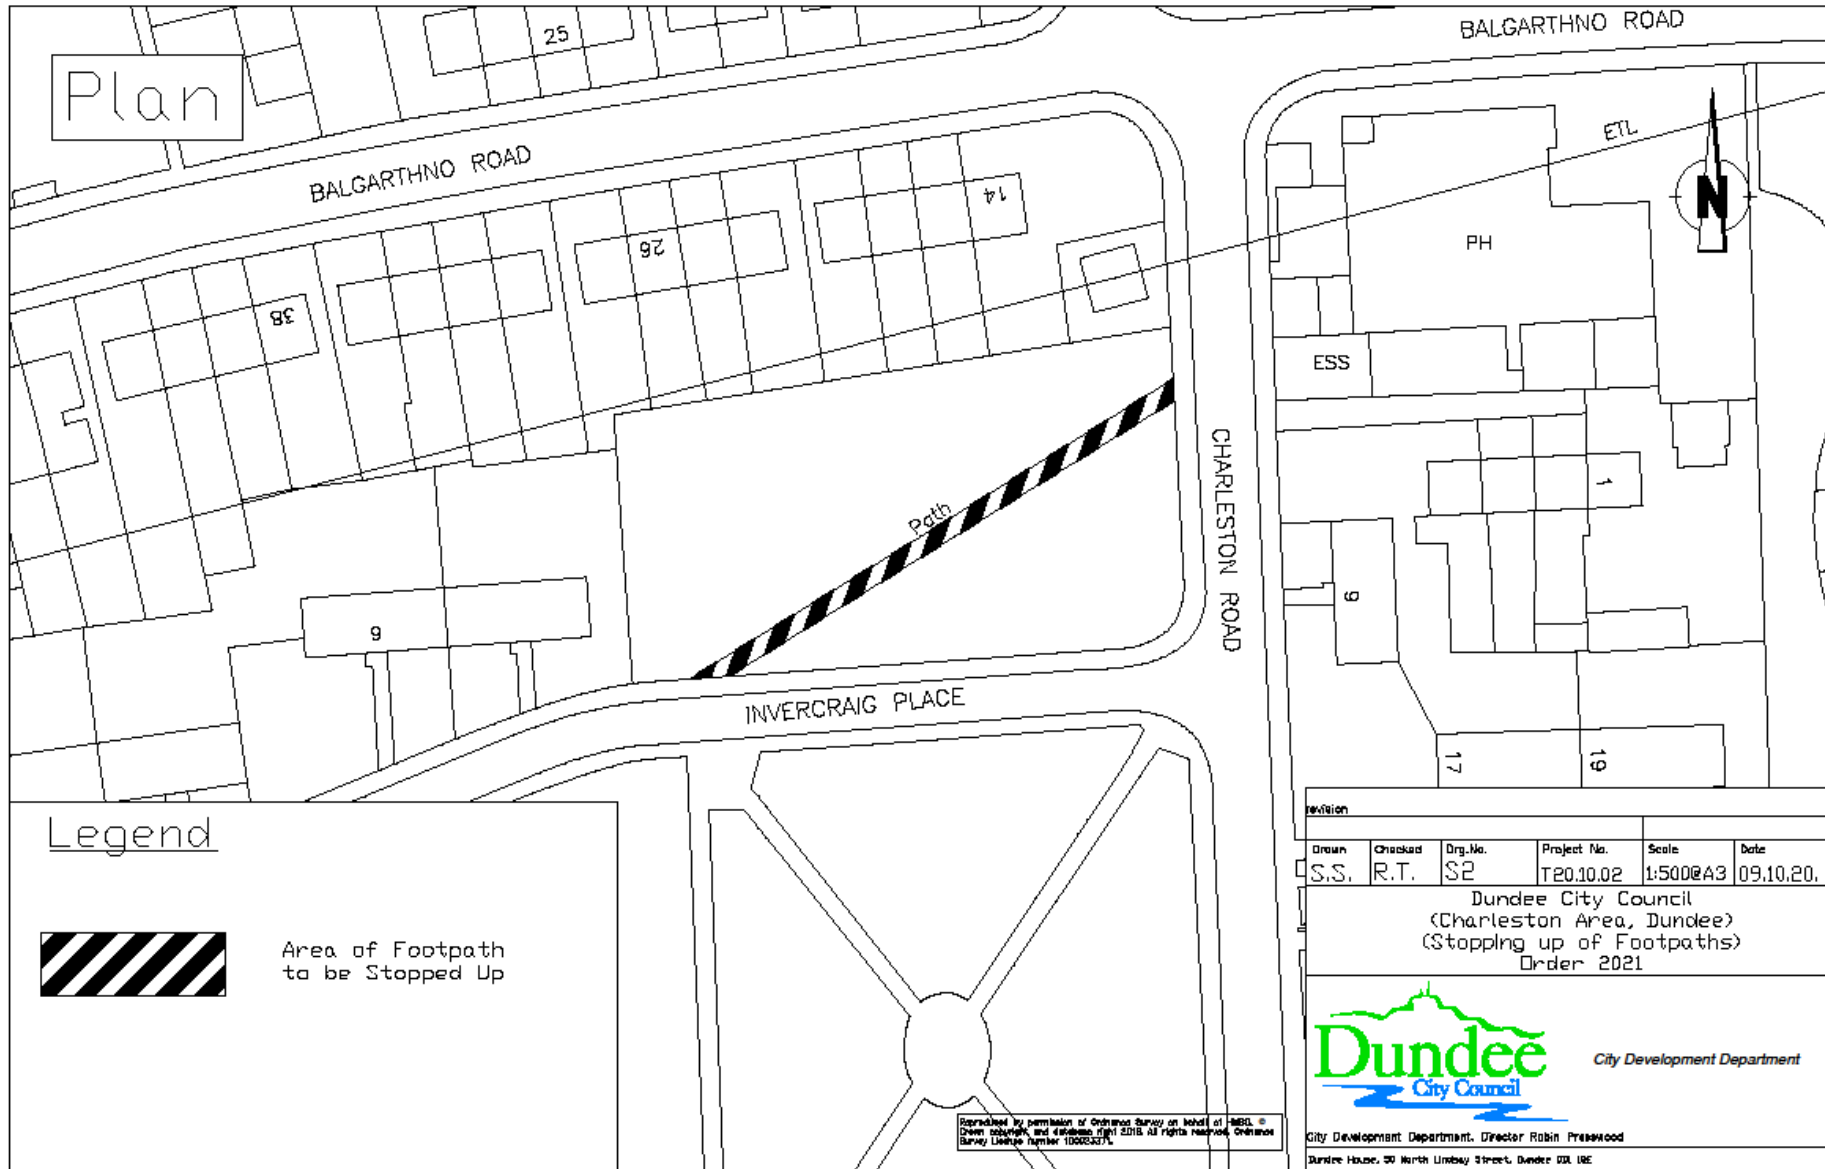

Plan

Legend



Area of Footpath to be Stopped Up

Drawn	Checked	Org. No.	Project No.	Scale	Date
S.S.	R.T.	S2	T20.10.02	1:500@A3	09.10.20.

Dundee City Council
 (Charleston Area, Dundee)
 (Stopping up of Footpaths)
 Order 2021



Reproduced by permission of Ordnance Survey on behalf of HMSL © Crown copyright and database right 2018. All rights reserved. Ordnance Survey Licence number 100024371.

