


**DUNDEE CITY COUNCIL  
ROAD TRAFFIC REGULATION ACT 1984**


**DUNDEE CITY COUNCIL (GOWRIE PARK AND DRYBURGH, DUNDEE)  
(20 MPH ZONES) ORDER 2020**

Dundee City Council in exercise of the powers conferred on them by Sections 1(1), 2(1) to (3), 4(1) and (2) and 84 of the Road Traffic Regulation Act 1984 (which Act of 1984 is hereinafter referred to as "the said Act") and of all other powers enabling them in that behalf and after consultation with the Chief Constable in accordance with Part III of Schedule 9 to the Act hereby make the following Order:-

1. This Order may be cited as "Dundee City Council (Gowrie Park and Dryburgh, Dundee) (20 mph Zones) Order 2020" and shall come into force on the Sixth day of July Two Thousand and Twenty.
2. No person shall drive any motor vehicle at a speed exceeding 20 miles per hour in or upon any of the lengths of road specified the Schedule to this Order.

SIGNED at DUNDEE on the THIRTIETH day of JUNE TWO THOUSAND AND TWENTY.

  
..... Witness

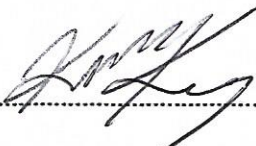  
..... Legal  
Manager

**SCHEDULE/**

**SCHEDULE****GOWRIE PARK**


1. **APPLECROSS GARDENS (ALL SECTIONS)** for their entire lengths, a combined distance of 137 metres or thereby.
2. **ARISAIG GARDENS** for its entire length, a distance of 49 metres or thereby.
3. **CANISP CRESCENT (ALL SECTIONS)** for their entire lengths, a combined distance of 307 metres or thereby.
4. **DEVERON CRESCENT** for its entire length, a distance of 128 metres or thereby.
5. **DEVERON TERRACE** for its entire length, a distance of 157 metres or thereby.
6. **DORNIE PLACE** for its entire length, a distance of 192 metres or thereby.
7. **DURNESS TERRACE (ALL SECTIONS)** for their entire lengths, a combined distance of 163 metres or thereby.
8. **GREENSTONE PLACE** for its entire length, a distance of 113 metres or thereby.
9. **GREENSTONE TERRACE** for its entire length, a distance of 184 metres or thereby.
10. **LEDMORE TERRACE (ALL SECTIONS)** for their entire lengths, a combined distance of 147 metres or thereby.
11. **LOCHINVER CRESCENT** for its entire length, a distance of 624 metres or thereby.
12. **MALLAIG AVENUE** for its entire length, a distance of 830 metres or thereby.
13. **PETERBURN TERRACE (ALL SECTIONS)** for their entire lengths, a combined distance of 125 metres or thereby.
14. **PLOCKTON TERRACE** for its entire length, a distance of 46 metres or thereby.
15. **ROSEHALL GARDENS** for its entire length, a distance of 144 metres or thereby.
16. **SPEY DRIVE** for its entire length, a distance of 330 metres or thereby.
17. **STRATHAIRD PLACE** for its entire length, a distance of 126 metres or thereby.
18. **STRATHCARRON PLACE (ALL SECTIONS)** for their entire lengths, a combined distance of 167 metres or thereby.
19. **THURSO CRESCENT (ALL SECTIONS)** for their entire lengths, a combined distance of 592 metres or thereby.
20. **THURSO GARDENS** for its entire length, a distance of 78 metres or thereby.
21. **ULLAPOOL CRESCENT (ALL SECTIONS)** for their entire lengths, a combined distance of 393 metres or thereby.

**DRYBURGH**

1. **ANGUS STREET** for its entire length, a distance of 81 metres or thereby.
2. **DRYBURGH CRESCENT** for its entire length, a distance of 358 metres or thereby.

3. **DRYBURGH PLACE (ALL SECTIONS)** for their entire lengths, a combined distance of 217 metres or thereby.
4. **DRYBURGH STREET (ALL SECTIONS)** for their entire lengths, a combined distance of 480 metres or thereby.
5. **EARL STREET** for its entire length, a distance of 66 metres or thereby.
6. **ETTRICK CRESCENT (ALL SECTIONS)** for their entire lengths, a combined distance of 289 metres or thereby.
7. **GEORGE STREET** for its entire length, a distance of 60 metres or thereby.
8. **LANGSHAW ROAD (ALL SECTIONS)** for their entire lengths, a combined distance of 502 metres or thereby.
9. **LINTON ROAD** for its entire length, a distance of 652 metres or thereby.
10. **MUNRO PLACE** for its entire length, a distance of 185 metres or thereby.
11. **NAPIER DRIVE (ALL SECTIONS)** for their entire lengths, a combined distance of 597 metres or thereby.
12. **NAPIER PLACE (ALL SECTIONS)** for their entire lengths, a combined distance of 146 metres or thereby.
13. **NAPIER TERRACE** for its entire length, a distance of 67 metres or thereby.
14. **QUARRY GARDENS** for its entire length, a distance of 85 metres or thereby.
15. **QUARRY KNOWE** for its entire length, a distance of 169 metres or thereby.
16. **QUARRYSIDE** for its entire length, a distance of 189 metres or thereby.
17. **STEVENSON STREET** for its entire length, a distance of 37 metres or thereby.

R. 10/11




..... Witness



..... Legal  
Manager



Plan

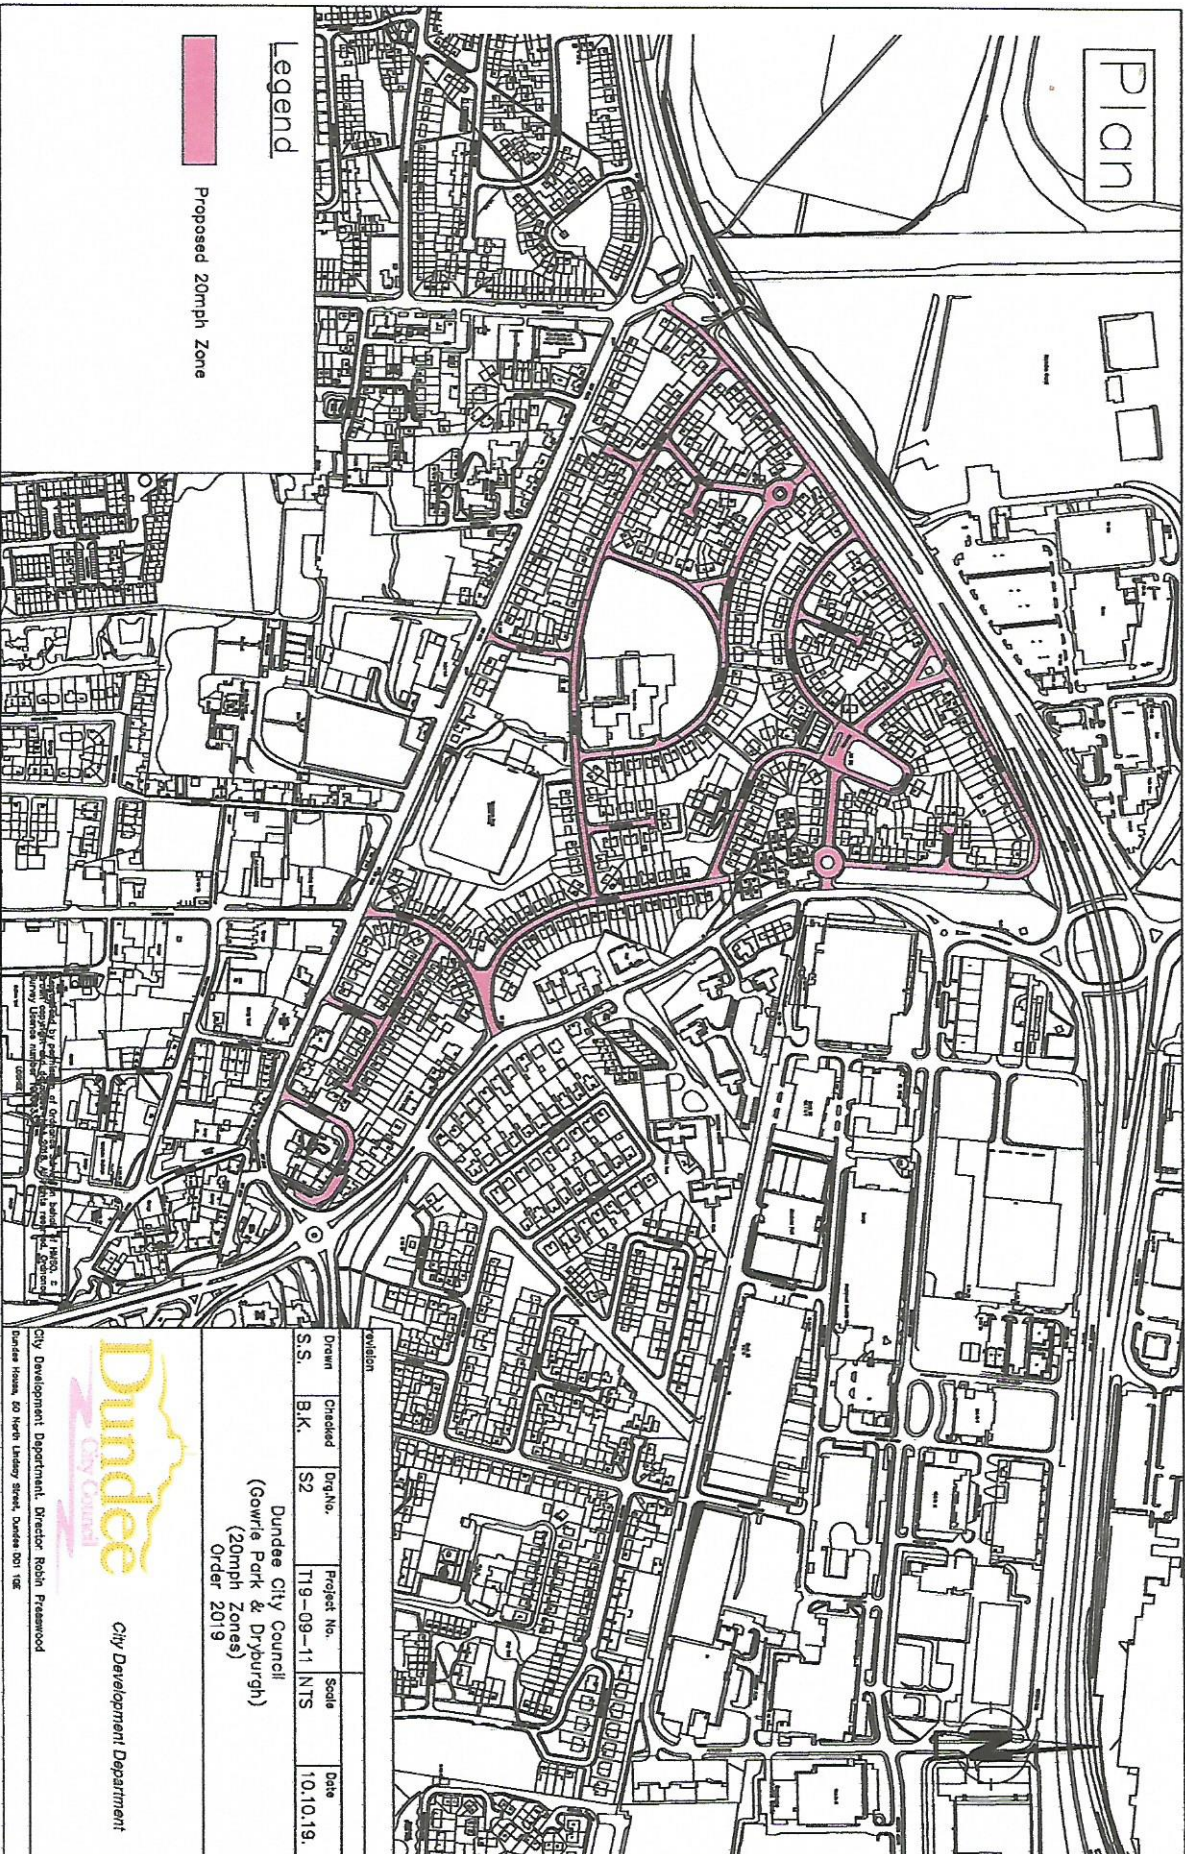

Legend



Proposed 20mph Zone

Drawing	Checked	Eng. No.	Project No.	Scale	Date
S.S.	B.K.	S2	T19-09-11	NTS	10.10.19.

Dundee City Council  
 (Gowrie Park & Dryburgh)  
 (20mph Zones)  
 Order 2019




City Development Department

City Development Department, Director Robn Freemood  
 Dundee House, 60 North Lindsay Street, Dundee DD1 1UE



# Plan

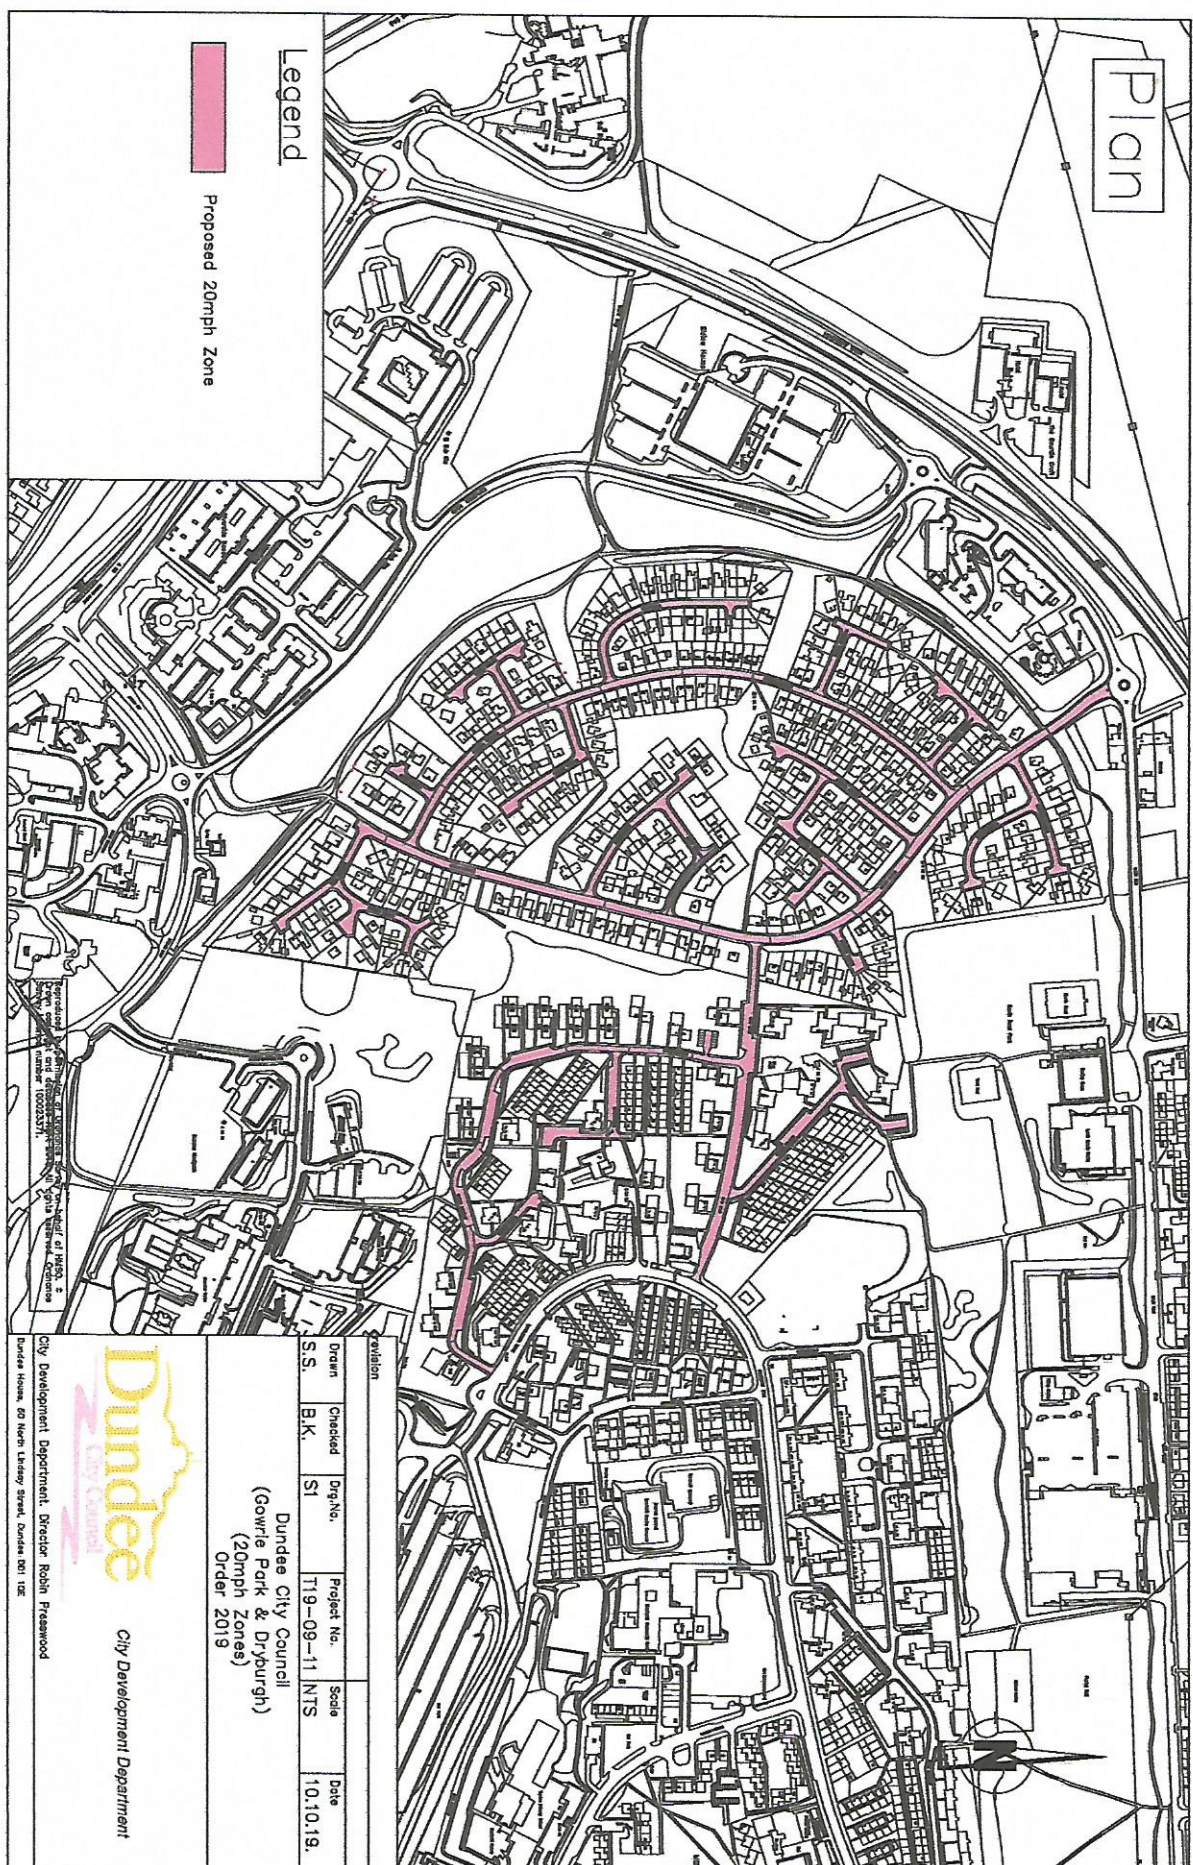


**Legend**

Proposed 20mph Zone

Produced by Dundee City Council  
 Planning and Development Department  
 Dundee City Council, Dundee  
 Dundee City Council, Dundee  
 Dundee City Council, Dundee

Revision				Date	
Drawn	Checked	Drafts No.	Project No.	Scale	Date
S.S.	E.K.	S1	T19-09-11	NTS	10.10.19.

**Dundee City Council**  
 (Gowrie Park & Dryburgh)  
 (20mph Zones)  
 Order 2019


  
 Dundee City Council  
 City Development Department

City Development Department, Director Robin Freewood  
 Dundee House, 60 Aber Leisley Street, Dundee DD1 1ZE

**DUNDEE CITY COUNCIL  
ROAD TRAFFIC REGULATION ACT 1984**

**DUNDEE CITY COUNCIL (GOWRIE PARK AND  
DRYBURGH, DUNDEE)  
(20 MPH ZONES) ORDER 2020**

2020

Roger Mennie  
Head of Democratic and Legal Services  
5 City Square  
DUNDEE