

DUNDEE CITY COUNCIL

TOWN AND COUNTRY PLANNING (SCOTLAND) ACT 1997

DUNDEE CITY COUNCIL (SUMMERFIELD GARDENS, DUNDEE) (STOPPING-UP)  
ORDER 2023

Dundee City Council, in exercise of the powers conferred upon them by Sections 207 and 208 of the Town and Country Planning (Scotland) Act 1997 and of all other powers enabling them in that behalf, being satisfied that it is necessary to authorise the stopping up of the roads and footways hereinafter specified in the Order to enable development to be carried out in accordance with planning permission granted under Part III of that Act hereby make the following Order:-

1. This Order may be cited as "Dundee City Council (Summerfield Gardens, Dundee) (Stopping-Up) Order 2023" and shall come into operation on the date when confirmation of the order is advertised.
2. In this Order, "roads, footpaths, footways and parking areas" means the length of public streets in the City of Dundee, which are specified in the Schedule to this Order.
3. The stopping-up of roads and footways is hereby authorised.
4. Where, immediately before the date of this Order, there are any rights of statutory undertakers in respect of any apparatus which is under, in, on, over, along or across the lengths of roads, footpaths and footways such undertakers shall thereafter, without prejudice to the provisions of Section 224 of the Town and Country Planning (Scotland) Act 1997, have the same rights in respect of that apparatus as they had immediately before that date.

SIGNED at DUNDEE on the TWENTY NINTH day of MAY TWO THOUSAND AND TWENTY THREE.

Robert ..... Witness [Signature] ..... Legal Manager


DUNDEE, 10 December 2024

Dundee City Council in exercise of the powers conferred on them by Sections 207 and 208 of the Town and Country Planning (Scotland) Act 1997 hereby confirm the foregoing Dundee City Council (Summerfield Gardens, Dundee) (Stopping-Up) Order 2023.

Robert ..... Witness Maurice Moran ..... Legal Manager

SCHEDULE/



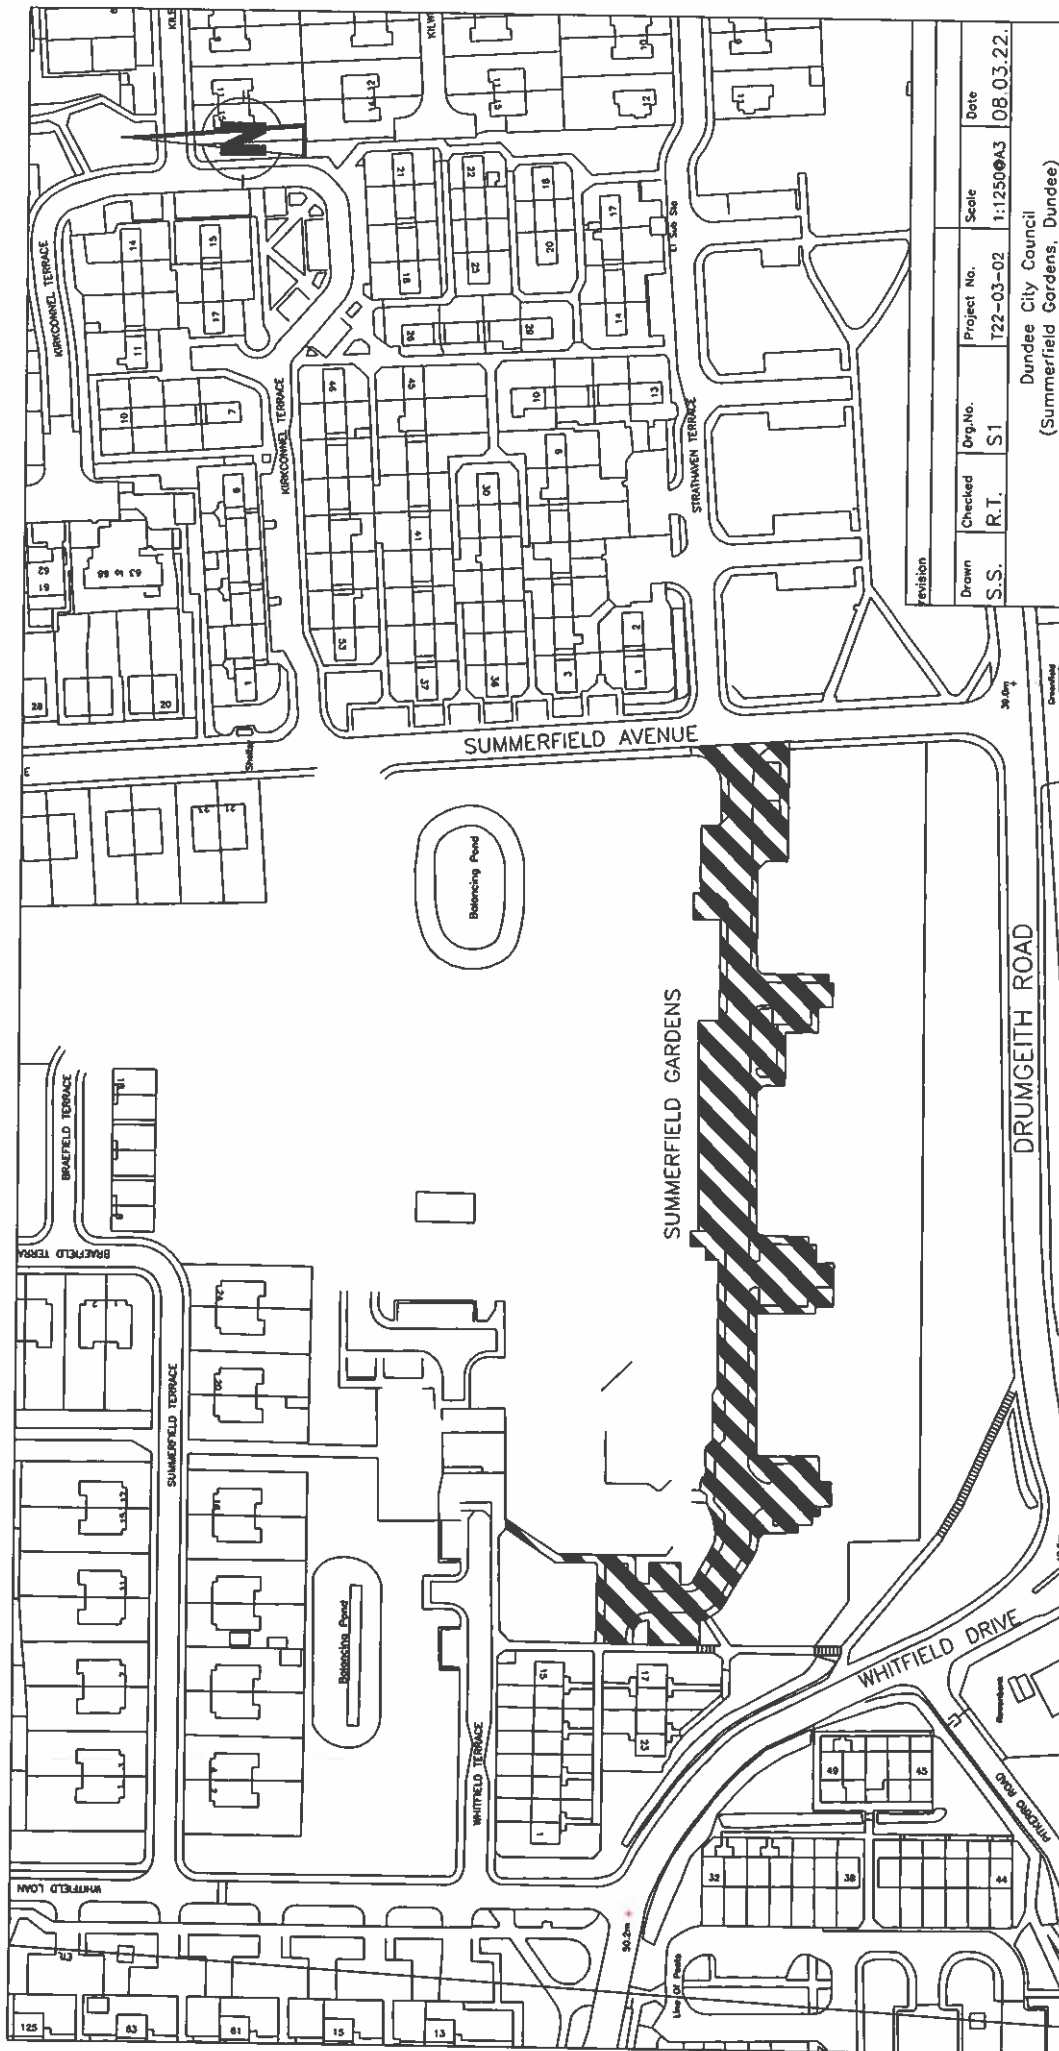

*This is the plan referred to in the Dundee City Council (Summerfield Gardens, Dundee) (Stopping-Up) Order 2022.*

*Maurice Mean*  
 Areas of Road, Footpath & Footway to be Stopped Up



Legend

Drawn	Checked	Org.No.	Project No.	Scale	Date
S.S.	R.T.	S1	T22-03-02	1:1250@A3	08.03.22.

Dundee City Council  
 (Summerfield Gardens, Dundee)  
 Order 2022



City Development Department

City Development Department, Director Robin Presswood  
 Dundee House, 50 North Lindsay Street, Dundee DD1 1DC

Reproduced by permission of Ordnance Survey on behalf of HMSO. © Crown Copyright 2022. All rights reserved. Ordnance Survey Licence number 100023371.

**TOWN AND COUNTRY PLANNING  
(SCOTLAND) ACT 1997**

**DUNDEE CITY COUNCIL  
(SUMMERFIELD GARDENS, DUNDEE)  
(STOPPING-UP) ORDER 2023**

**2023**

**Roger Mennie  
Head of Democratic and Legal Services  
City Square  
DUNDEE**