


# Plan

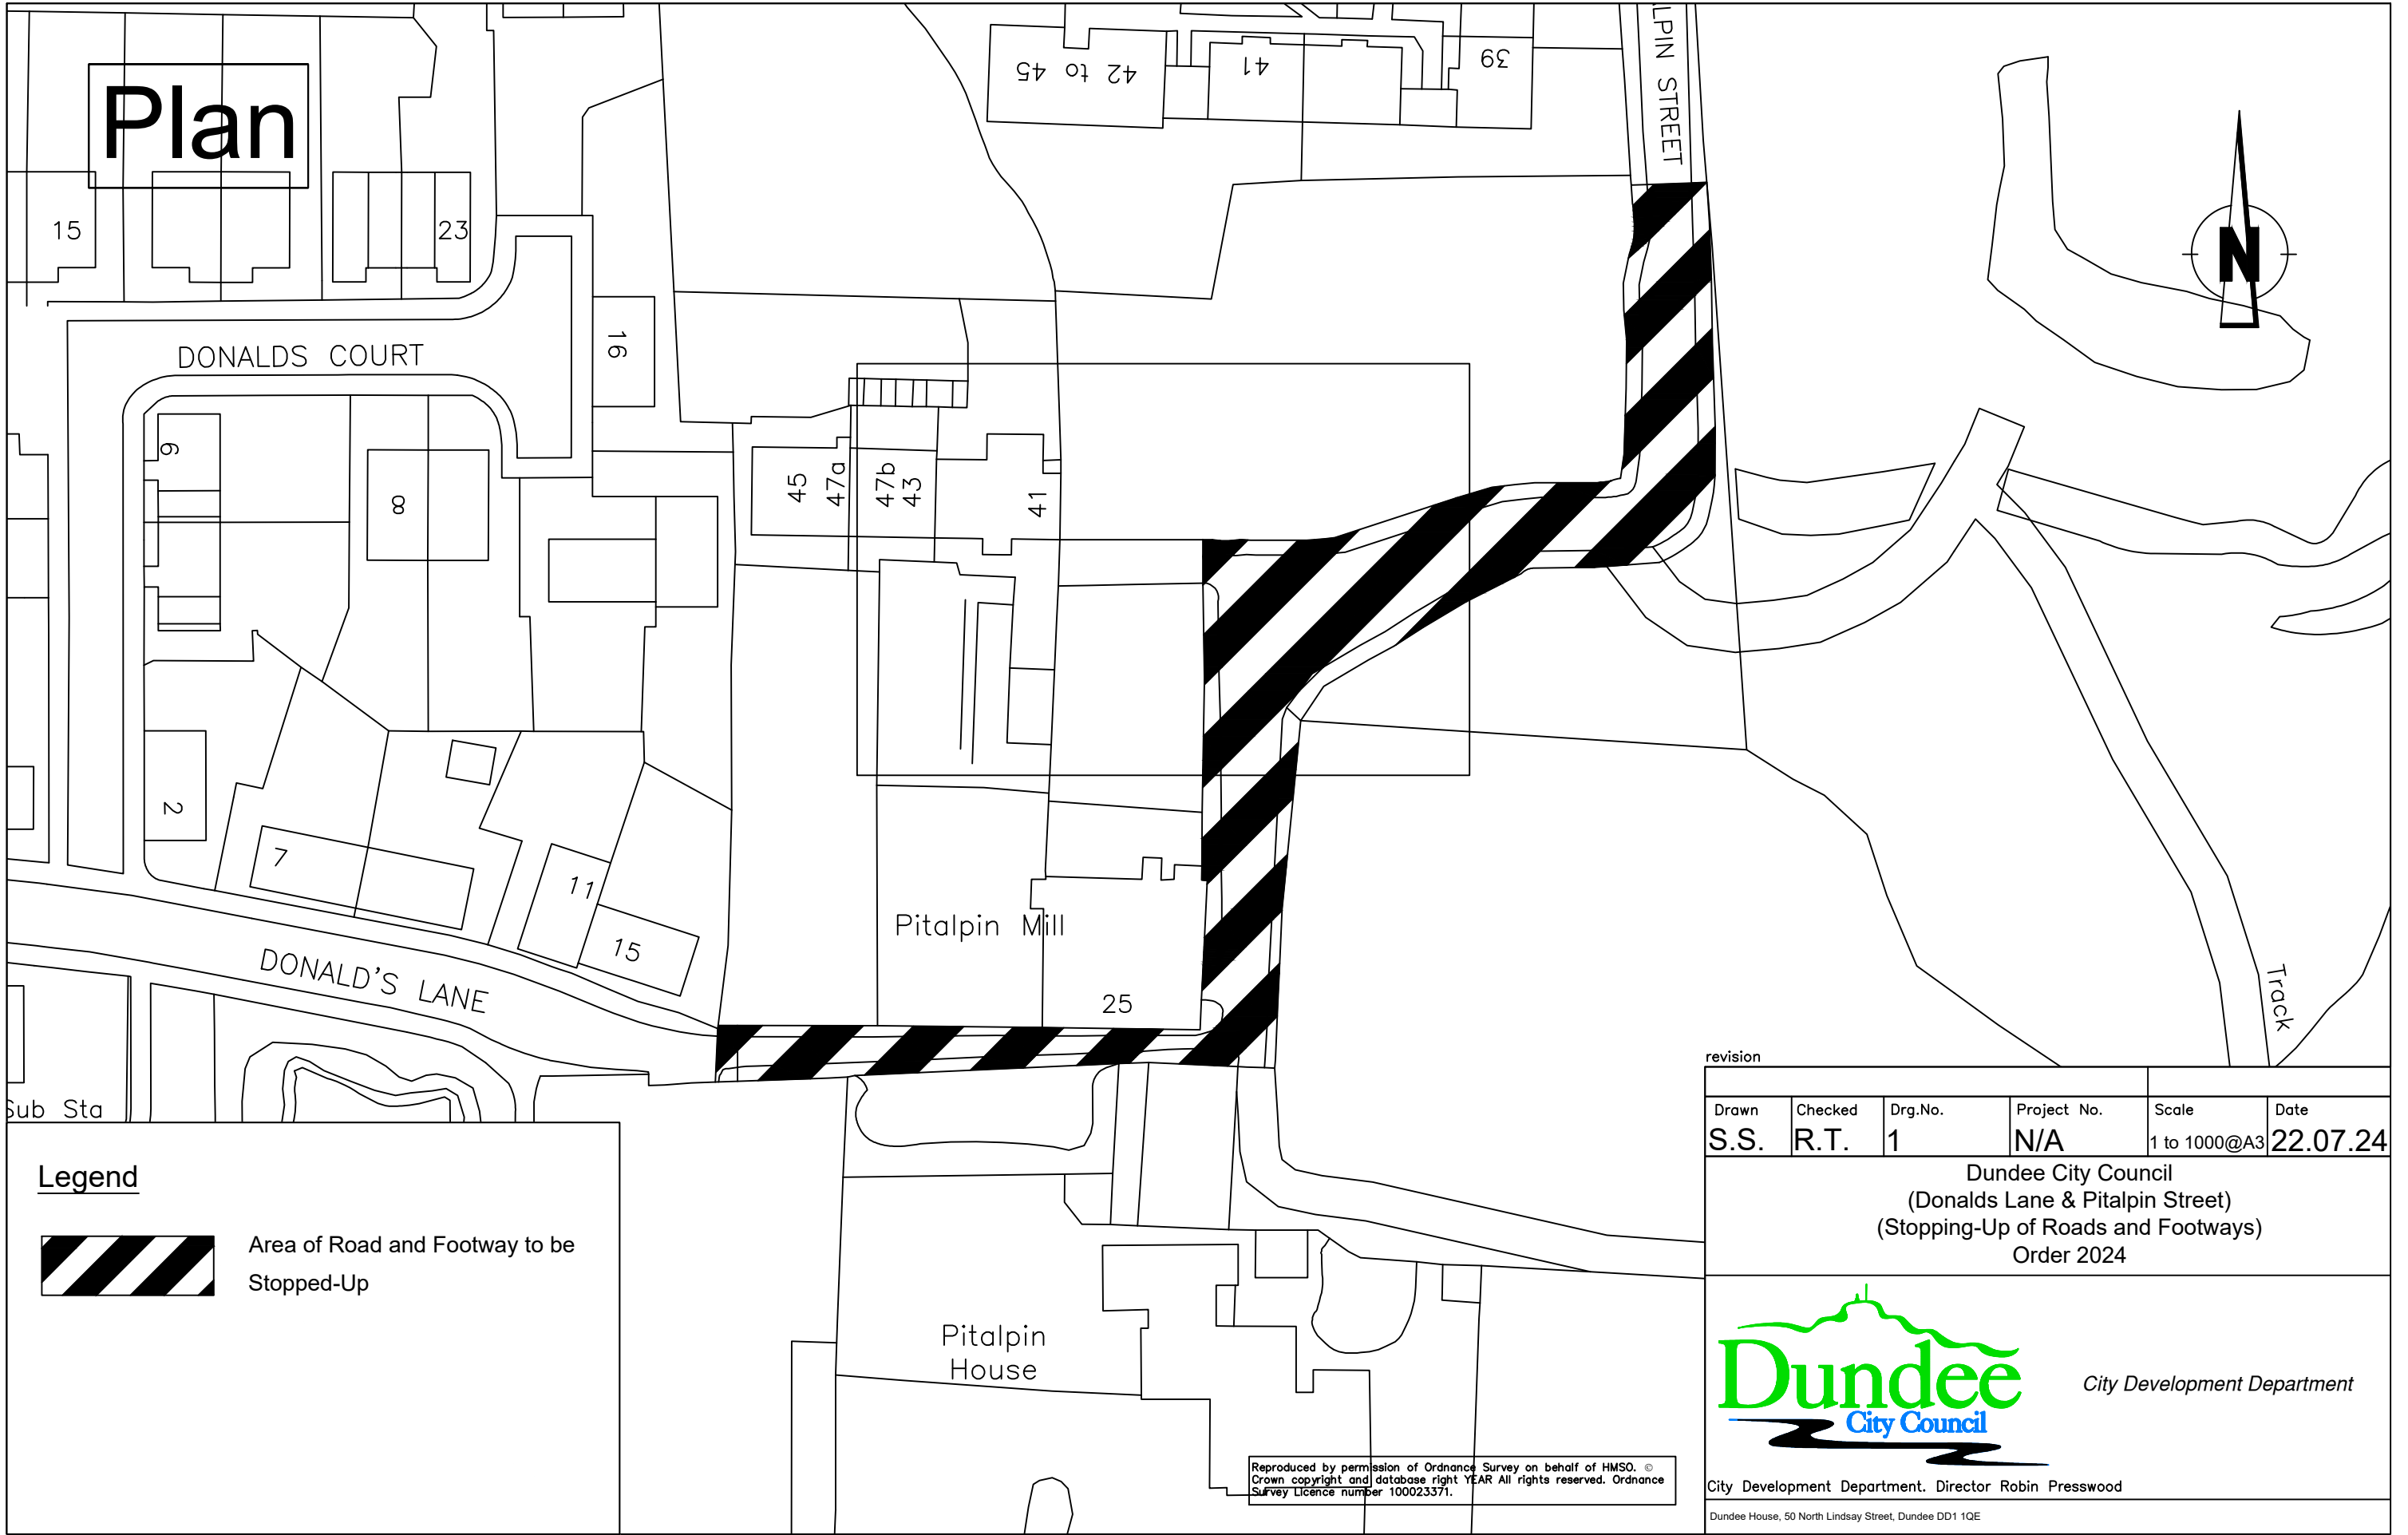

## Legend



Area of Road and Footway to be Stopped-Up

revision

Drawn	Checked	Drg.No.	Project No.	Scale	Date
S.S.	R.T.	1	N/A	1 to 1000@A3	22.07.24

Dundee City Council  
 (Donalds Lane & Pitalpin Street)  
 (Stopping-Up of Roads and Footways)  
 Order 2024



City Development Department

City Development Department, Director Robin Presswood

Dundee House, 50 North Lindsay Street, Dundee DD1 1QE

Reproduced by permission of Ordnance Survey on behalf of HMSO. © Crown copyright and database right YEAR All rights reserved. Ordnance Survey Licence number 100023371.