

Legend

Linear_Restrictions_Existing

Restriction

 No Daytime Waiting

 No waiting at any time

Linear_Restrictions_Proposed

Restriction

 No waiting at any time


© Crown copyright and database rights 2024 OS 100023371. You are permitted to use this data solely to enable you to respond to, or interact with, the organisation that provided you with the data. You are not permitted to copy, sub-license, distribute or sell any of this data to third parties in any form.




Project	Dundee City Council (Variation of Waiting Restrictions) Order 2025		
Drawing	Annfield Row/Annfield Road- Proposed 'At Any Time' Restriction		
Number	S1	Rev	.
Created	S.S.	Approved	R.T.
Date	23/10/2024	Scale	1:500



Dundee House, 50 North Lindsay Street,
DUNDEE. DD1 1QE

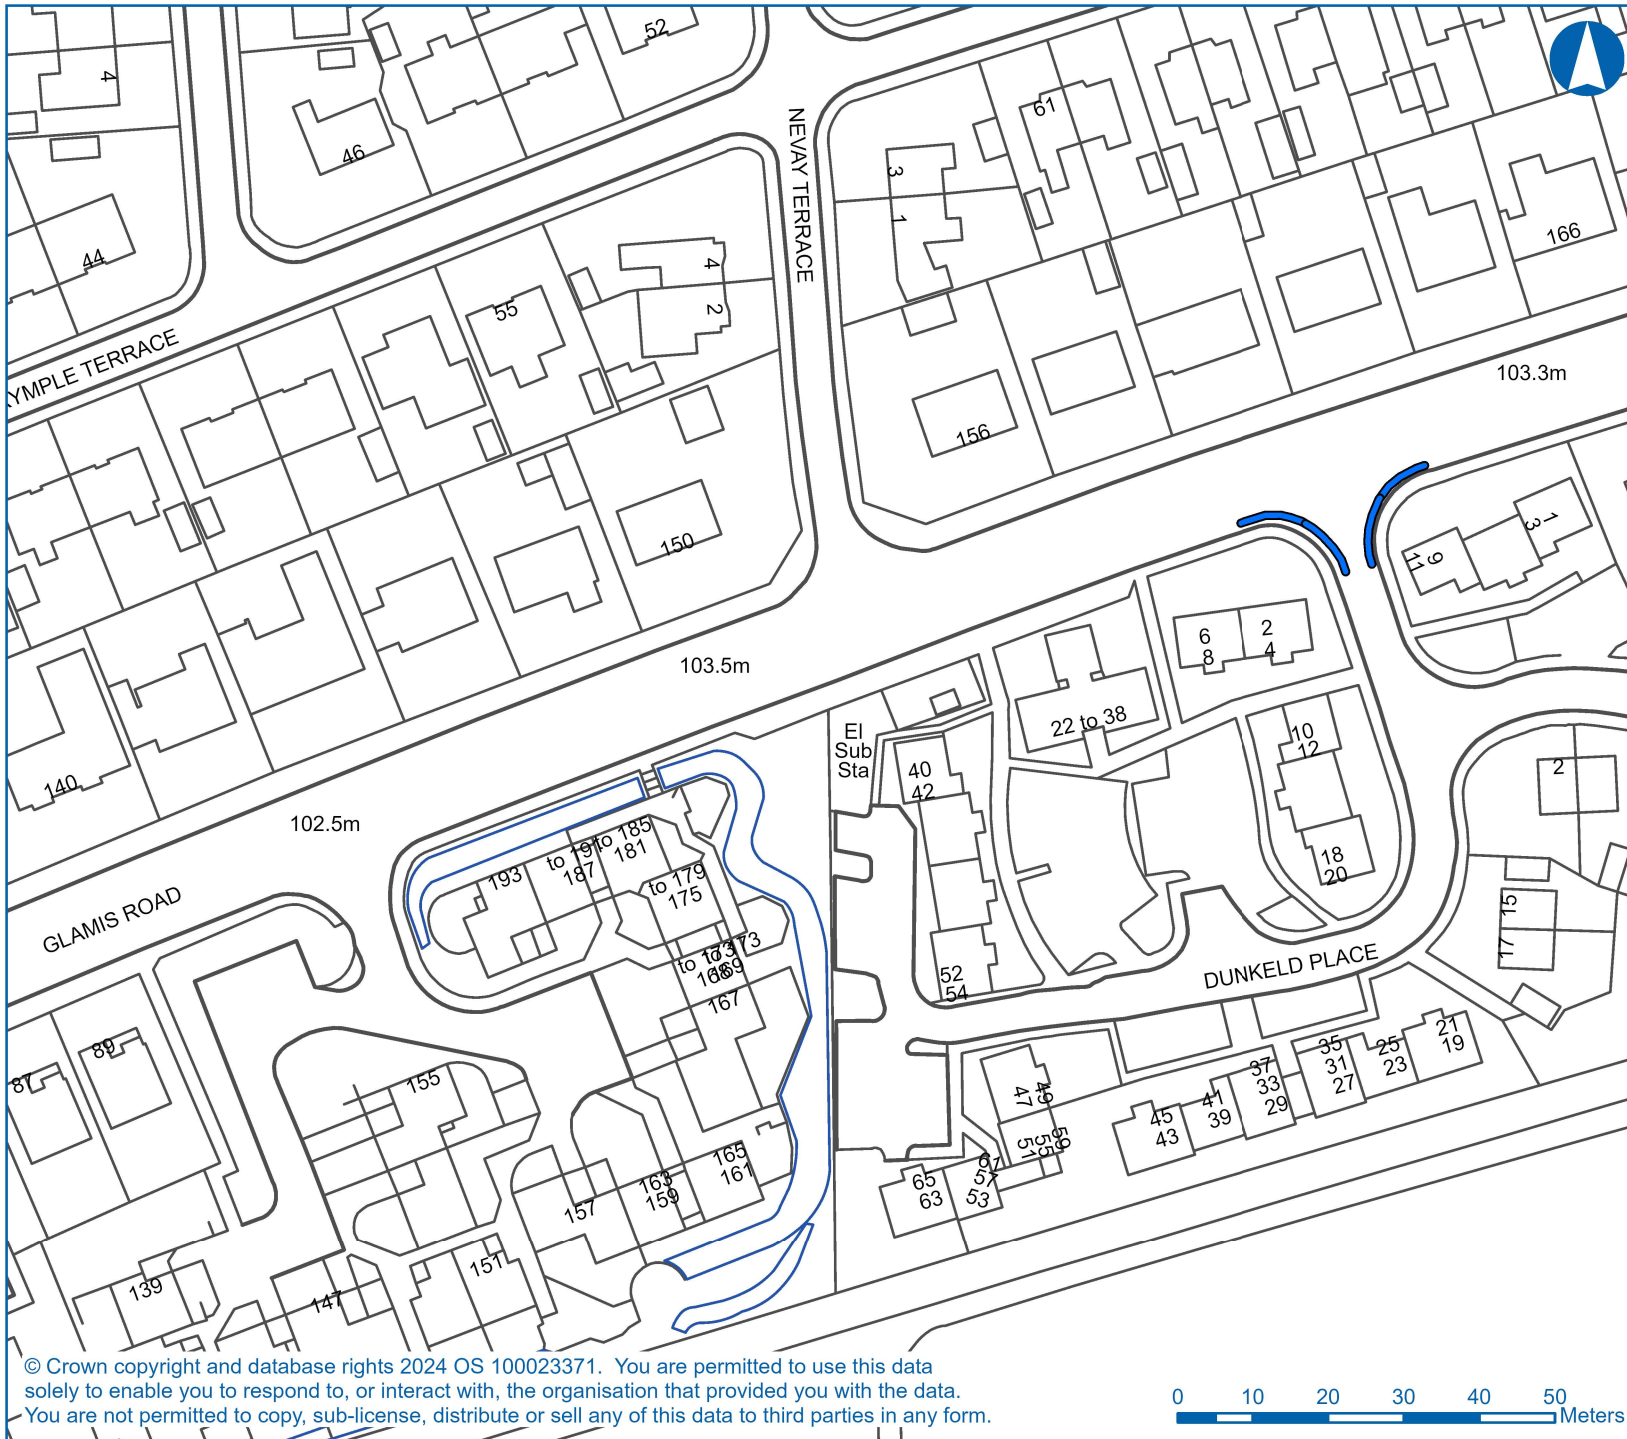

Legend
Linear_Restrictions_Proposed


Restriction
 No waiting at any time

Project	Dundee City Council (Variation of Waiting Restrictions) Order 2025		
Drawing	Dunkeld Place/Glamis Road- Proposed 'At Any Time' Restriction		
Number	S2	Rev	.
Created	S.S.	Approved	R.T.
Date	23/10/2024	Scale	1:1,000

© Crown copyright and database rights 2024 OS 100023371. You are permitted to use this data solely to enable you to respond to, or interact with, the organisation that provided you with the data. You are not permitted to copy, sub-license, distribute or sell any of this data to third parties in any form.



Dundee House, 50 North Lindsay Street,
DUNDEE. DD1 1QE

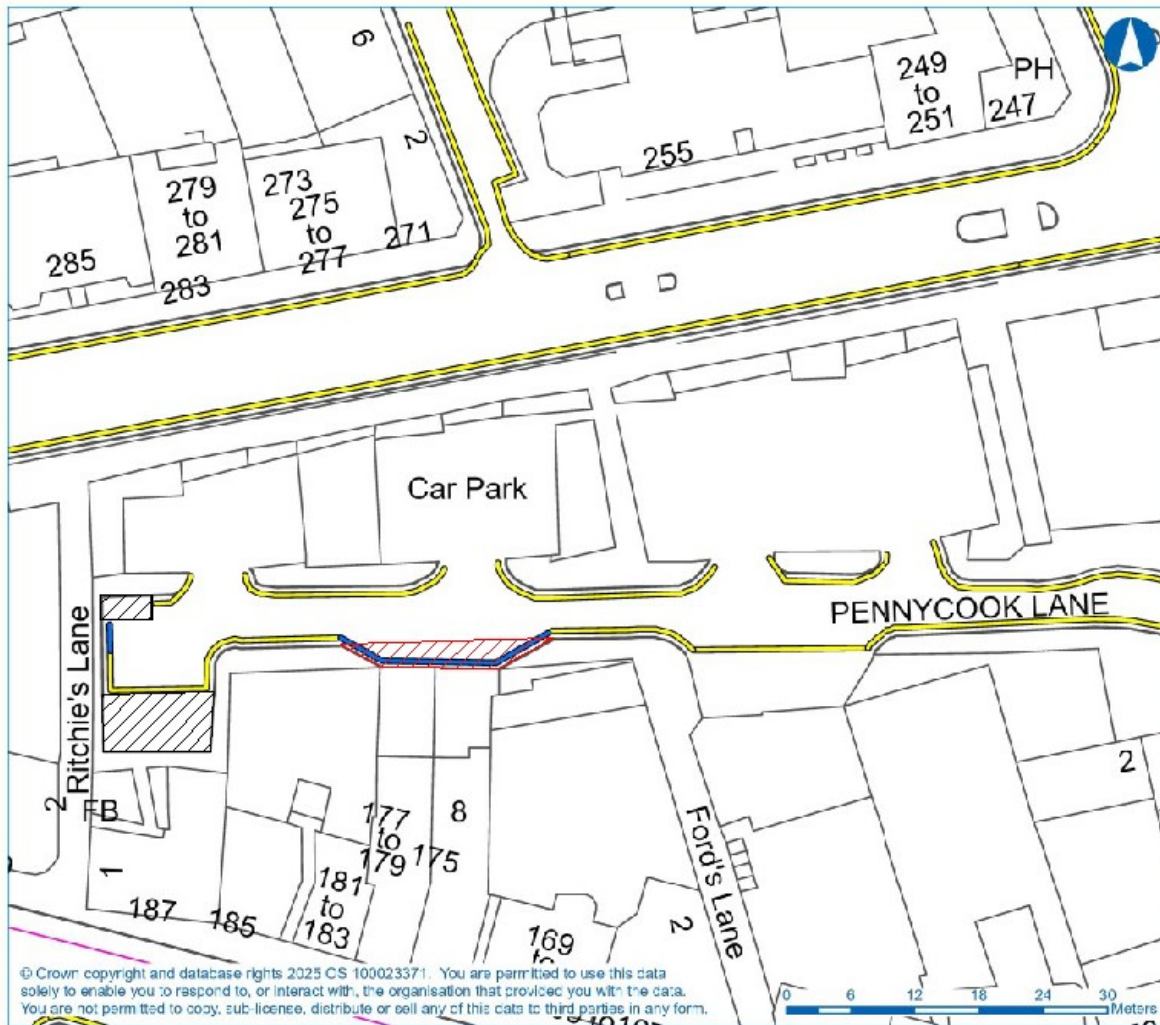

Legend

Linear Restrictions Existing

Restrictor:

 No waiting at any time

 Waiting Limited


Linear Restrictions Proposed

Restrictor:

 No waiting at any time

Amendments to the List of Public Roads


 Carriageway area to be included in the List of Public Roads

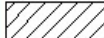 Carriageway area to be removed from the List of Public Roads

PROJ	LX Road City Council (Classification of Waiting Restrictions) Date: 2025		
District	Pennycook Lane - Proposed All Day Time Restriction		
Number	GD		
Drawing	S.S.	Approval	R.T.
Date	17/01/2025	Scale	1:500

Dundee CHANGING
FOR THE FUTURE

Dundee House, 50 North Lindsay Street,
DUNDEE, DD1 1QE

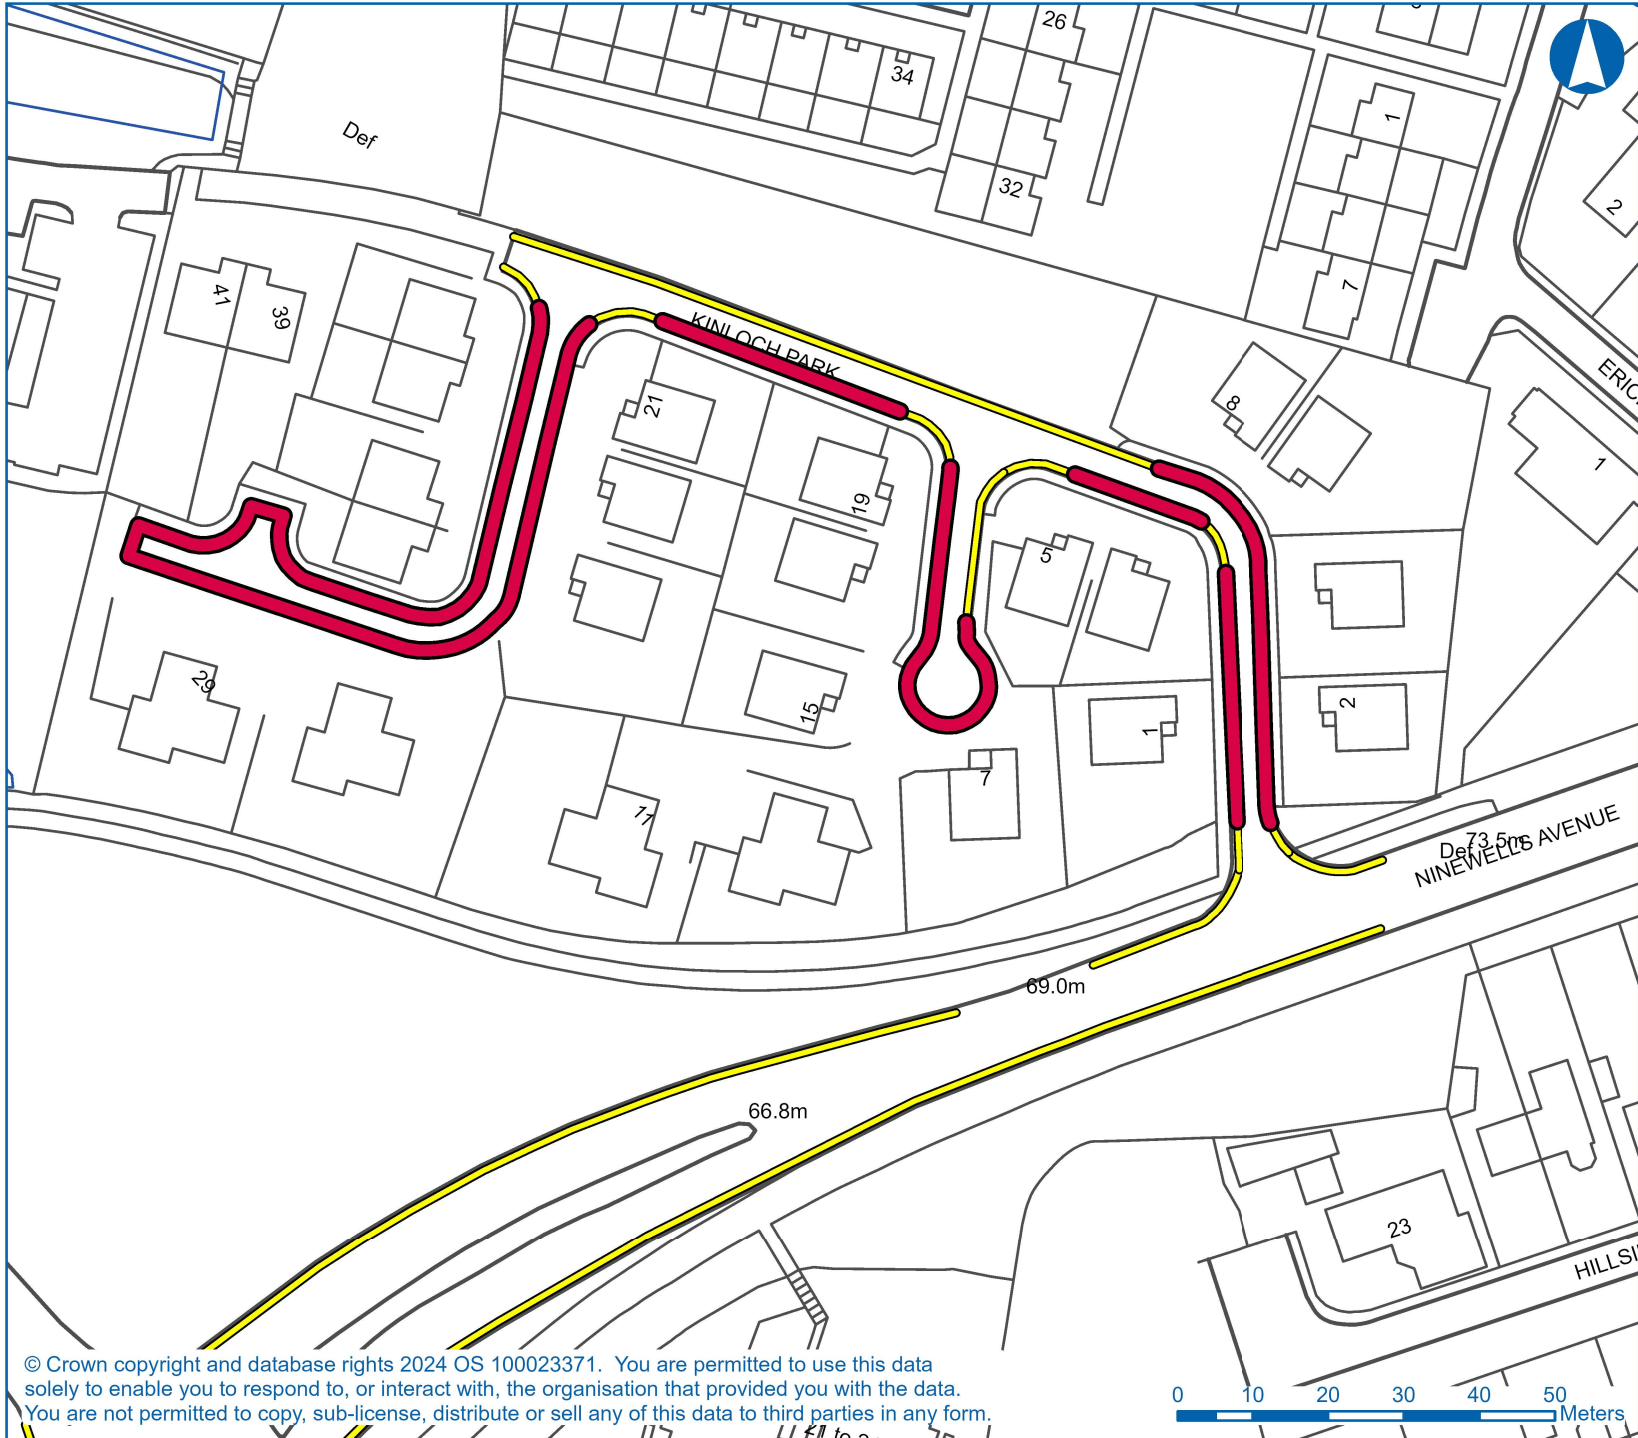

Legend

Linear_Restrictions_Existing

Restriction

 No waiting at any time

Linear_Restrictions_Proposed

Restriction

 No Daytime Waiting



© Crown copyright and database rights 2024 OS 100023371. You are permitted to use this data solely to enable you to respond to, or interact with, the organisation that provided you with the data. You are not permitted to copy, sub-license, distribute or sell any of this data to third parties in any form.



Project	Dundee City Council (Variation of Waiting Restrictions) Order 2025		
Drawing	Kinloch Park- Proposed 'No Daytime Waiting' Restriction		
Number	S4	Rev	.
Created	S.S.	Approved	R.T.
Date	15/11/2024	Scale	1:1,000



Dundee House, 50 North Lindsay Street,
DUNDEE. DD1 1QE

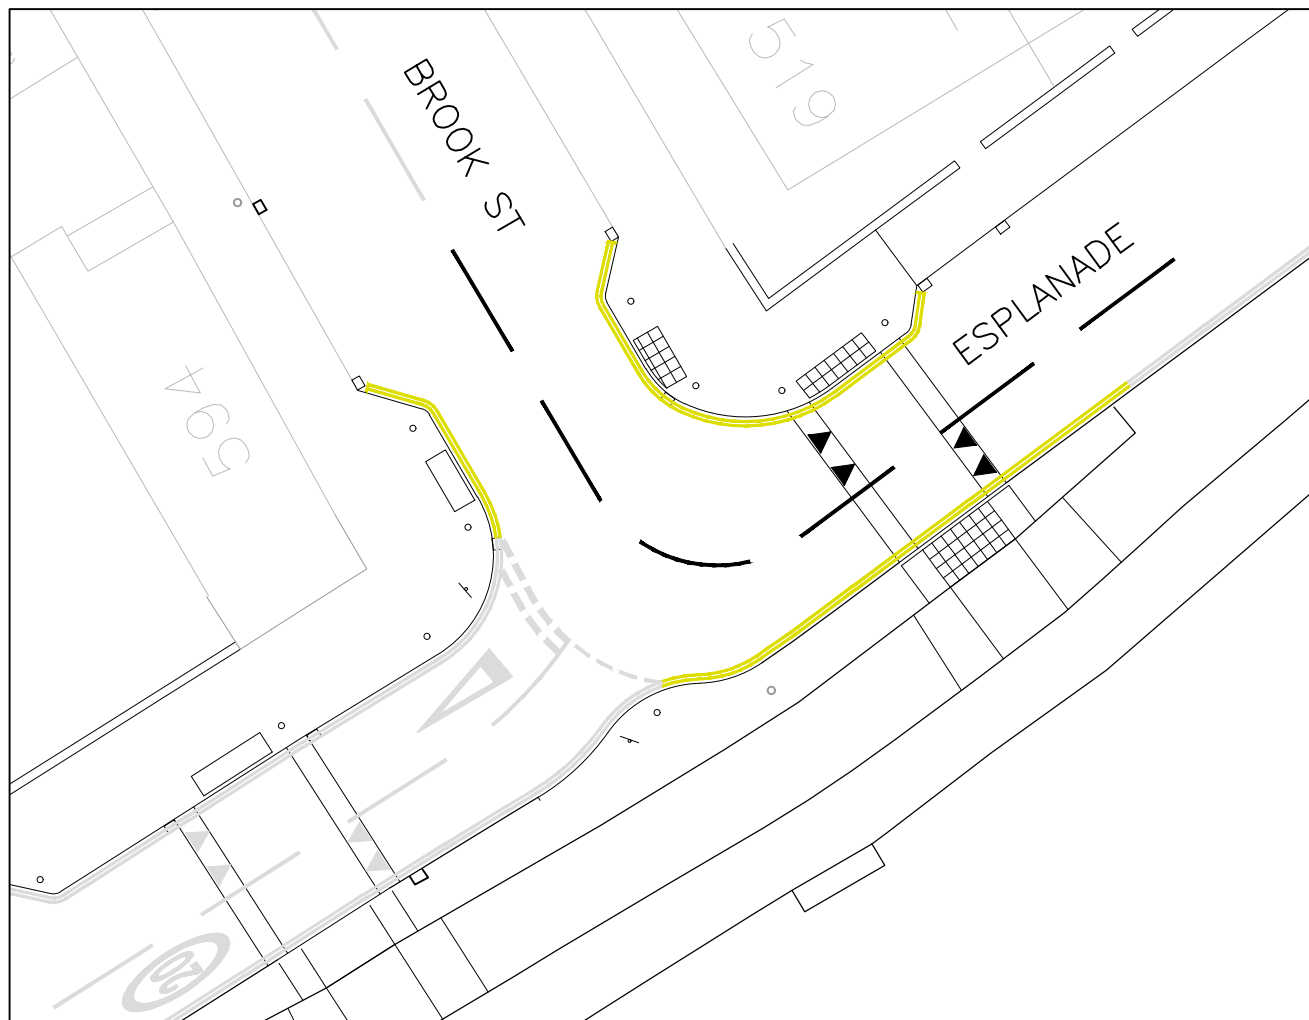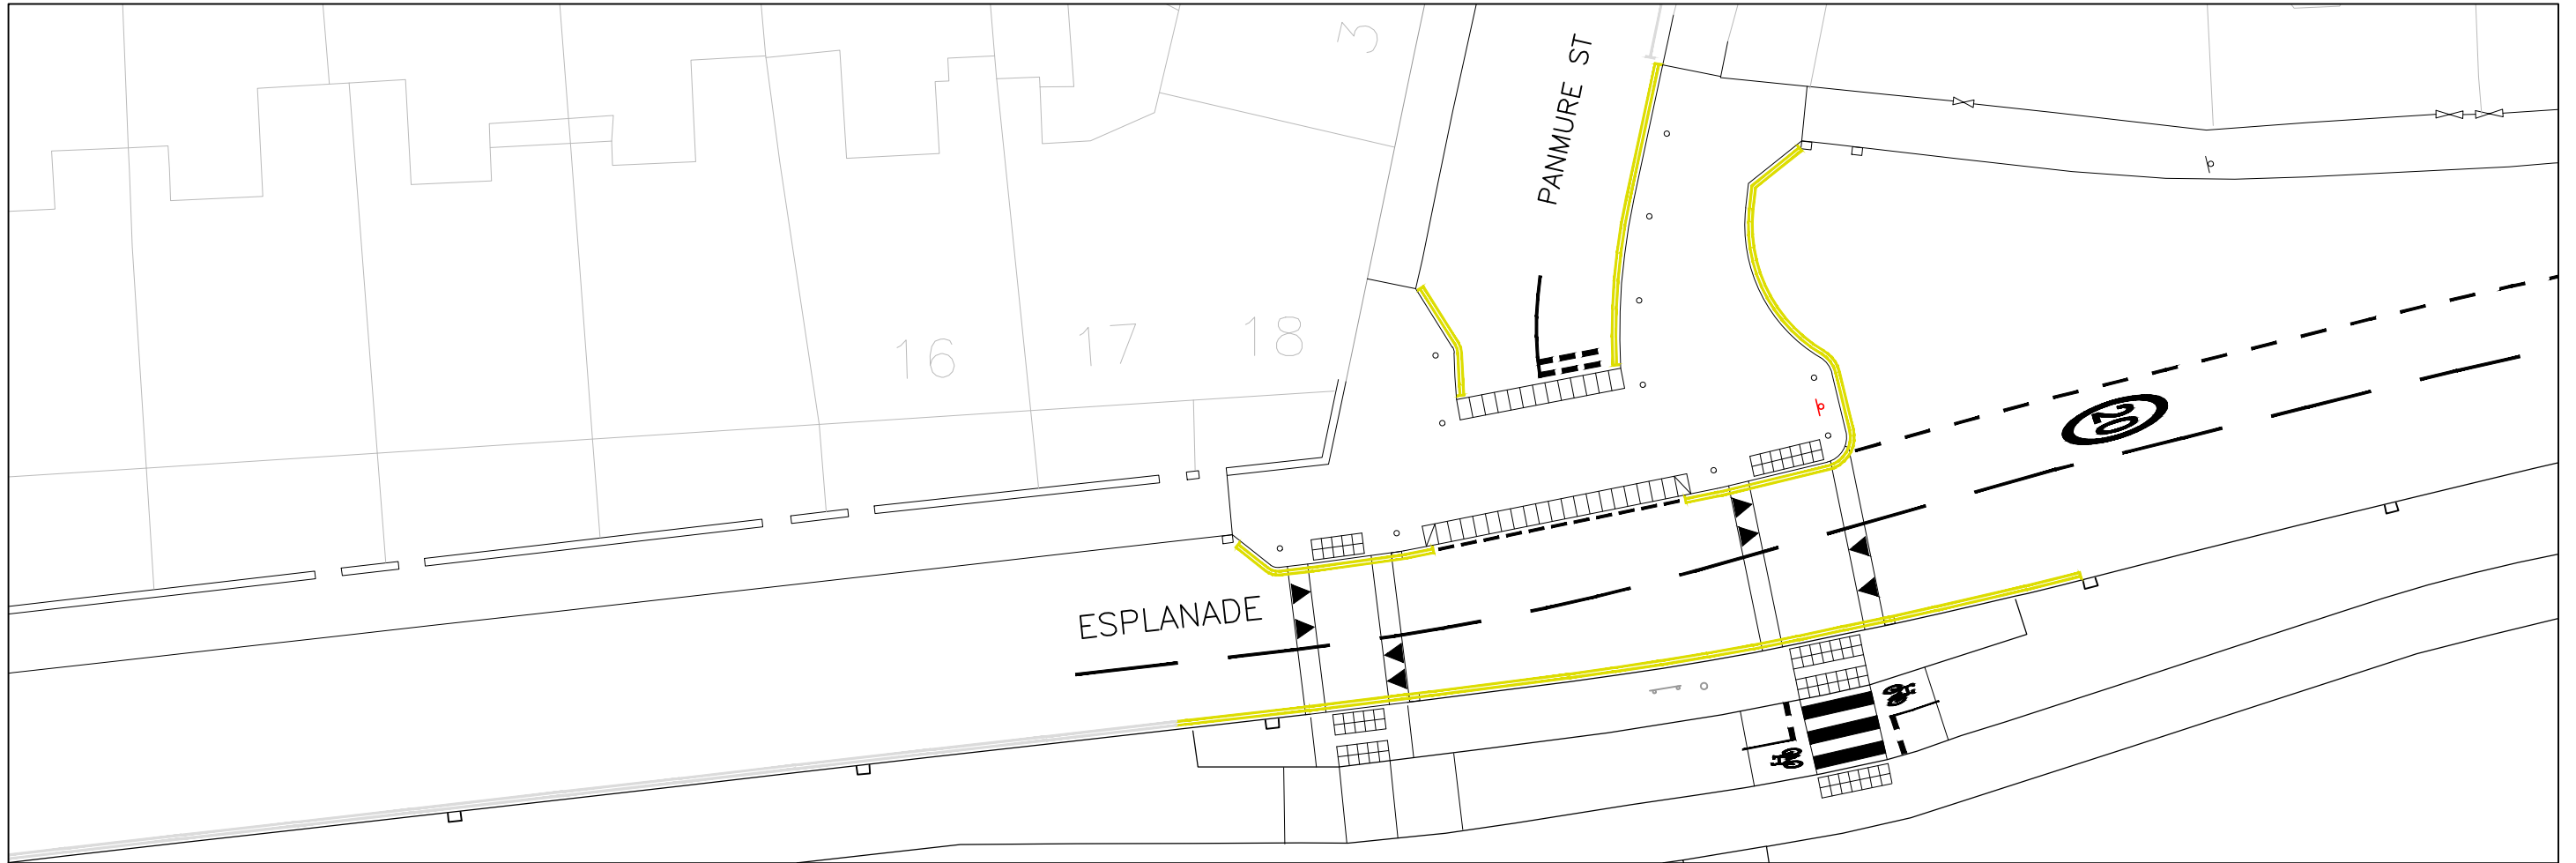


Road Markings Key:

	EXISTING ROAD MARKINGS (Existing Cycleway markings not shown)
	NEW WHITE ROAD MARKINGS
	PROPOSED 'AT ANY TIME' RESTRICTIONS

Rev	Description	Initials	Date

<p>City Development Design & Property Division</p>		Project Title BROUGHTHY FERRY TO MONIFIETH ACTIVE TRAVEL IMPROVEMENTS Drawing Title AREA 2B - ESPLANADE JUNCTION AND CROSSING IMPROVEMENTS TRAFFIC SIGNS & ROAD MARKINGS (Sheet 1 of 4) Drwg No. S5	Suitability A Revision 0 Project No./Ref. P18641
Drawn AGB	Checked GC	Approved GC	Scale 1:250@A3 Date 12/06/2024

City Development, Dundee House, 50 North Lindsay Street, Dundee, DD1 1LS. Tel: 01382 434000

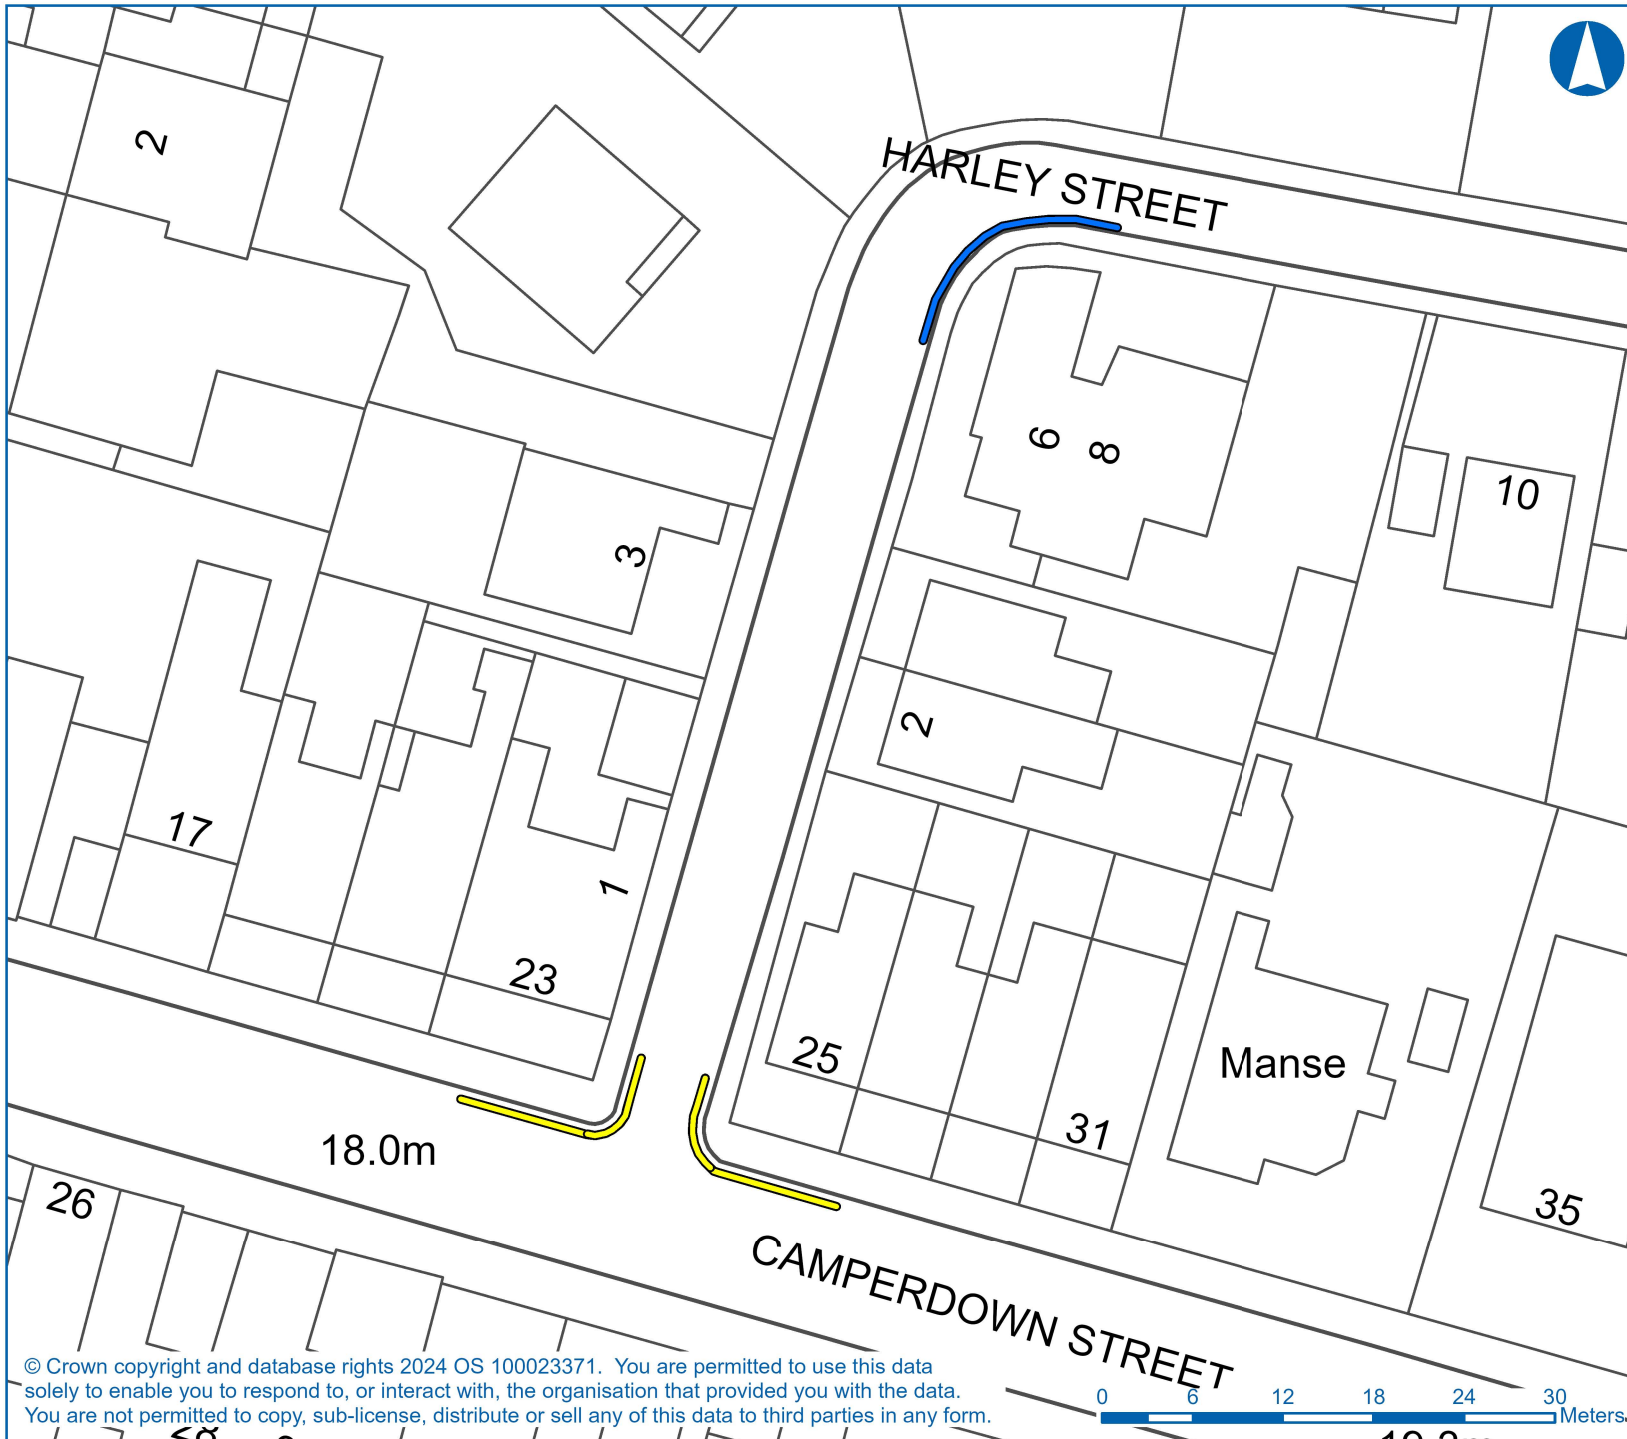

Legend

Linear_Restrictions_Existing

Restriction

 No waiting at any time

Linear_Restrictions_Proposed

Restriction

 No waiting at any time


Project	Dundee City Council (Variation of Waiting Restrictions) Order 2025		
Drawing	Harley Street - Proposed 'At Any Time' Restriction		
Number	S6	Rev	.
Created	S.S.	Approved	R.T.
Date	23/10/2024	Scale	1:500



Dundee House, 50 North Lindsay Street,
DUNDEE. DD1 1QE

© Crown copyright and database rights 2024 OS 100023371. You are permitted to use this data solely to enable you to respond to, or interact with, the organisation that provided you with the data. You are not permitted to copy, sub-license, distribute or sell any of this data to third parties in any form.



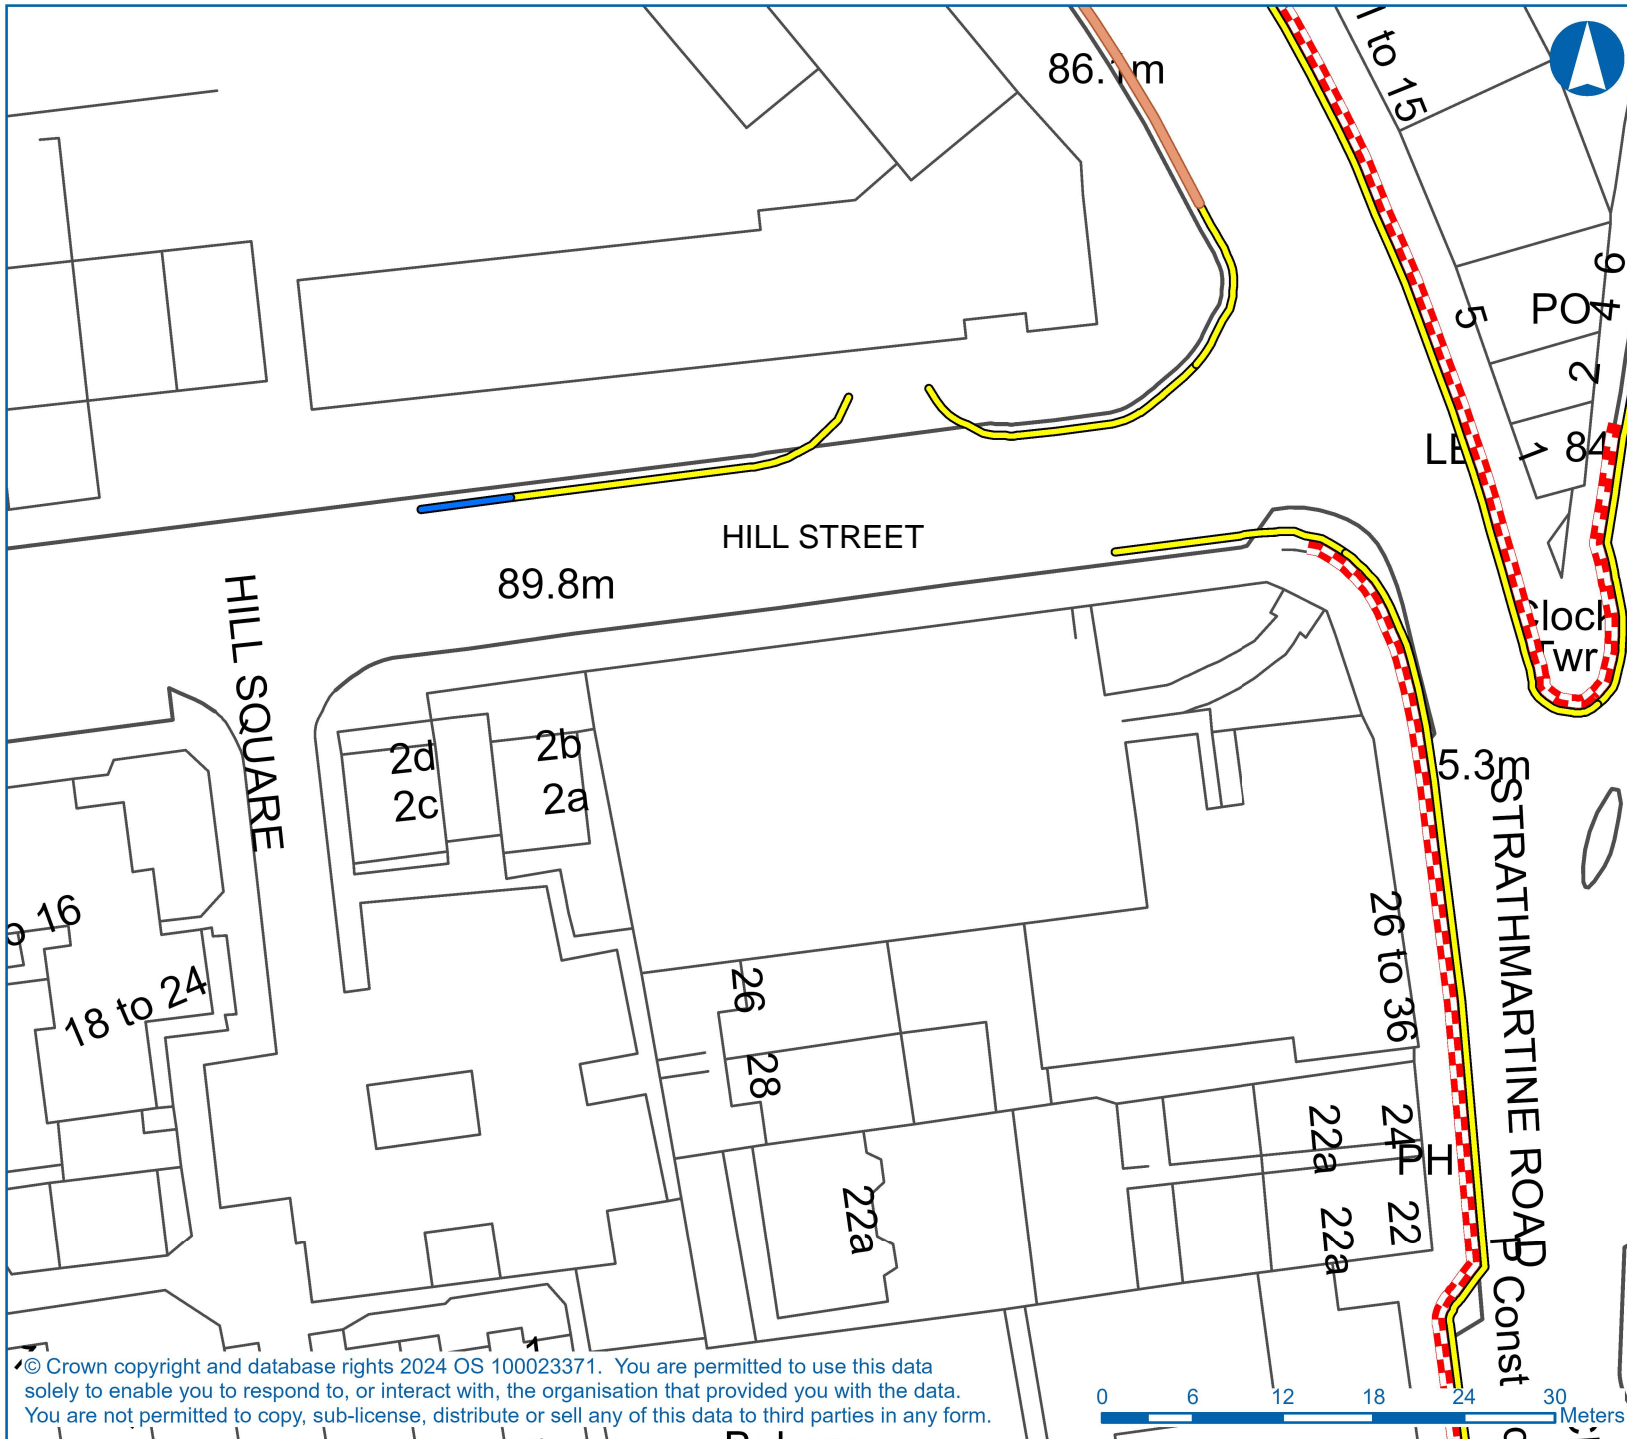

Legend

Linear_Restrictions_Existing
Restriction

- No Daytime Waiting
- No Loading/Unloading
- No waiting at any time

Linear_Restrictions_Proposed
Restriction


- No waiting at any time

Project	Dundee City Council (Variation of Waiting Restrictions) Order 2025		
Drawing	Hill Street - Proposed 'At Any Time' Restriction		
Number	S7	Rev	.
Created	S.S.	Approved	R.T.
Date	25/10/2024	Scale	1:500

CHANGING FOR THE FUTURE



Dundee House, 50 North Lindsay Street,
DUNDEE. DD1 1QE

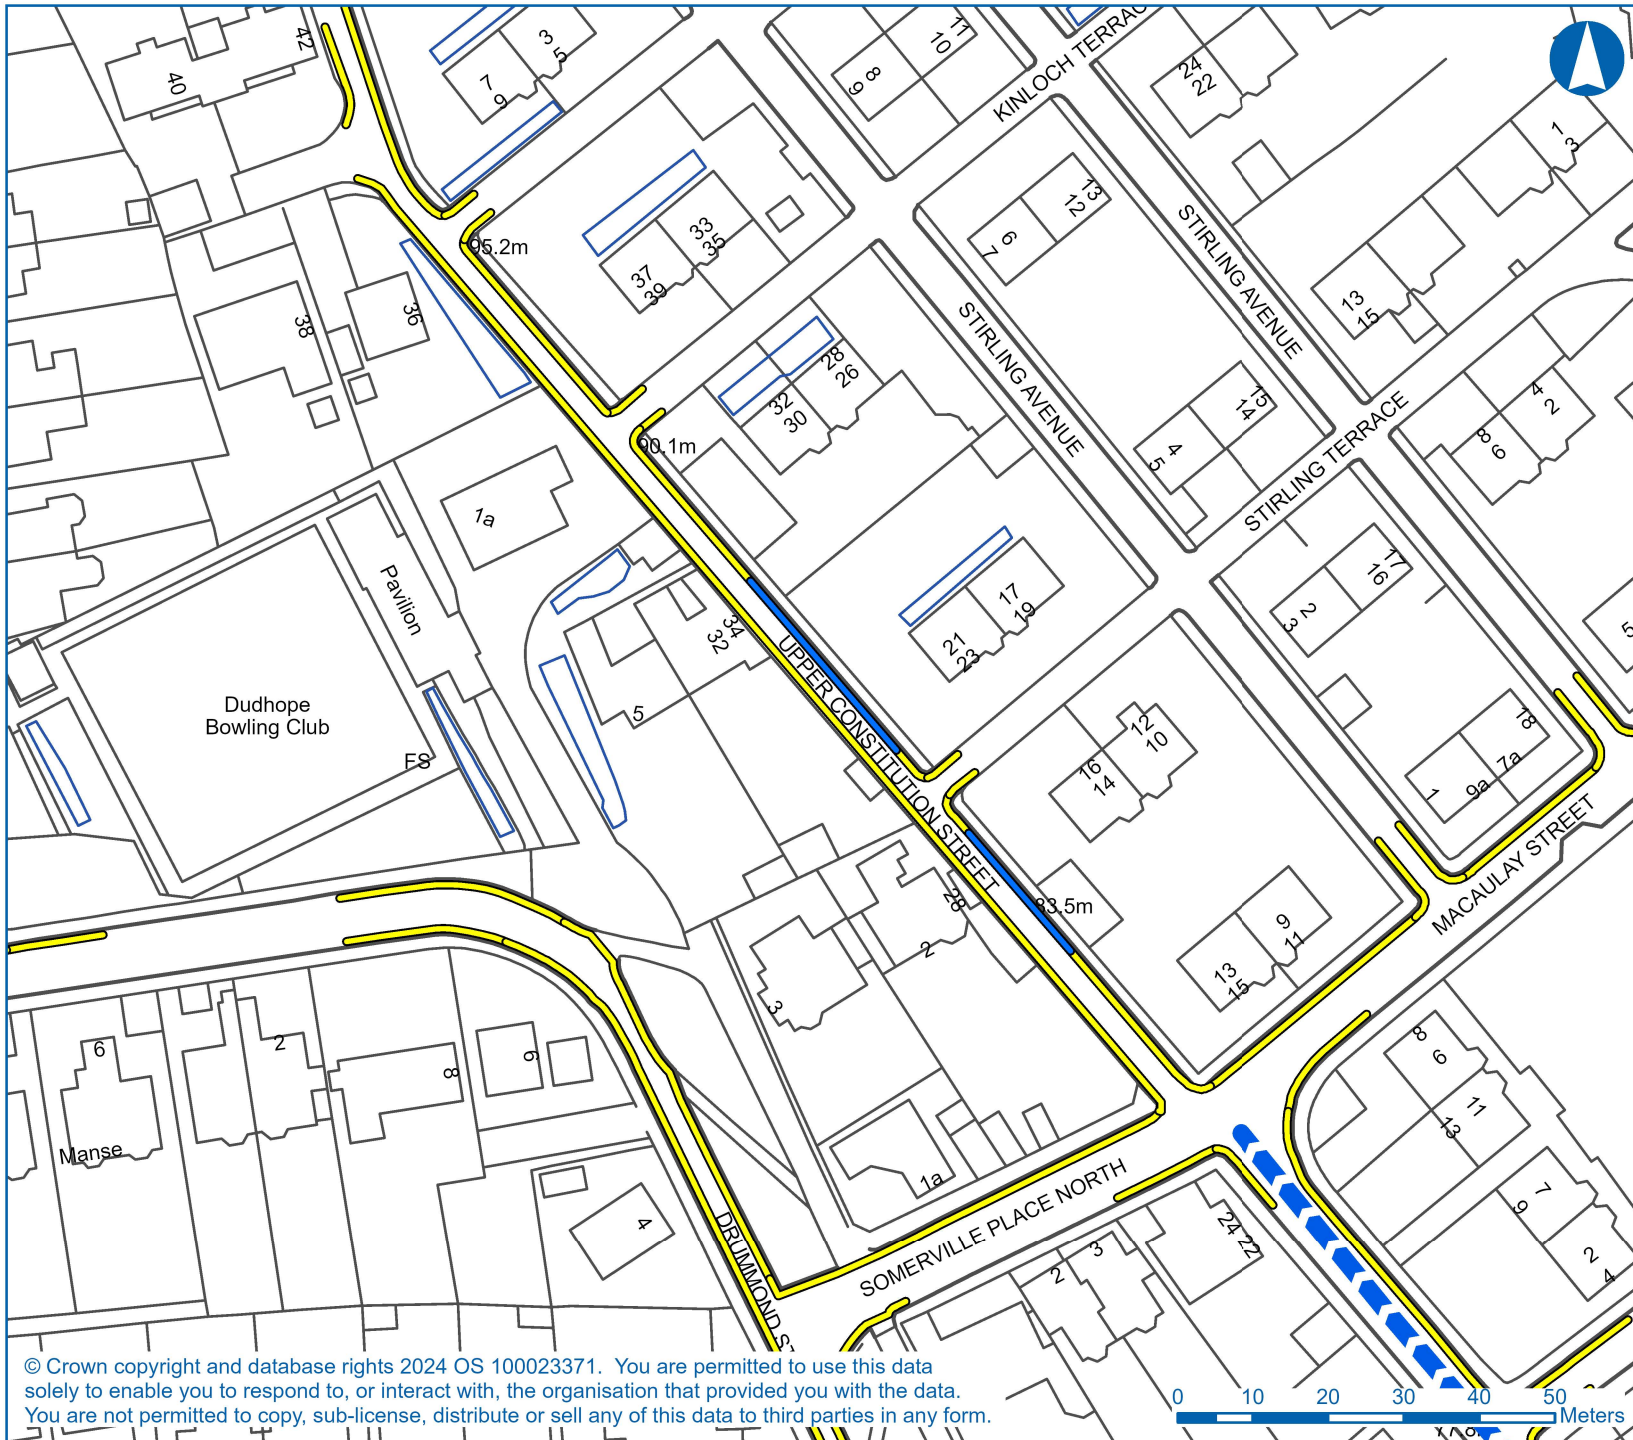© Crown copyright and database rights 2024 OS 100023371. You are permitted to use this data solely to enable you to respond to, or interact with, the organisation that provided you with the data. You are not permitted to copy, sub-license, distribute or sell any of this data to third parties in any form.




Legend

Linear_Restrictions_Existing

- Restriction
-  No waiting at any time
 -  One Way Traffic

Linear_Restrictions_Proposed

- Restriction
-  No waiting at any time

Project	Dundee City Council (Variation of Waiting Restrictions) Order 2025		
Drawing	Upper Constitution Street - Proposed 'At Any Time' Restriction		
Number	S8	Rev	.
Created	S.S.	Approved	R.T.
Date	23/10/2024	Scale	1:1,000




Dundee House, 50 North Lindsay Street,
DUNDEE. DD1 1QE

© Crown copyright and database rights 2024 OS 100023371. You are permitted to use this data solely to enable you to respond to, or interact with, the organisation that provided you with the data. You are not permitted to copy, sub-license, distribute or sell any of this data to third parties in any form.



Existing
Plan

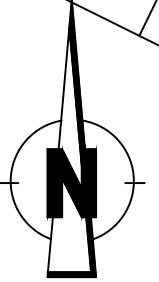

SEAGATE

65
63

55 to 63

45 to 53

17 to 25

LOADING ONLY
Operational 24/7
Width - 0.1m

LOADING ONLY
Operational 6pm - 8am
Width - 0.1m

LOADING ONLY

LOADING ONLY

LOADING ONLY

LOADING ONLY

GELLATLY STREET

6

PH

30

PH

5

PH

Reproduced by permission of Ordnance Survey on behalf of HMSO. ©
Crown copyright and database right 2024. All rights reserved. Ordnance
Survey Licence number 100023371.

revision

Drawn	Checked	Drg.No.	Project No.	Scale	Date
S.S.	R.T.	S9	Unassigned	1:250@A3	21.11.24.

Dundee City Council
(Variation of Waiting Restrictions)
Order 2025




City Development Department

City Development Department. Director Robin Presswood

Dundee House, 50 North Lindsay Street, Dundee DD1 1QE

Proposed Plan

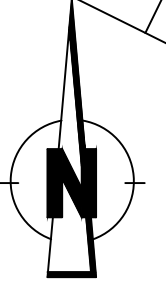

SEAGATE

65
63
55 to 63

45 to 53

17 to 25

LOADING ONLY
Operational 24/7
Width - 0.1m

LOADING ONLY
Operational 6pm -8am
Width - 0.1m

GELLATLY STREET

6

PH

PH

PH

30

revision

Drawn	Checked	Drg.No.	Project No.	Scale	Date
S.S.	R.T.	S10	Unassigned	1:250@A3	21.11.24.

Dundee City Council
(Variation of Waiting Restrictions)
Order 2025




City Development Department

Reproduced by permission of Ordnance Survey on behalf of HMSO. ©
Crown copyright and Database right 2024. All rights reserved. Ordnance
Survey Licence number 100023371.

City Development Department. Director Robin Presswood

Dundee House, 50 North Lindsay Street, Dundee DD1 1QE

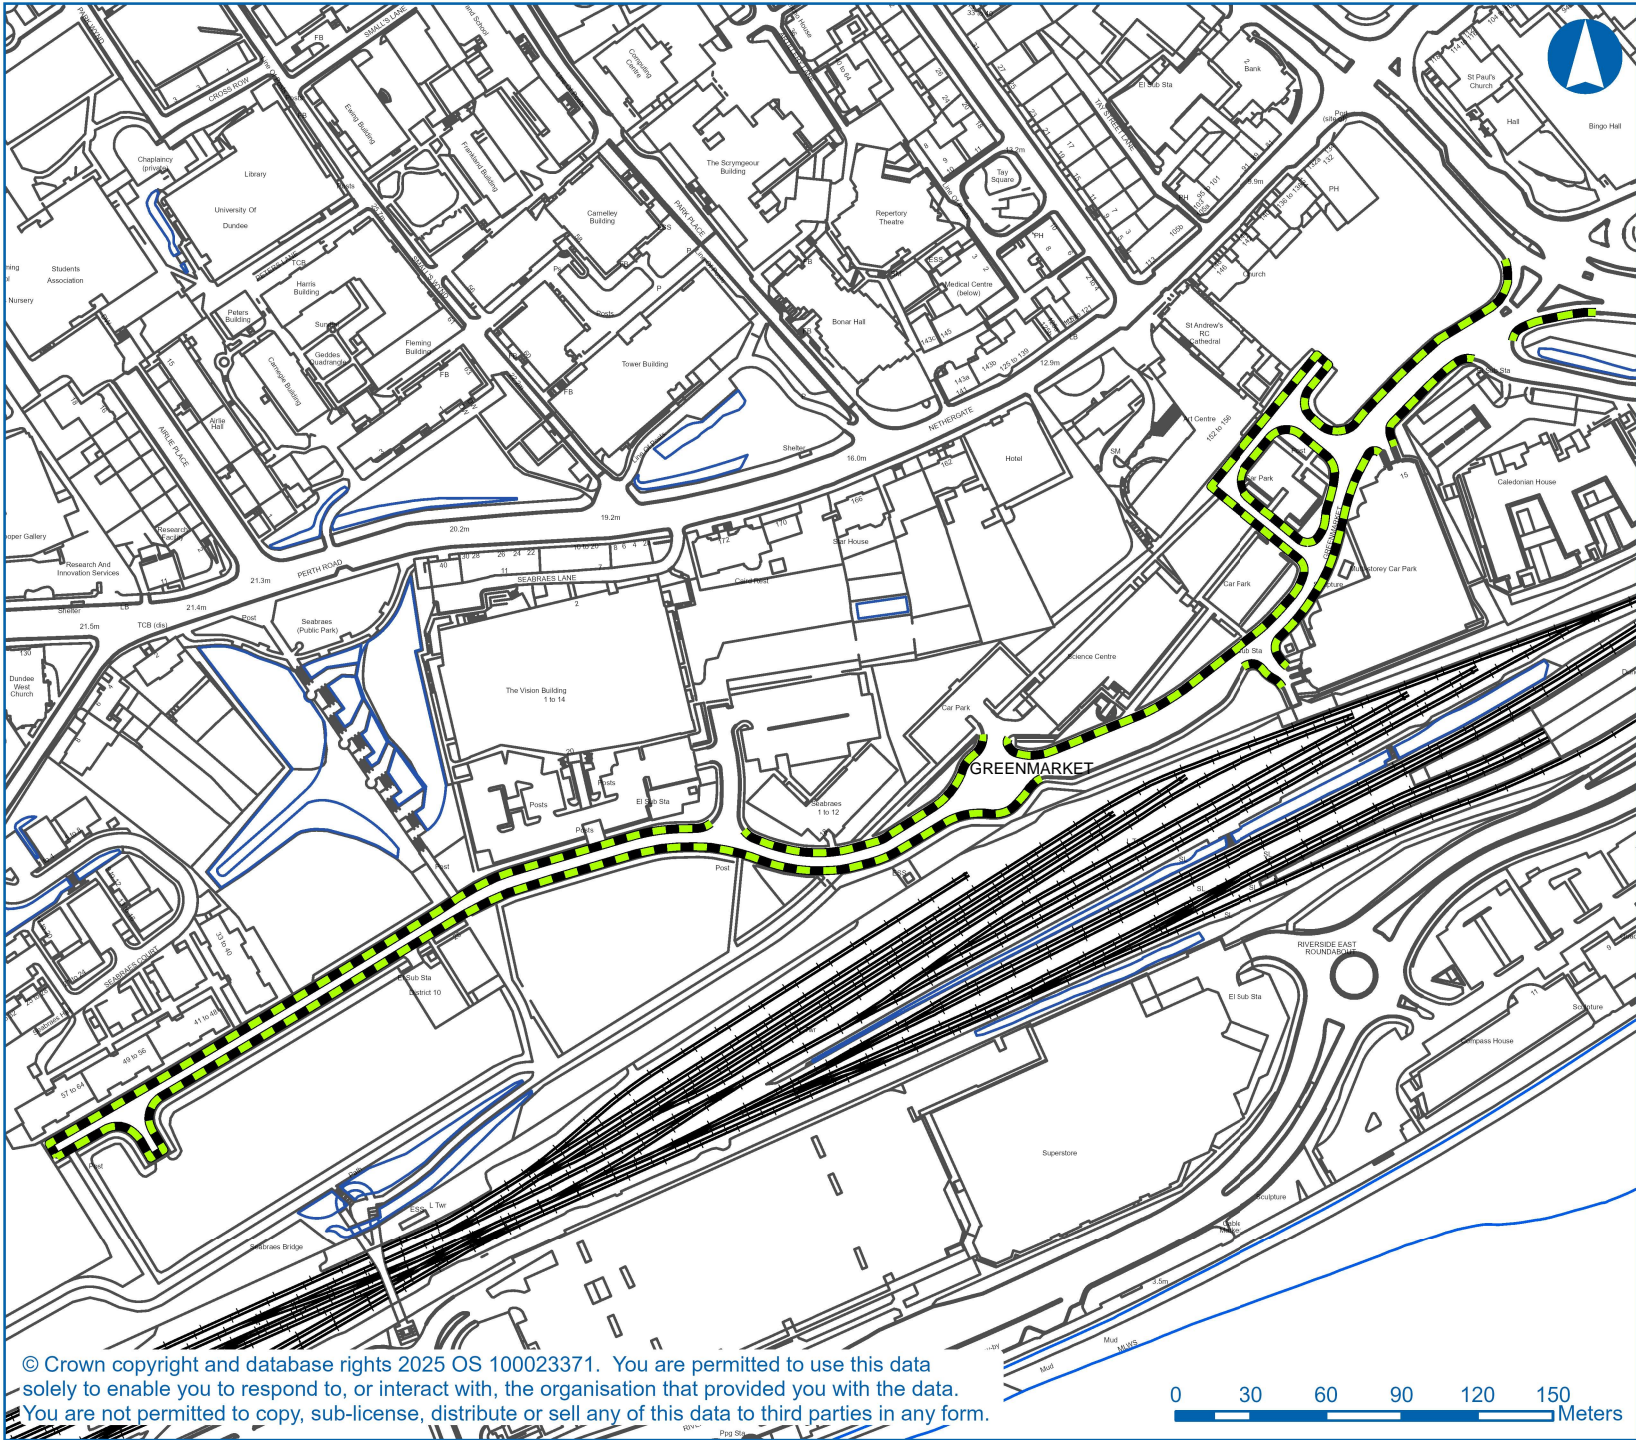

Legend

Linear_Restrictions_Proposed

Restriction
 No Loading and Unloading At Any Time

Project	Dundee City Council (Variation of Waiting Restrictions) Order 2025		
Drawing	Greenmarket - Proposed 'No Loading/Unloading At Any Time' Restriction		
Number	S11	Rev	.
Created	S.S.	Approved	R.T.
Date	21/01/2025	Scale	1:3,000



Dundee House, 50 North Lindsay Street,
 DUNDEE. DD1 1QE

© Crown copyright and database rights 2025 OS 100023371. You are permitted to use this data solely to enable you to respond to, or interact with, the organisation that provided you with the data. You are not permitted to copy, sub-license, distribute or sell any of this data to third parties in any form.

