

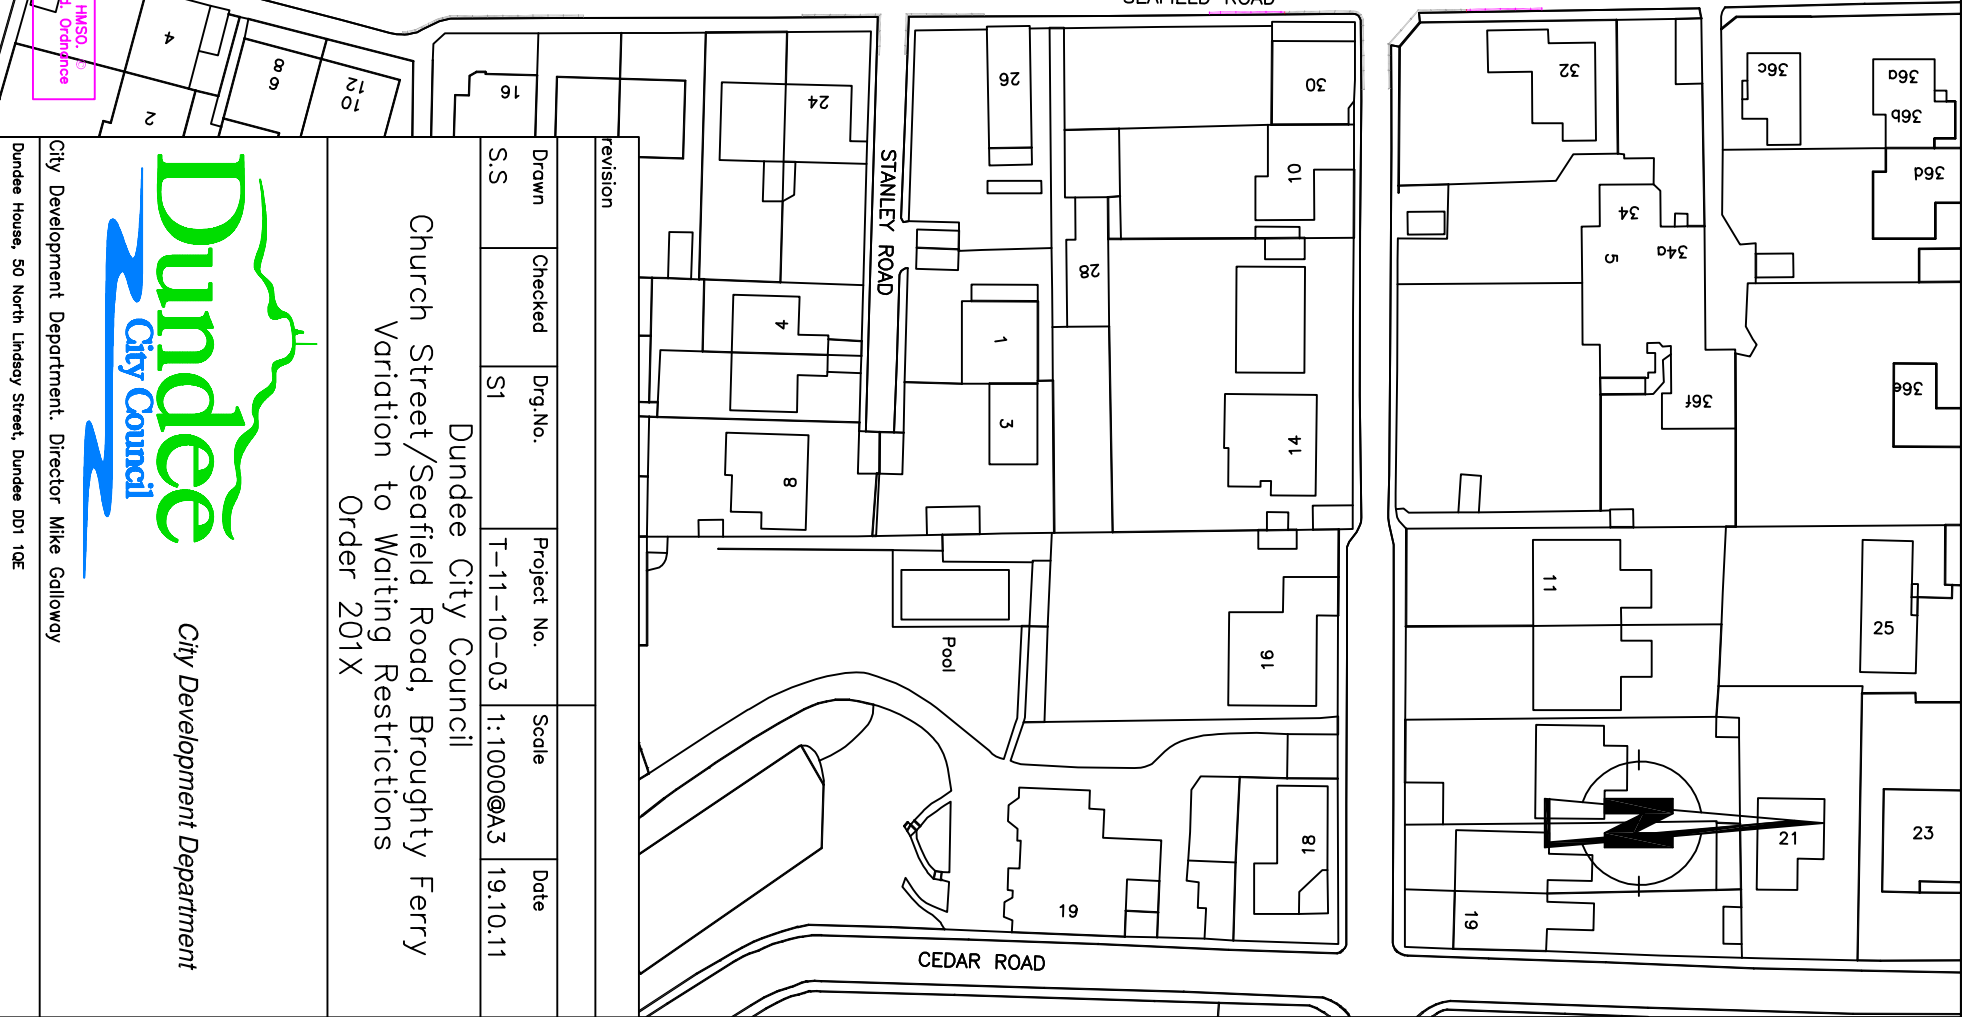


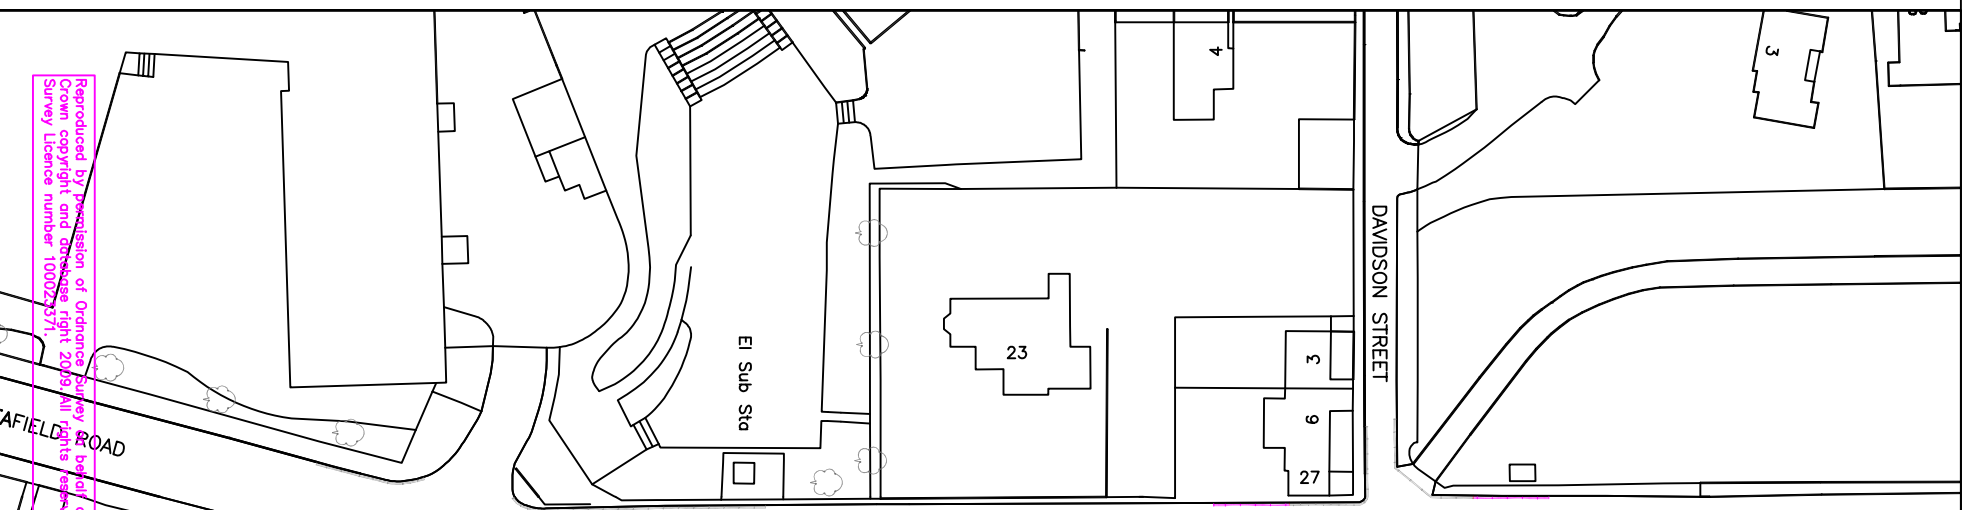


PLAN

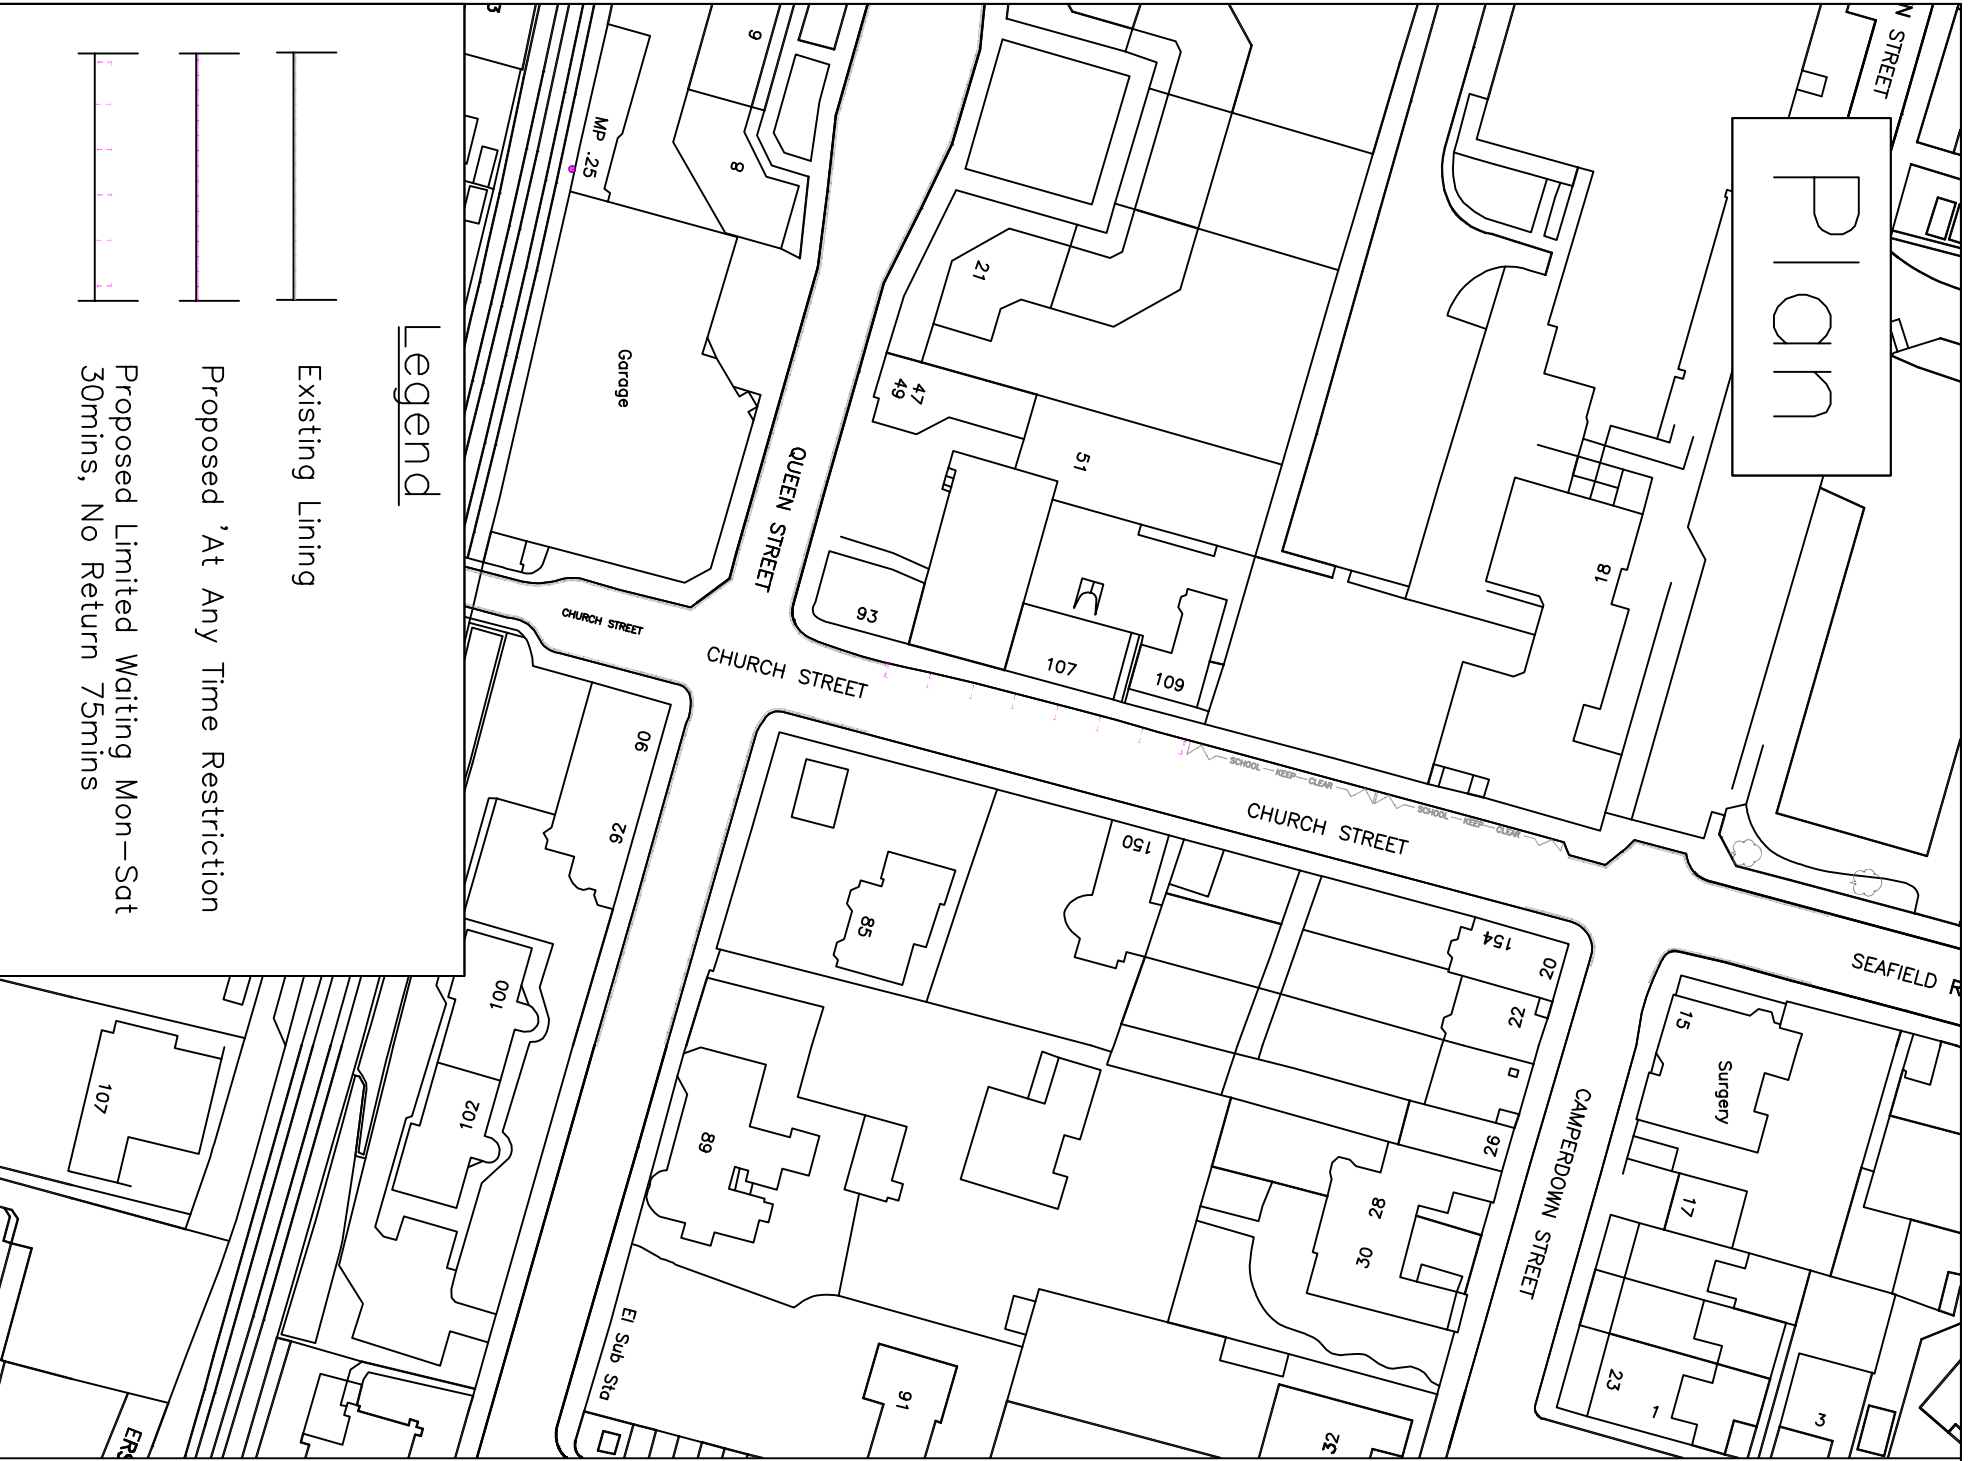

- Legend**
-  Existing Lining
 -  Proposed 'At Any Time Restriction
 -  Proposed Limited Waiting Mon-Sat 30mins, No Return 75mins

Reproduced by permission of Ordnance Survey on behalf of HMSO. Crown copyright and database right 2009. All rights reserved. Ordnance Survey Licence number 100029571.

revision	Drawn	Checked	Drg.No.	Project No.	Scale	Date
	S.S	S1		T-11-10-03	1:1000@A3	19.10.11

Dundee City Council
 Church Street/Seafield Road, Broughty Ferry
 Variation to Waiting Restrictions
 Order 201X



City Development Department

City Development Department, Director Mike Galloway

Dundee House, 50 North Lindsay Street, Dundee DD1 1QE