


Plan

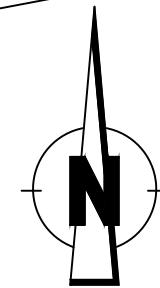

BROWN CONSTABLE STREET




20

2 to 24

41

ARTHURSTONE TERRACE

LEGEND

-  Existing 'At Any Time' Restriction with 'No Peak Hour' Loading
-  Proposed 'At Any Time' Restriction with 'No Peak Hour' Loading
-  Lines To Be Removed

revision					
Drawn	Checked	Drg.No.	Project No.	Scale	Date
S.S		1	T-10-12-02	1:200	23.11.10

Dundee City Council  
(Variation of Waiting Restrictions)  
ORDER 2012




Planning and Transportation Department. Director Mike Galloway  
Tayside House, Crichton Street, Dundee DD1 3RE

Reproduced by permission of Ordnance Survey on behalf of HMSO. © Crown copyright and database right 2009. All rights reserved. Ordnance Survey Licence number 100023371.

Plan

43

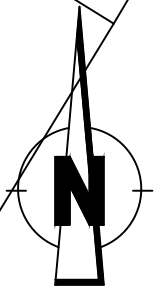

56

58

69

ROSEANGLE

LEGEND

— Existing No Waiting At Any Time

- - - Limited Waiting To Be Removed

Roseangle  
Car Park

Reproduced by permission of Ordnance Survey on behalf of HMSO. ©  
Crown copyright and database right 2009. All rights reserved. Ordnance  
Survey Licence number 100023371.

revision



Drawn	Checked	Drg.No.	Project No.	Scale	Date
S.S		2	T-10-12-02	1:200	23.11.10

Dundee City Council  
(Variation of Waiting Restrictions)  
ORDER 2012




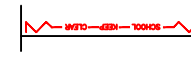
Planning and Transportation Department. Director Mike Galloway  
Tayside House, Crichton Street, Dundee DD1 3RE

Plan

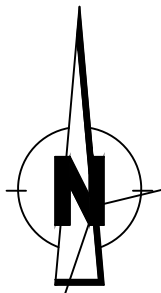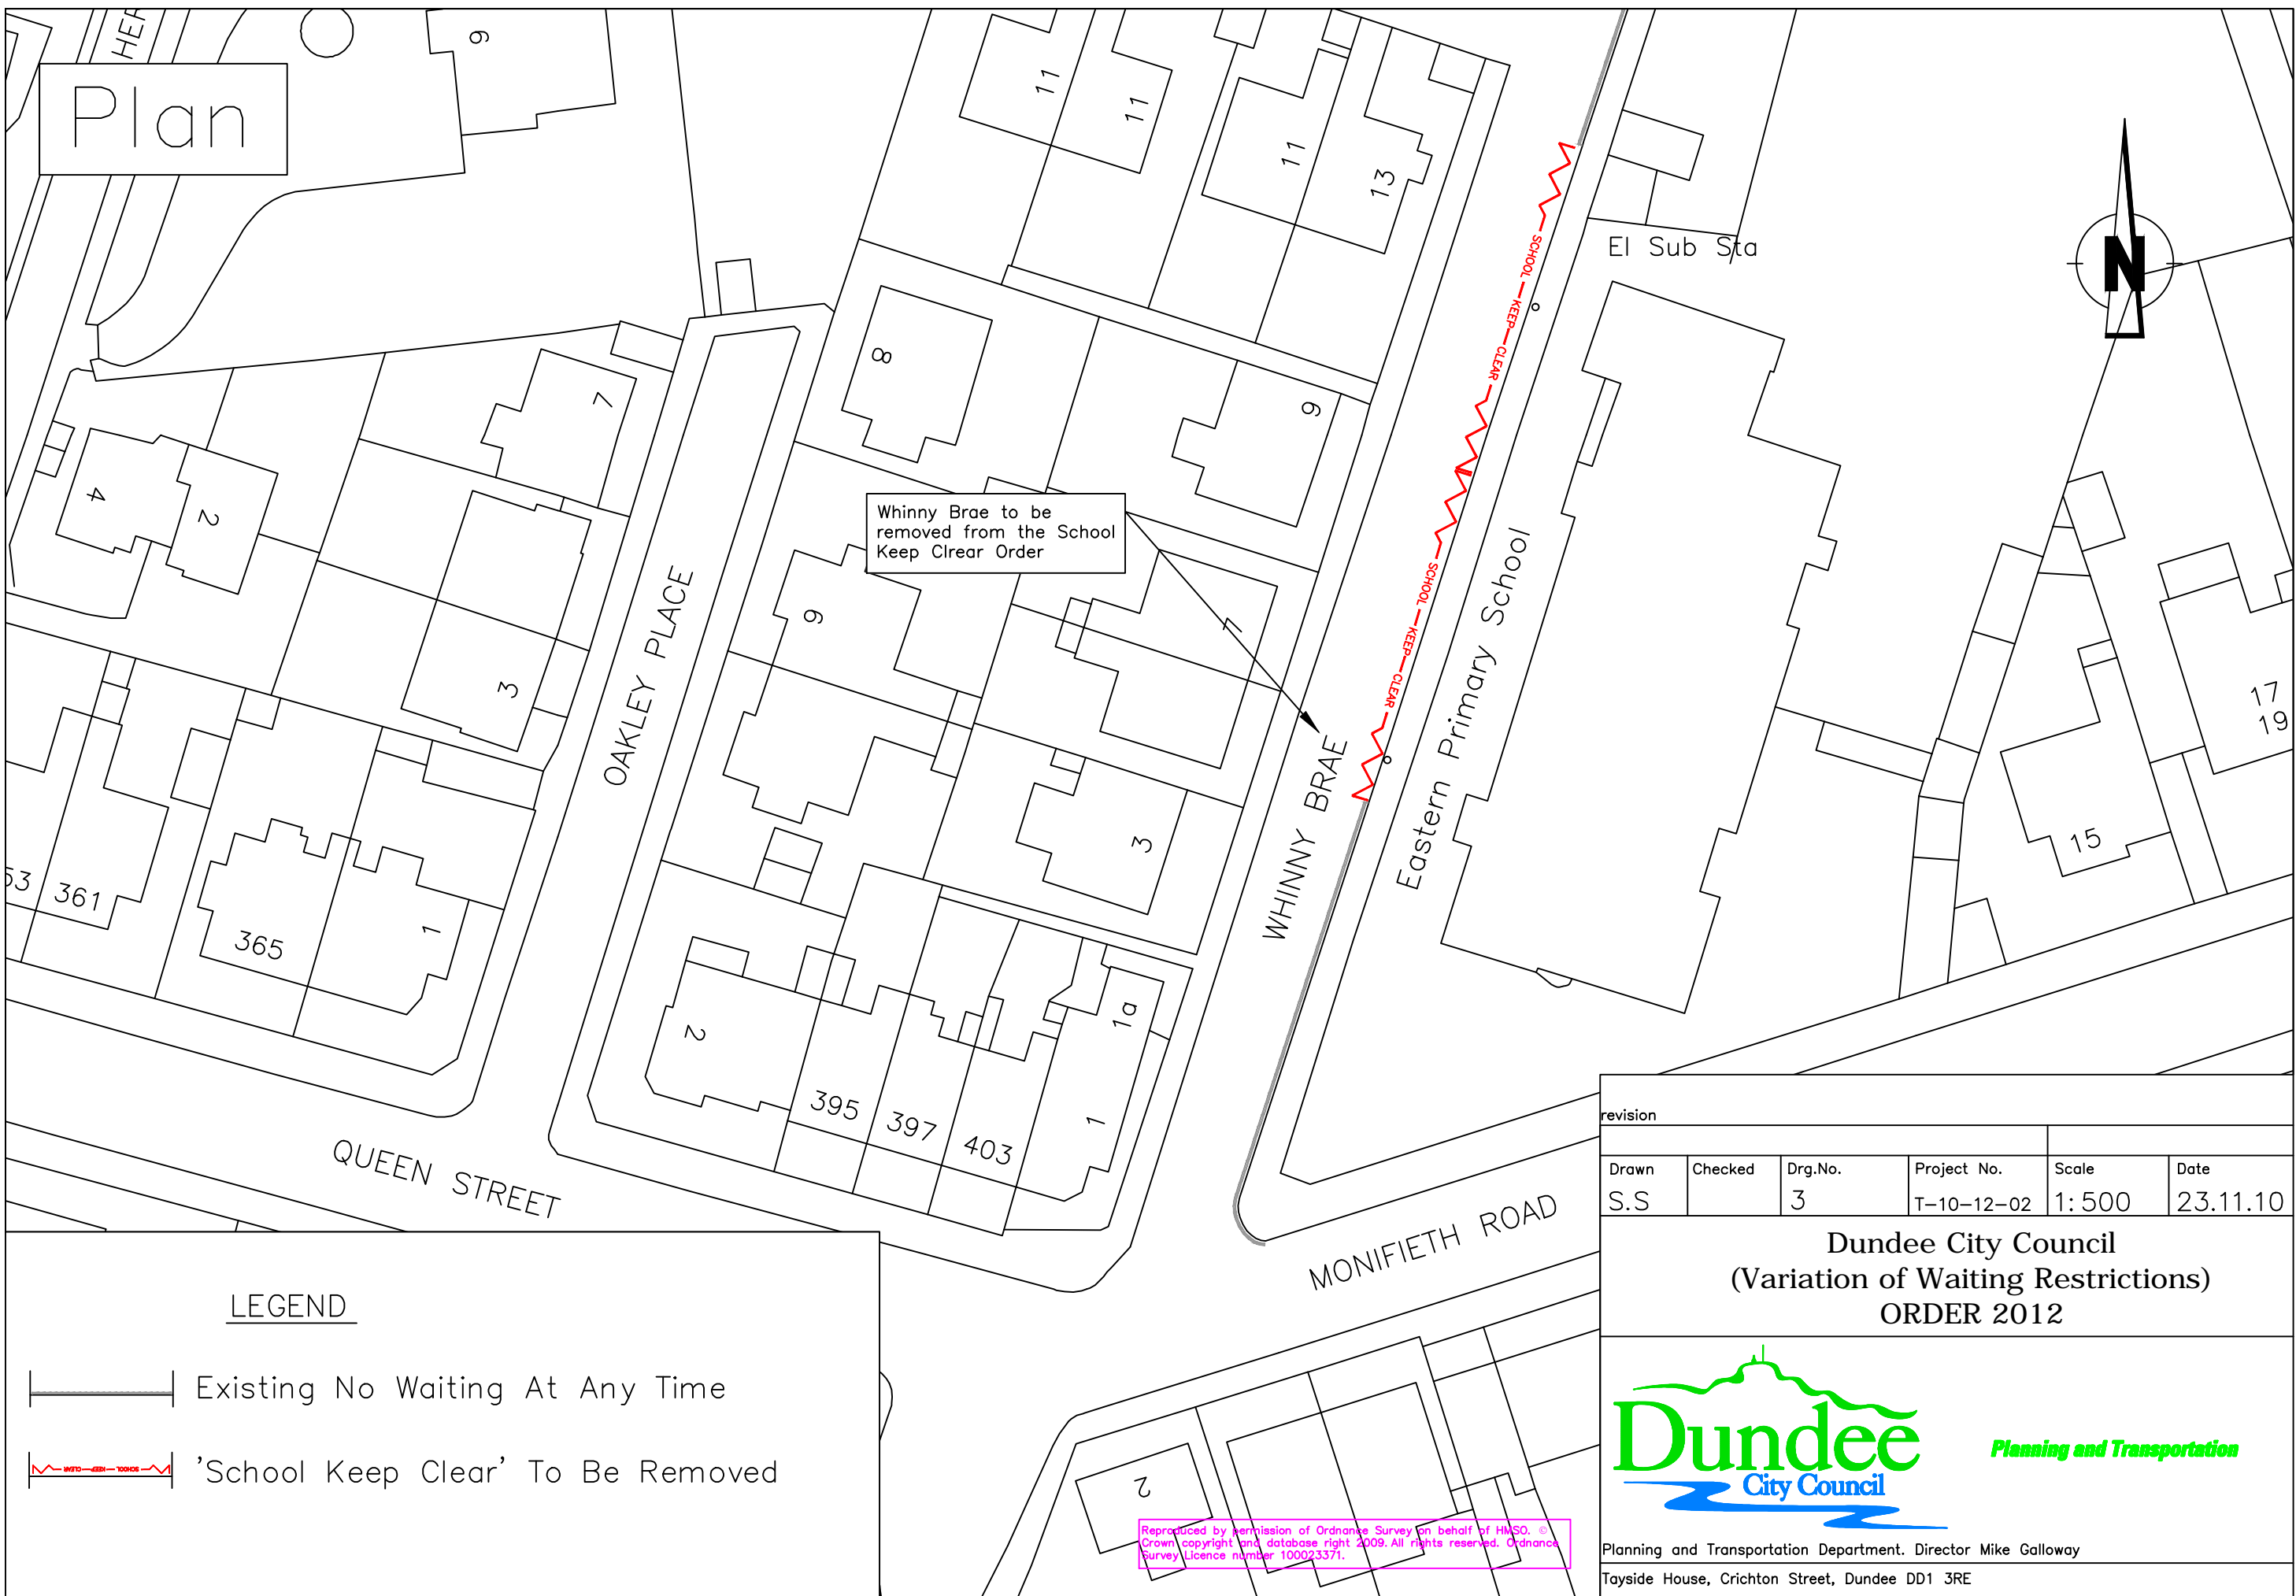

Whinny Brae to be removed from the School Keep Clear Order

LEGEND

-  Existing No Waiting At Any Time
-  'School Keep Clear' To Be Removed

revision					
Drawn	Checked	Drg.No.	Project No.	Scale	Date
S.S		3	T-10-12-02	1:500	23.11.10



**Dundee City Council**  
 (Variation of Waiting Restrictions)  
 ORDER 2012




Planning and Transportation Department. Director Mike Galloway  
 Tayside House, Crichton Street, Dundee DD1 3RE

Reproduced by permission of Ordnance Survey on behalf of HMSO. © Crown copyright and database right 2009. All rights reserved. Ordnance Survey Licence number 100023371.

# Plan

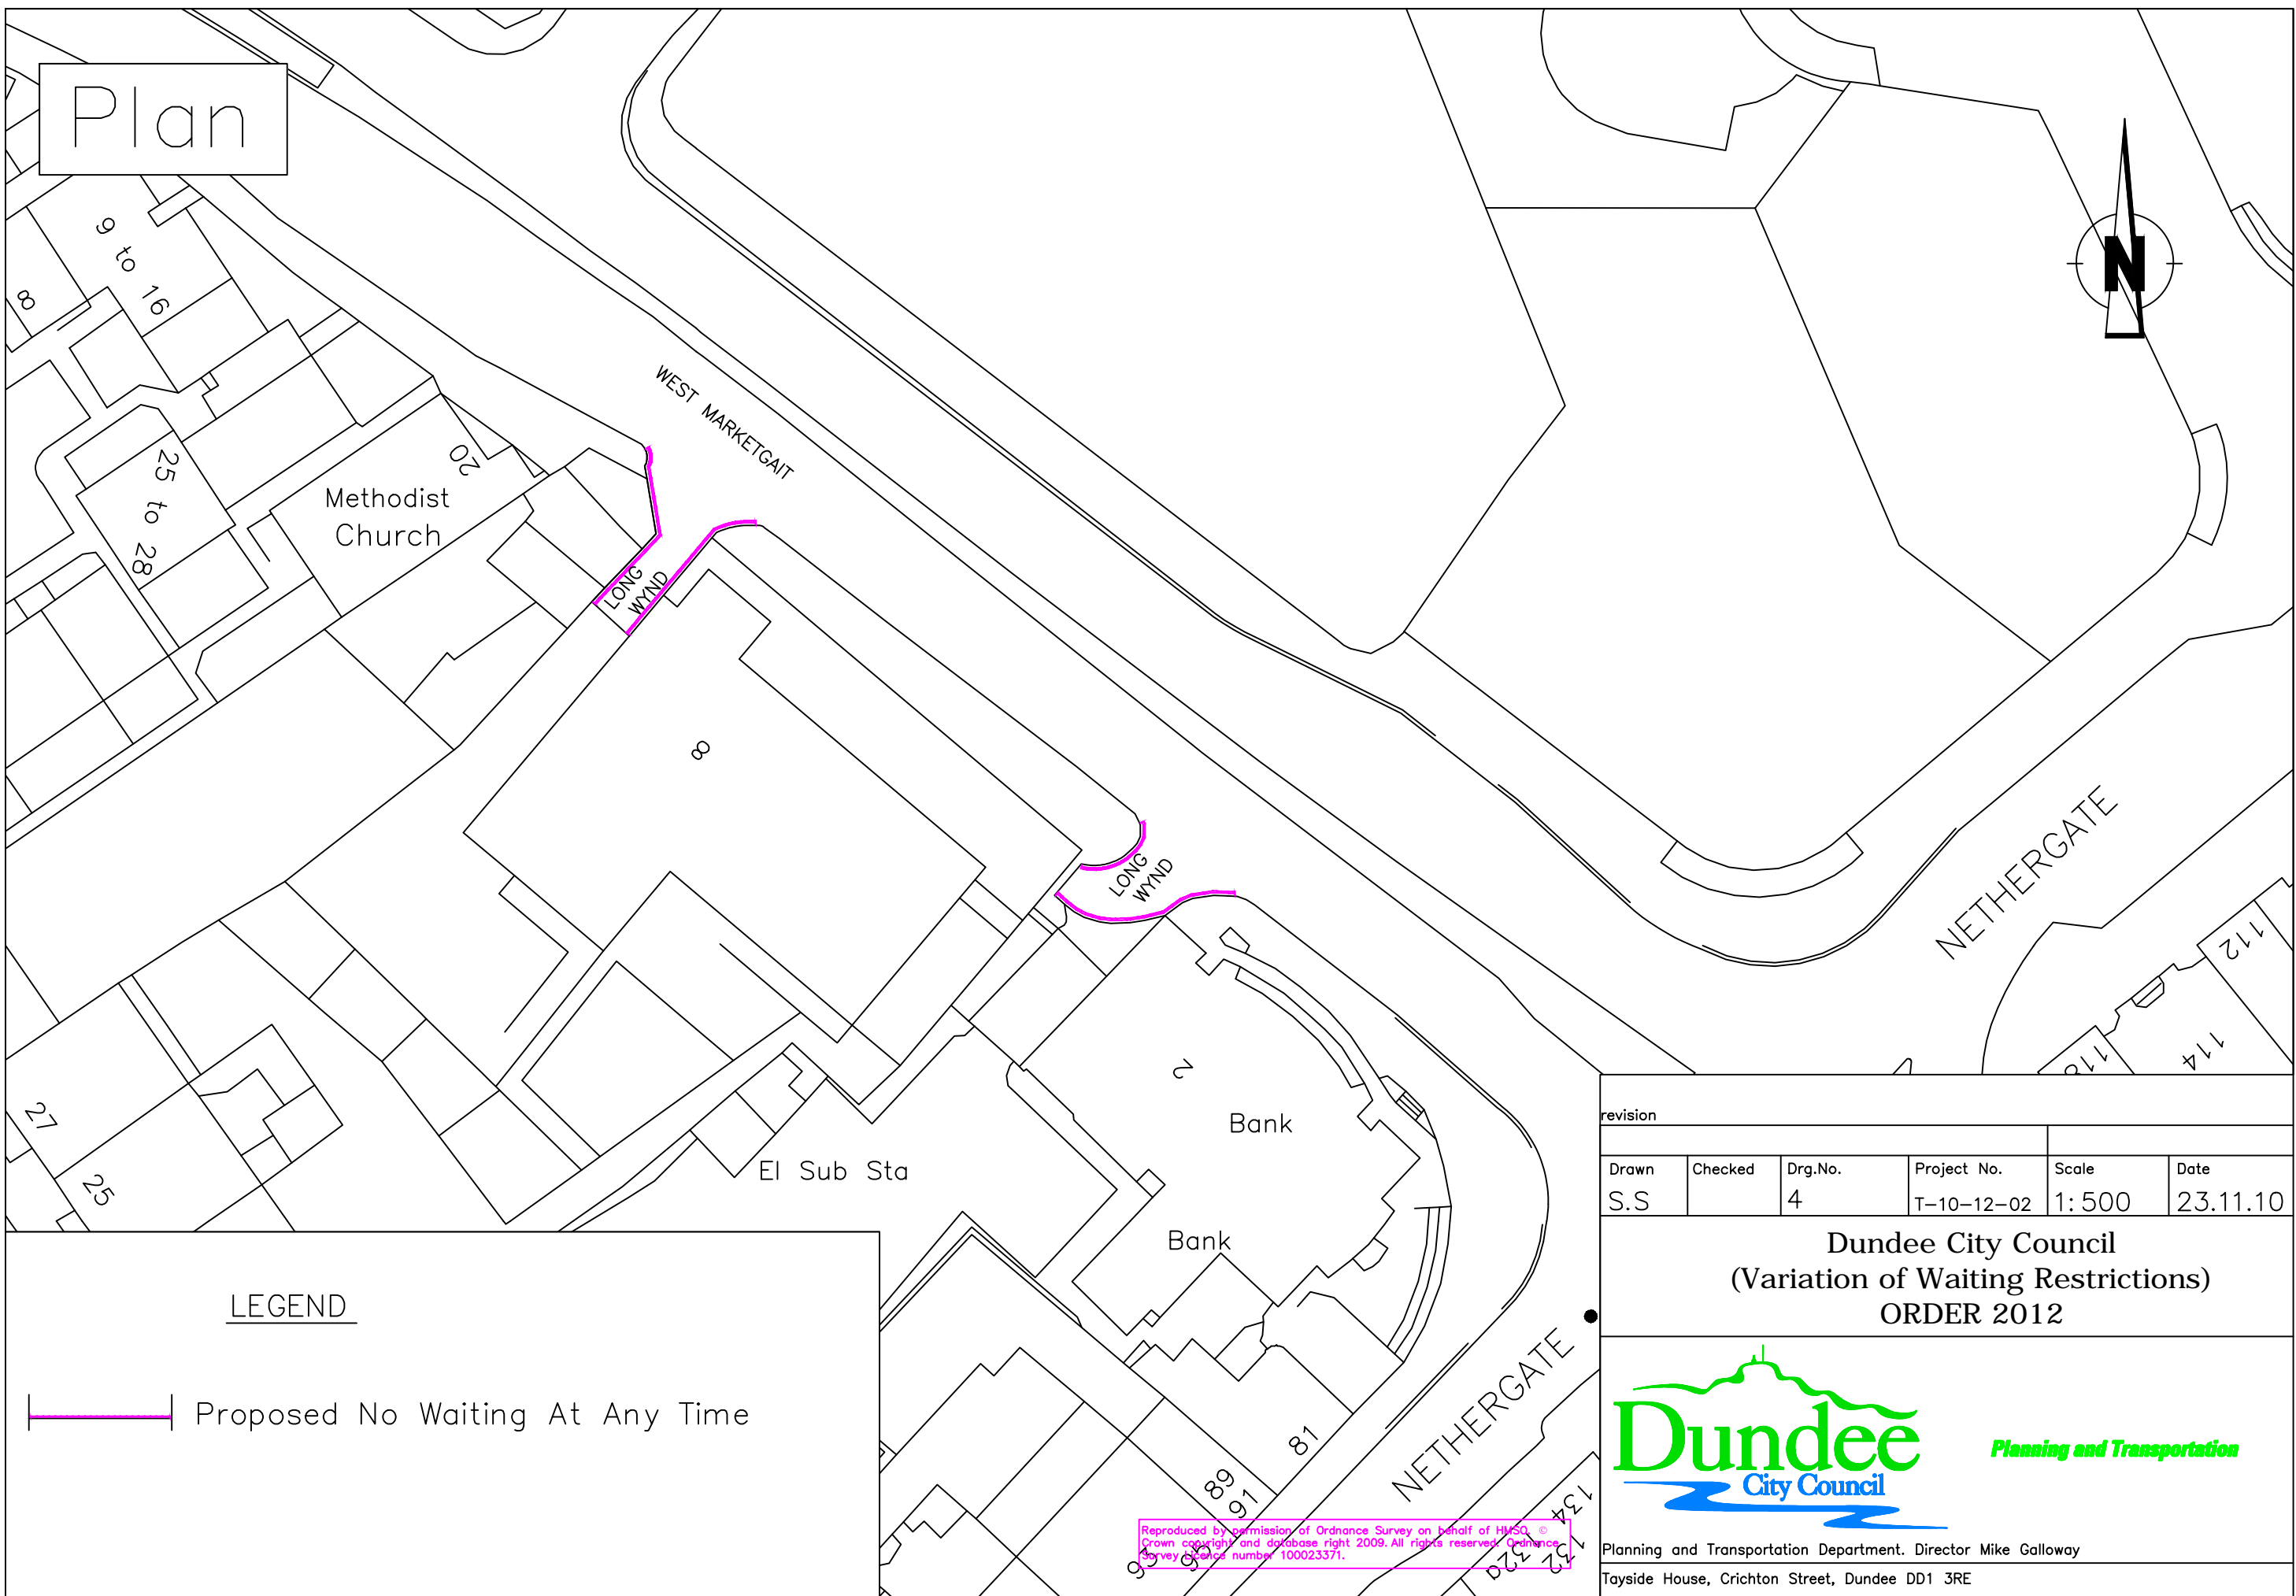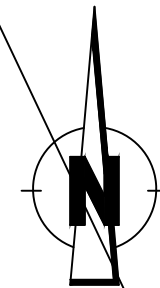

## LEGEND

 Proposed No Waiting At Any Time

revision					
Drawn	Checked	Drg.No.	Project No.	Scale	Date
S.S		4	T-10-12-02	1:500	23.11.10


### Dundee City Council (Variation of Waiting Restrictions) ORDER 2012



Planning and Transportation Department. Director Mike Galloway  
Tayside House, Crichton Street, Dundee DD1 3RE

Reproduced by permission of Ordnance Survey on behalf of HMSO. © Crown copyright and database right 2009. All rights reserved. Ordnance Survey Licence number: 100023371.

Plan

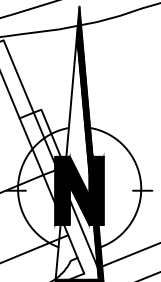

Dismantled Railway

72 to 75

76 to 79

The Glass Pavilion

Eastcott

THE ESPLANADE

Sand

Sand

Groynes

Water Springs

LEGEND

 Taxi Rank Clearway To Be Removed

Reproduced by permission of Ordnance Survey on behalf of HMSO. © Crown copyright and database right 2009. All rights reserved. Ordnance Survey Licence number 100023371.

revision

Drawn	Checked	Drg.No.	Project No.	Scale	Date
S.S		5	T-10-12-02	1:500	23.11.10


Dundee City Council  
(Variation of Waiting Restrictions)  
ORDER 2012







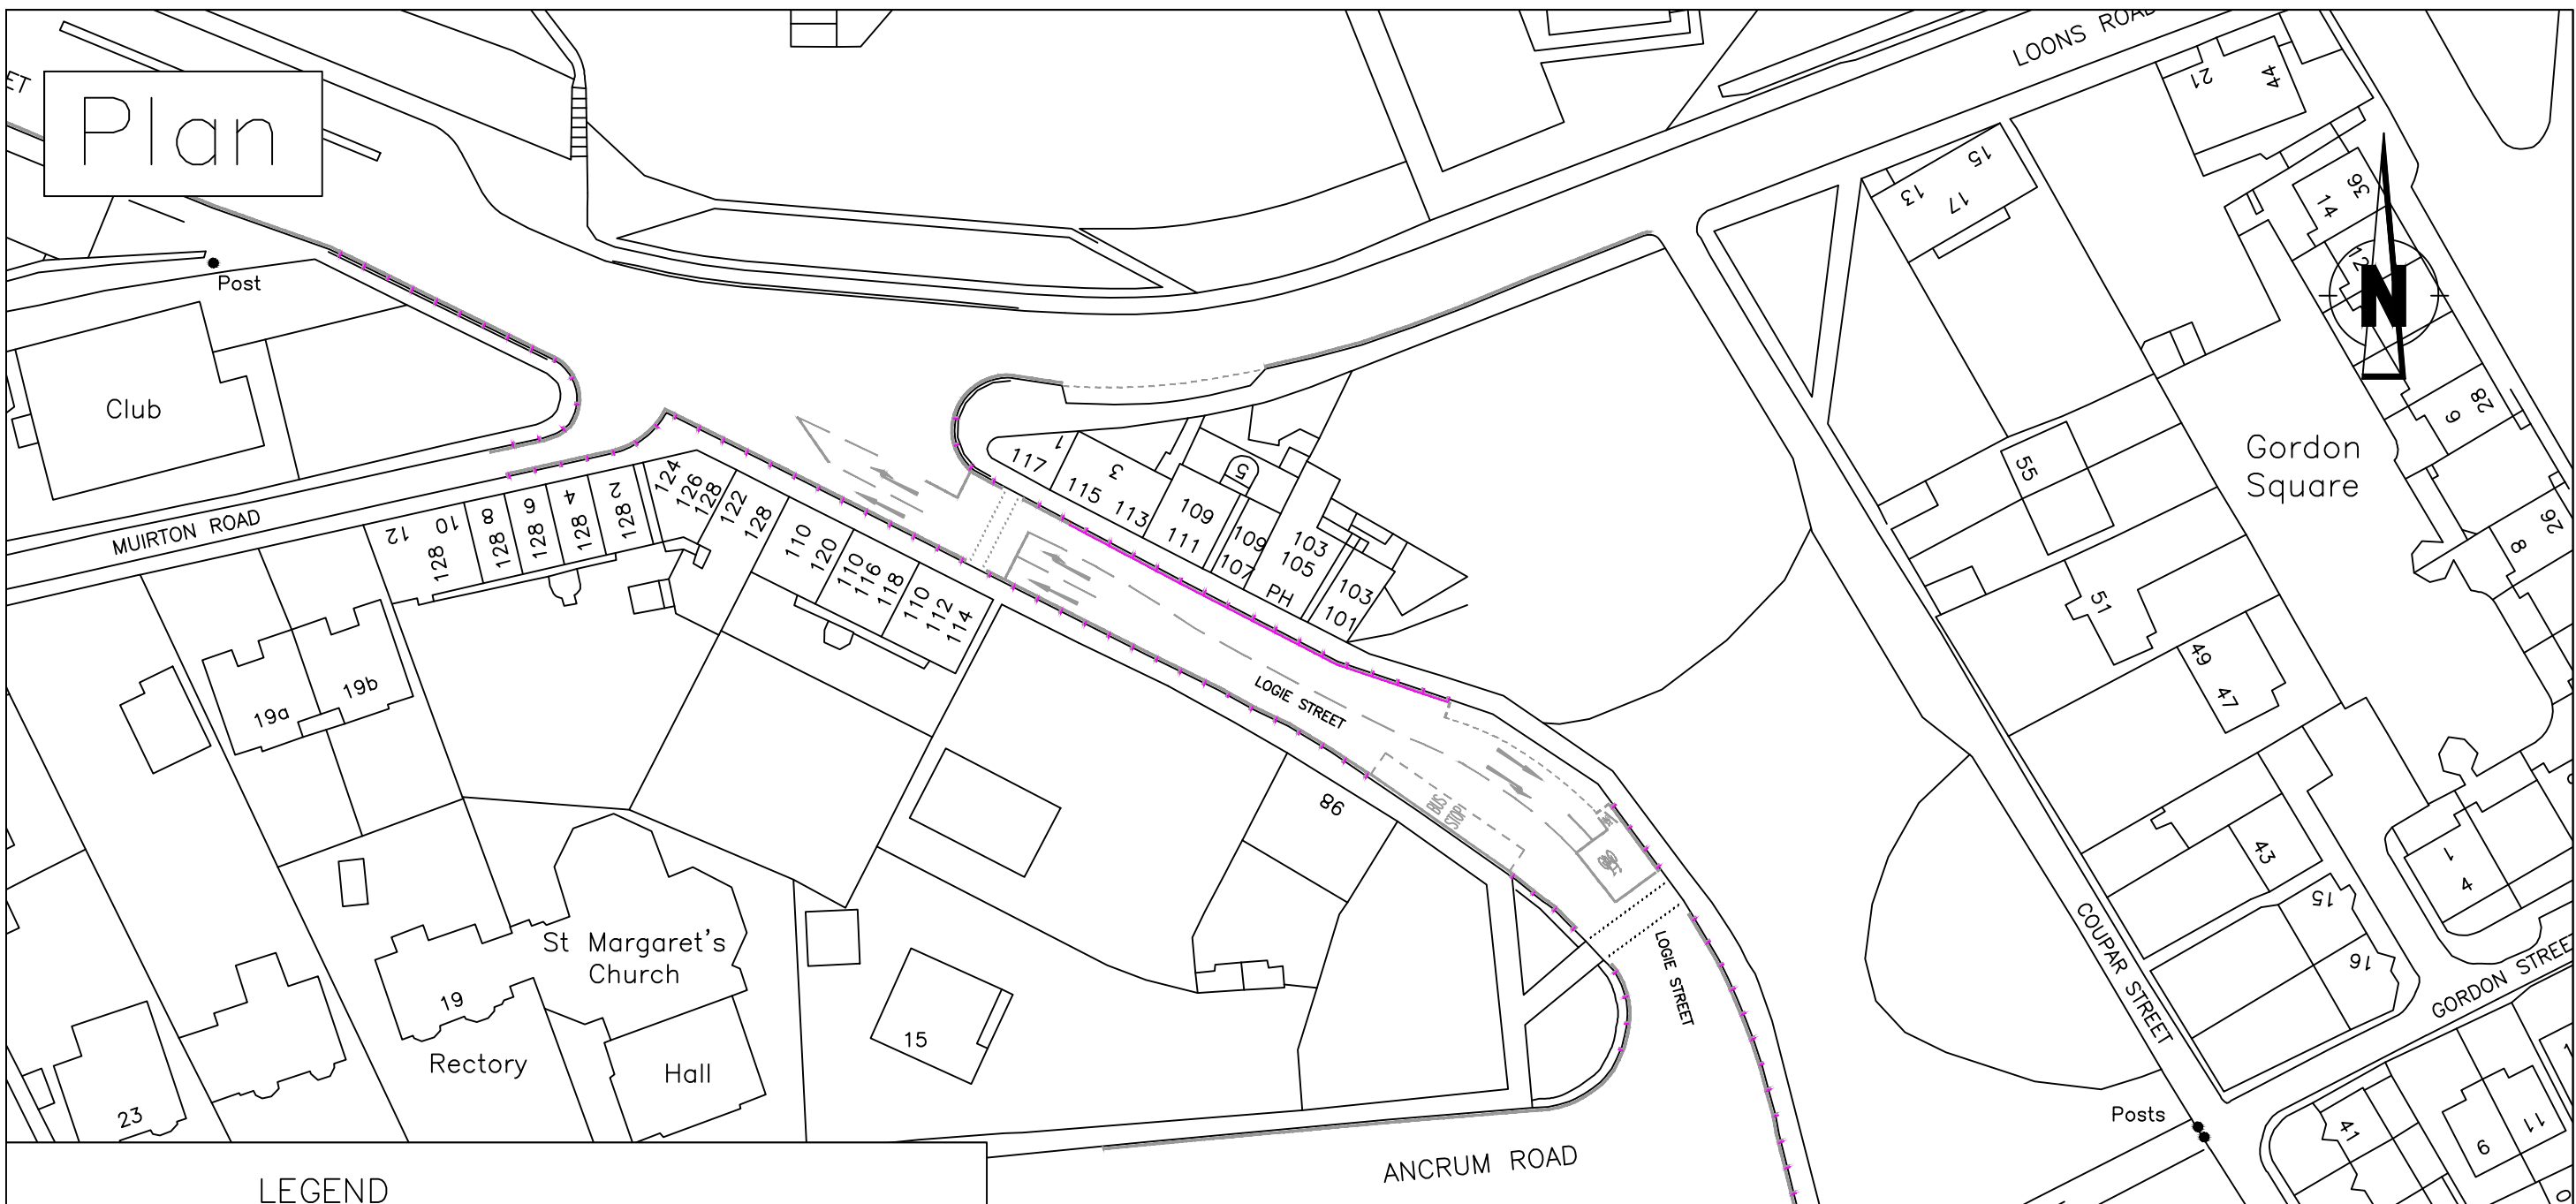

Planning and Transportation

Planning and Transportation Department. Director Mike Galloway  
Tayside House, Crichton Street, Dundee DD1 3RE

# Plan



## LEGEND

-  Existing No Waiting At Any Time
-  Proposed Change from 'No Daytime, Waiting' to 'No Waiting At Any Time'
-  Proposed Change from 'No Peak Hour, Loading' to 'No Loading At Any Time'
-  Existing Bus Stop Clearway
-  Existing Pedestrian Crossing
-  Existing Limited Waiting 45mins, No Return 75mins, Mon-Sat

revision

Drawn	Checked	Drg.No.	Project No.	Scale	Date
S.S		6	T-10-12-02	NTS	23.11.10

**Dundee City Council**  
**(Variation of Waiting Restrictions)**  
**ORDER 2012**




*Planning and Transportation*

Planning and Transportation Department. Director Mike Galloway  
 Tayside House, Crichton Street, Dundee DD1 3RE

Reproduced by permission of Ordnance Survey on behalf of HMSO. © Crown copyright and database right 2009. All rights reserved. Ordnance Survey Licence number 100033351.

Plan

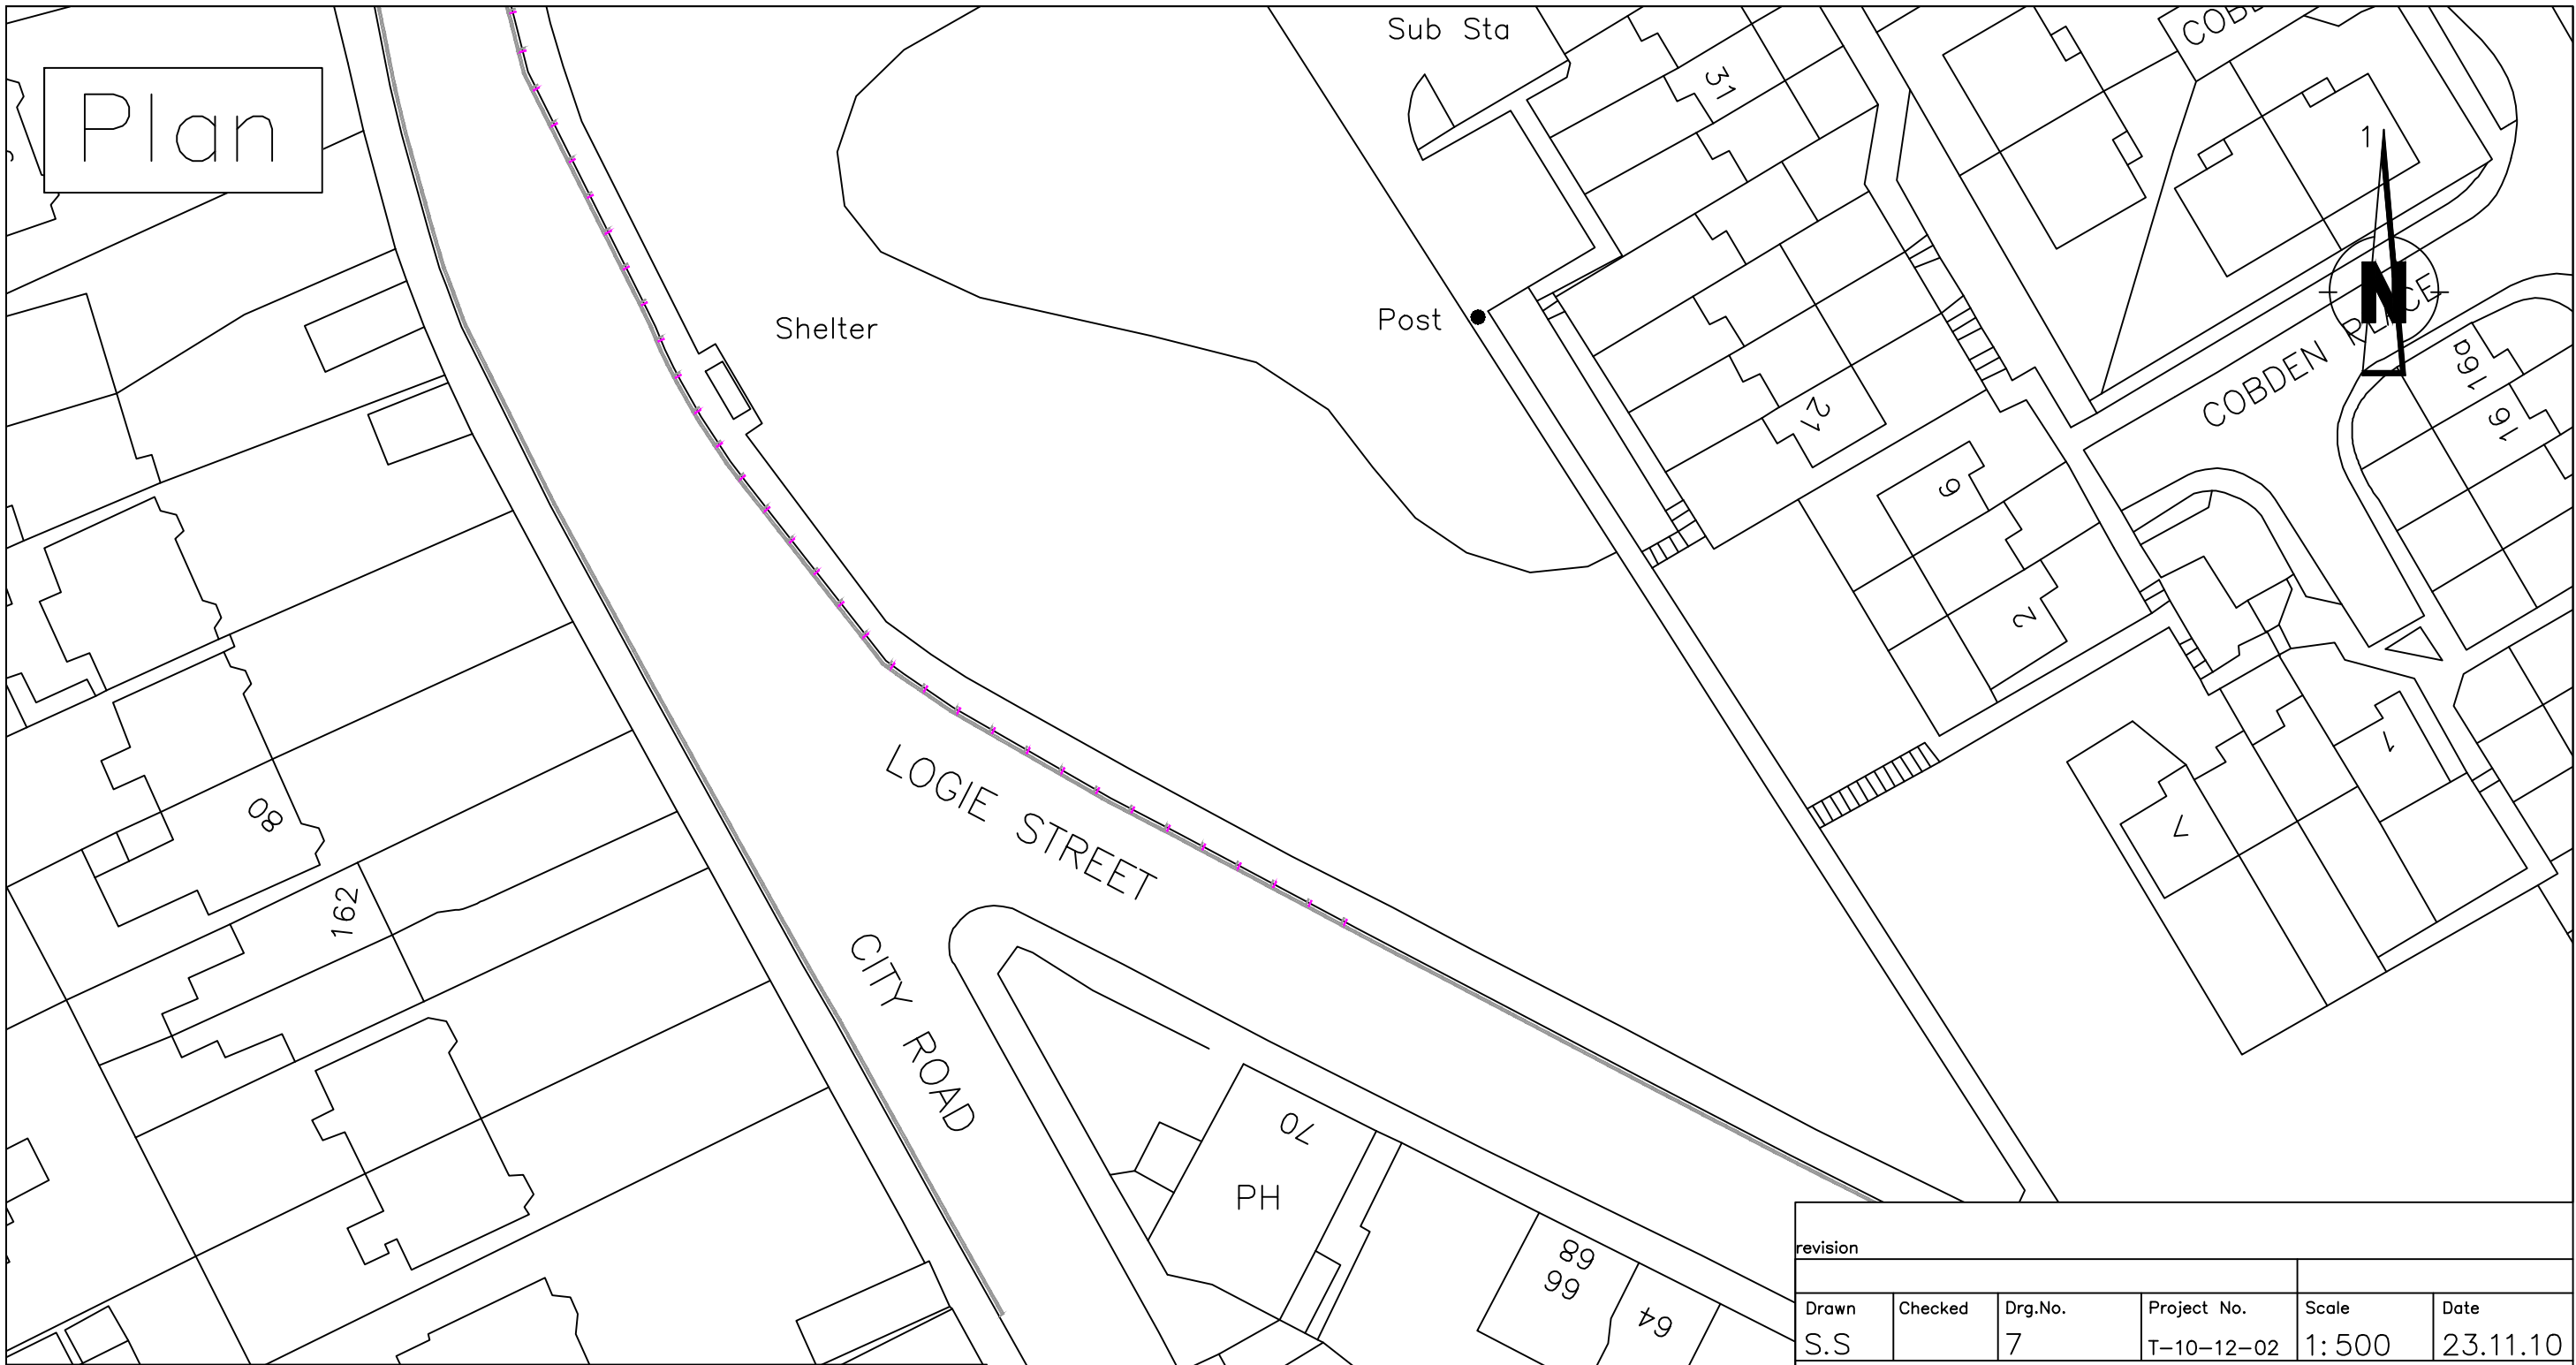

LEGEND

-  Existing No Waiting At Any Time
-  Proposed Change from 'No Peak Hour Loading' to 'No Loading At Any Time'

Reproduced by permission of Ordnance Survey on behalf of HMSO.  
 Crown copyright and database right 2009. All rights reserved. Ordnance  
 Survey Licence number: 100023371.



revision					
Drawn	Checked	Drg.No.	Project No.	Scale	Date
S.S		7	T-10-12-02	1:500	23.11.10

Dundee City Council  
 (Variation of Waiting Restrictions)  
 ORDER 2012






Planning and Transportation Department. Director Mike Galloway  
 Tayside House, Crichton Street, Dundee DD1 3RE

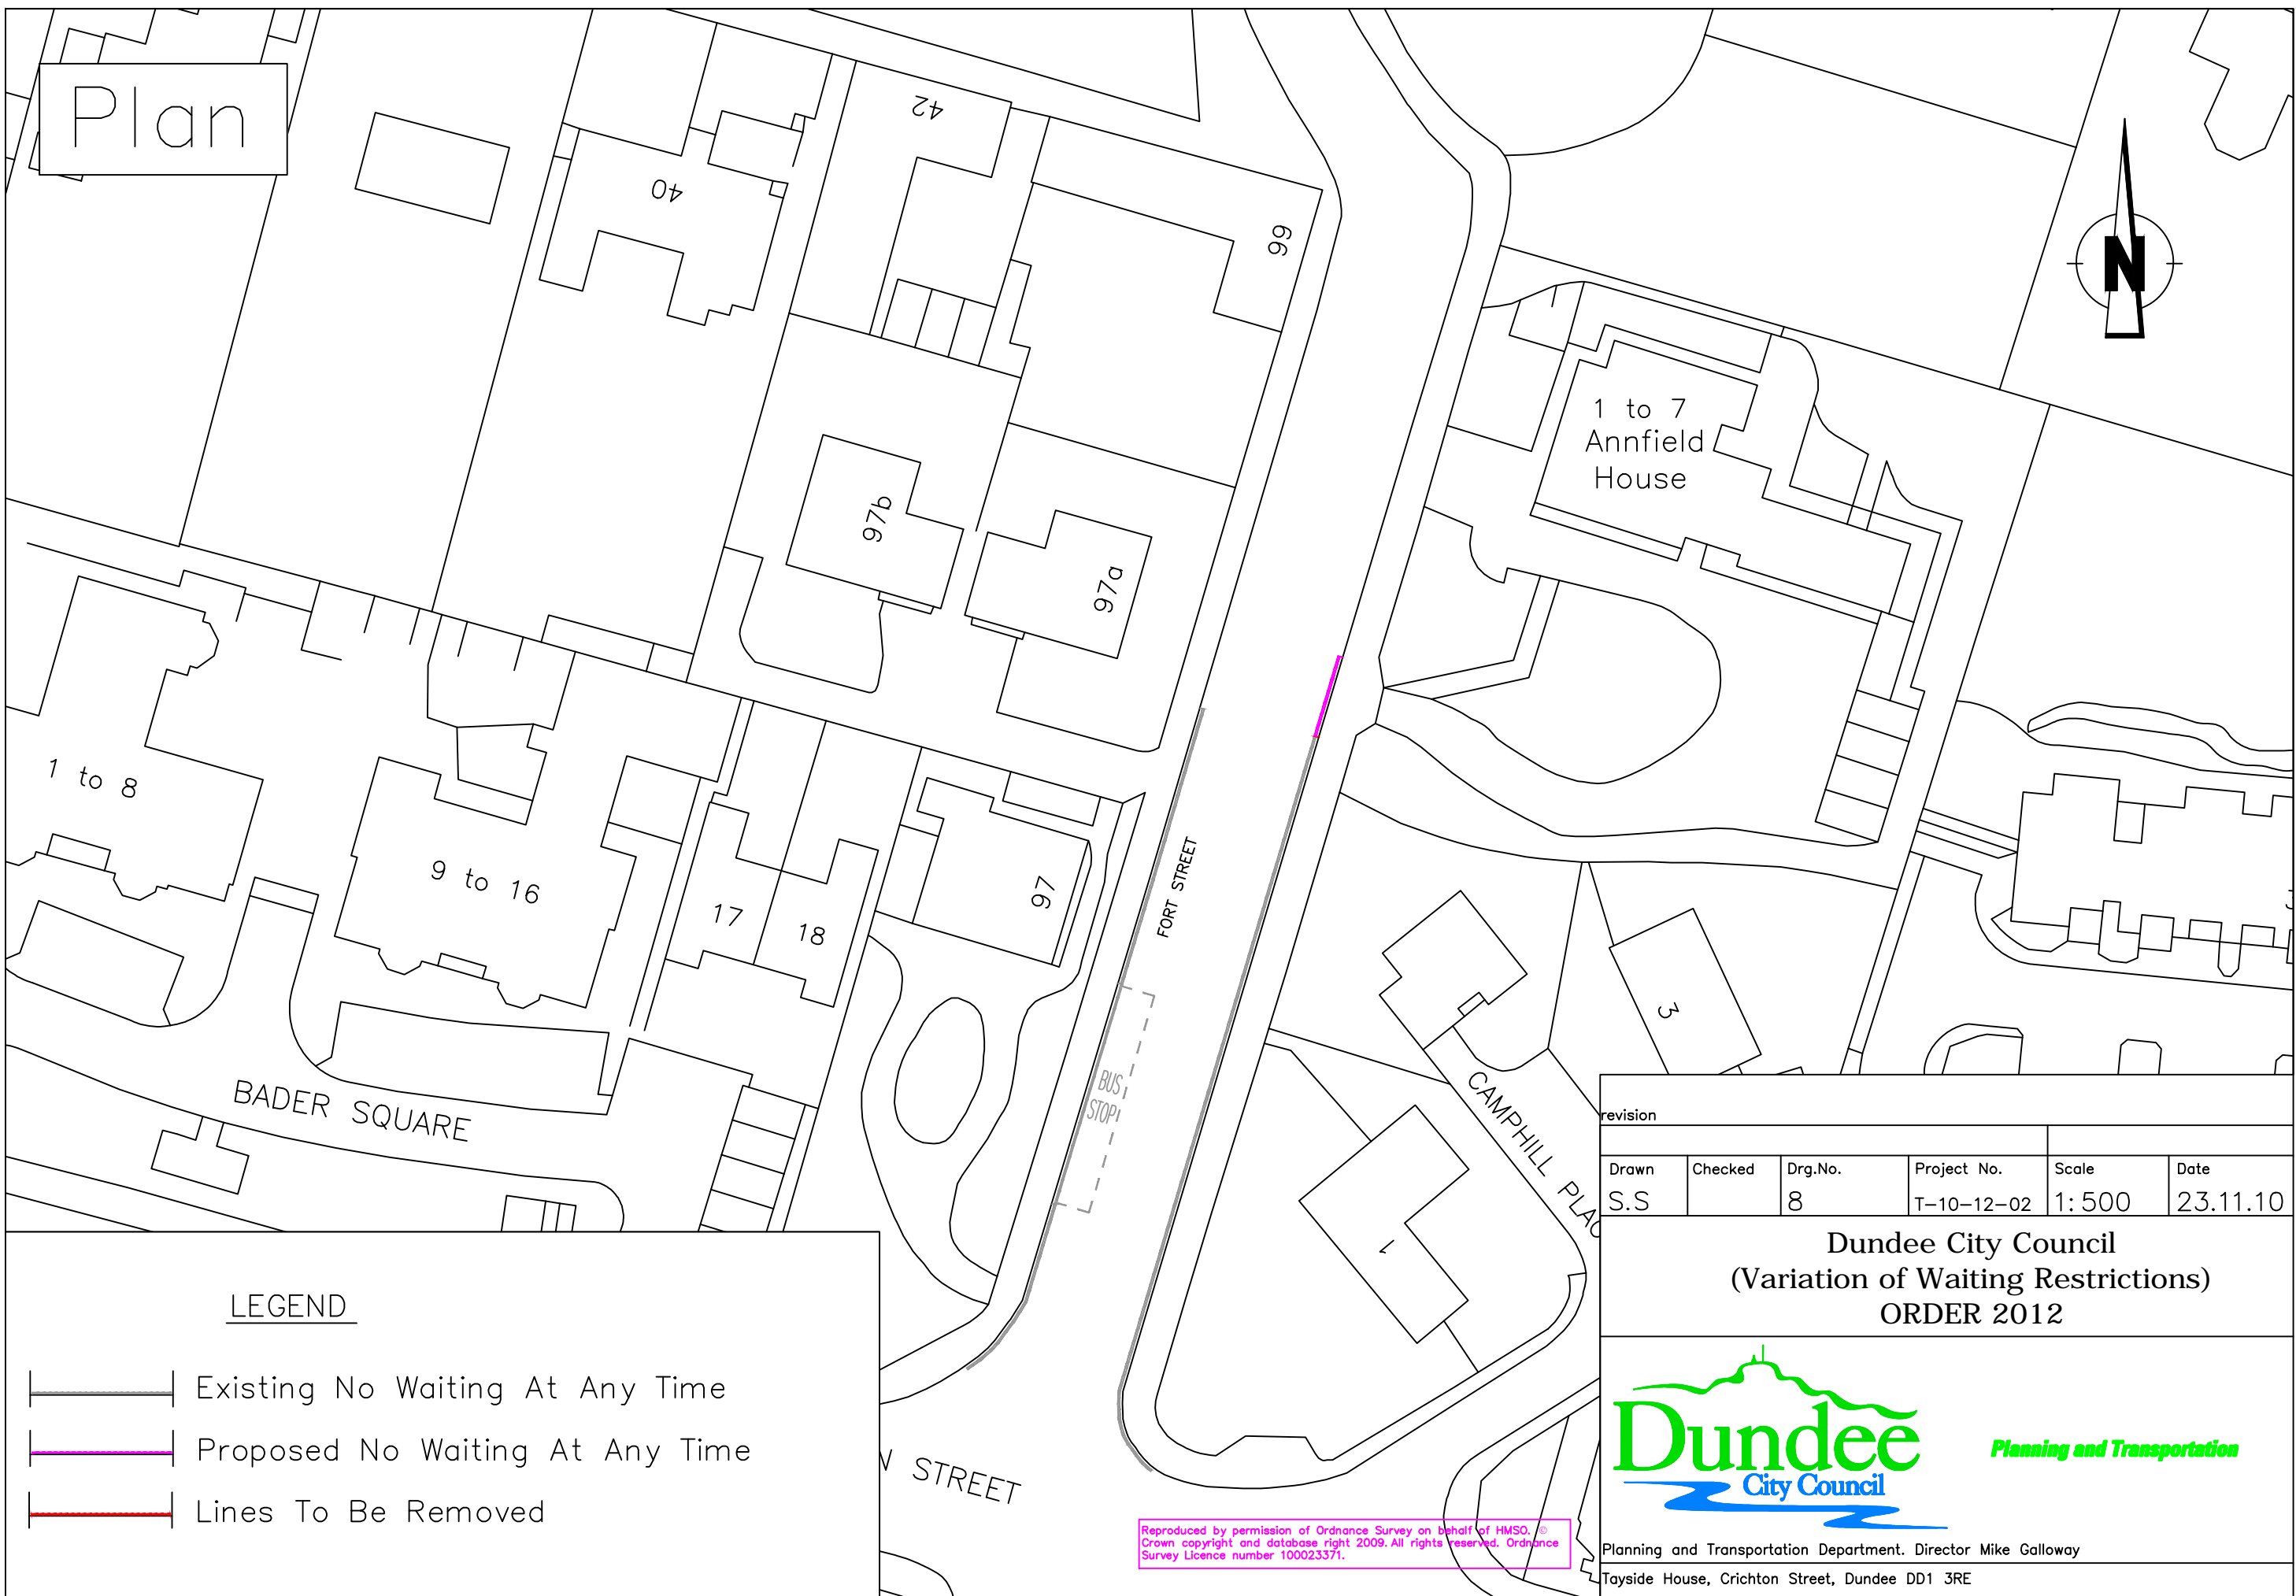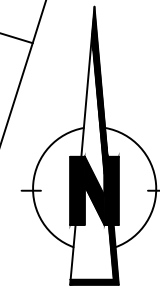Plan



LEGEND

-  Existing No Waiting At Any Time
-  Proposed No Waiting At Any Time
-  Lines To Be Removed

revision					
Drawn	Checked	Drg.No.	Project No.	Scale	Date
S.S		8	T-10-12-02	1:500	23.11.10

**Dundee City Council**  
 (Variation of Waiting Restrictions)  
 ORDER 2012



*Planning and Transportation*

Planning and Transportation Department. Director Mike Galloway  
 Tayside House, Crichton Street, Dundee DD1 3RE

Reproduced by permission of Ordnance Survey on behalf of HMSO. © Crown copyright and database right 2009. All rights reserved. Ordnance Survey Licence number 100023371.




Plan

STRIPS OF CRAIGIE ROAD


GARNET TERRACE

12

14

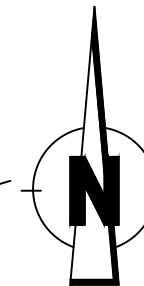

LEGEND

 Proposed No Waiting At Any Time

Reproduced by permission of Ordnance Survey on behalf of HMSO. Crown copyright and database right 2009. All rights reserved. Ordnance Survey Licence number 100023371.

revision					
Drawn	Checked	Drg.No.	Project No.	Scale	Date
S.S		9	T-10-12-02	1:200	23.11.10

Dundee City Council  
(Variation of Waiting Restrictions)  
ORDER 2012



*Planning and Transportation*

Planning and Transportation Department. Director Mike Galloway  
Tayside House, Crichton Street, Dundee DD1 3RE

Plan




AINSLIE STREET

BAKER ROAD

EI Sub Sta

INORY PLACE

LEGEND

 Proposed No Waiting At Any Time

Reproduced by permission of Ordnance Survey on behalf of HMSO. © Crown copyright and database right 2009. All rights reserved. Ordnance Survey Licence number 100033371.

revision					
Drawn	Checked	Drg.No.	Project No.	Scale	Date
S.S		10	T-10-12-02	1:500	23.11.10

Dundee City Council  
(Variation of Waiting Restrictions)  
ORDER 2012



*Planning and Transportation*

Planning and Transportation Department. Director Mike Galloway  
Tayside House, Crichton Street, Dundee DD1 3RE

Plan

ERSKINE STREET

ARTHURSTONE TERRACE

17

15


11

9

7

up  
Sta

5

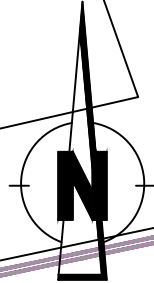



14

16

20

Black Watch  
Club

LEGEND

-  Existing No Waiting At Any Time
-  Proposed No Waiting At Any Time

Reproduced by permission of Ordnance Survey on behalf of HMSO. © Crown copyright and database right 2009. All rights reserved. Ordnance Survey Licence number 100023371.



revision					
Drawn	Checked	Drg.No.	Project No.	Scale	Date
S.S		11	T-10-12-02	1:200	23.11.10

Dundee City Council  
(Variation of Waiting Restrictions)  
ORDER 2012




Planning and Transportation Department. Director Mike Galloway  
Tayside House, Crichton Street, Dundee DD1 3RE

Plan

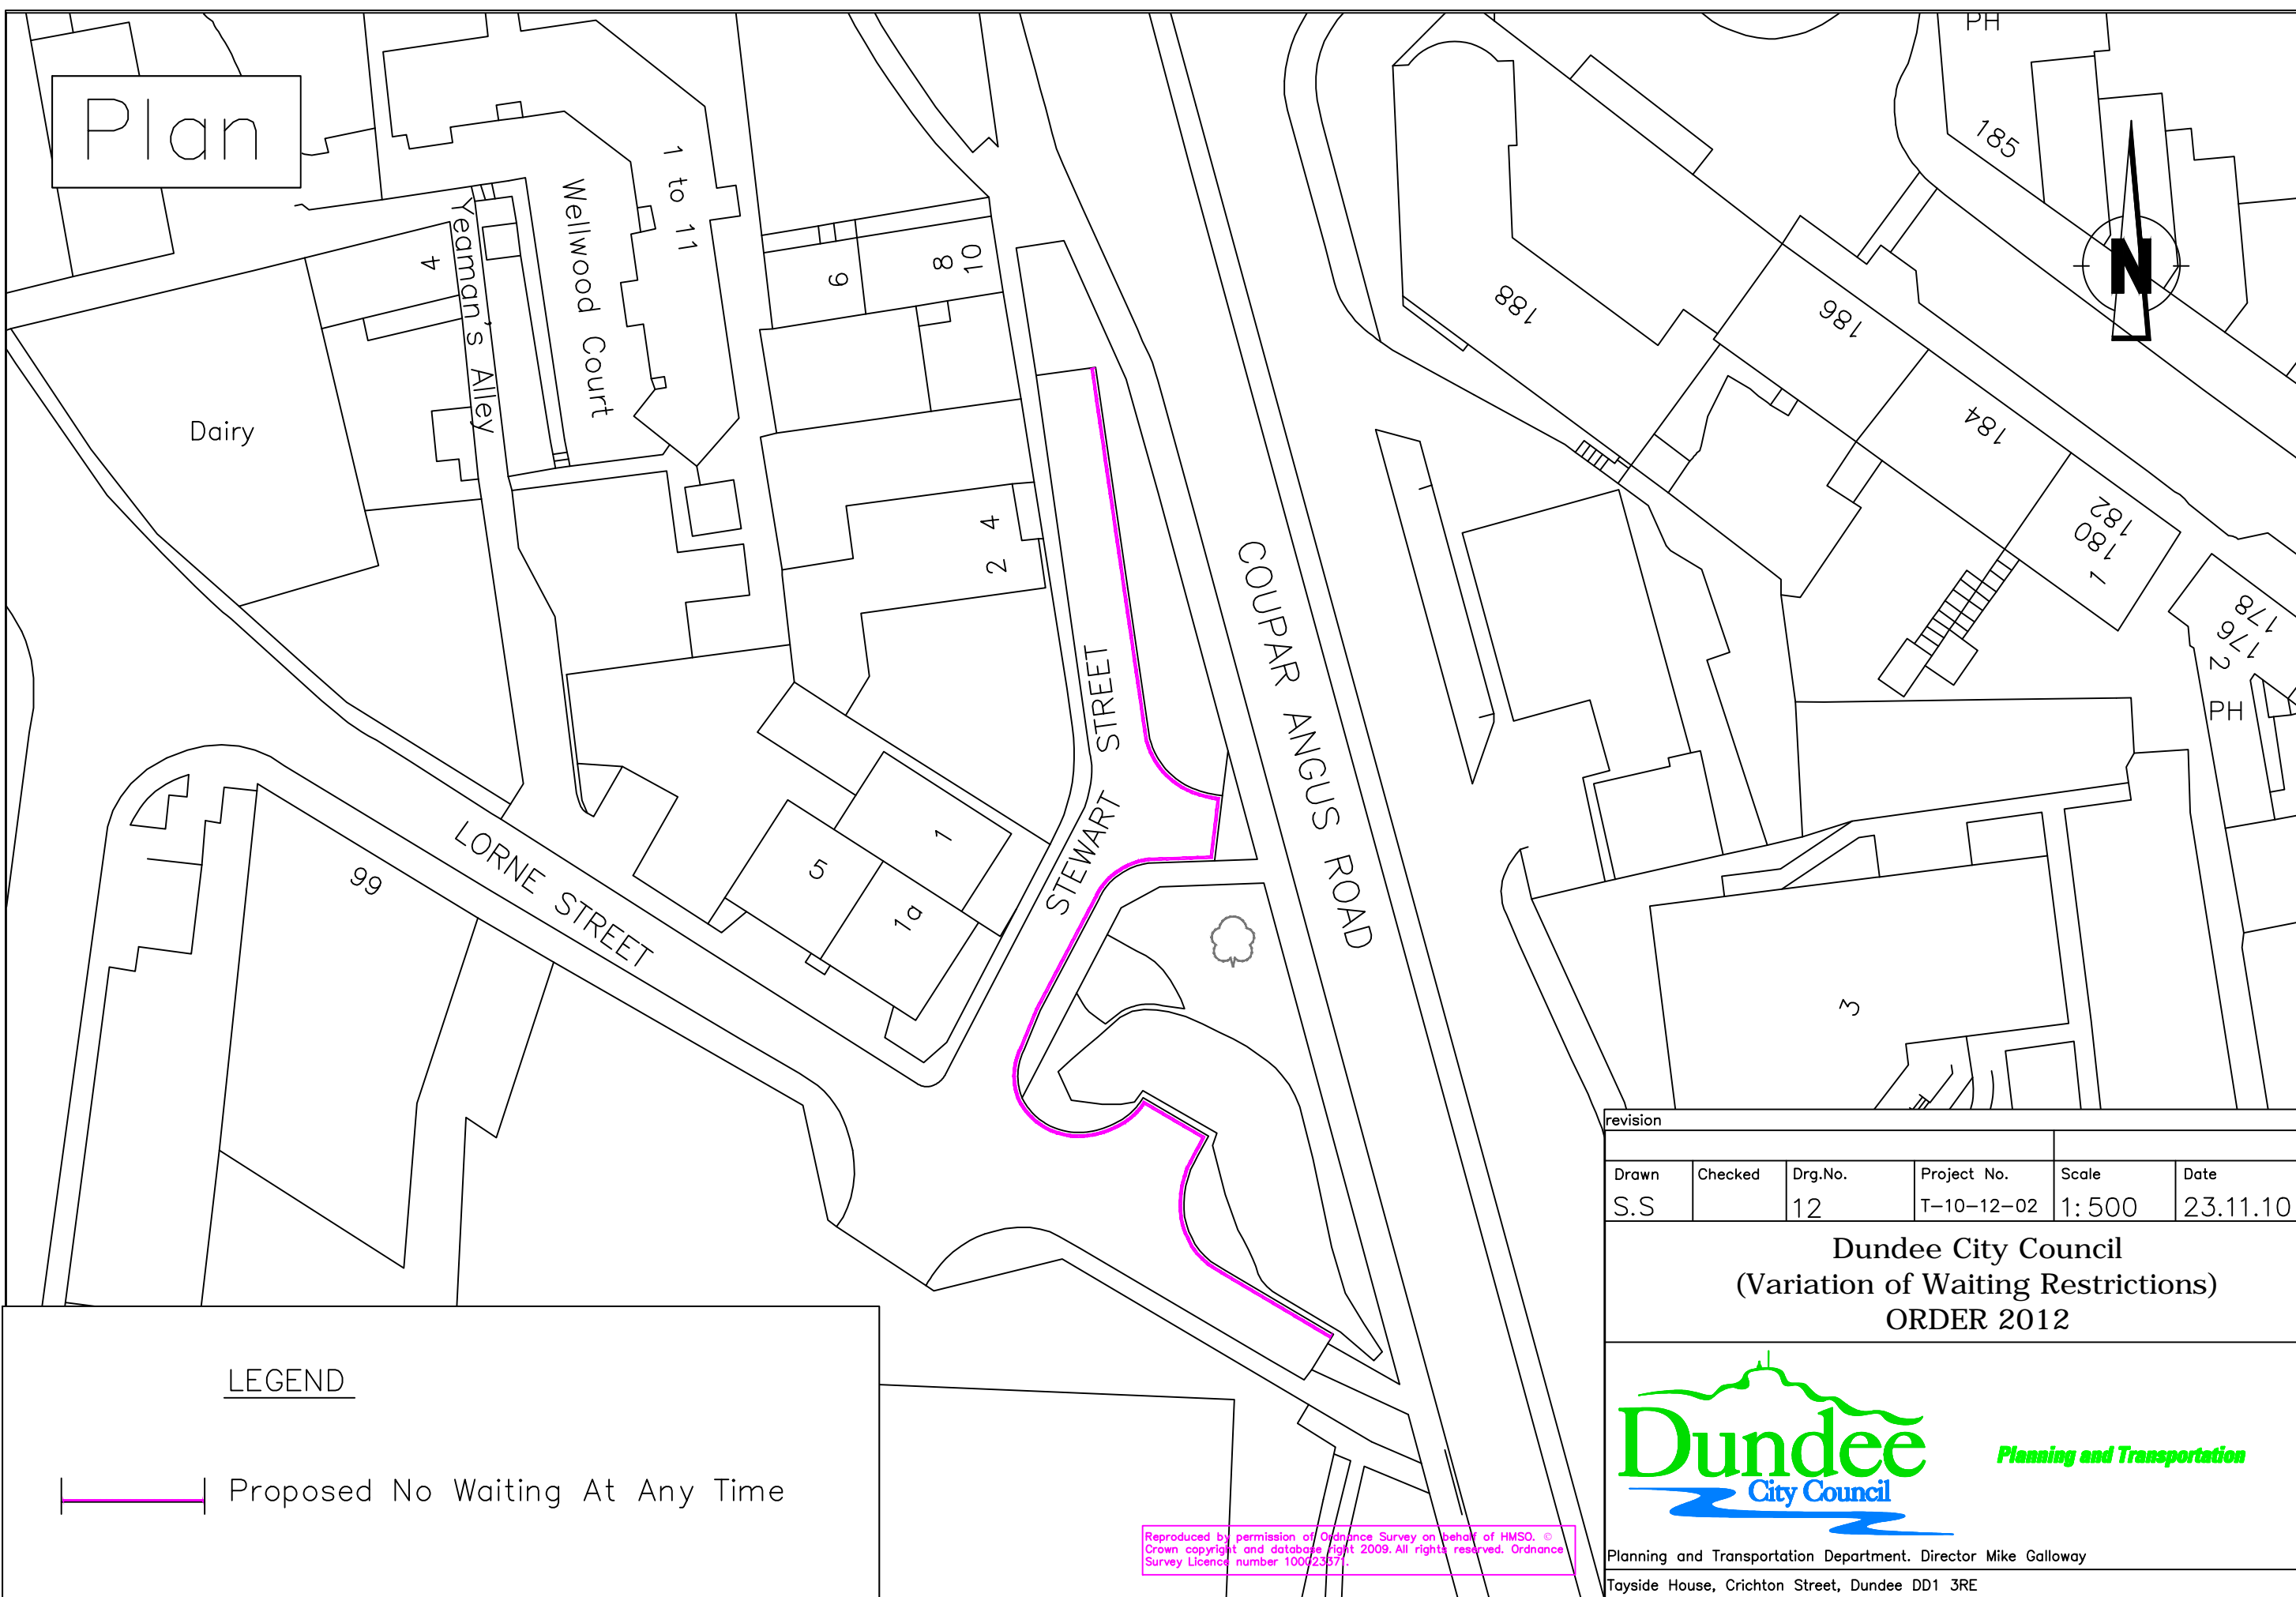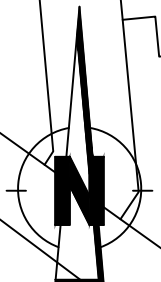

LEGEND

 Proposed No Waiting At Any Time

revision					
Drawn	Checked	Drg.No.	Project No.	Scale	Date
S.S		12	T-10-12-02	1:500	23.11.10

Dundee City Council  
(Variation of Waiting Restrictions)  
ORDER 2012



Planning and Transportation Department. Director Mike Galloway  
Tayside House, Crichton Street, Dundee DD1 3RE

Reproduced by permission of Ordnance Survey on behalf of HMSO. © Crown copyright and database right 2009. All rights reserved. Ordnance Survey Licence number 100023877.

Plan

Play Area

Shelter


34

56

36

38

ARBROATH ROAD

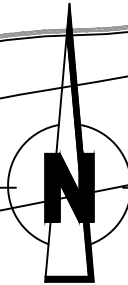

4 to 22

24 to 32

27

31

1 to 8

9 to 17

18

24

EDEN BANK

27

ROBERTSON STREET

Surgery

10

revision					
Drawn	Checked	Drg.No.	Project No.	Scale	Date
S.S		13	T-10-12-02	1:500	23.11.10


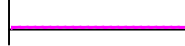
Dundee City Council  
(Variation of Waiting Restrictions)  
ORDER 2012



Planning and Transportation


Planning and Transportation Department. Director Mike Galloway  
Tayside House, Crichton Street, Dundee DD1 3RE

LEGEND

-  Existing No Waiting At Any Time
-  Proposed No Waiting At Any Time

Reproduced by permission of Ordnance Survey on behalf of HMSO. © Crown copyright and database right 2009. All rights reserved. Ordnance Survey Licence number 100023371.

Plan

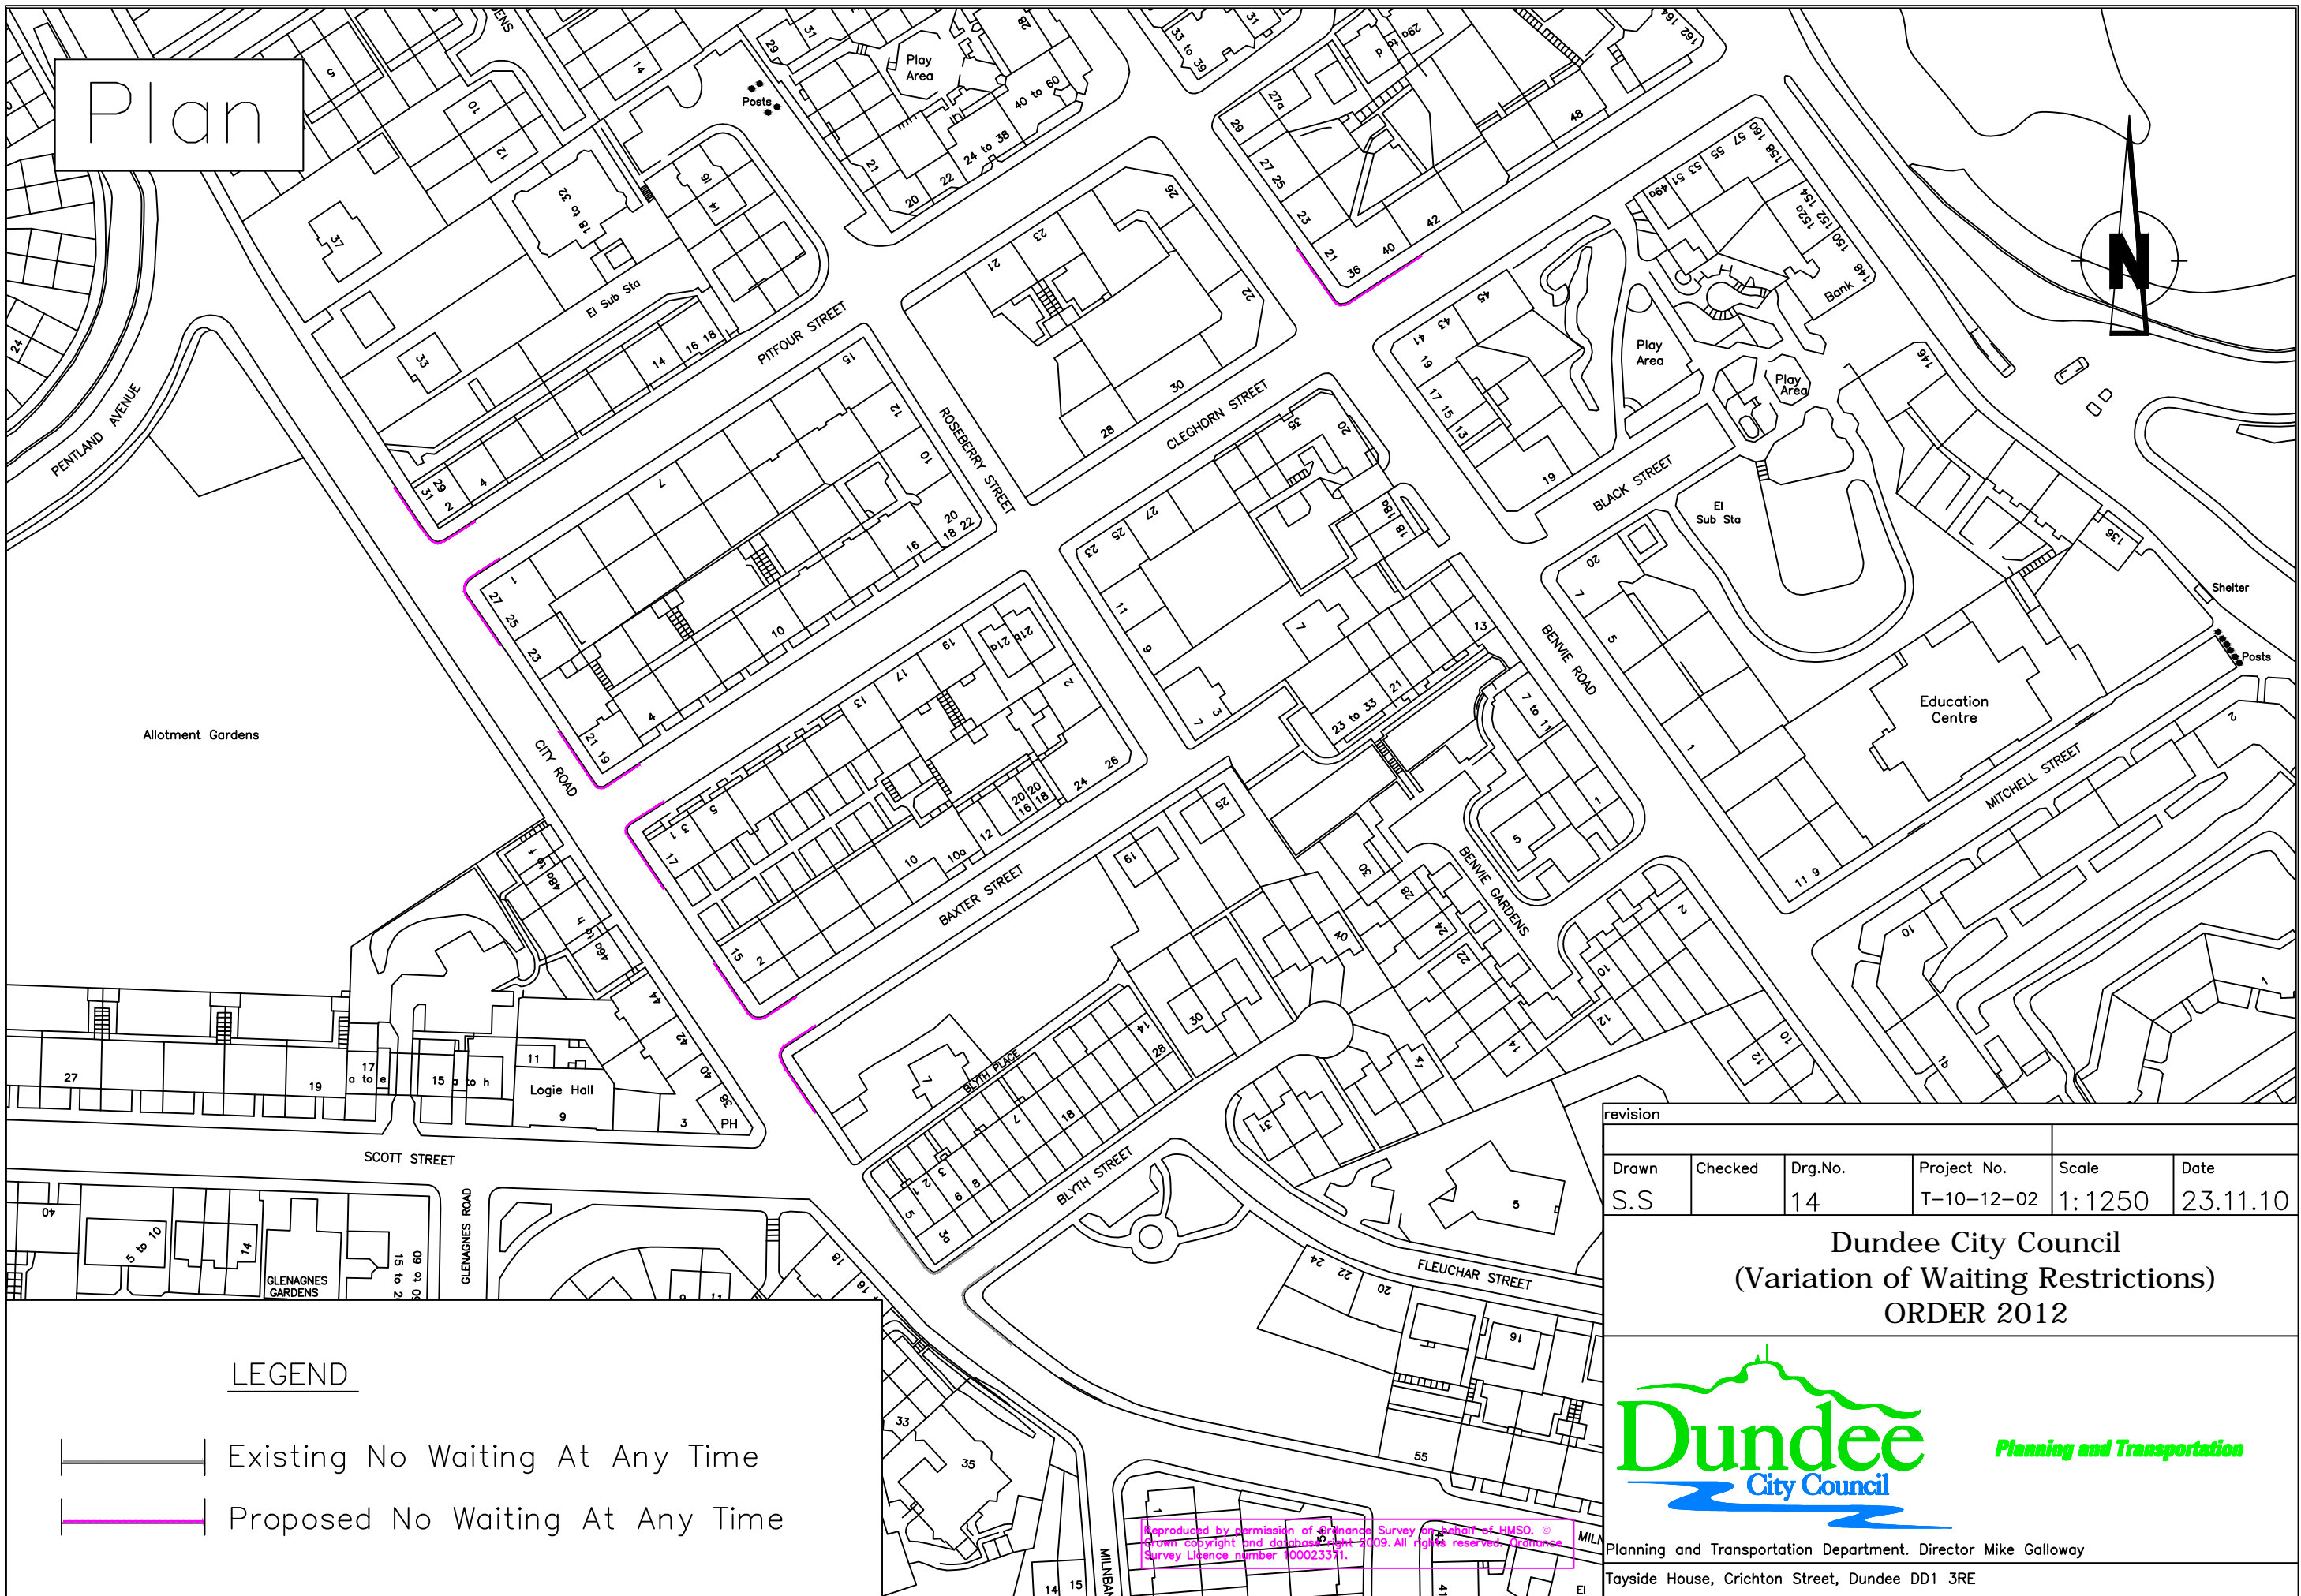

Allotment Gardens

Logie Hall

Education Centre

Dundee City Council  
(Variation of Waiting Restrictions)  
ORDER 2012

revision					
Drawn	Checked	Drg.No.	Project No.	Scale	Date
S.S		14	T-10-12-02	1:1250	23.11.10



Planning and Transportation Department. Director Mike Galloway  
Tayside House, Crichton Street, Dundee DD1 3RE


LEGEND

- Existing No Waiting At Any Time
- Proposed No Waiting At Any Time

Reproduced by permission of Ordnance Survey on behalf of HMSO. © Crown copyright and database right 2009. All rights reserved. Ordnance Survey Licence number: 00023331.

Plan

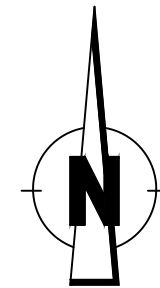

BLACKNESS ROAD



Laboratory

URE STREET

LEGEND

-  Existing No Waiting At Any Time
-  Proposed No Waiting At Any Time

Reproduced by permission of Ordnance Survey on behalf of HMSO. © Crown copyright and database right 2009. All rights reserved. Ordnance Survey Licence number 100023331.

revision					
Drawn	Checked	Drg.No.	Project No.	Scale	Date
S.S		15	T-10-12-02	1:200	23.11.10

Dundee City Council  
(Variation of Waiting Restrictions)  
ORDER 2012



Planning and Transportation

Planning and Transportation Department. Director Mike Galloway  
Tayside House, Crichton Street, Dundee DD1 3RE