


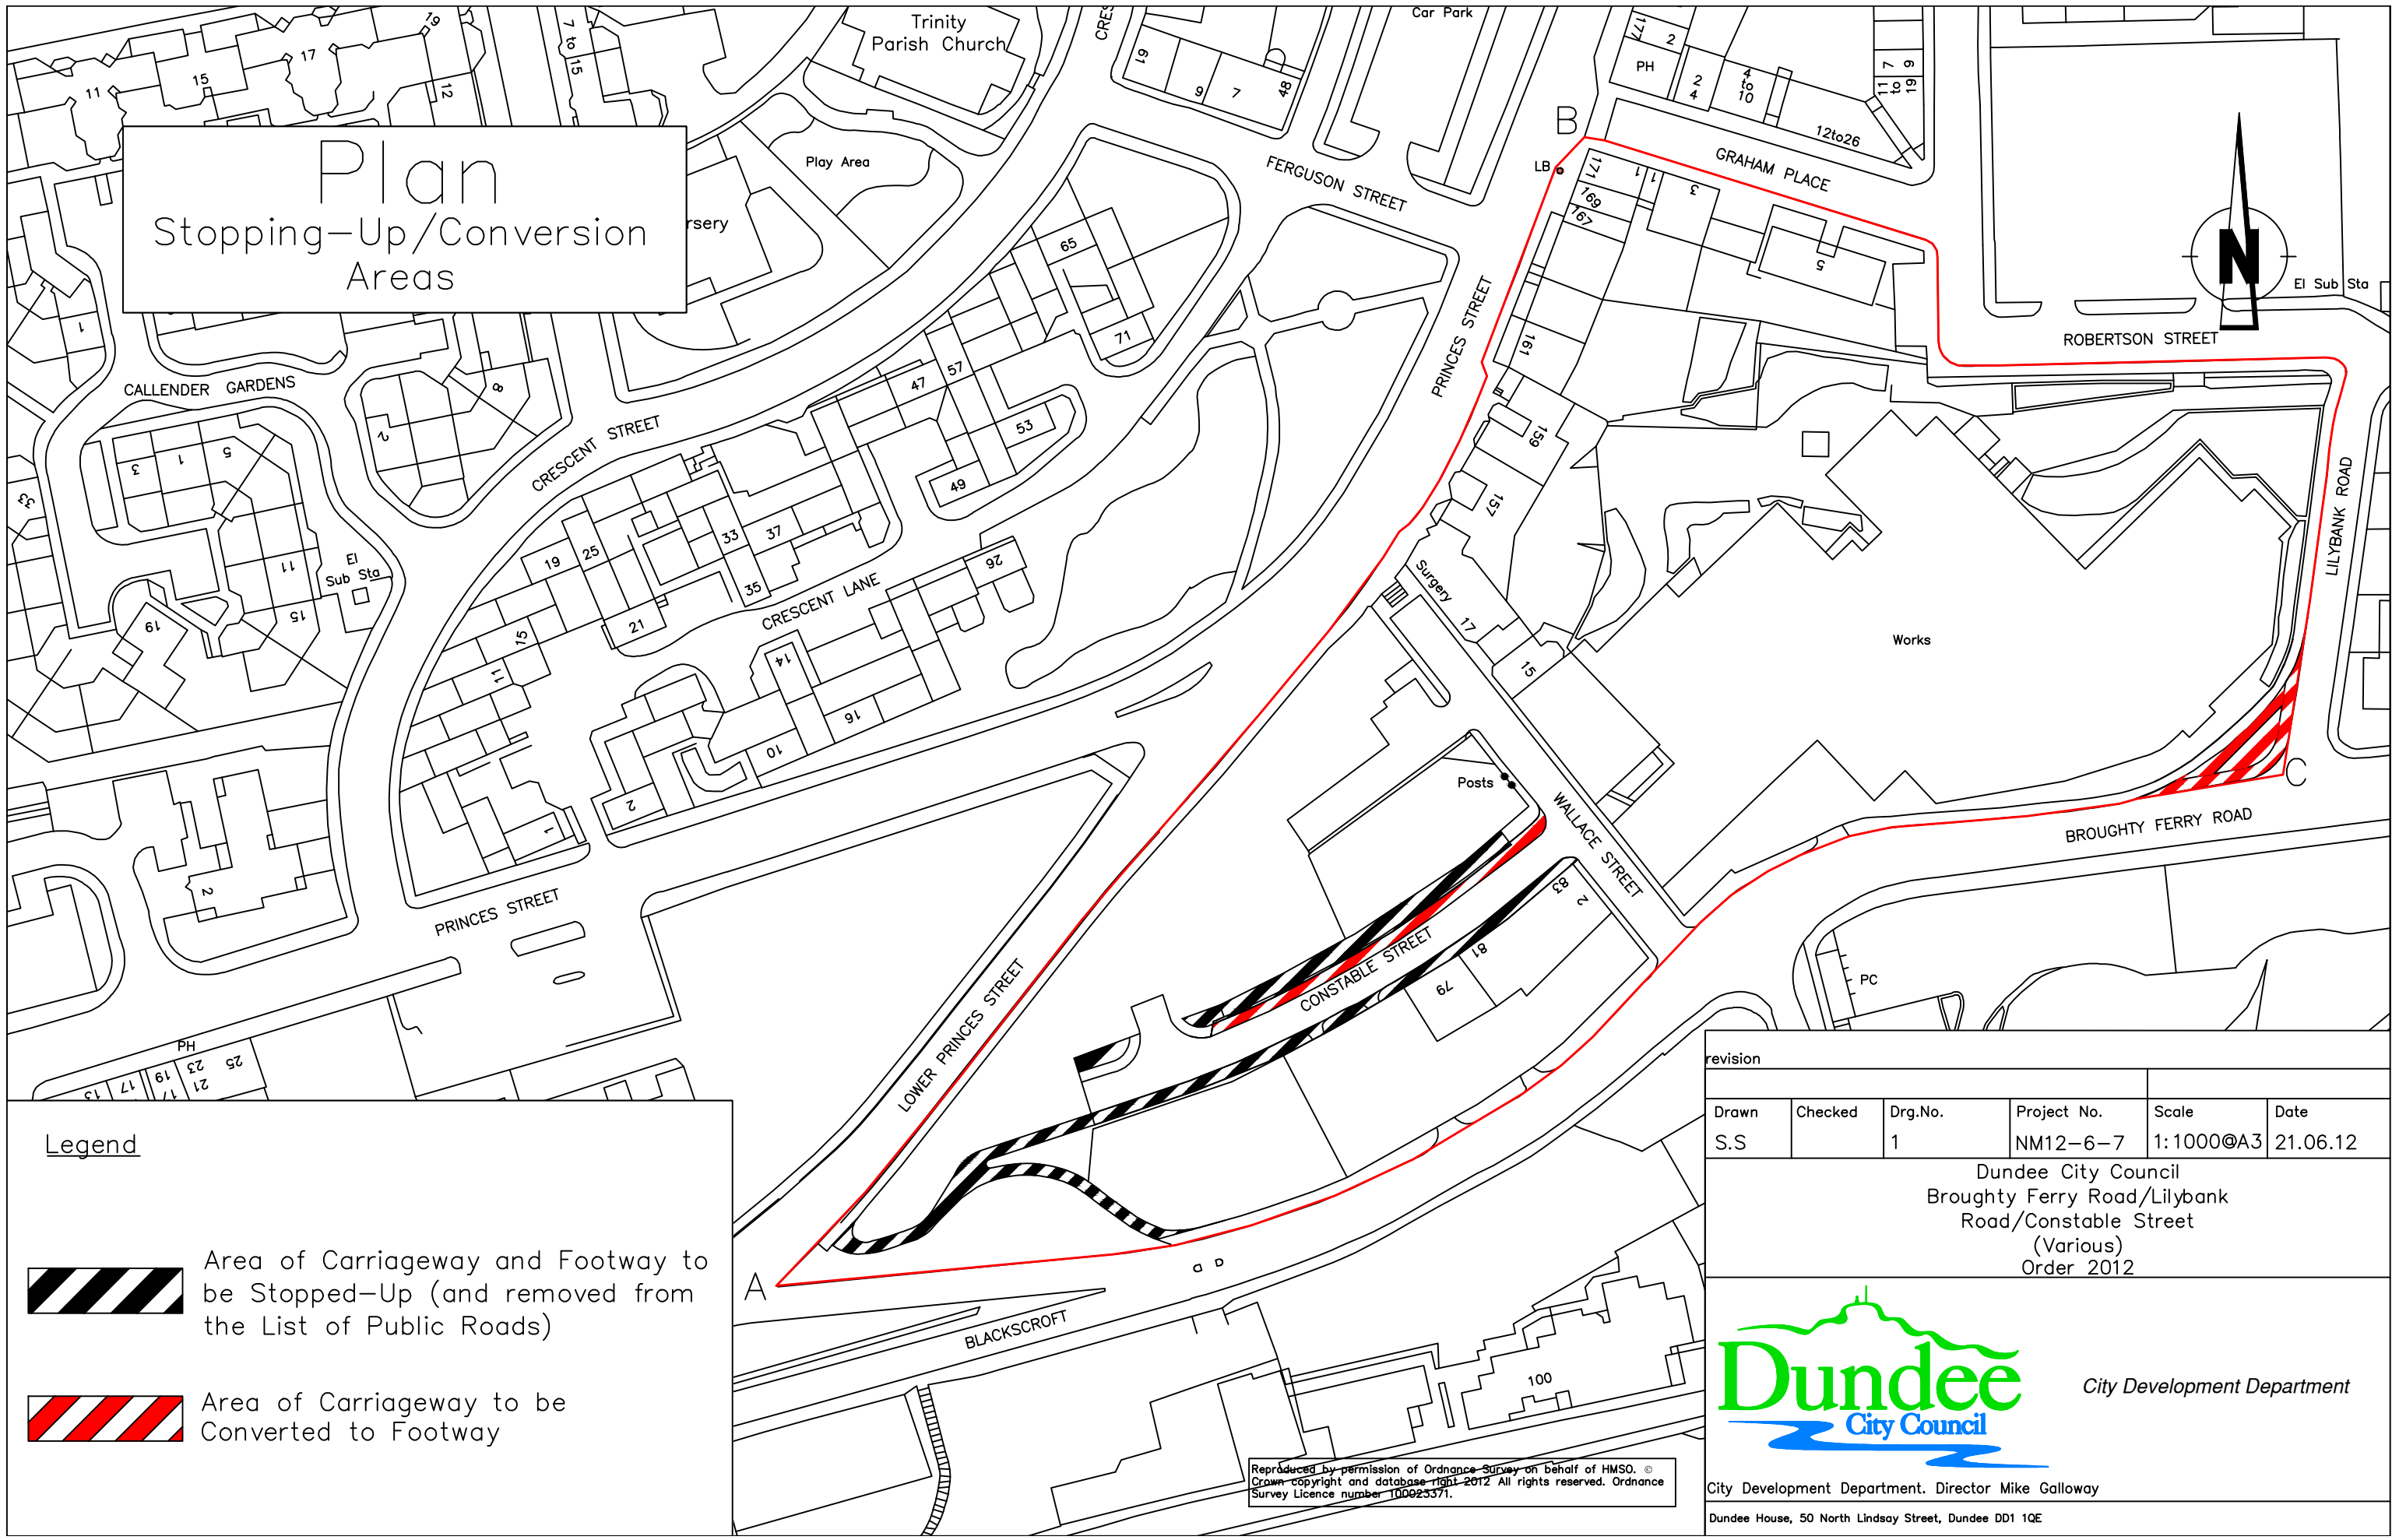

Plan

Stopping-Up/Conversion Areas



Legend

-  Area of Carriageway and Footway to be Stopped-Up (and removed from the List of Public Roads)
-  Area of Carriageway to be Converted to Footway


revision					
Drawn	Checked	Drg.No.	Project No.	Scale	Date
S.S		1	NM12-6-7	1:1000@A3	21.06.12

Dundee City Council
 Broughty Ferry Road/Lilybank Road/Constable Street
 (Various)
 Order 2012




City Development Department. Director Mike Galloway
 Dundee House, 50 North Lindsay Street, Dundee DD1 1QE

Reproduced by permission of Ordnance Survey on behalf of HMSO. © Crown copyright and database right 2012. All rights reserved. Ordnance Survey Licence number 100025371.

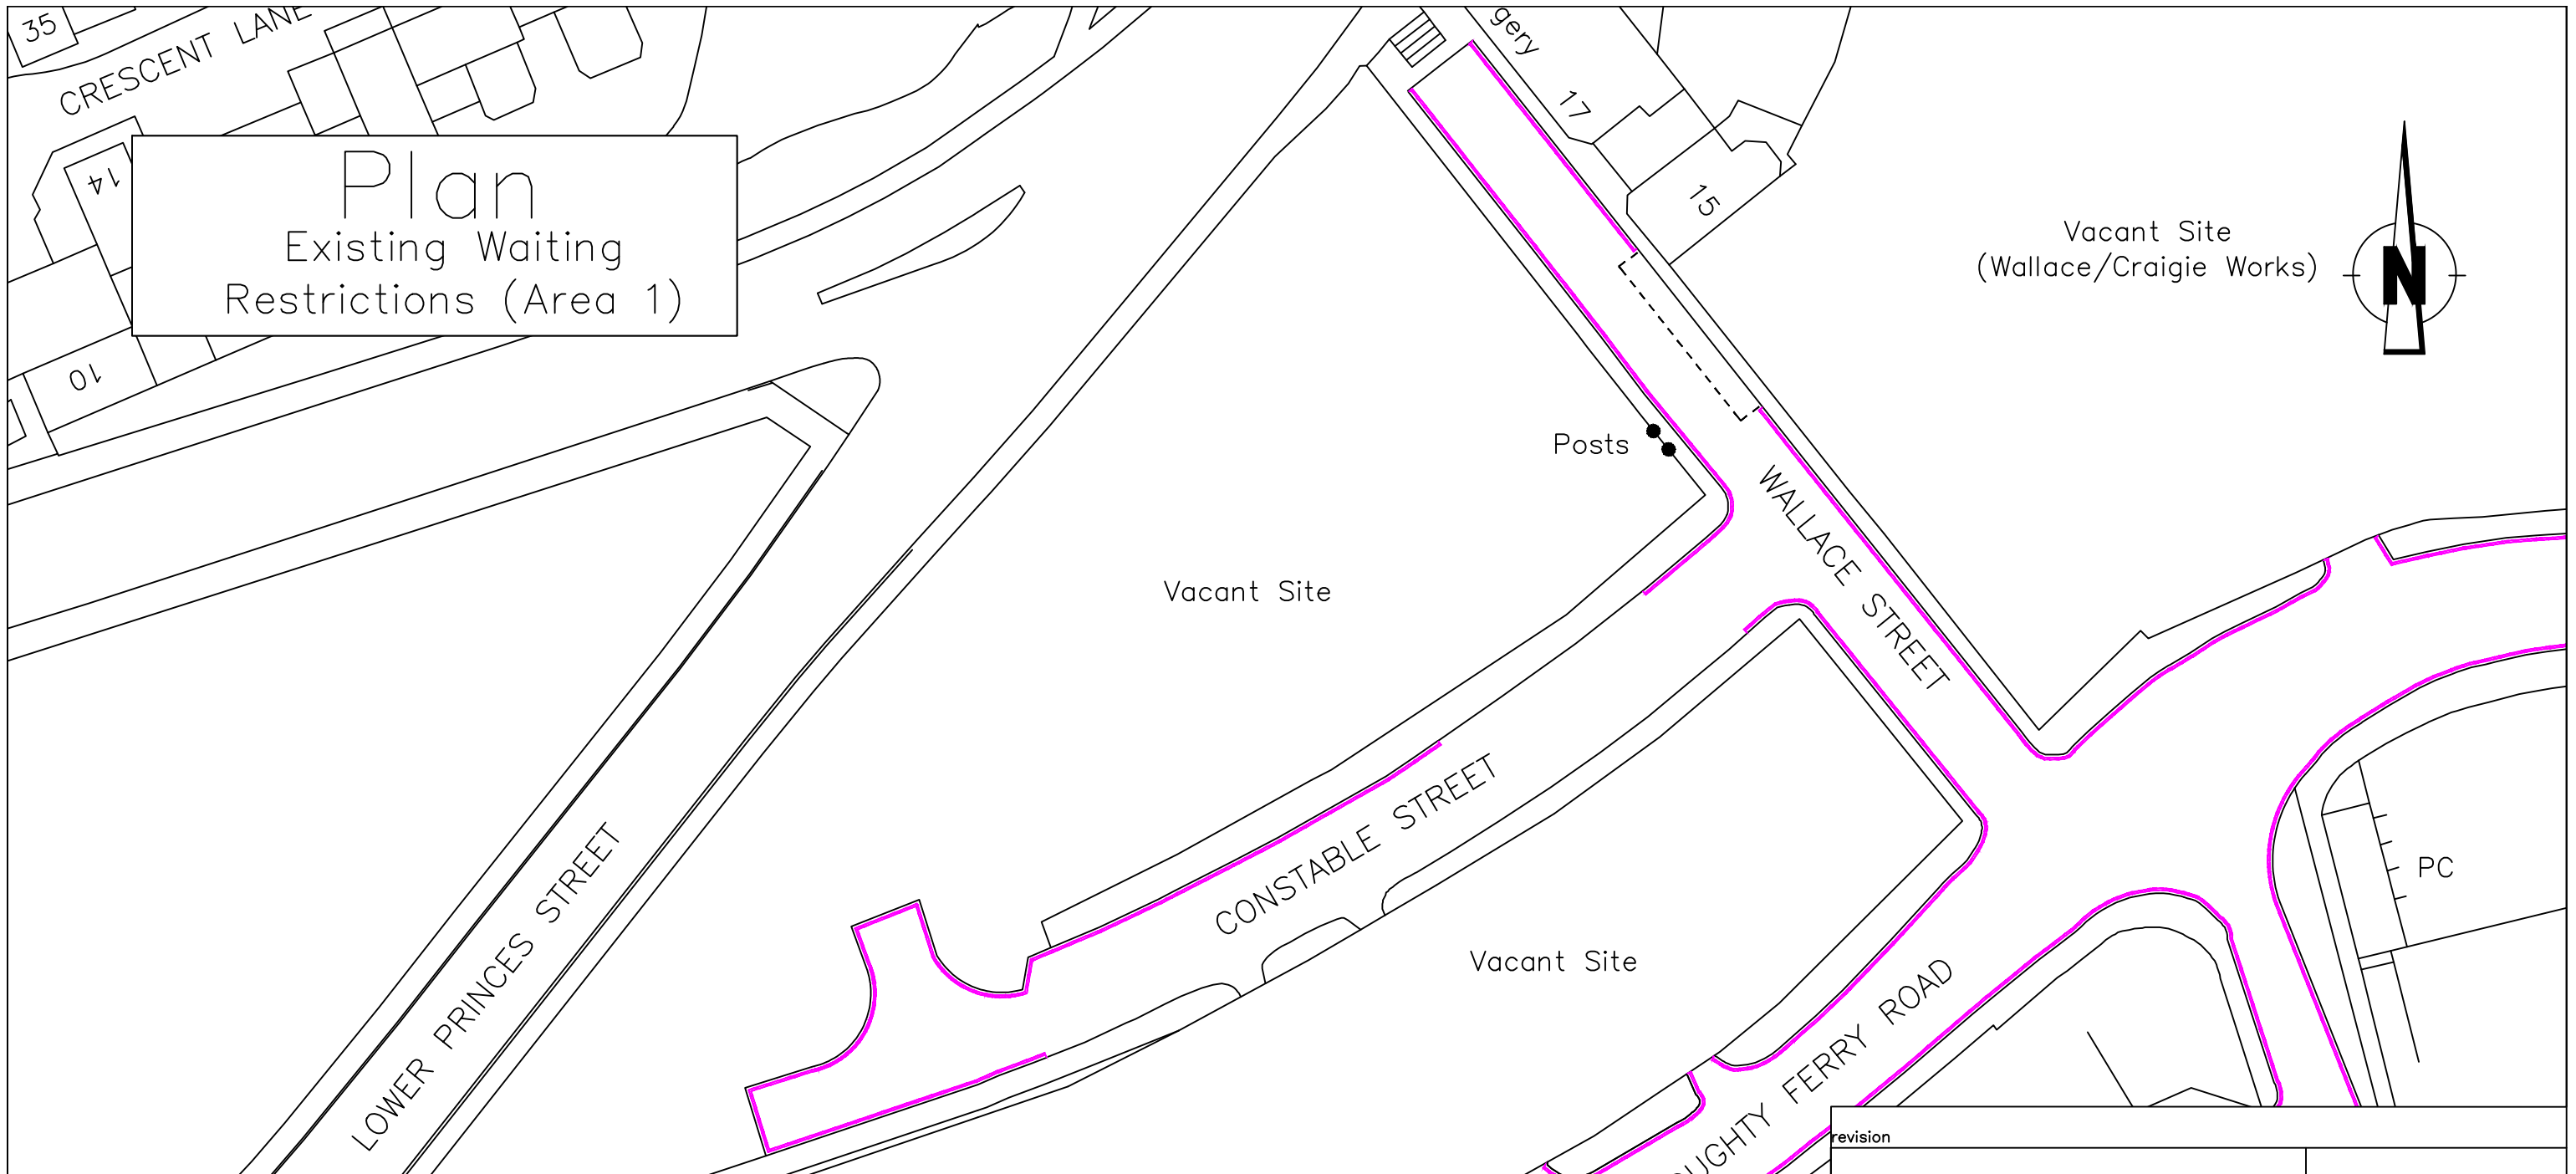


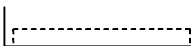
Plan
Existing Waiting
Restrictions (Area 1)

Vacant Site
(Wallace/Craigie Works)

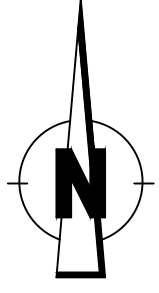

Legend

 'At Any Time' Restriction

 Waiting Limited to 45mins, No Return 75mins

revision					
Drawn	Checked	Drg.No.	Project No.	Scale	Date
S.S		2	NM12-6-7	1:500@A3	21.06.12


Dundee City Council
Broughty Ferry Road/Lilybank
Road/Constable Street
(Various)
Order 2012




City Development Department


Reproduced by permission of Ordnance Survey on behalf of HMSO. © Crown copyright and database right 2012. All rights reserved. Ordnance Survey Licence number 100023371.

City Development Department. Director Mike Galloway
Dundee House, 50 North Lindsay Street, Dundee DD1 1QE

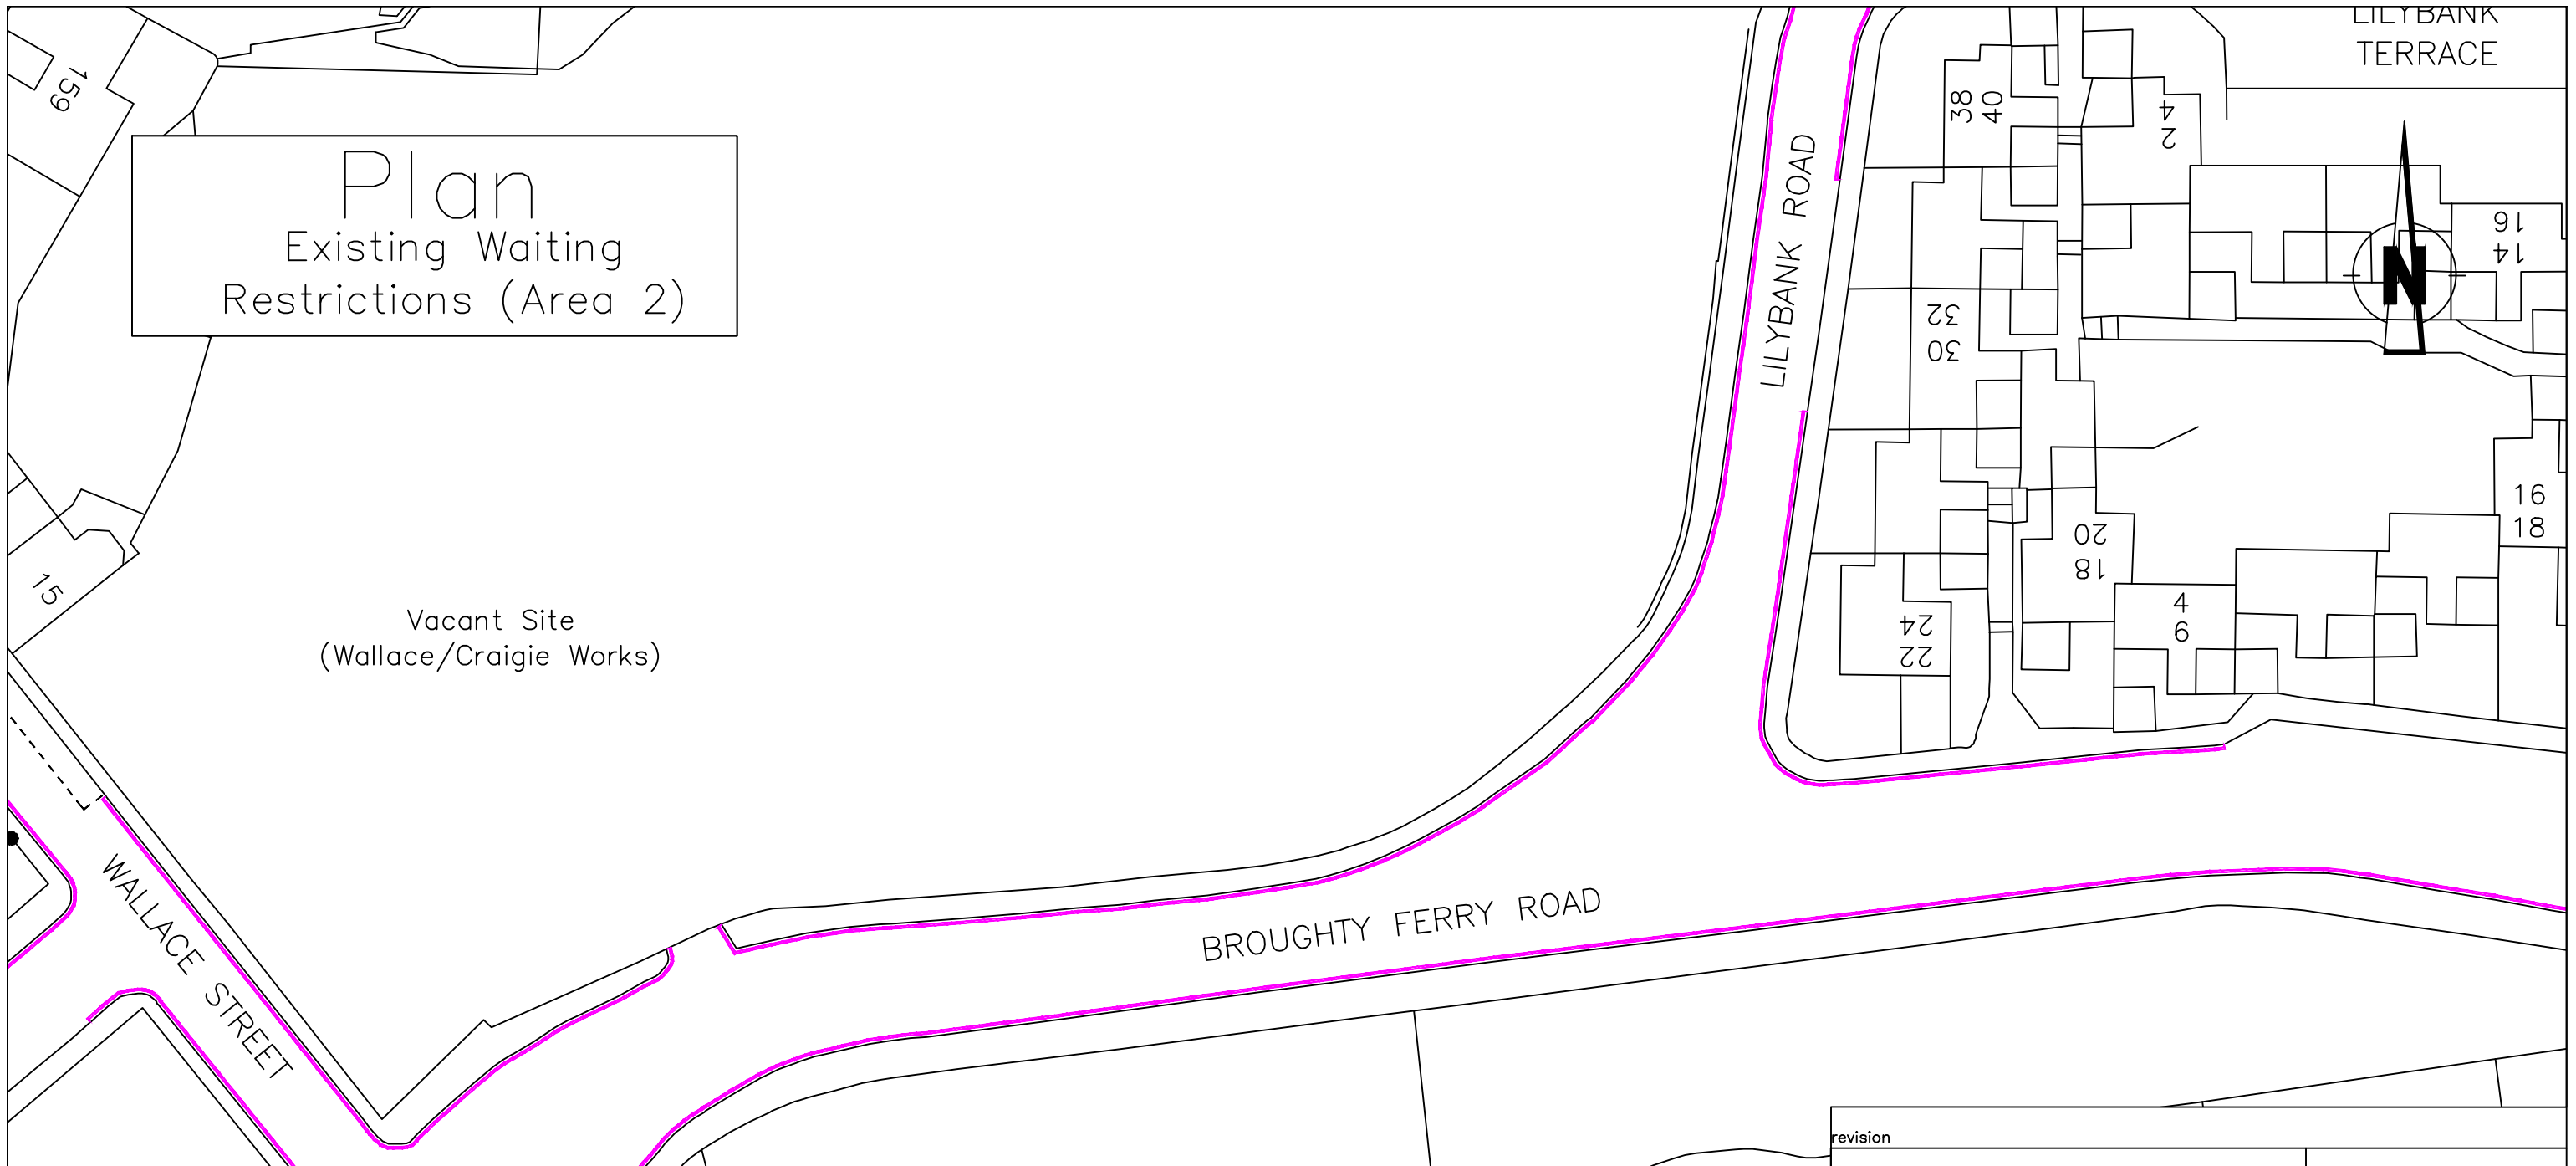


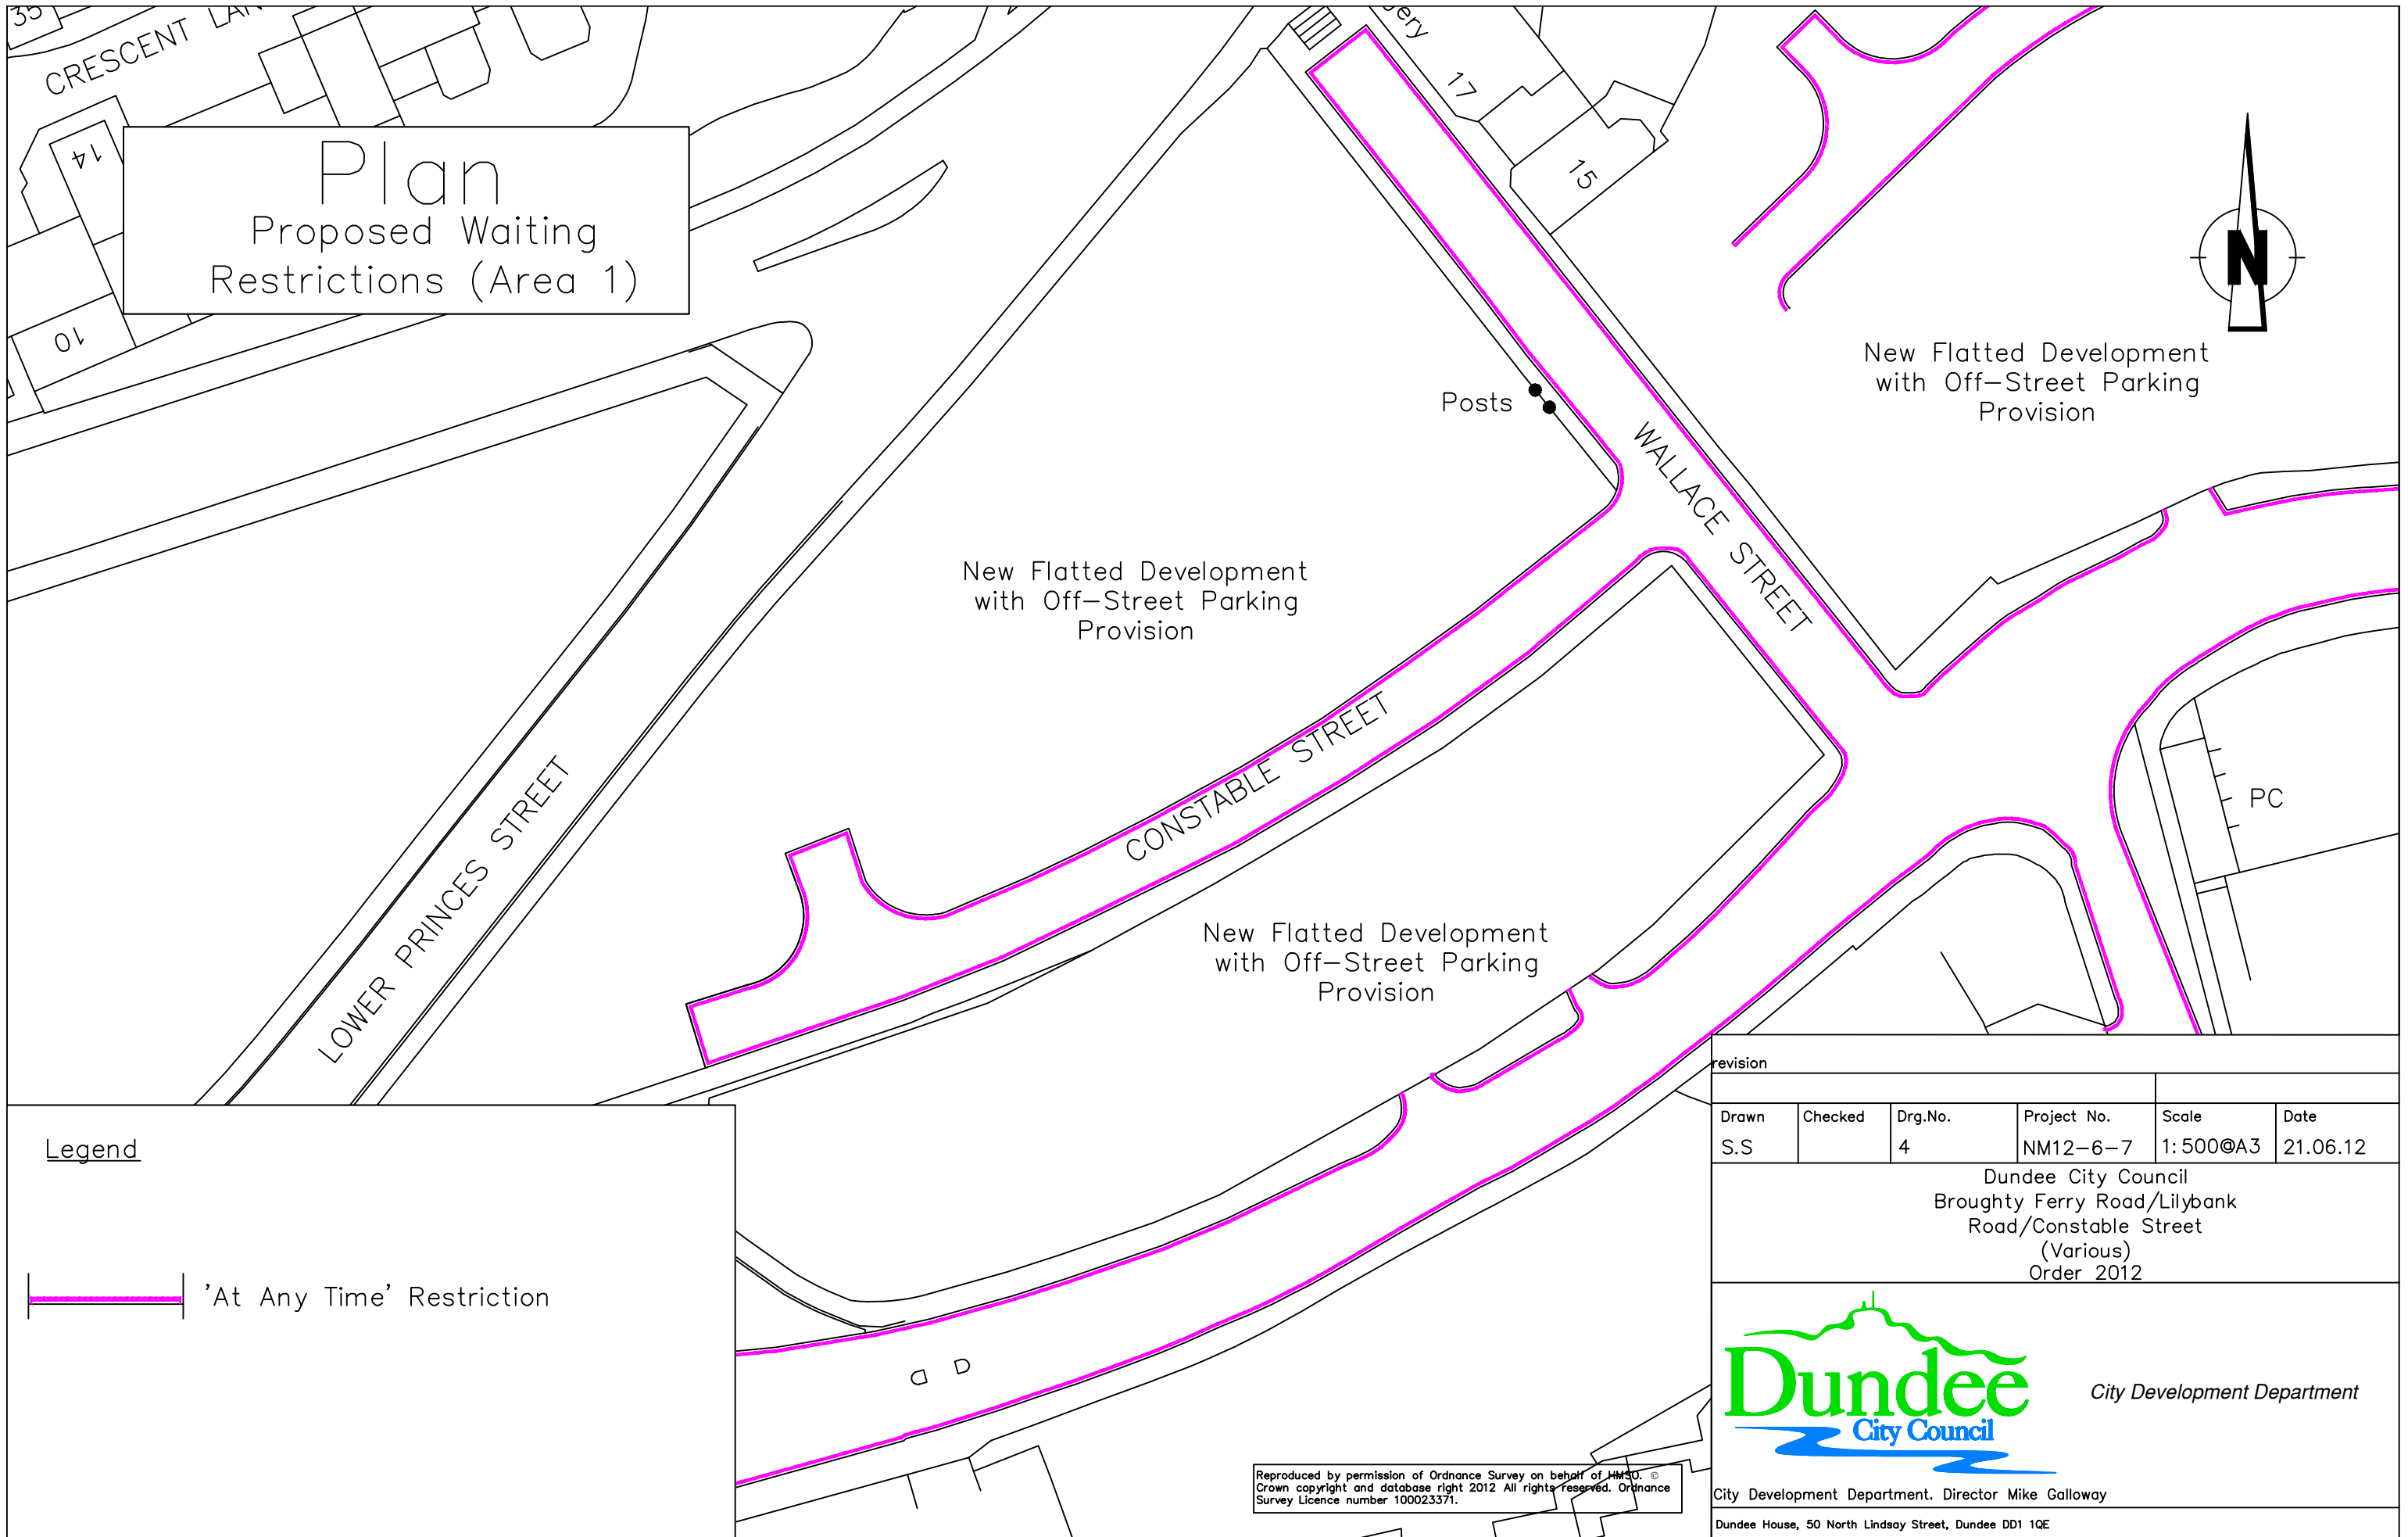
Legend

 'At Any Time' Restriction


 Waiting Limited to 45mins, No Return 75mins

Reproduced by permission of Ordnance Survey on behalf of HMSO. © Crown copyright and database right 2012 All rights reserved. Ordnance Survey Licence number 100023371.

revision					
Drawn	Checked	Drg.No.	Project No.	Scale	Date
S.S		3	NM12-6-7	1:500@A3	21.06.12
Dundee City Council Broughty Ferry Road/Lilybank Road/Constable Street (Various) Order 2012					
			City Development Department		
City Development Department. Director Mike Galloway Dundee House, 50 North Lindsay Street, Dundee DD1 1QE					



Plan
Proposed Waiting
Restrictions (Area 1)

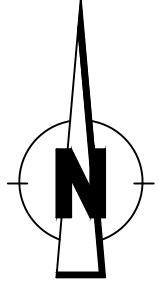

New Flatted Development
with Off-Street Parking
Provision

New Flatted Development
with Off-Street Parking
Provision

New Flatted Development
with Off-Street Parking
Provision

Posts

PC

Legend

— 'At Any Time' Restriction

revision					
Drawn	Checked	Drg.No.	Project No.	Scale	Date
S.S		4	NM12-6-7	1:500@A3	21.06.12

Dundee City Council
Broughty Ferry Road/Lilybank
Road/Constable Street
(Various)
Order 2012



Reproduced by permission of Ordnance Survey on behalf of HMSO. ©
Crown copyright and database right 2012 All rights reserved. Ordnance
Survey Licence number 100023371.

City Development Department. Director Mike Galloway
Dundee House, 50 North Lindsay Street, Dundee DD1 1QE

Plan Proposed Waiting Restrictions (Area 2)

New Flatted Development
with Off-Street Parking
Provision

ROAD NAME
T.B.C.

New Flatted Development
with Off-Street Parking
Provision

BROUGHTY FERRY ROAD

LILYBANK ROAD

LILYBANK
TERRACE



15

38
40

4
2

16
14

32
30

20
18

16
18

24
22

4
9

WALLACE STREET

Legend

 'At Any Time' Restriction

revision

Drawn	Checked	Drg.No.	Project No.	Scale	Date
S.S		5	NM12-6-7	1:500@A3	21.06.12

Dundee City Council
Broughty Ferry Road/Lilybank
Road/Constable Street
(Various)
Order 2012



City Development Department

City Development Department. Director Mike Galloway

Dundee House, 50 North Lindsay Street, Dundee DD1 1QE

Reproduced by permission of Ordnance Survey on behalf of HMSO. ©
Crown copyright and database right 2012. All rights reserved. Ordnance
Survey Licence number 100023371.